


South West Elevation

cavity walling constructed with an external leaf of facing brickwork to match those on the existing house.

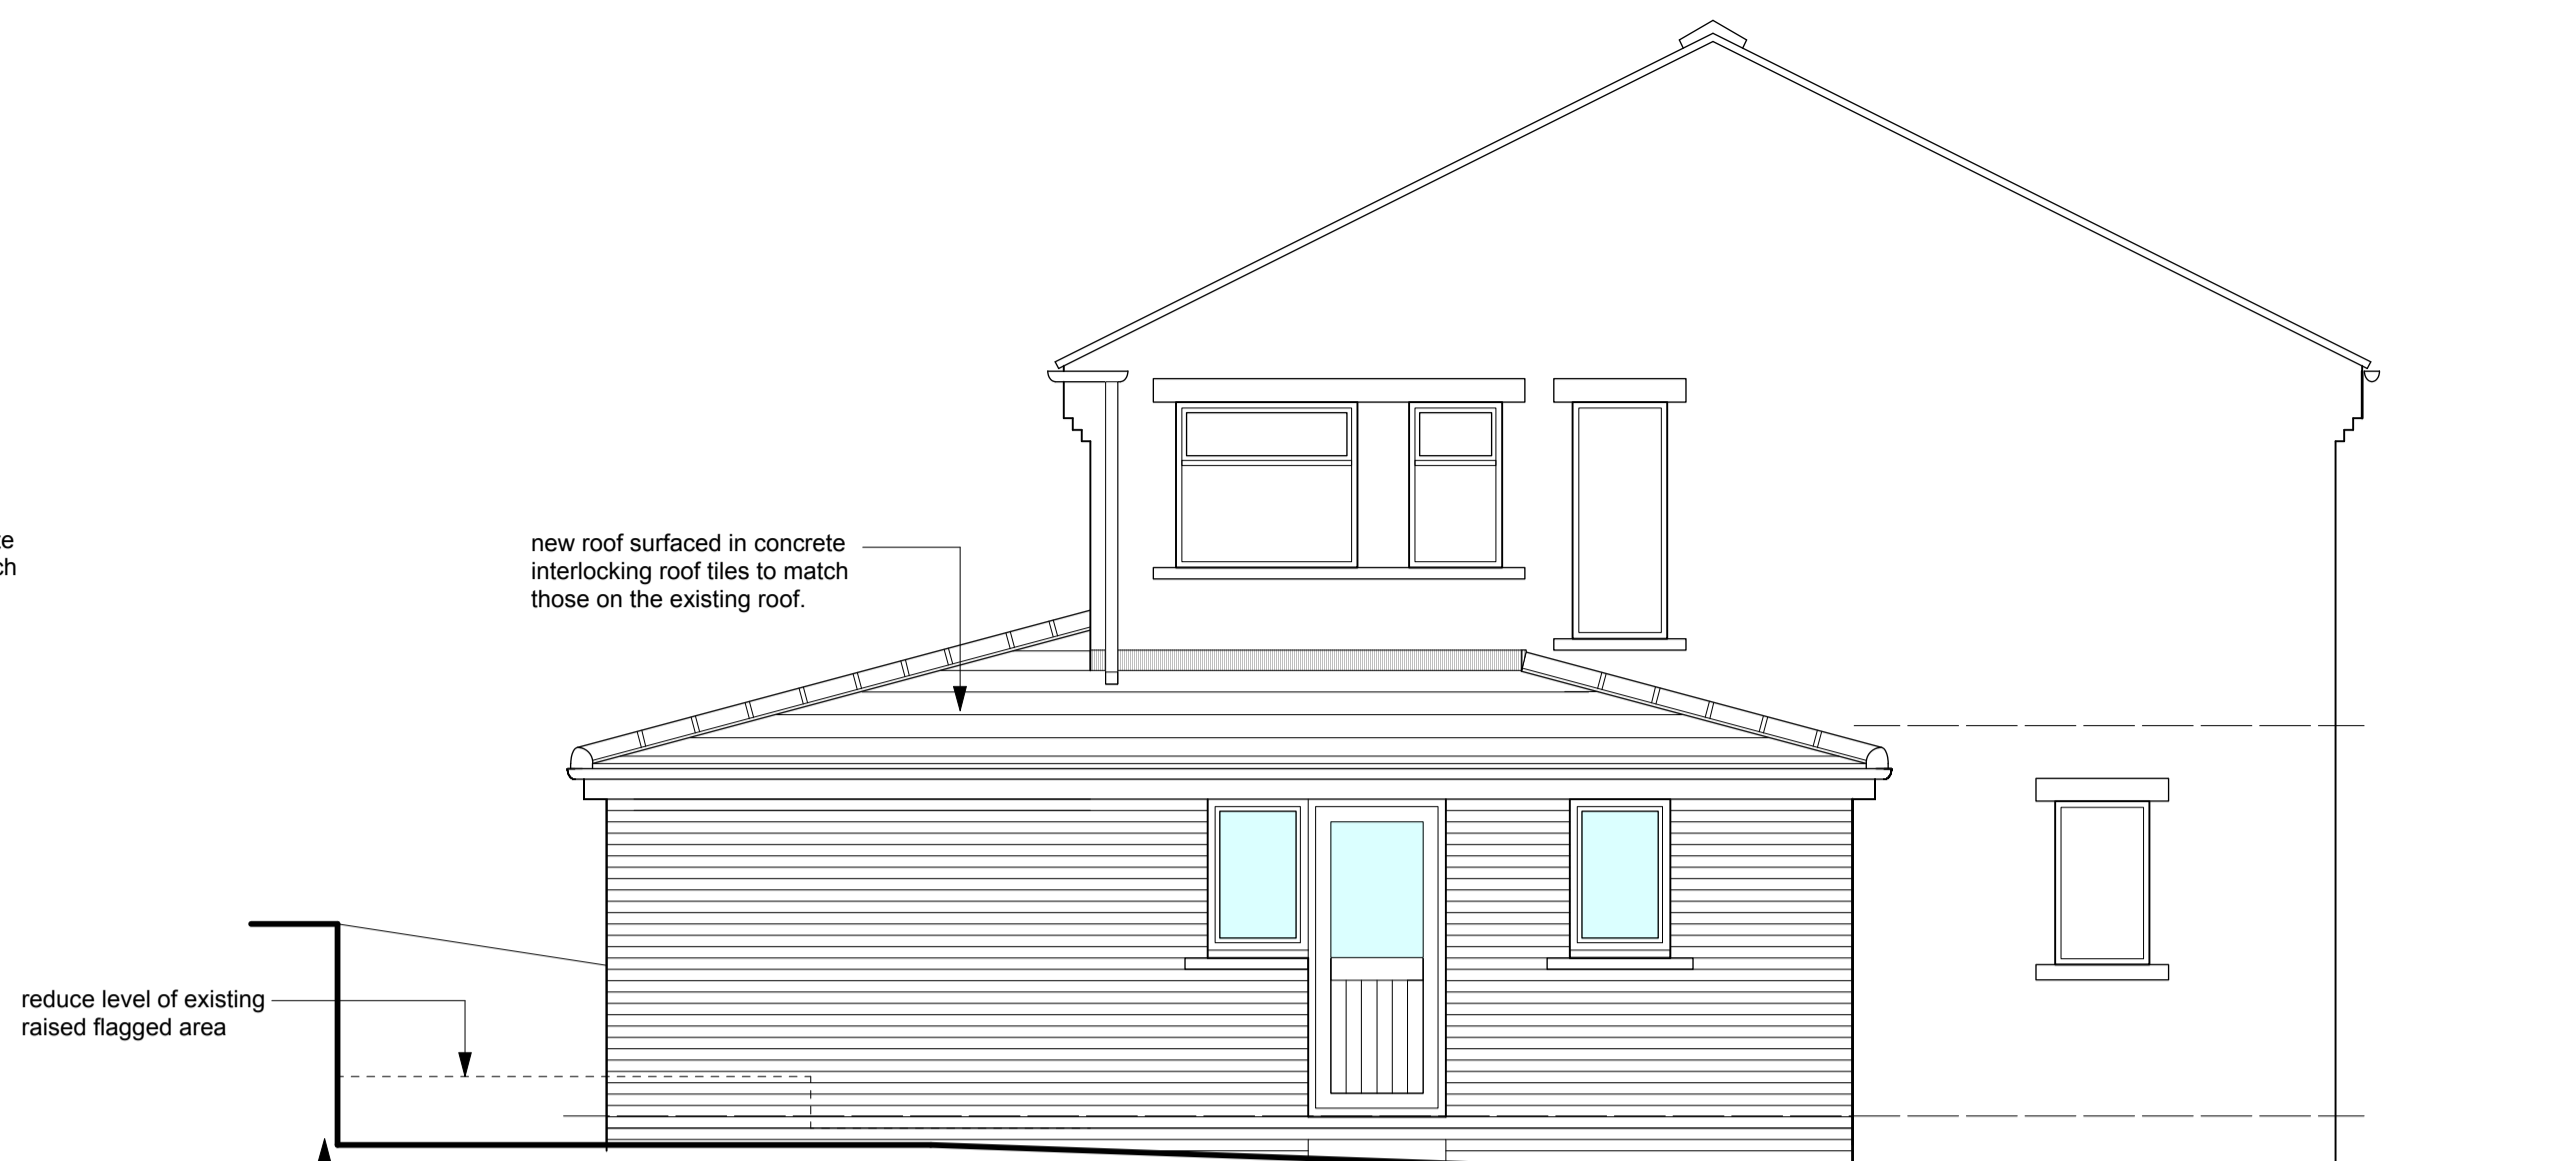


South East Elevation

reduce level of existing raised flagged area
depth of foundation to existing walling unknown




North East Elevation

cavity walling constructed with an external leaf of facing brickwork to match those on the existing house.

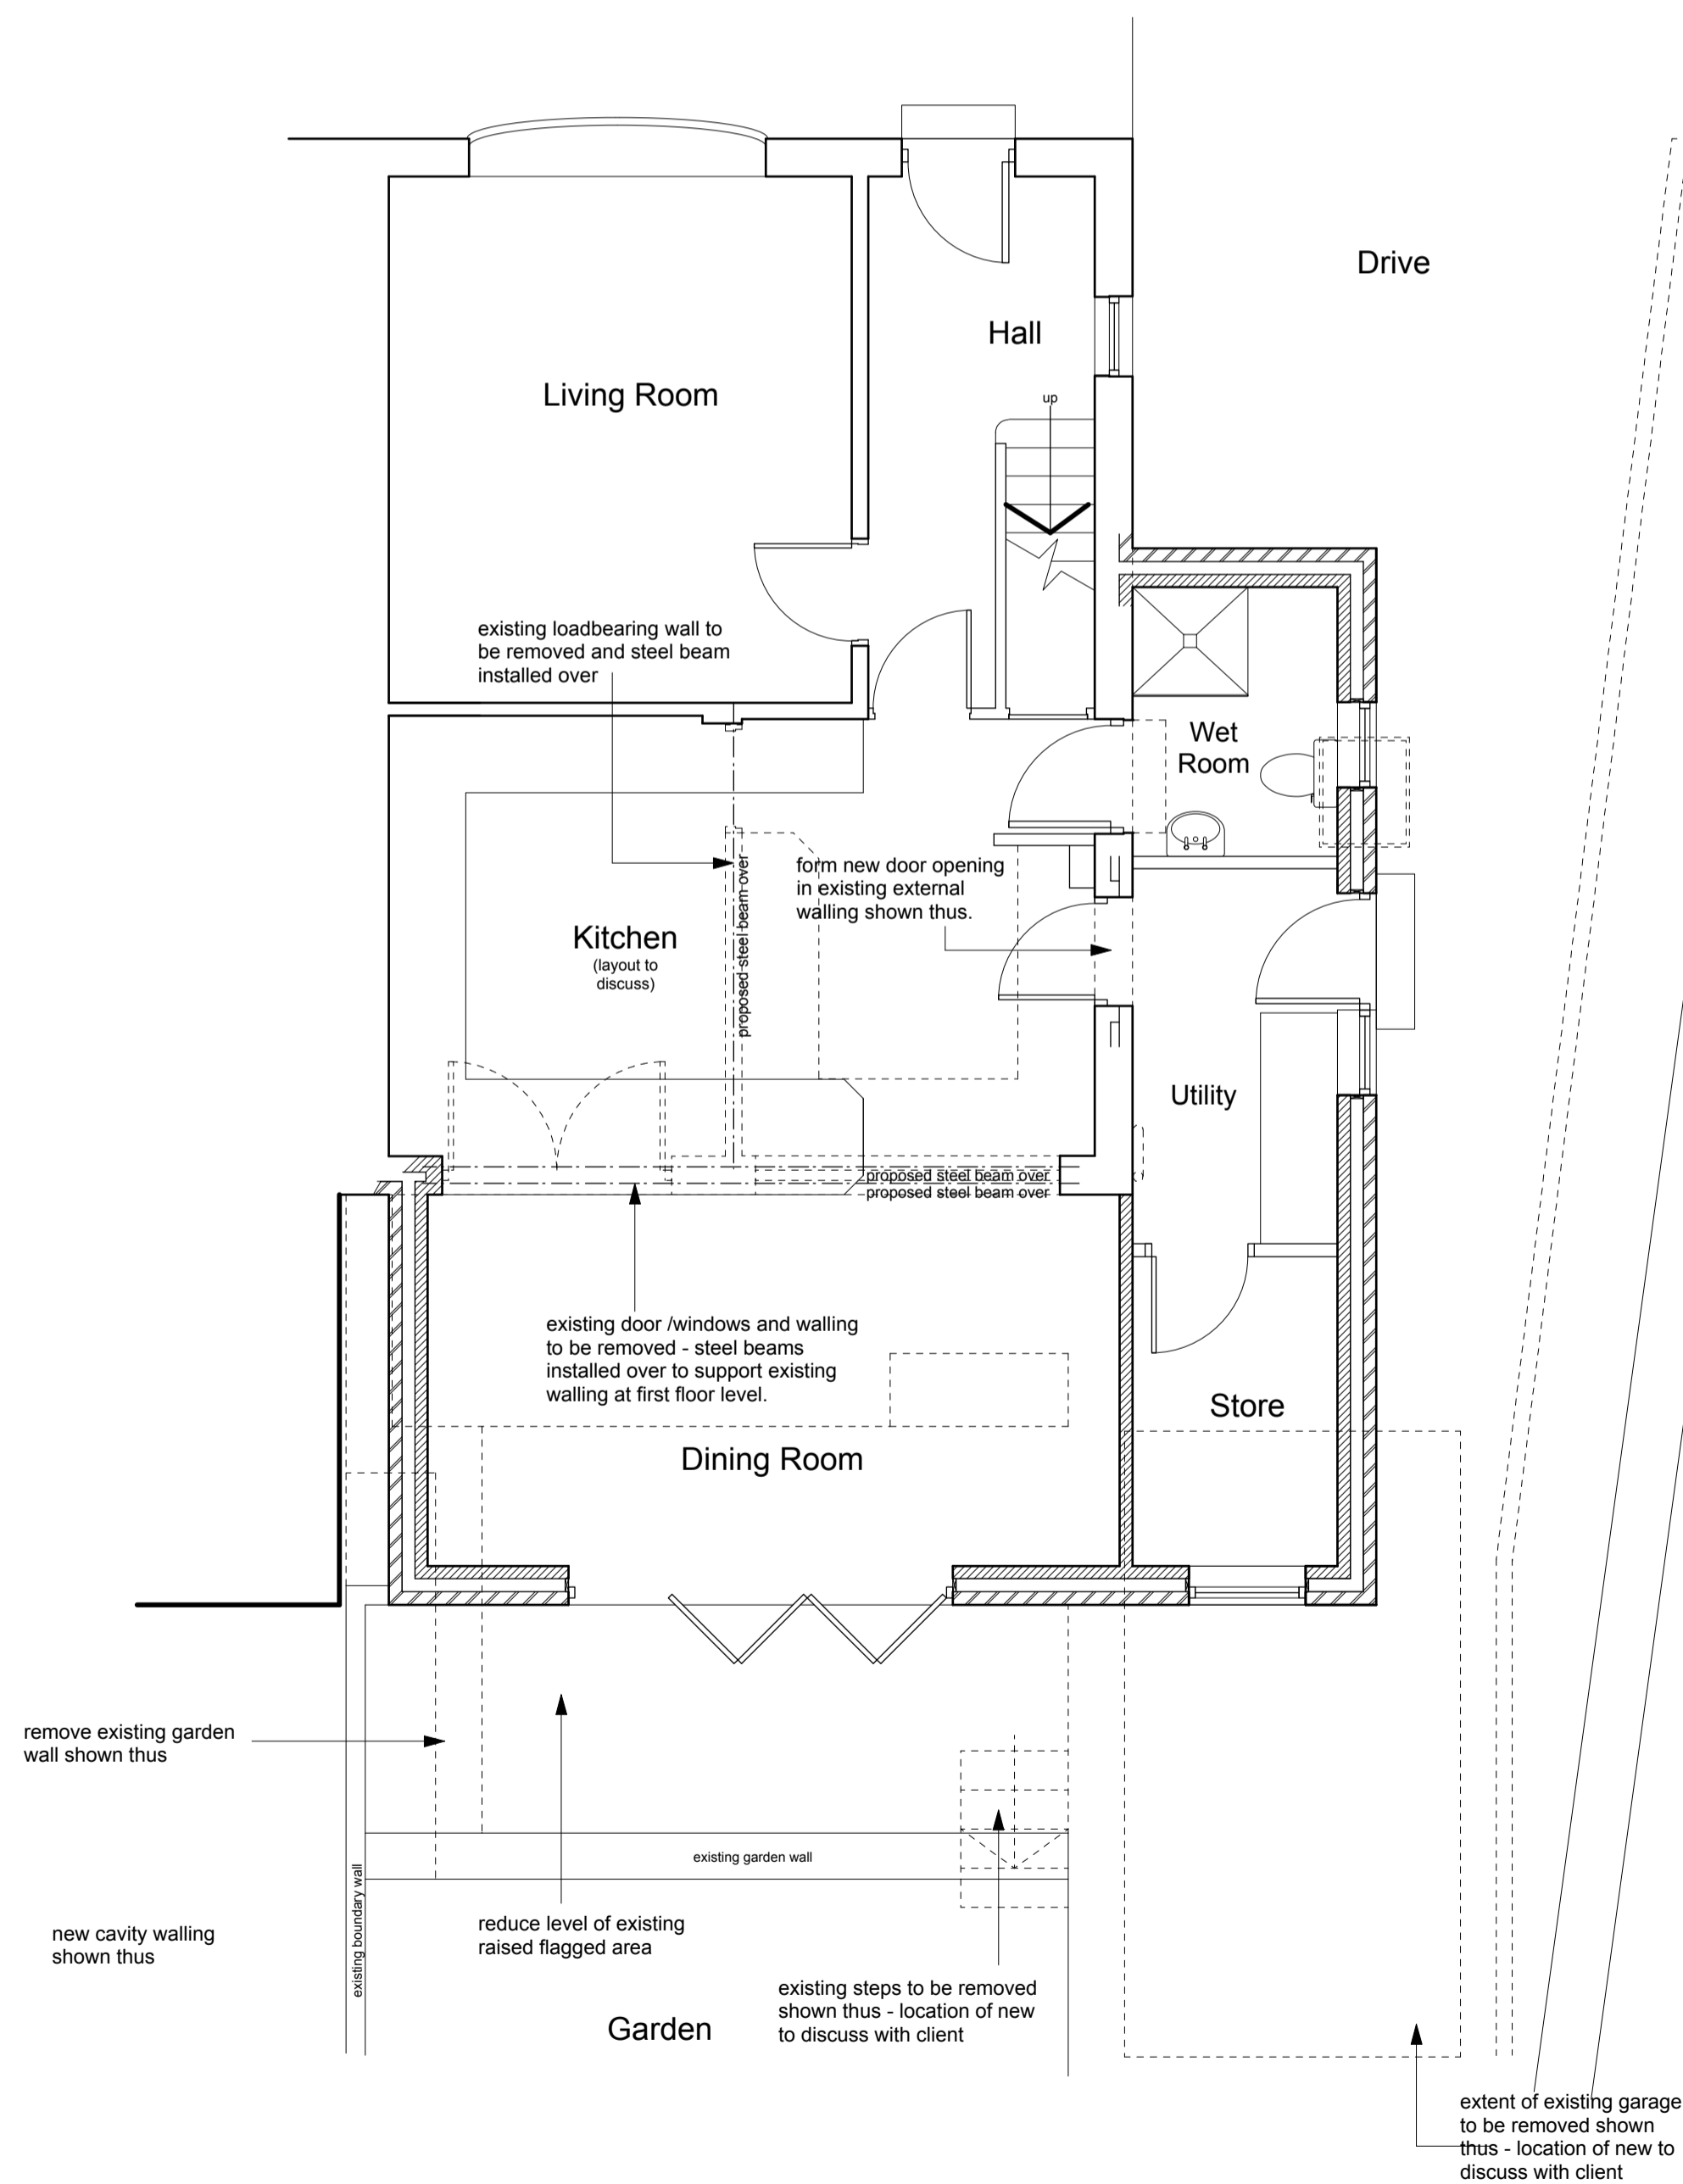

Ground Floor Plan

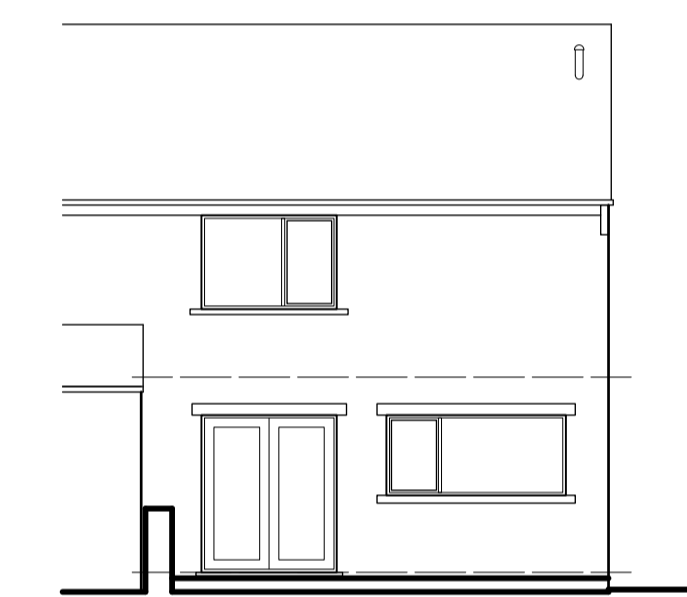


South West Elevation - As Exg




South East Elevation - As Exg




North East Elevation - As Exg

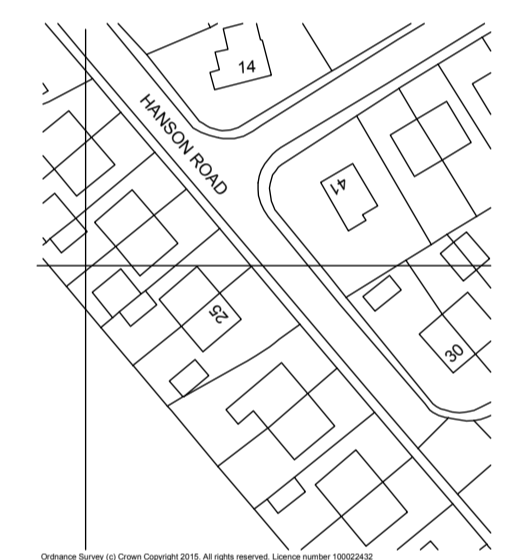

Location Plan - 1/1250

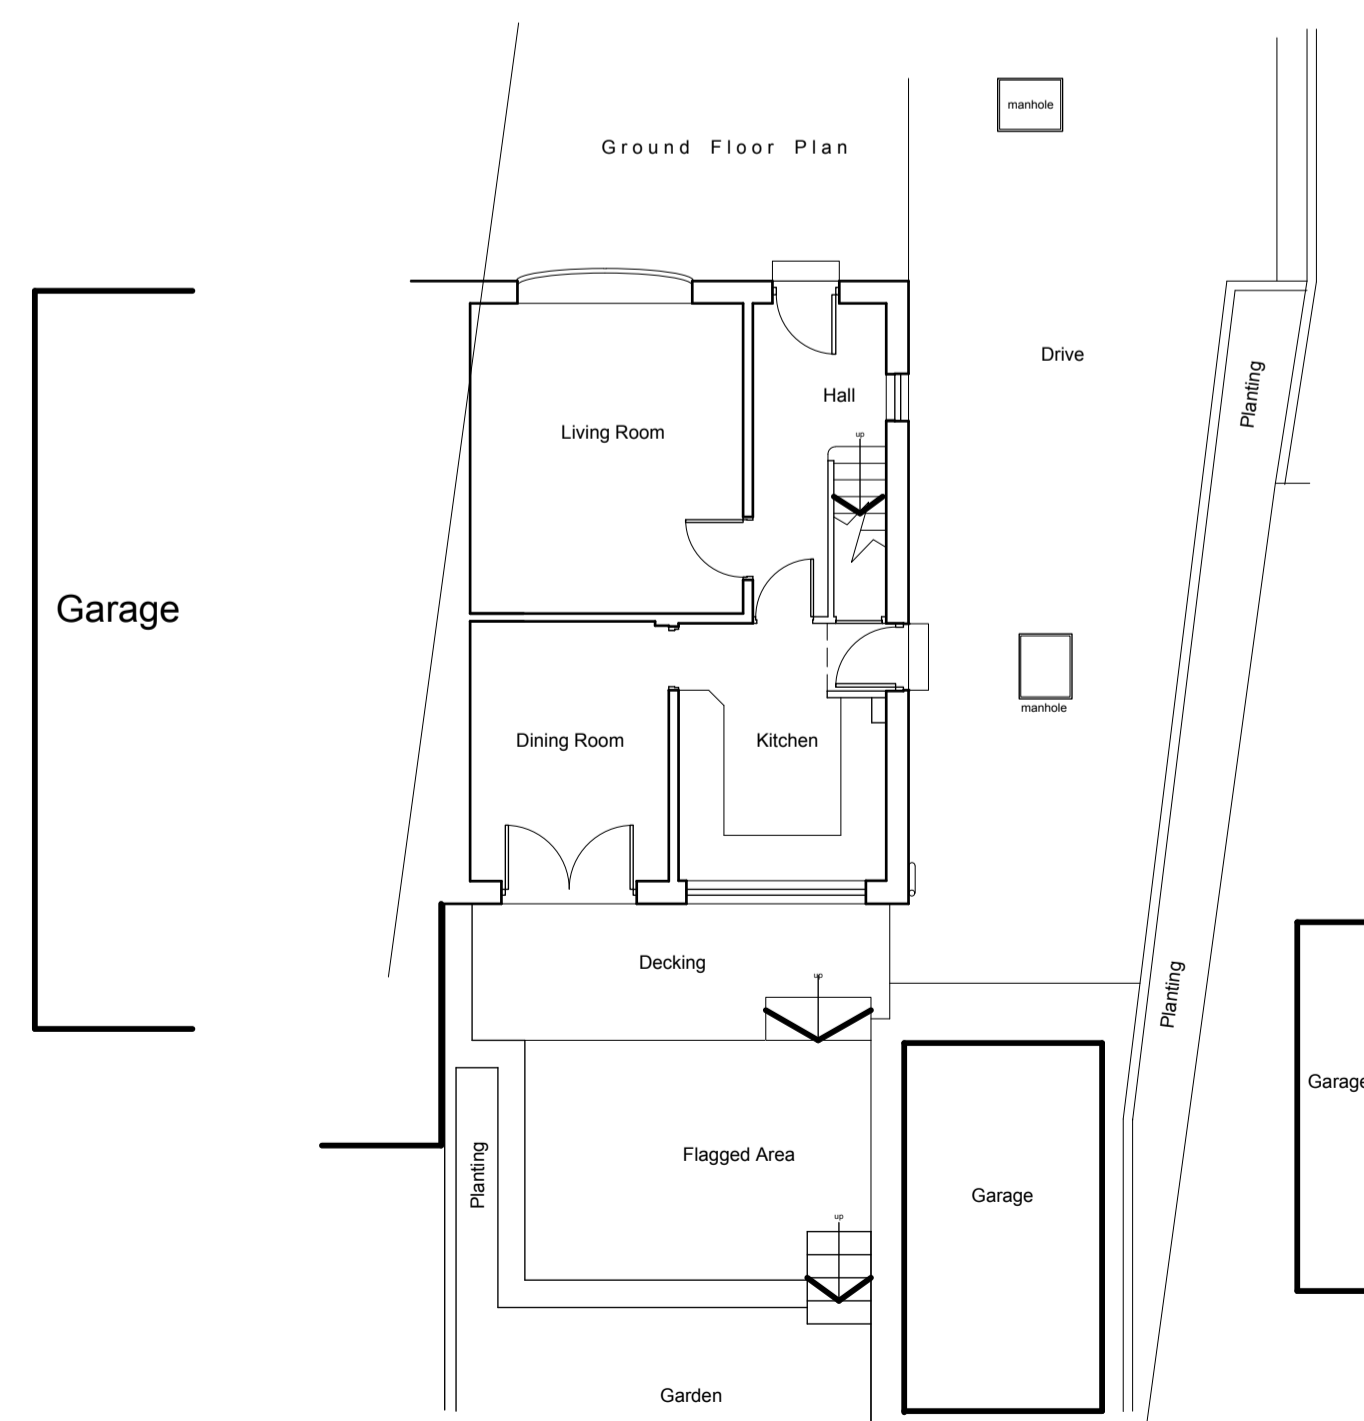

Ground Floor Plan - As Exg

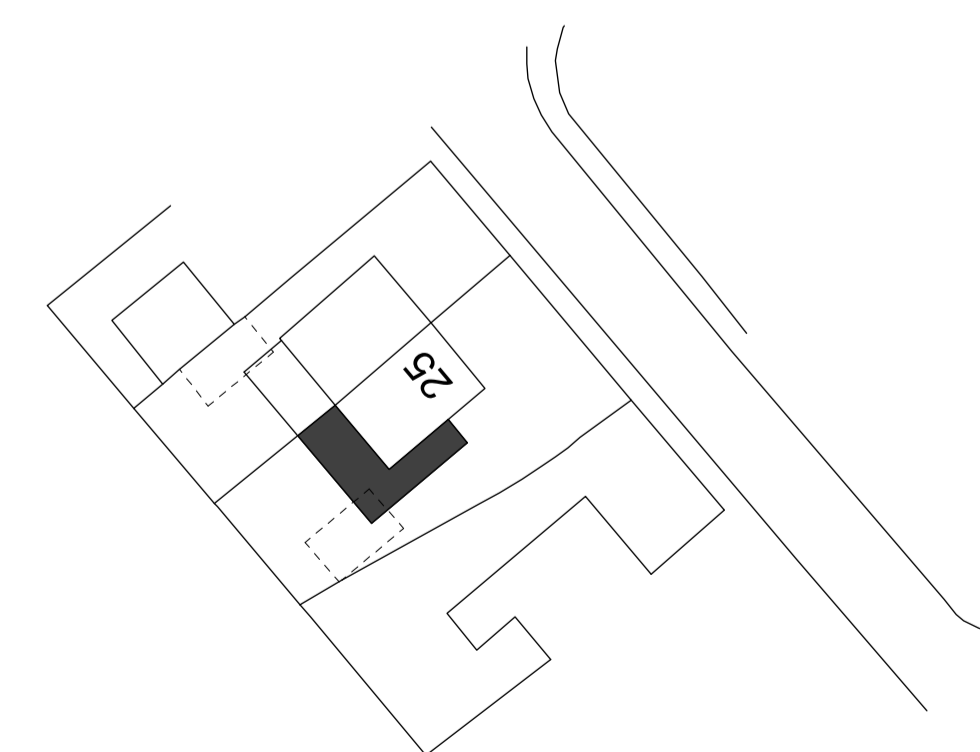

Site Plan - 1/500

Notes:
This drawing has been prepared specifically for the purpose of Planning Permission (where appropriate) & Building Regulation Approval. Valley Properties accept no liability for errors or omissions. The drawing may be used for estimating purposes, but the Principal Contractor must cost fully from a site investigation. The Contractor is responsible for checking site dimensions, materials etc., and all building work, such work being checked by Building Control on site, as may be appropriate. Valley Properties disclaim any liability for works carried out.

Revisions:
Rev. A
Rev. B
Rev. C
Rev. D
Rev. E

VALLEY PROPERTIES
ARCHITECTURAL DESIGN SERVICES

7 Holmfirth Road
Meltham
Holmfirth HD9 4AA
Tel: 01484 854100 Mob: 07769736142
E-mail: vproperties@supanet.com

Client Details
Mr & Mrs Field
25 Hanson Road
Meltham
Holmfirth

Project Title
Extensions and alterations at
25 Hanson Road
Meltham
Holmfirth

Drawing Title
General Arrangement Drawing

Scale: 1/50	Drawing Number 2015/032/04	Rev.	Date Drawn July 2015	Drawn By ANDREW SMITH
----------------	-------------------------------	------	-------------------------	--------------------------