




If in doubt please ask the Architect for clarification.
 Do not scale from the drawing, all dimensions to be checked on site.
 The copyright for these drawings remains the property of the Architect, they must not be reproduced in any way without the Architects prior written consent.

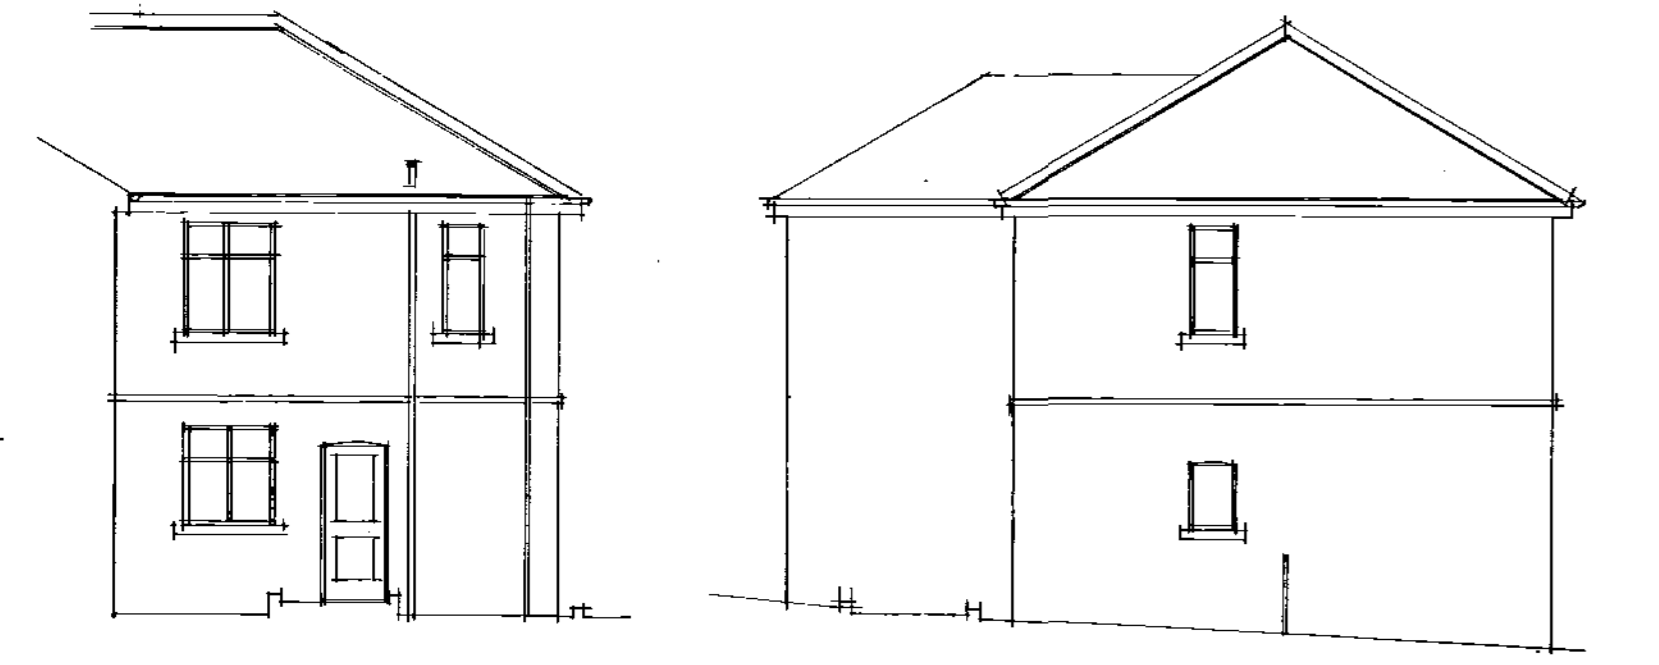


REAR ELEVATION AS EXISTING SIDE ELEVATION AS EXISTING

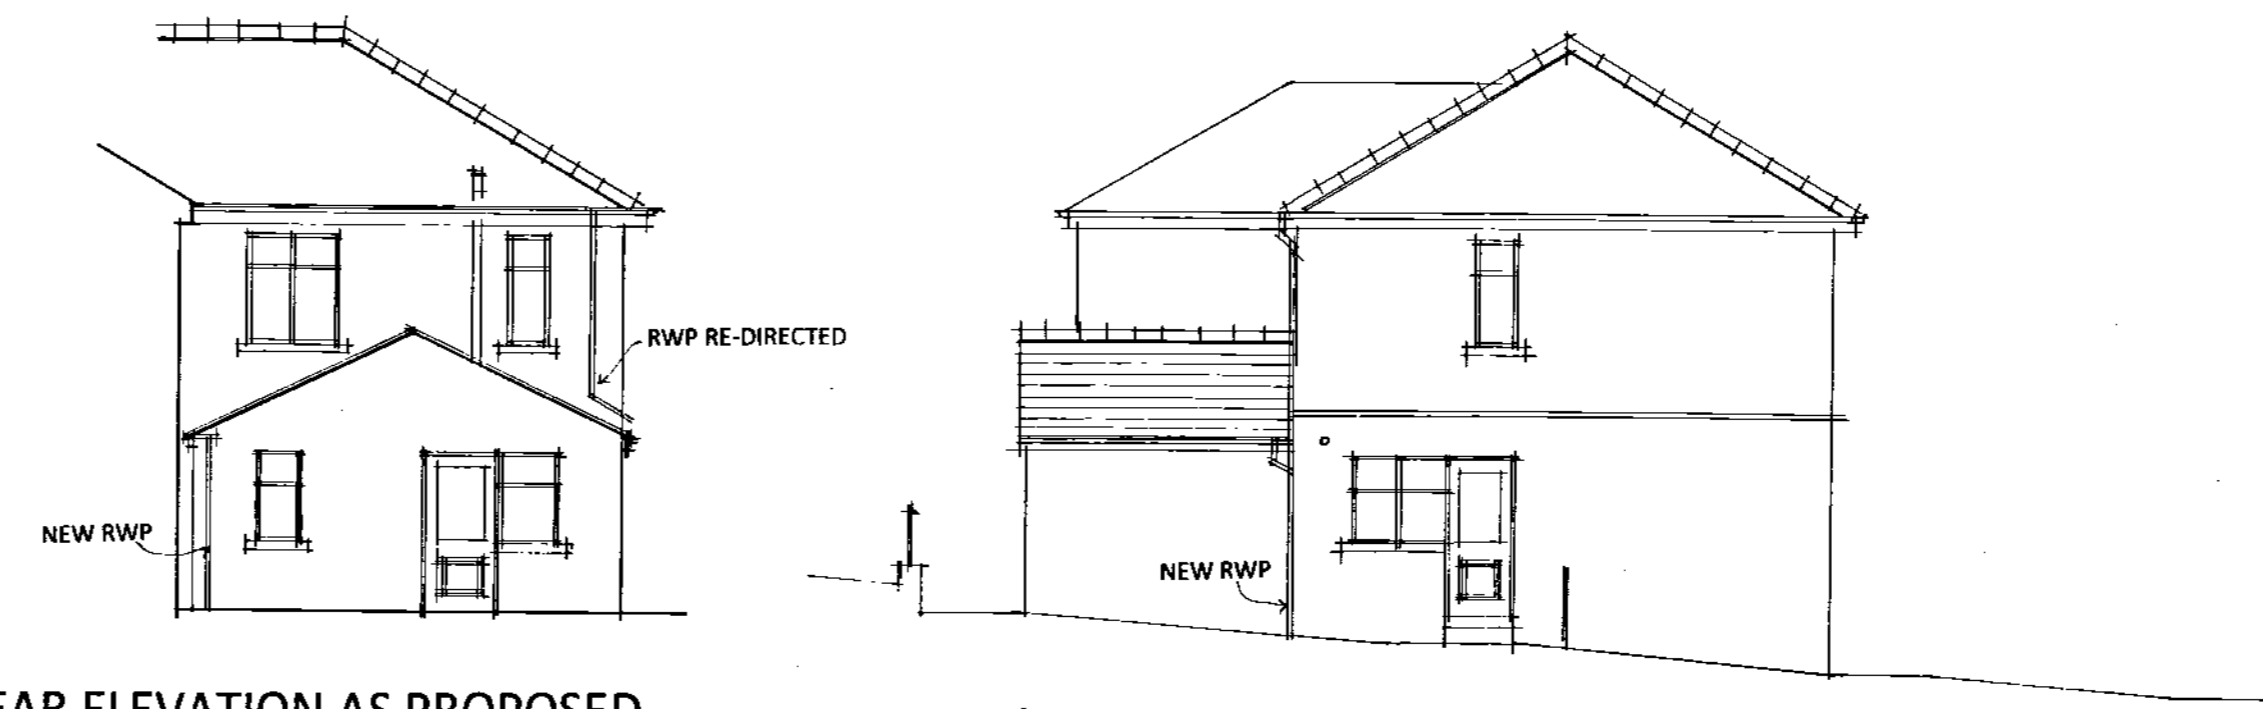


REAR ELEVATION AS PROPOSED SIDE ELEVATION AS PROPOSED

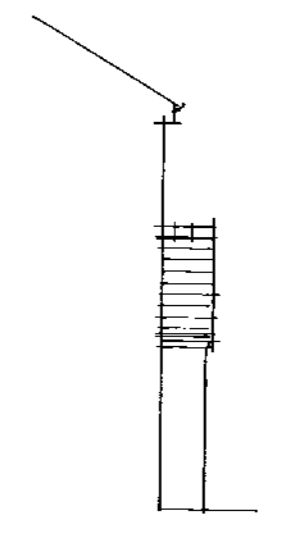


PART SIDE ELEVATION AS PROPOSED

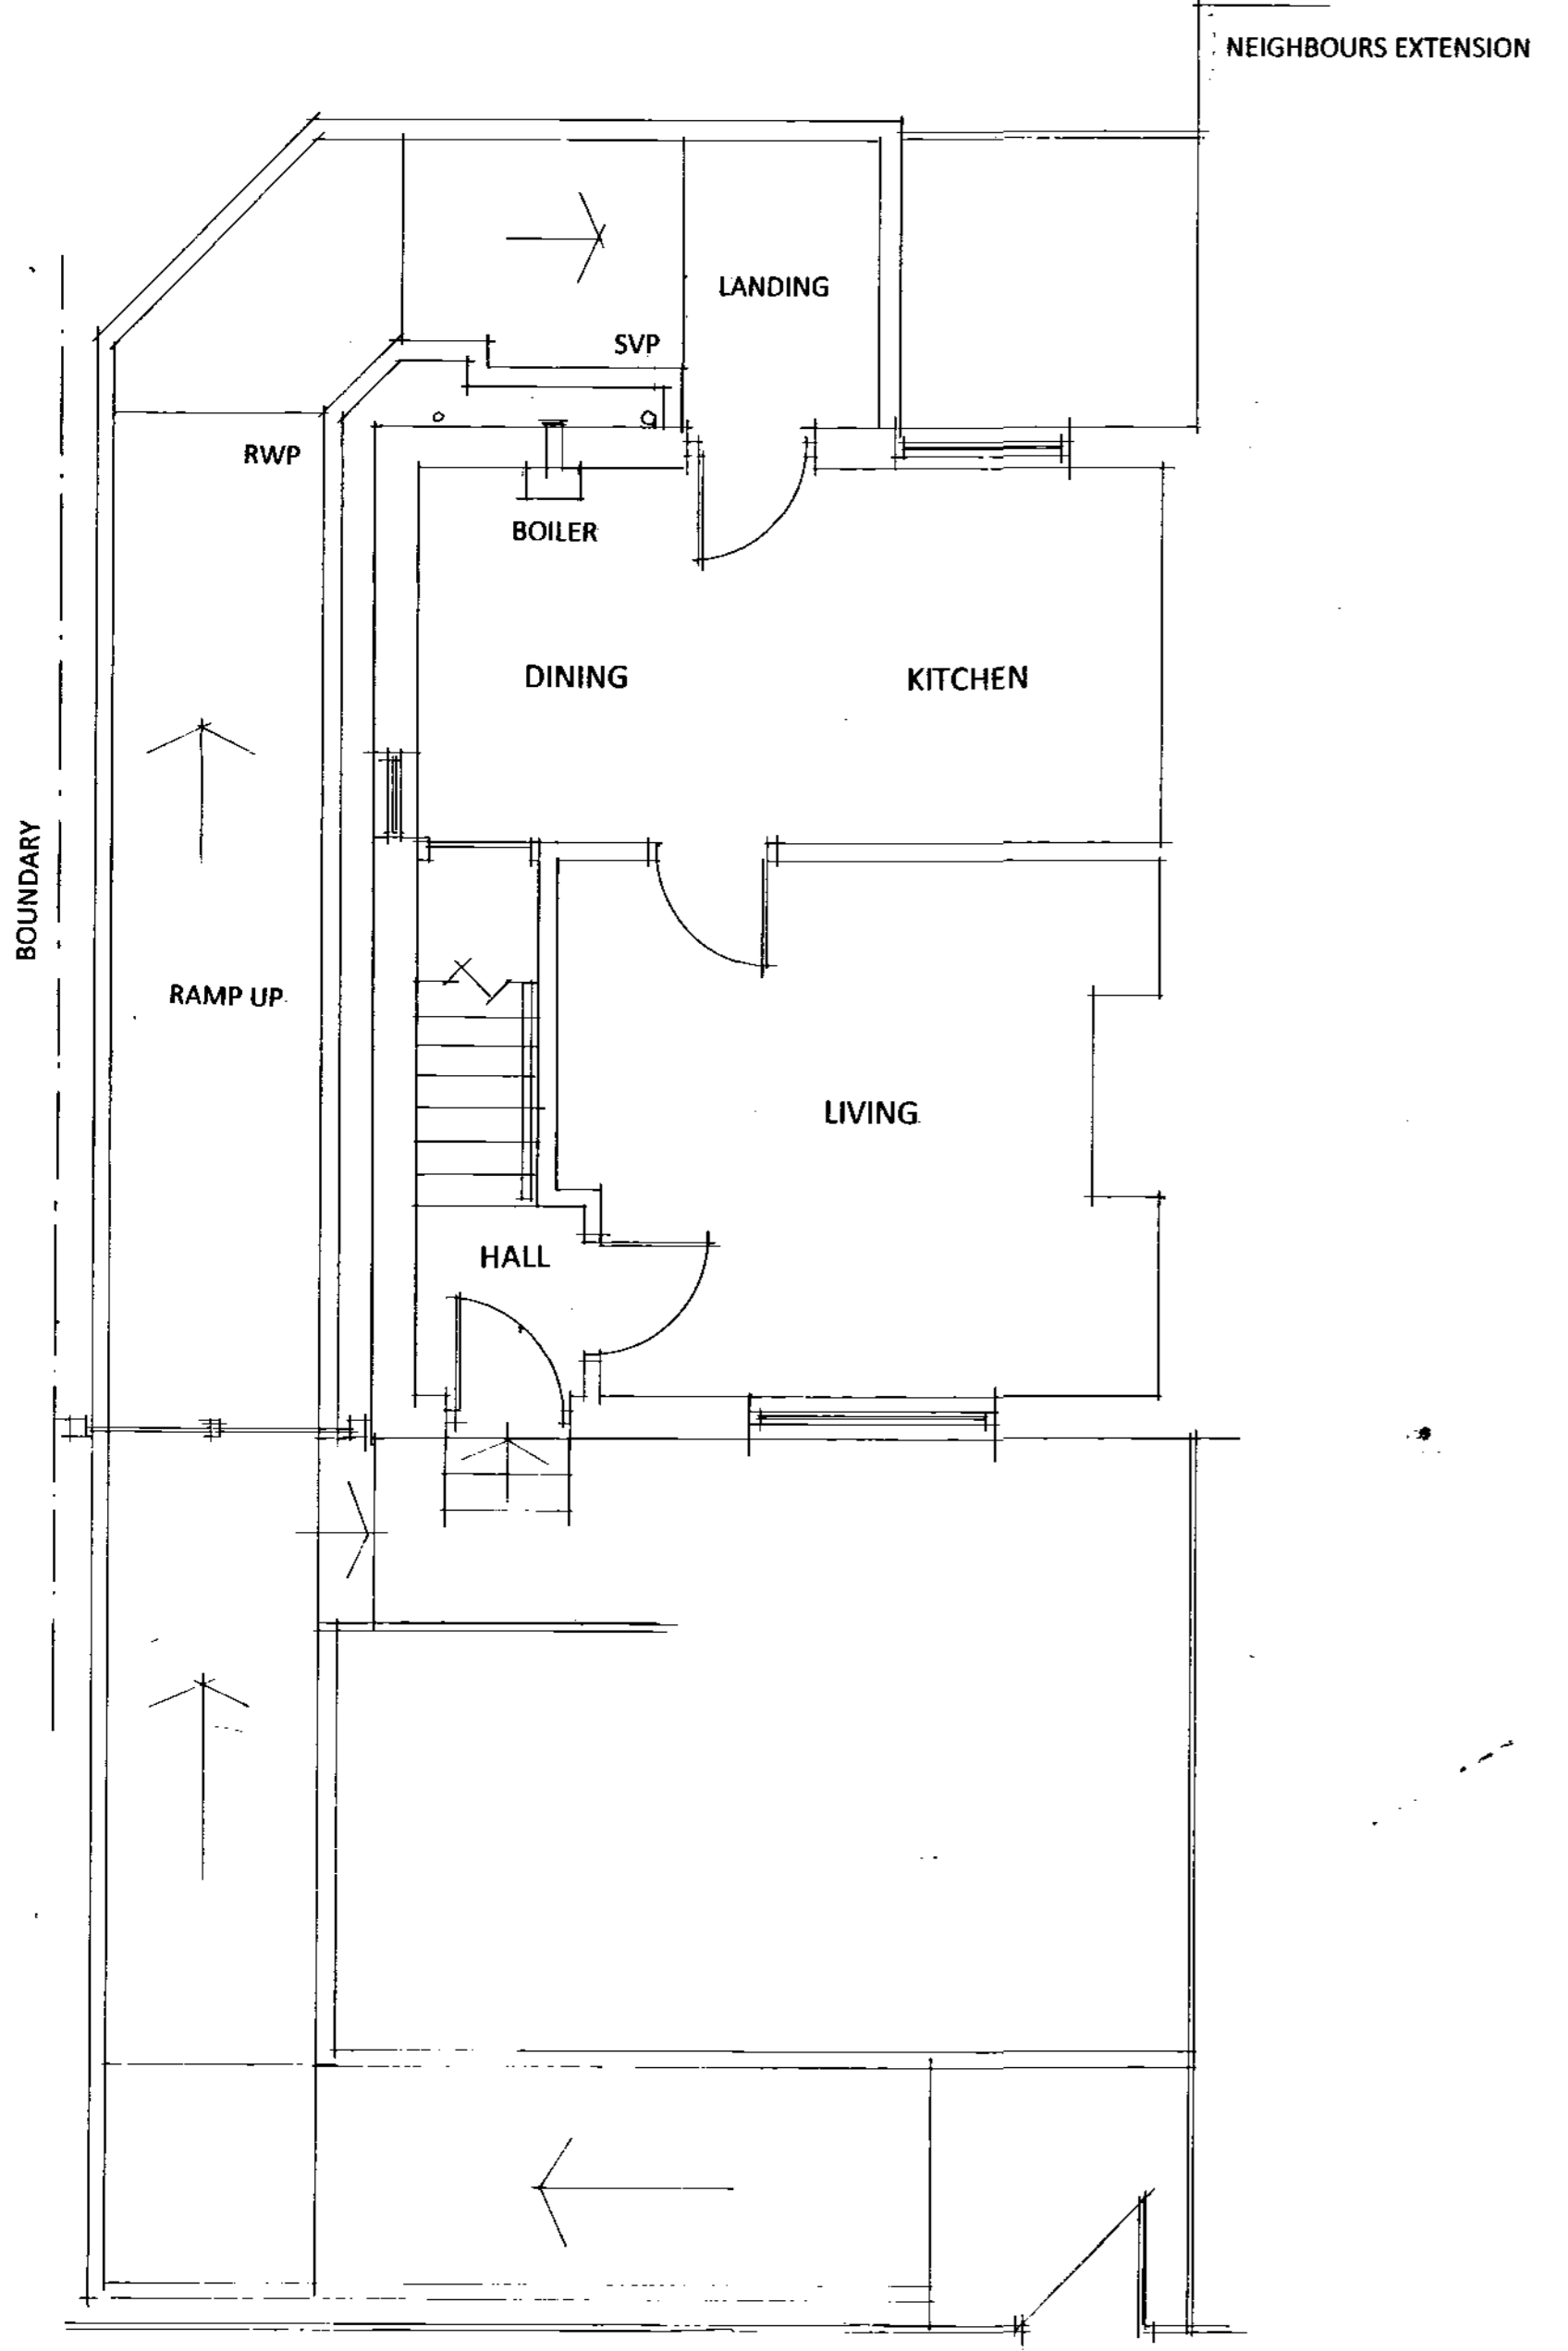


GROUND FLOOR PLAN AS EXISTING

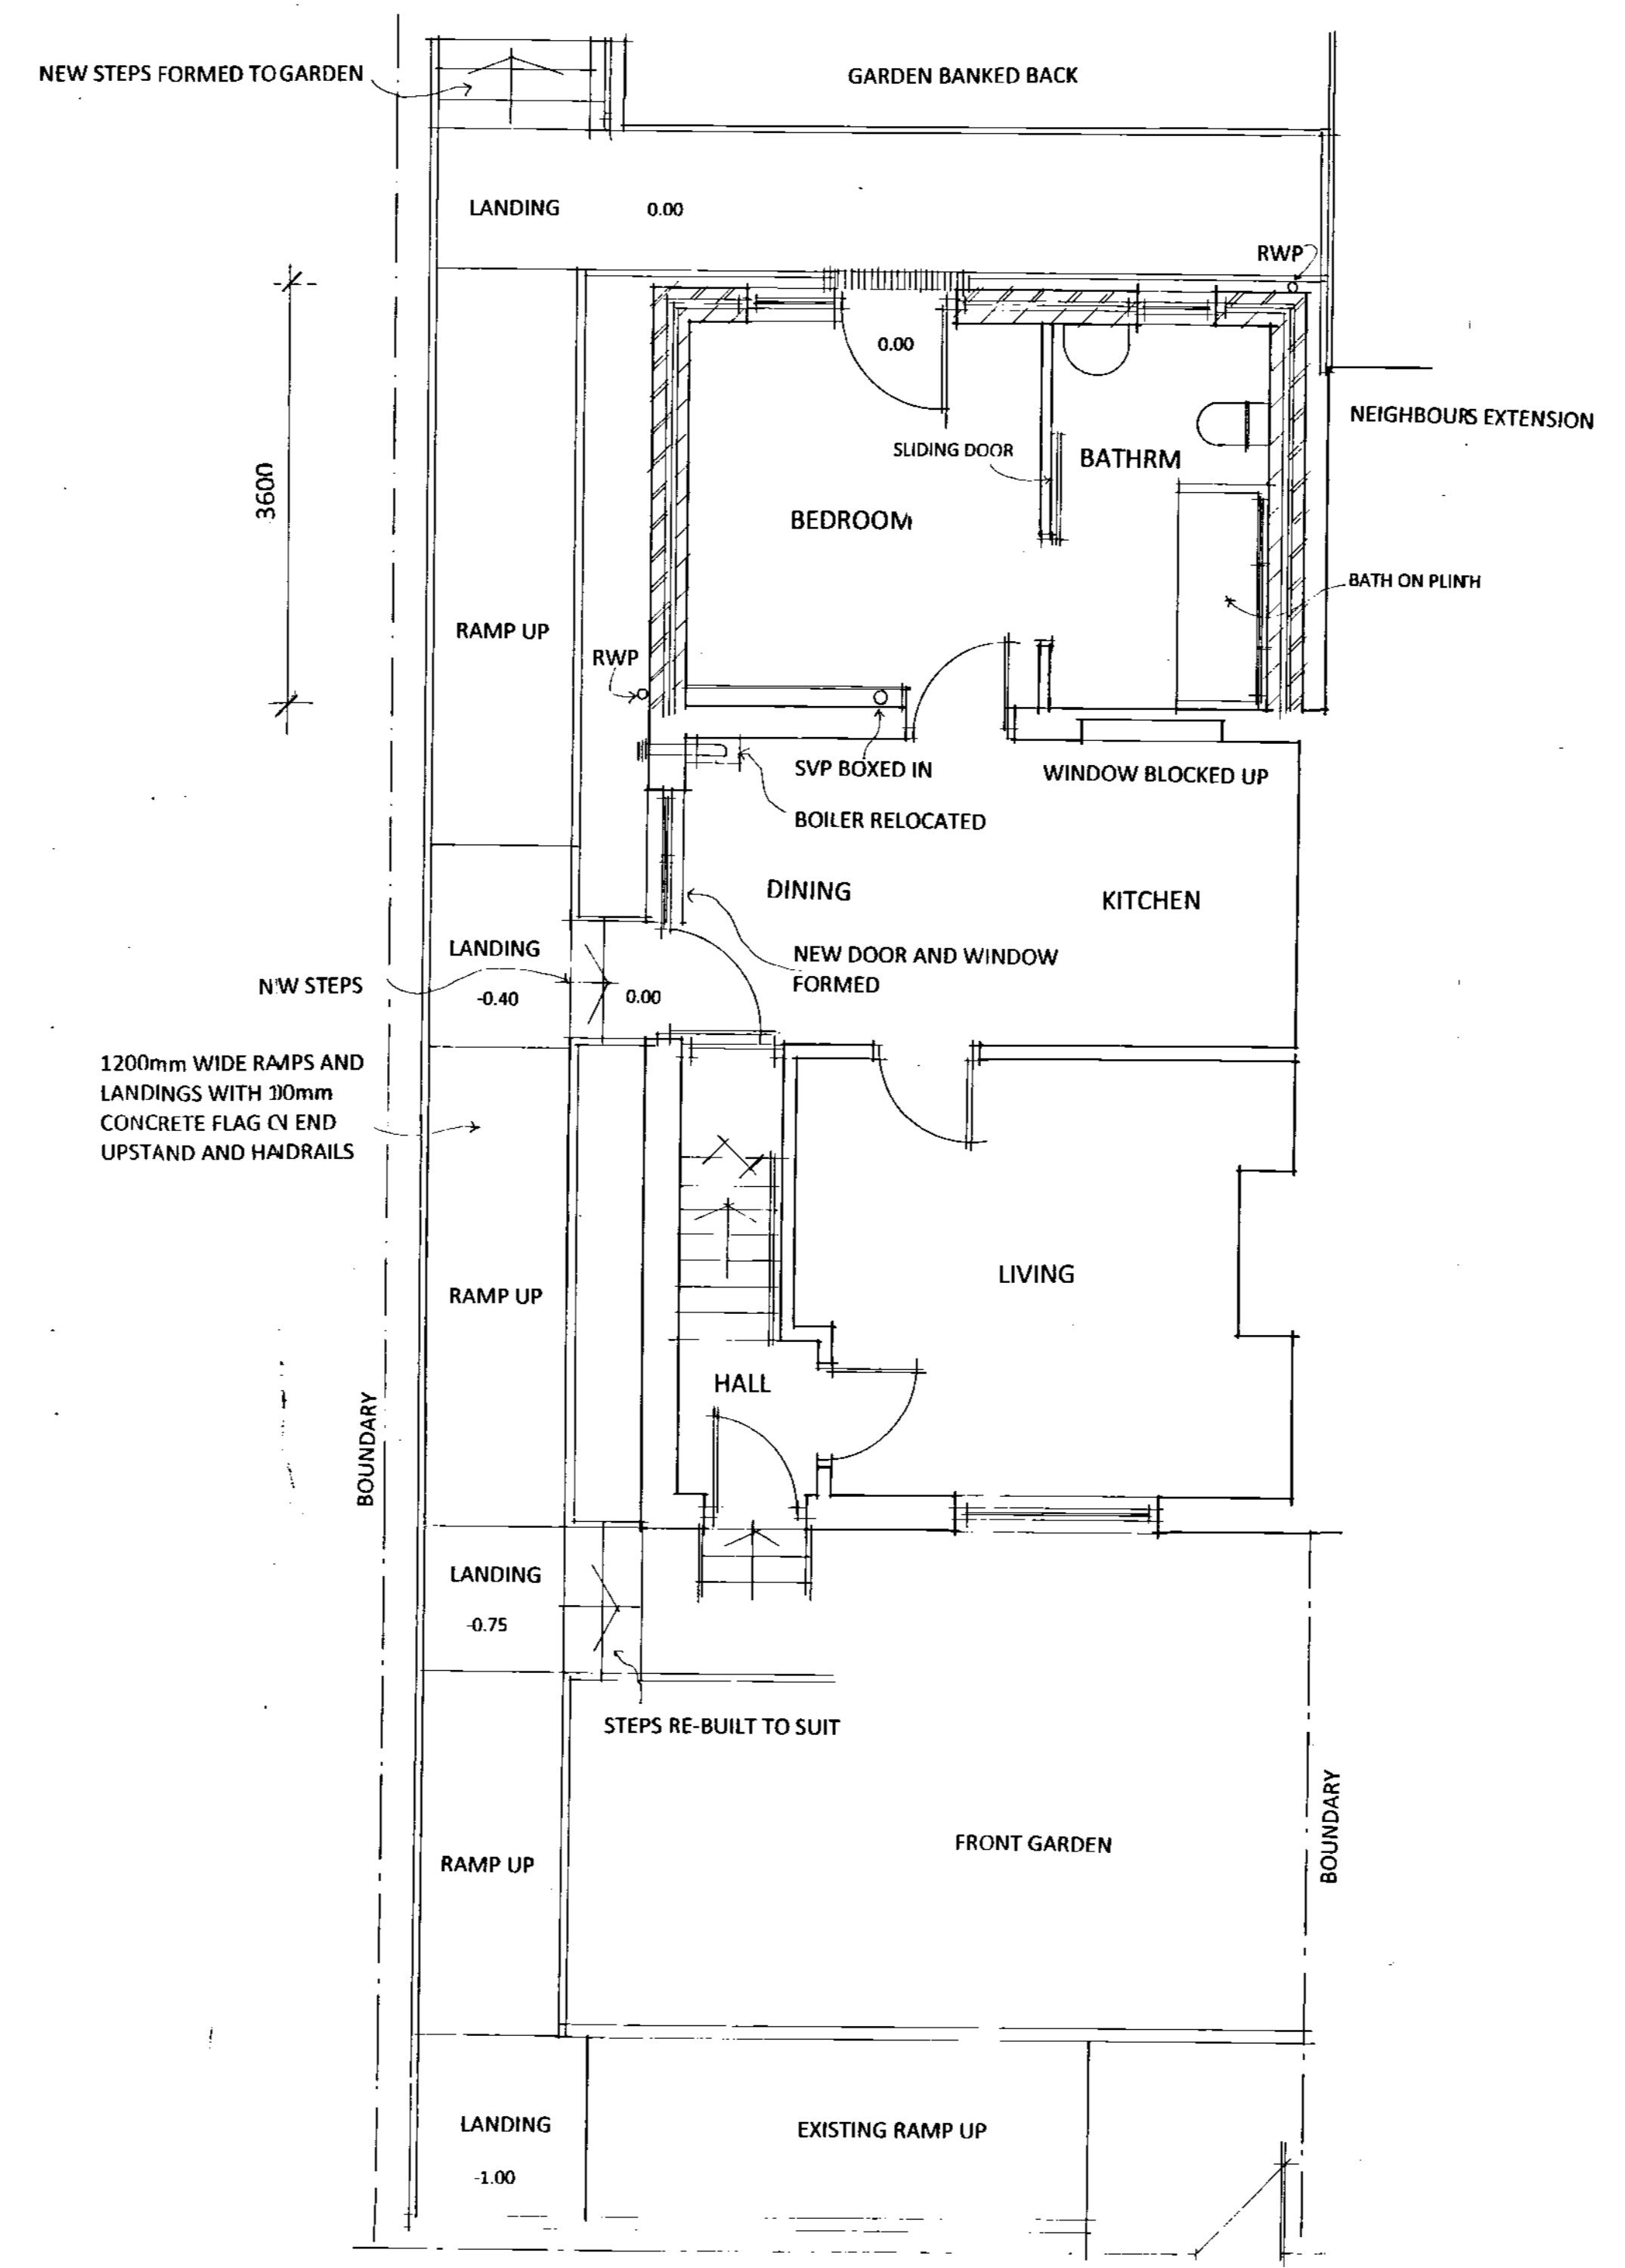

GROUND FLOOR PLAN AS PROPOSED

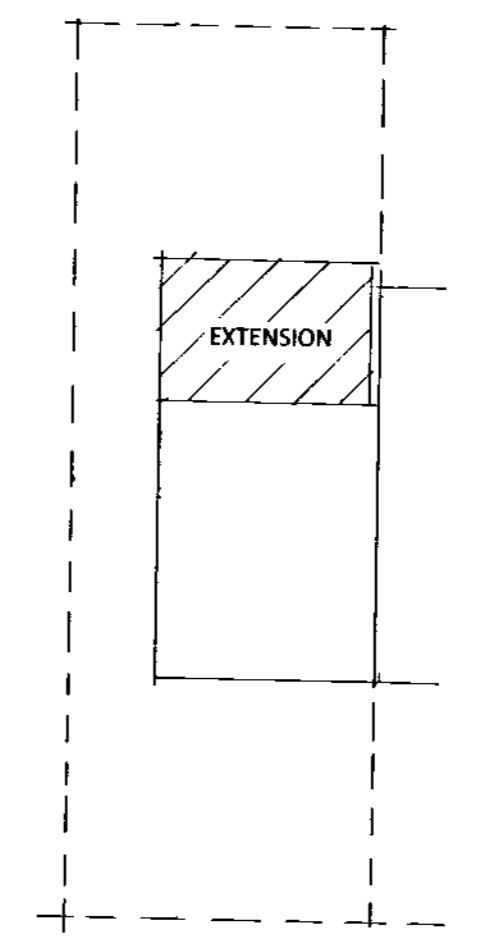

BLOCK PLAN 1:200

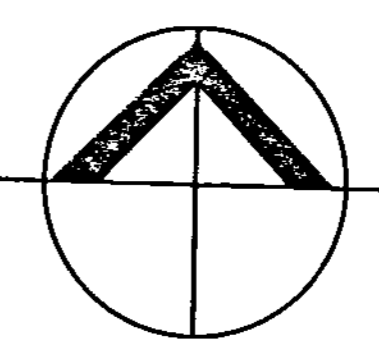

northern design partnership
 chartered architects
 the chapel millmoor road
 meltham huddersfield
 hd9 5ju
 tel: 01484 854948
 fax: 01484 854949

CLIENT			
MR RASHID			
PROJECT			
92 LOW ROAD DEWSBURY MOOR DEWSBURY WF13 3PS			
DRAWING TITLE			
PLANS AND ELEVATIONS AS EXISTING AND PROPOSED			
Rev	Notes	Date	Drawn
SCALE	1:50 1:100	07.15	PB
PROJECT No.	DRAWING No.	Rev	
1618	01		