



Ground floor

**Type B1 & B2 'The Buckram'**  
 3B Semi-detached house  
 79m<sup>2</sup>/ 850 sqft

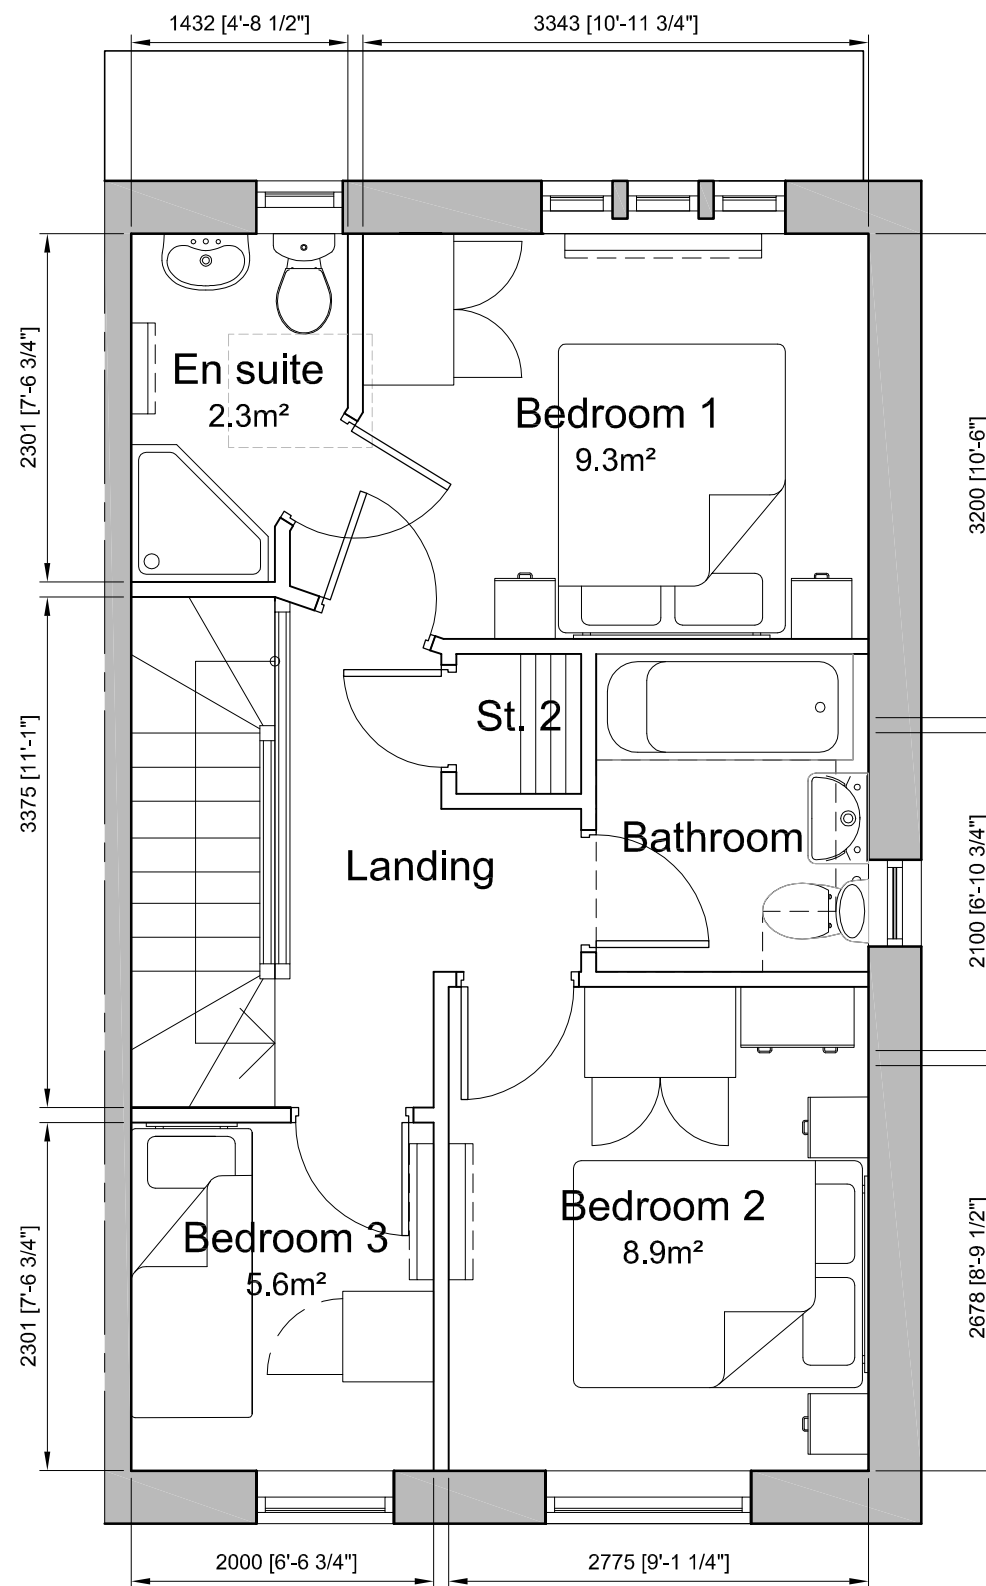

First floor

(Version B1 with Bedroom 1 to front)

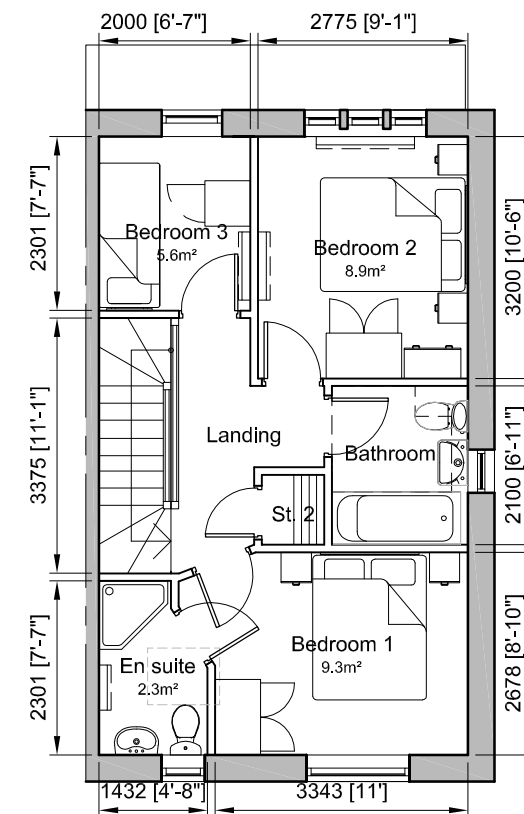

First floor

(Version B2 with  
 Bedroom 1 to rear)

REVISIONS

This design is copyright ©

**Mark Oliver  
 Homes**

Residential Development  
 Cowlersley Lane

Cowlersley, Huddersfield.

Floor Plans:

Type B1 & B2 'The Buckram'  
 3-Bed Semi Detached House

Drawn: GJ Scale: 1:50@A3

Date: 18.12.15 Checked:

**brewsterbye architects**  
 5 NORTH HILL ROAD  
 HEADINGLEY  
 LEEDS  
 LS6 2EN  
 telephone  
 0113 2754000  
 facsimile  
 0113 2644250  
 e.mail  
 info@brewsterbye.co.uk

REV: B DATE: 20.1.16 DRAWN: GJ CHECKED: GJ  
 DRAWING RE-TITLED TO REFERENCE BOTH  
 VERSIONS, B1 & B2

REV: A DATE: 11.1.16 DRAWN: GJ CHECKED: GJ  
 CANOPY POSTS REMOVED. FRENCH DOORS  
 HANDED. FIRST FLOOR AMENDED TO GIVE  
 OPTION OF MAIN BEDROOM TO REAR

Dwg No: 486/01(01)011 B