




All dimensions are to be checked on site, any discrepancies are to be reported to the Architect before work commences. Do not scale from this drawing.  
 This drawing is to be read in conjunction with all relevant consultants and specialists drawings / documents, any discrepancies are to be reported to the Architect before the affected work commences.  
 All structural components shown are indicative only. Details / calculations of structural members are to be provided by the Structural Engineer.  
 This drawing is copyright.

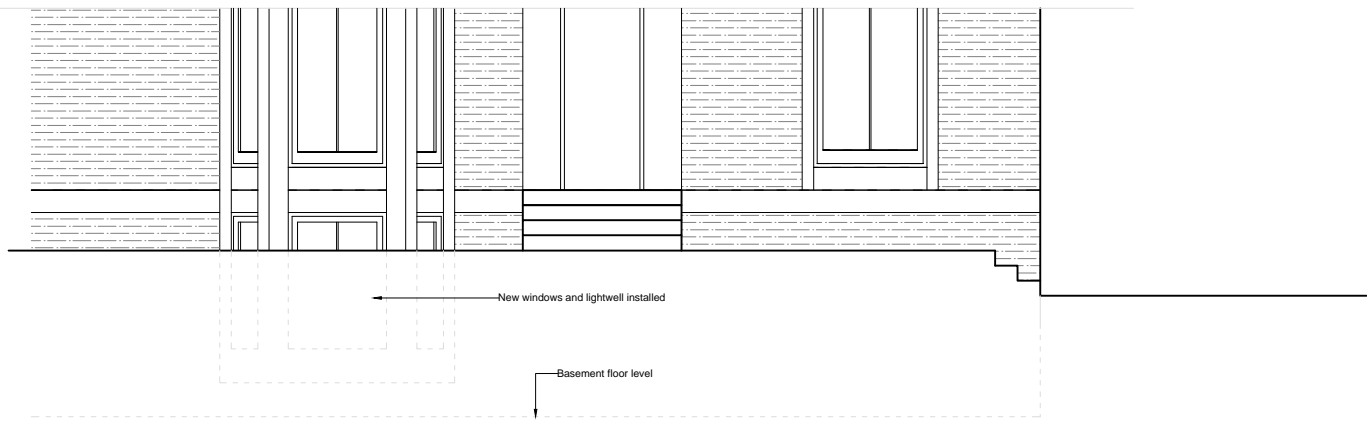


**PROPOSED FRONT ELEVATION**  
 SCALE 1:100

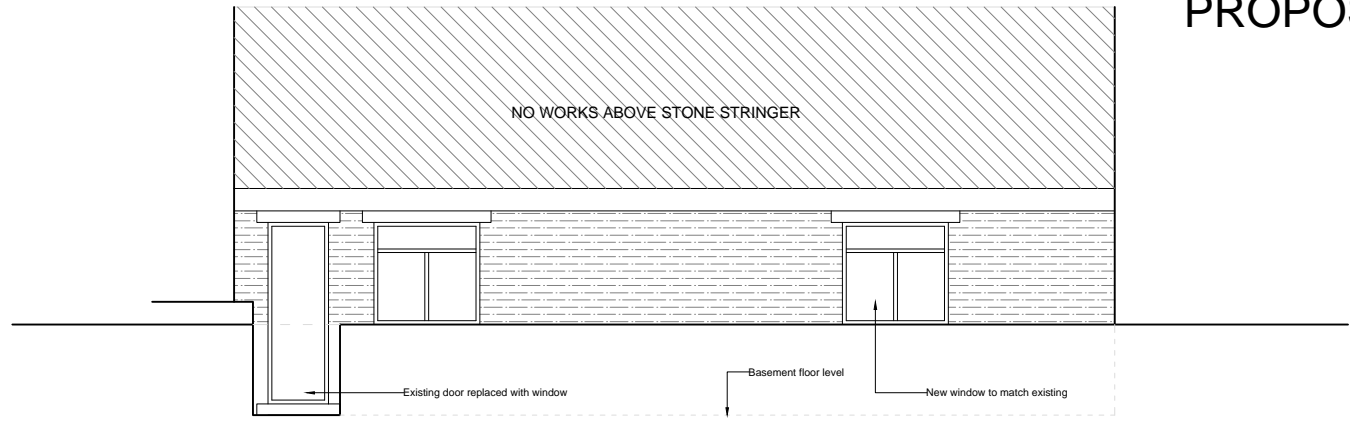

**PROPOSED SIDE ELEVATION**  
 SCALE 1:100

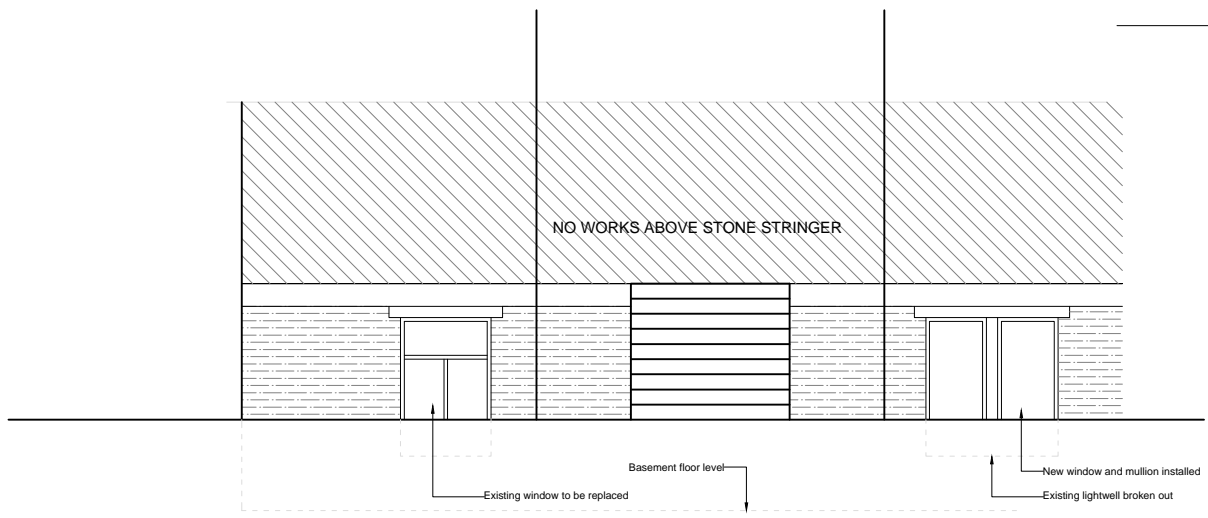

**PROPOSED REAR ELEVATION**  
 SCALE 1:100

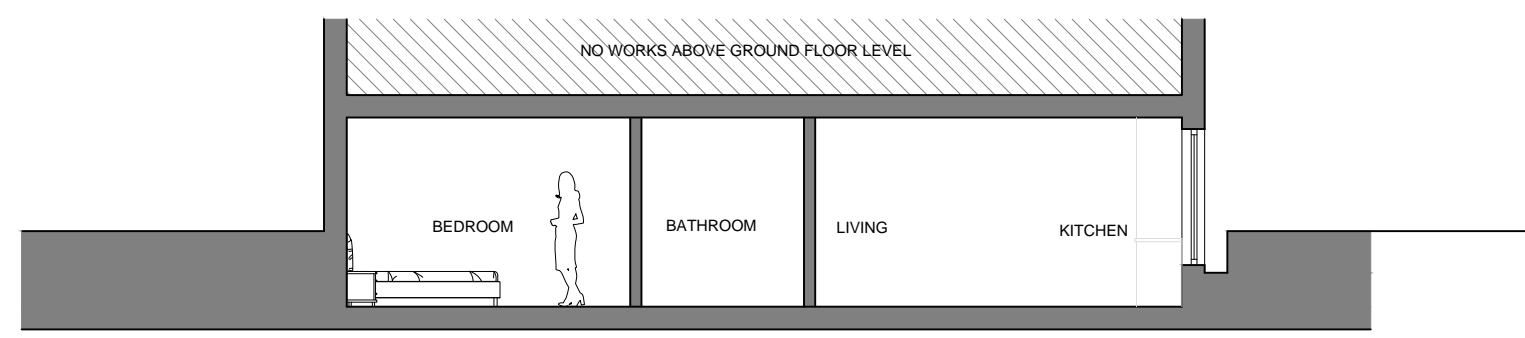

**SECTION A-A**  
 SCALE 1:100

REVISION	DATE	COMMENT

ADDRESS  
 128 Trinity Street  
 Huddersfield

DRAWING INFO  
 Proposed Elevations & Section

DRAWING No 2016004-(0)-05 REVISION

SCALES	DATE	PLANNING
1:50@A3	25.04.16	BUILDING CONTROL
	DRAWN BY JRH	CLIENT
	CHECKED BY	SKETCH
		INFORMATION

This drawing and the copyright, design rights and all other intellectual property rights in it. No licence or assignment of any such rights is granted hereunder. This drawing is not to be copied or divulged to a third party without written permission.