





REAR ELEVATION.

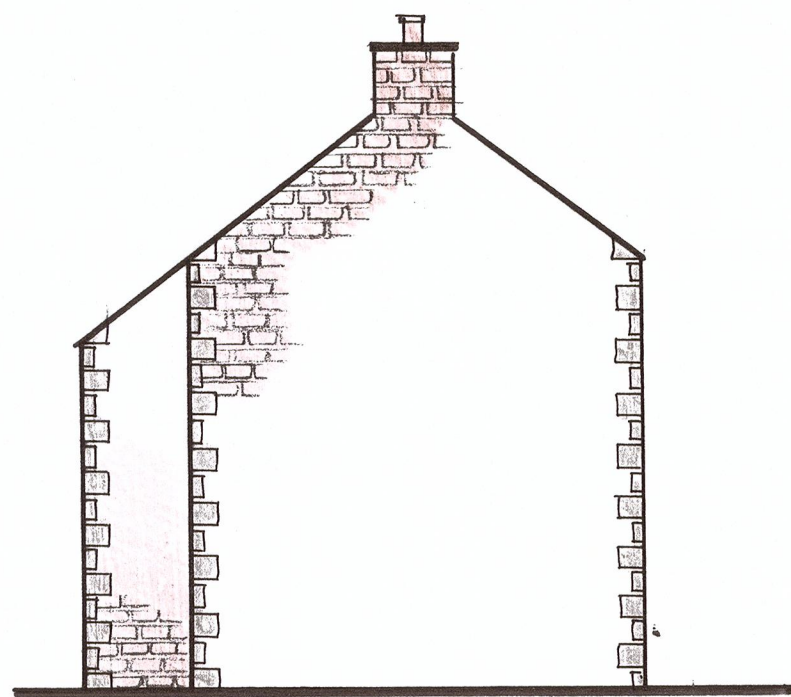


GABLE ELEVATION




FRONT ELEVATION.

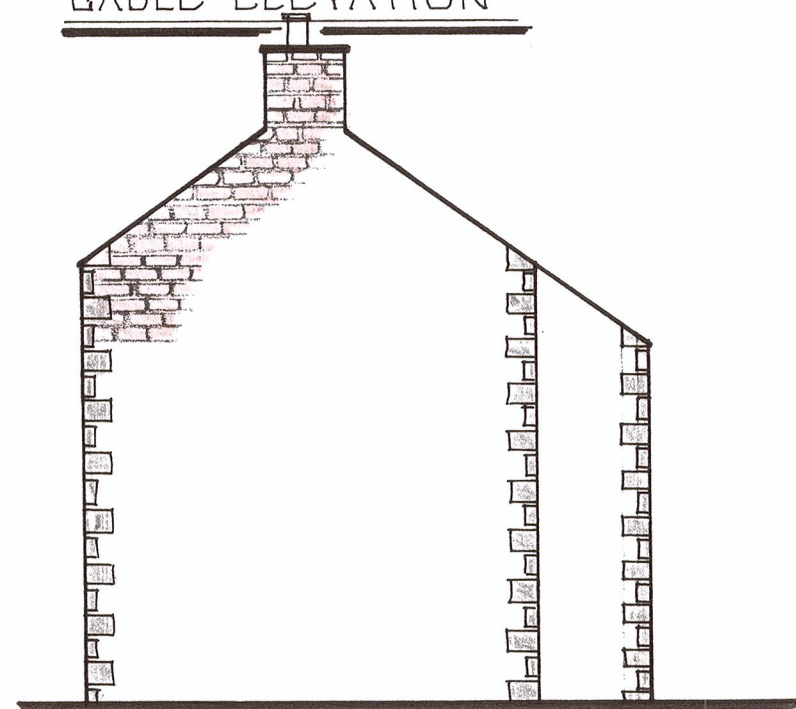


GABLE ELEVATION

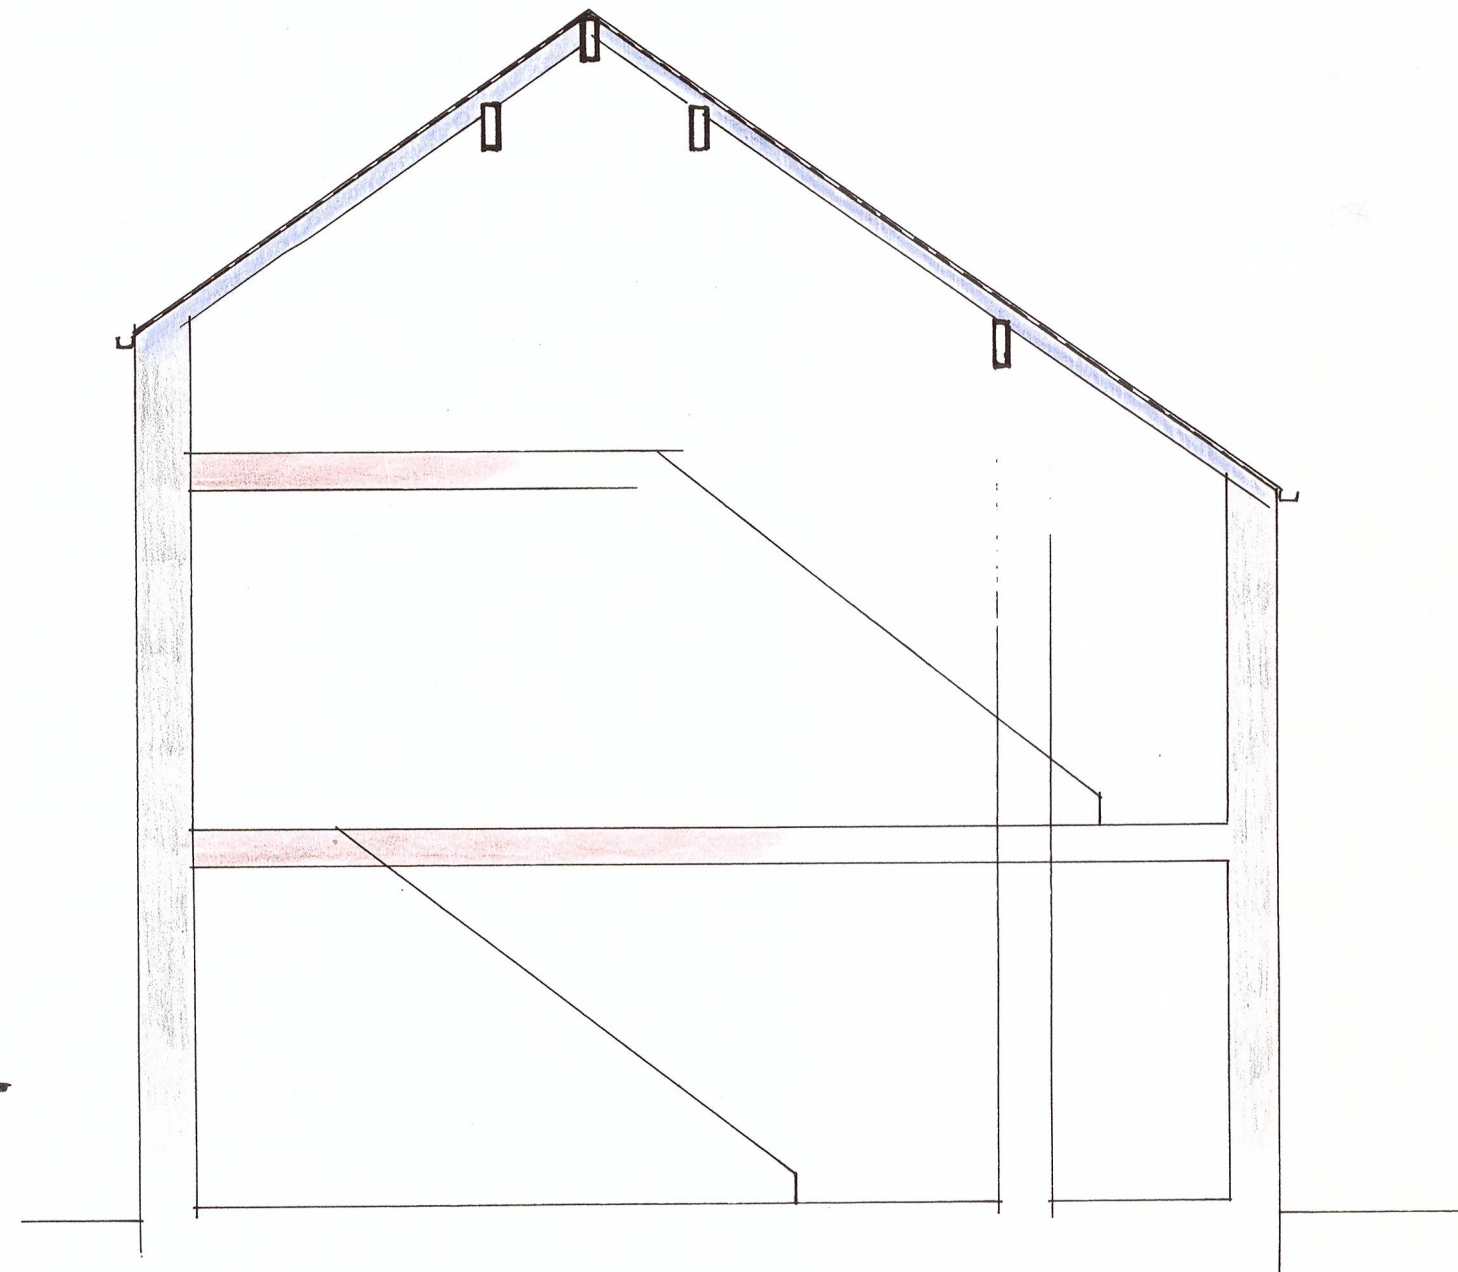


CROSS SECTION

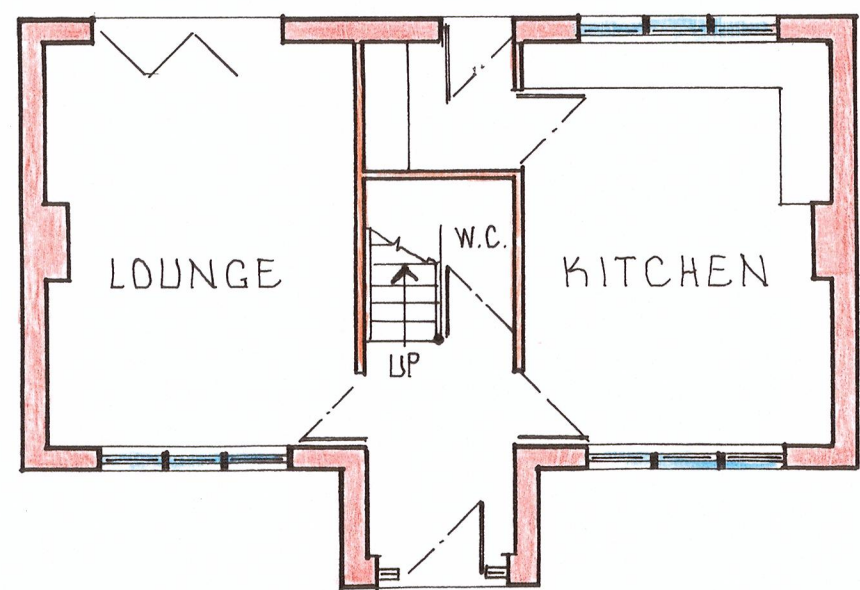

GROUND FLOOR PLAN.

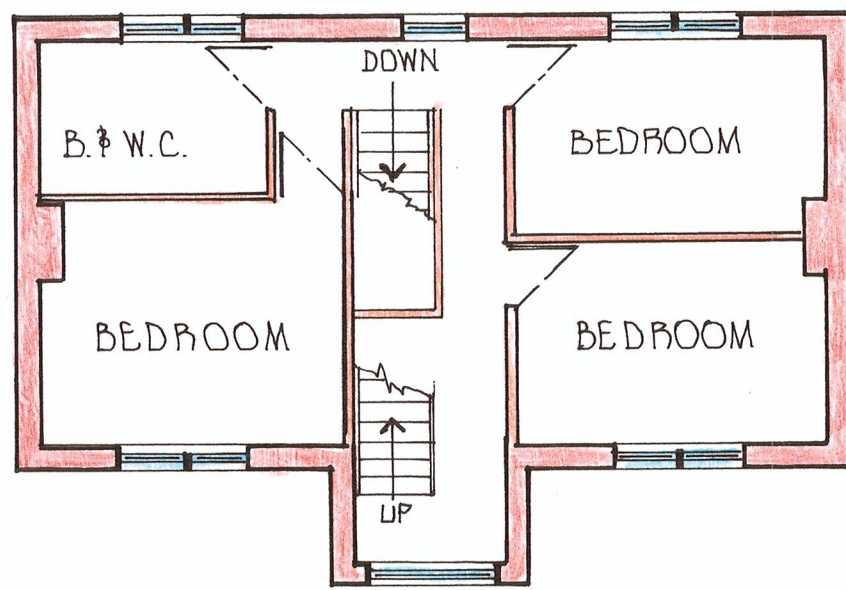

FIRST FLOOR PLAN.

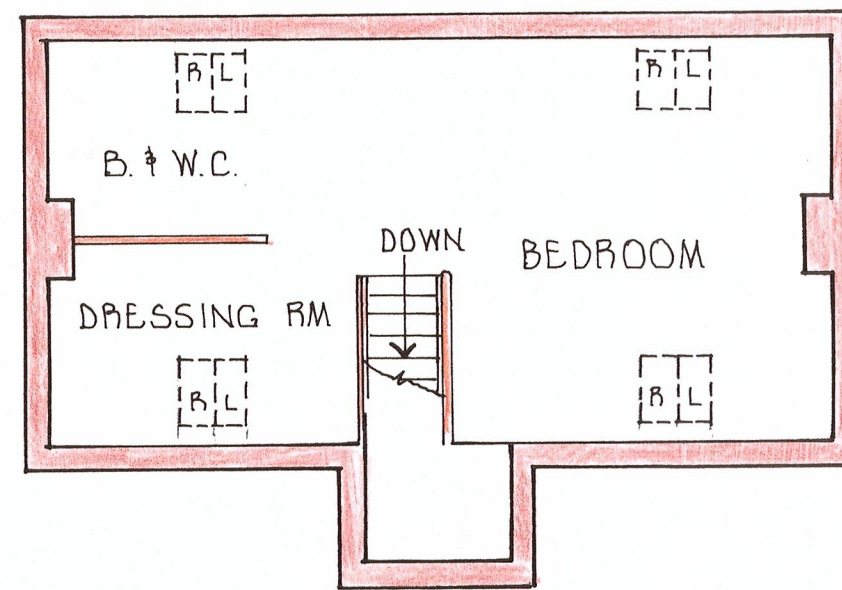

SECOND FLOOR PLAN

CLIENT CELLARS CLOUGH PROPERTIES LP
 PROJECT RESIDENTIAL DEVELOPMENT
 LOCATION CELLARS CLOUGH MILLS,
 MARSDEN, WEST YORKSHIRE
 PLOTS 1-4
S. INGRAM & ASSOCIATES
 Building Surveyors & Design Consultants
 CIVIC TRUST AWARD 2002 - COMMENDATION FOR GOOD DESIGN
 DESIGN STUDIO
 HEIGHTS LANE
 HEIGHTS DELPH
 OLDHAM OL3 5TU
 Telephone: 0145 787 6500
 Mobile: 07753 834 352

SCALES: 1:50 & 1:100
 DRAWN BY: S. INGRAM A.B.Eng.M.R.S.H.
 DATE: DECEMBER 2014

DRAWING No. 61. 'B'