




FIRST FLOOR PLAN.

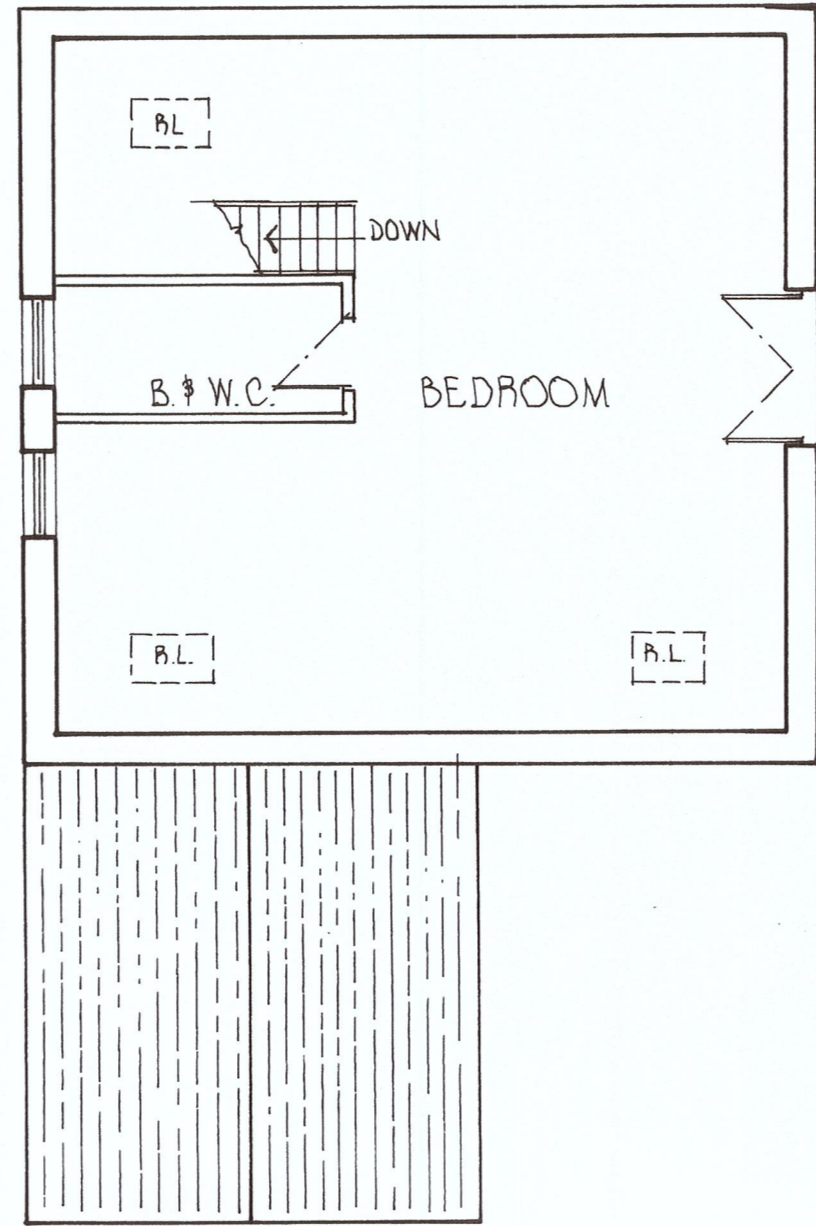


SECOND FLOOR PLAN

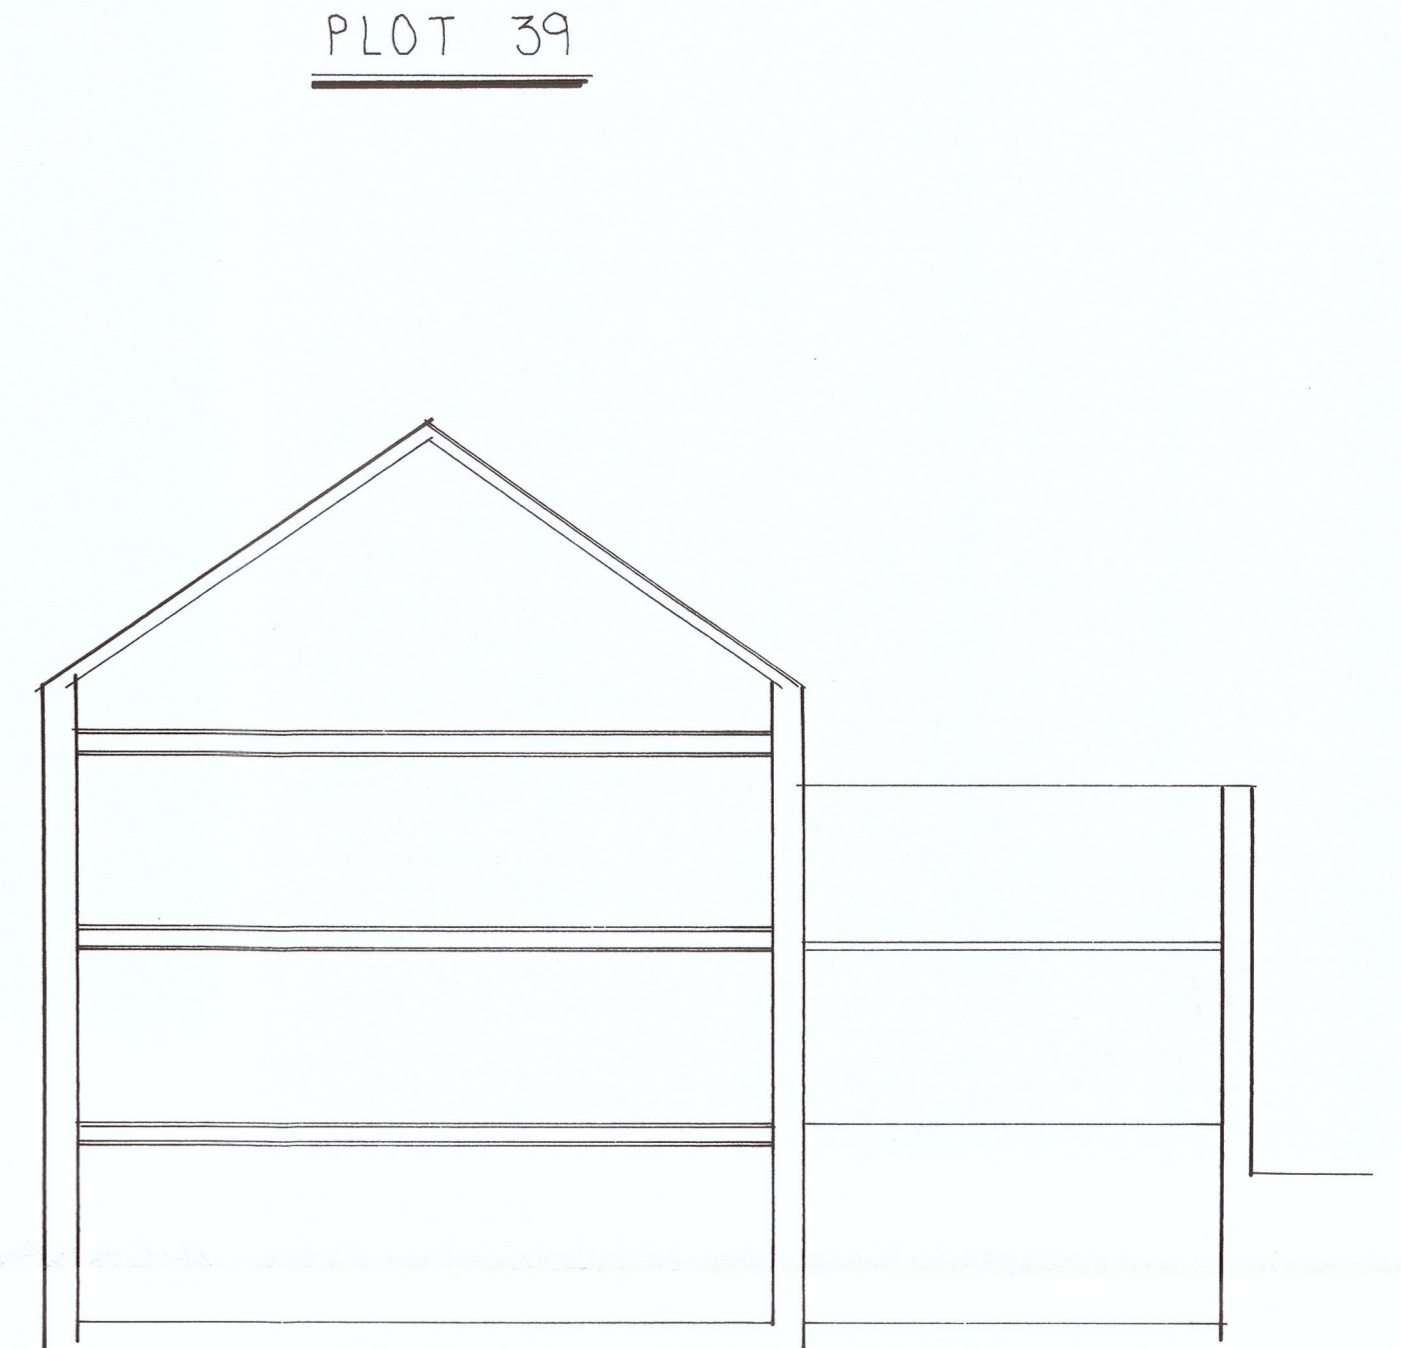

CROSS SECTION

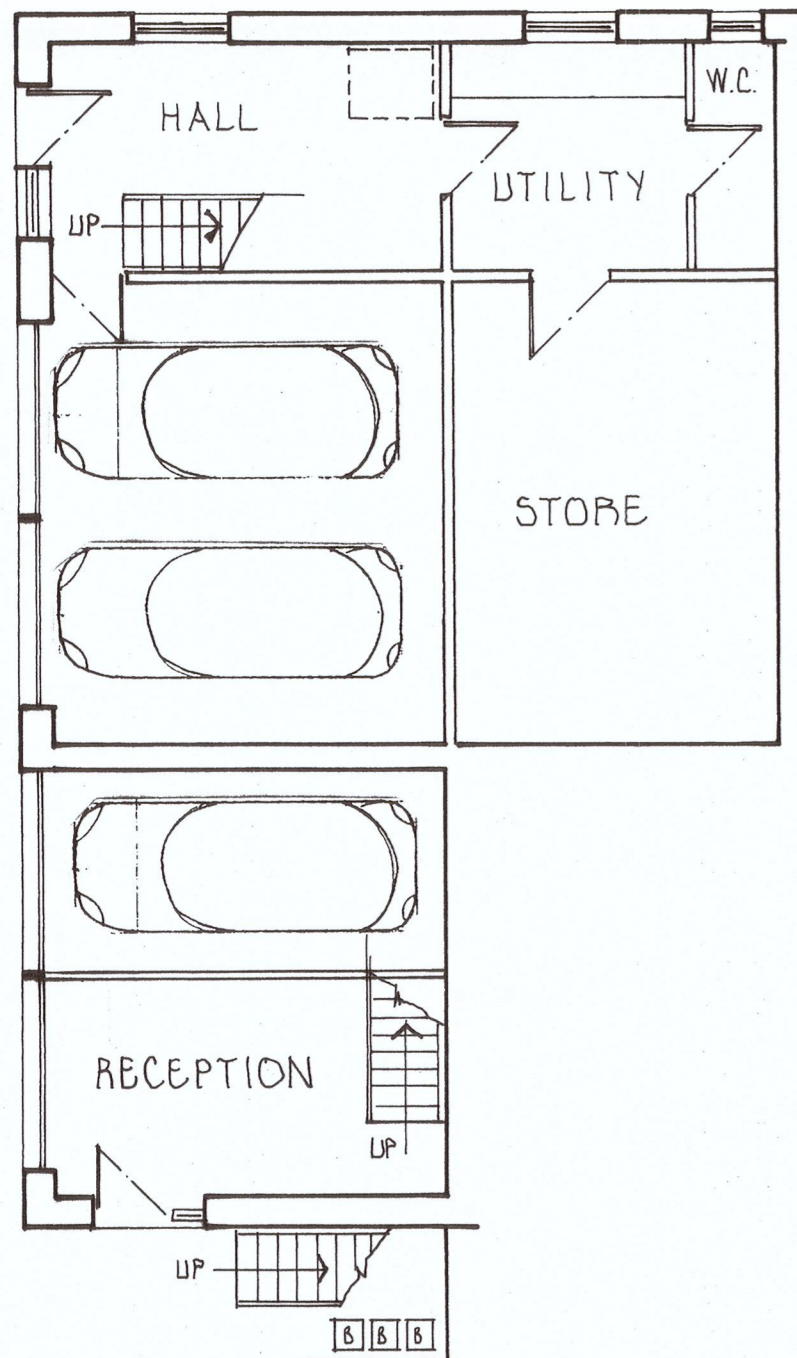

BASEMENT PLAN.

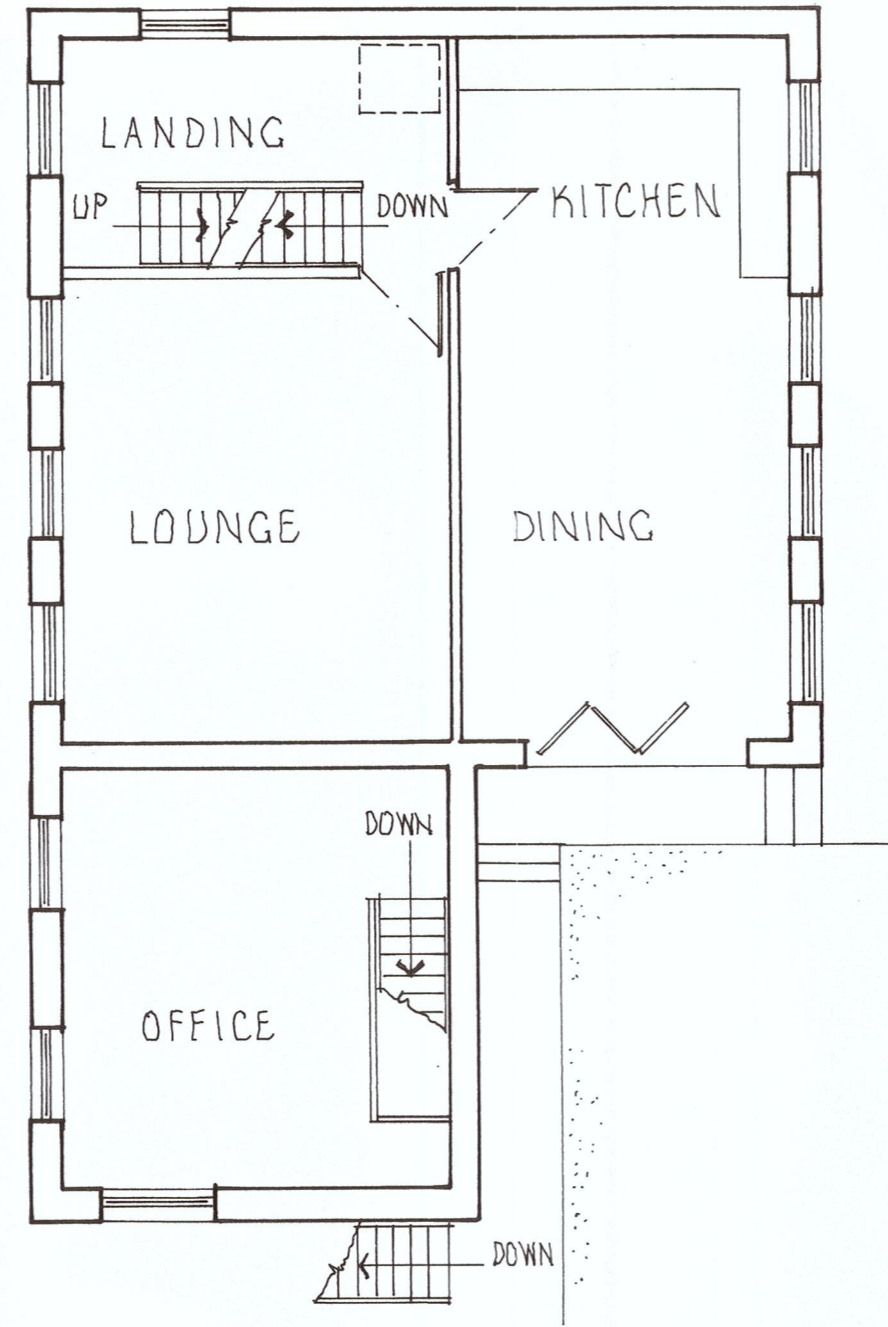

GROUND FLOOR PLAN.

CLIENT CELLARS CLOUGH PROPERTIES LTD  
 PROJECT RESIDENTIAL DEVELOPMENT  
 LOCATION CELLARS CLOUGH MILL,  
 MANCHESTER ROAD, MARSDEN  
**S. INGRAM & ASSOCIATES**  
 Building Surveyors & Design Consultants  
 CIVIC TRUST AWARD 2002 - COMMENDATION FOR GOOD DESIGN  
 DESIGN STUDIO  
 HEIGHTS LANE  
 HEIGHTS DELPH  
 OLDHAM OL3 5TU  
 Telephone: 0145 787 6500  
 Mobile: 07753 834 352

SCALES: 1/100  
 DRAWN BY: S. INGRAM A.B.Eng M.R.S.H.  
 DATE: JAN 2017.

DRAWING No. 61 'A' 12.