


Do not scale from this drawing. Only figured dimensions should be taken from this drawing. All dimensions must be checked and verified on site before commencing any work - or producing shop fabrication drawings. The originator should be notified immediately of any discrepancy.


Drawings based on site survey information, ordinance survey and/or existing record information - the design and drawing content is subject to final site survey, site investigations, structural survey and statutory requirements.

In accordance with CDM regulations, residual hazards have been identified accordingly. Refer to the current design's risk assessments for further details.


This drawing is to be read in conjunction with all related drawings.

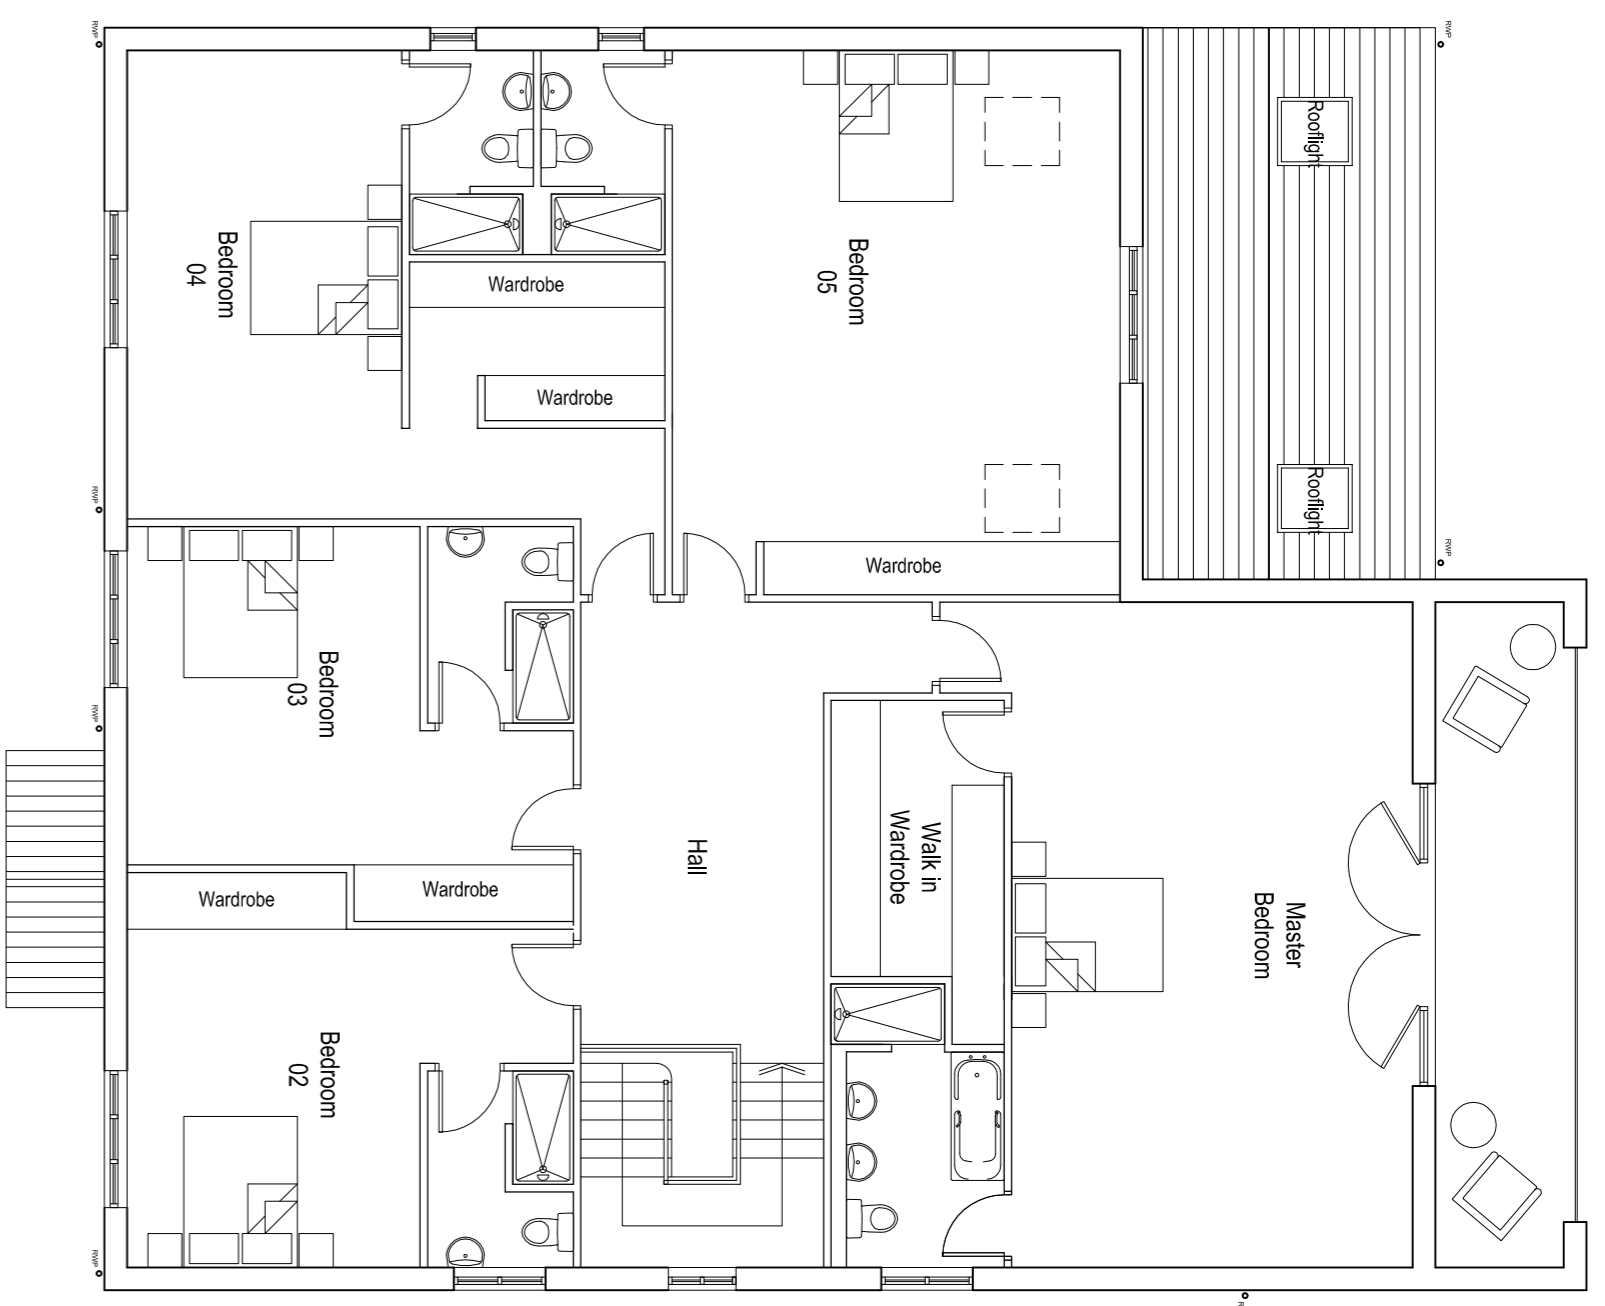

PROPOSED FIRST FLOOR PLAN

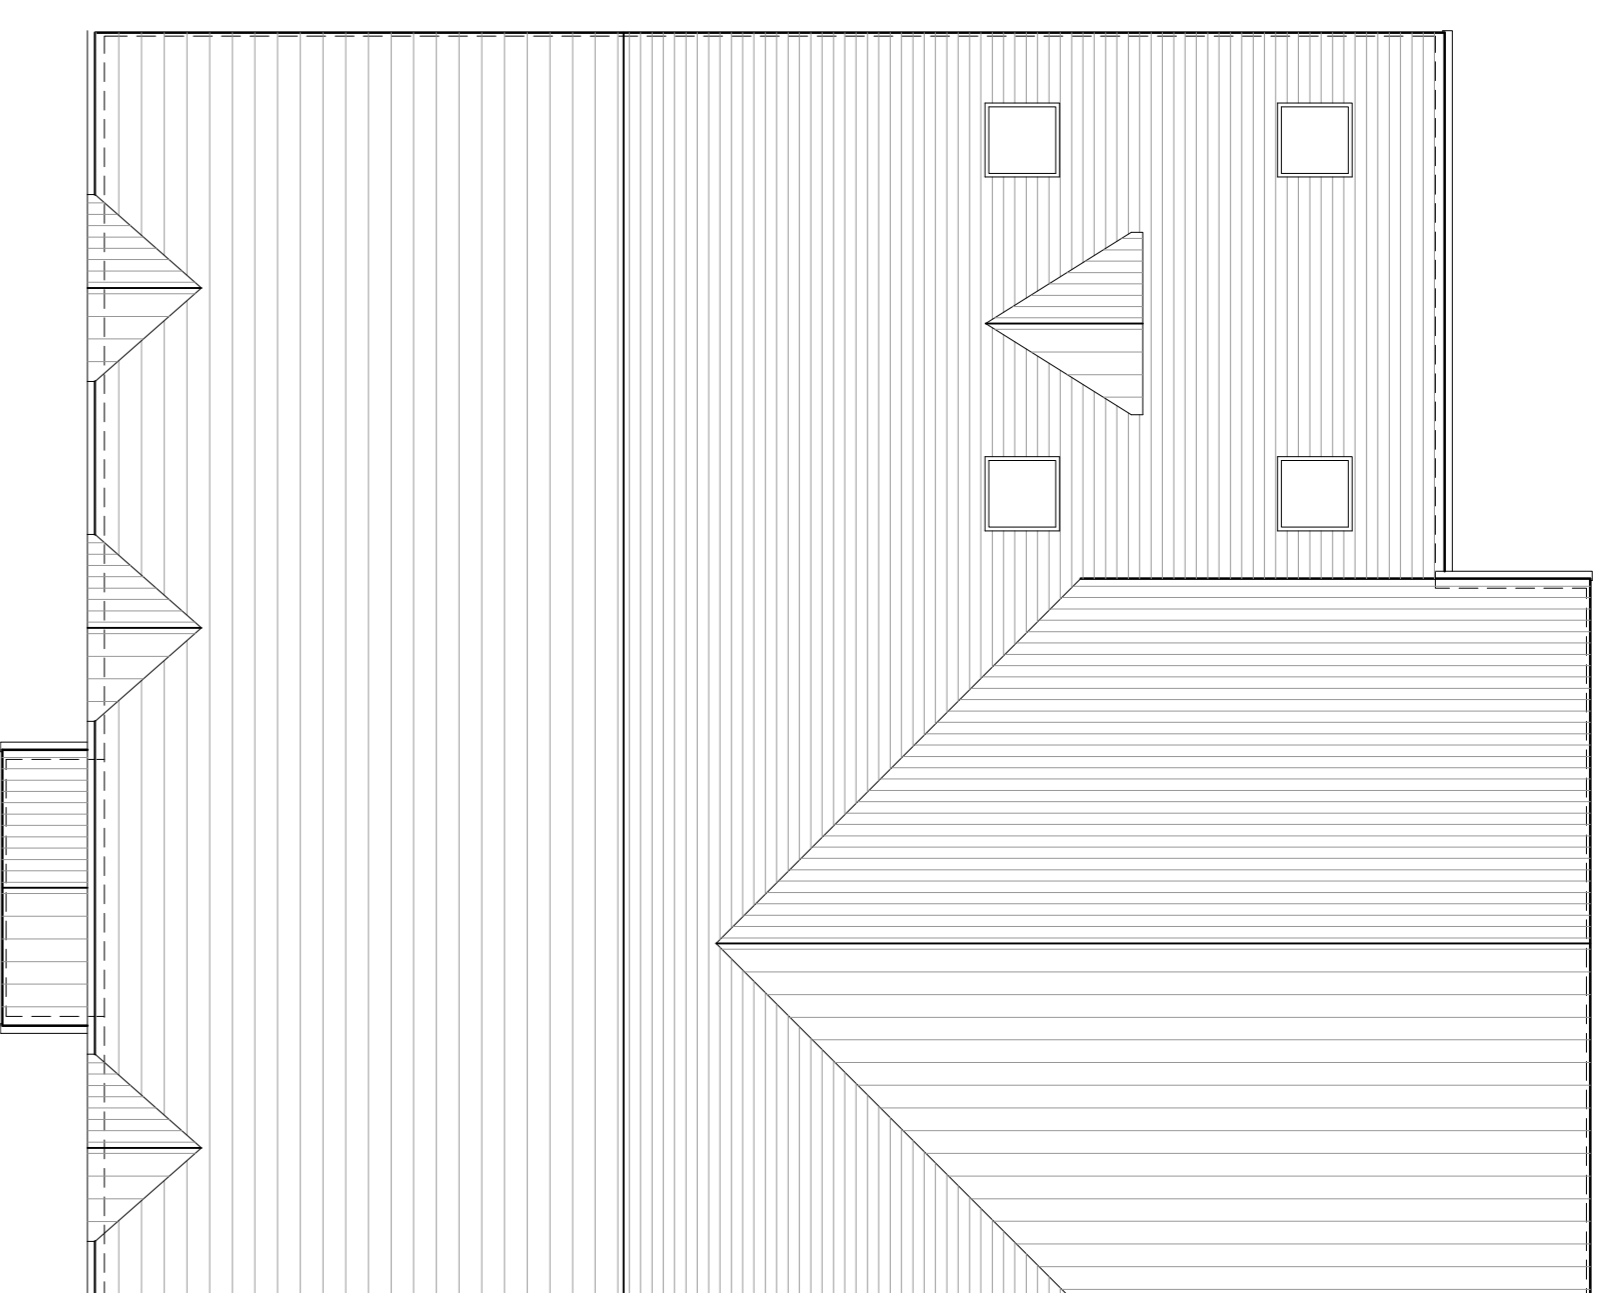

PROPOSED ROOF PLAN

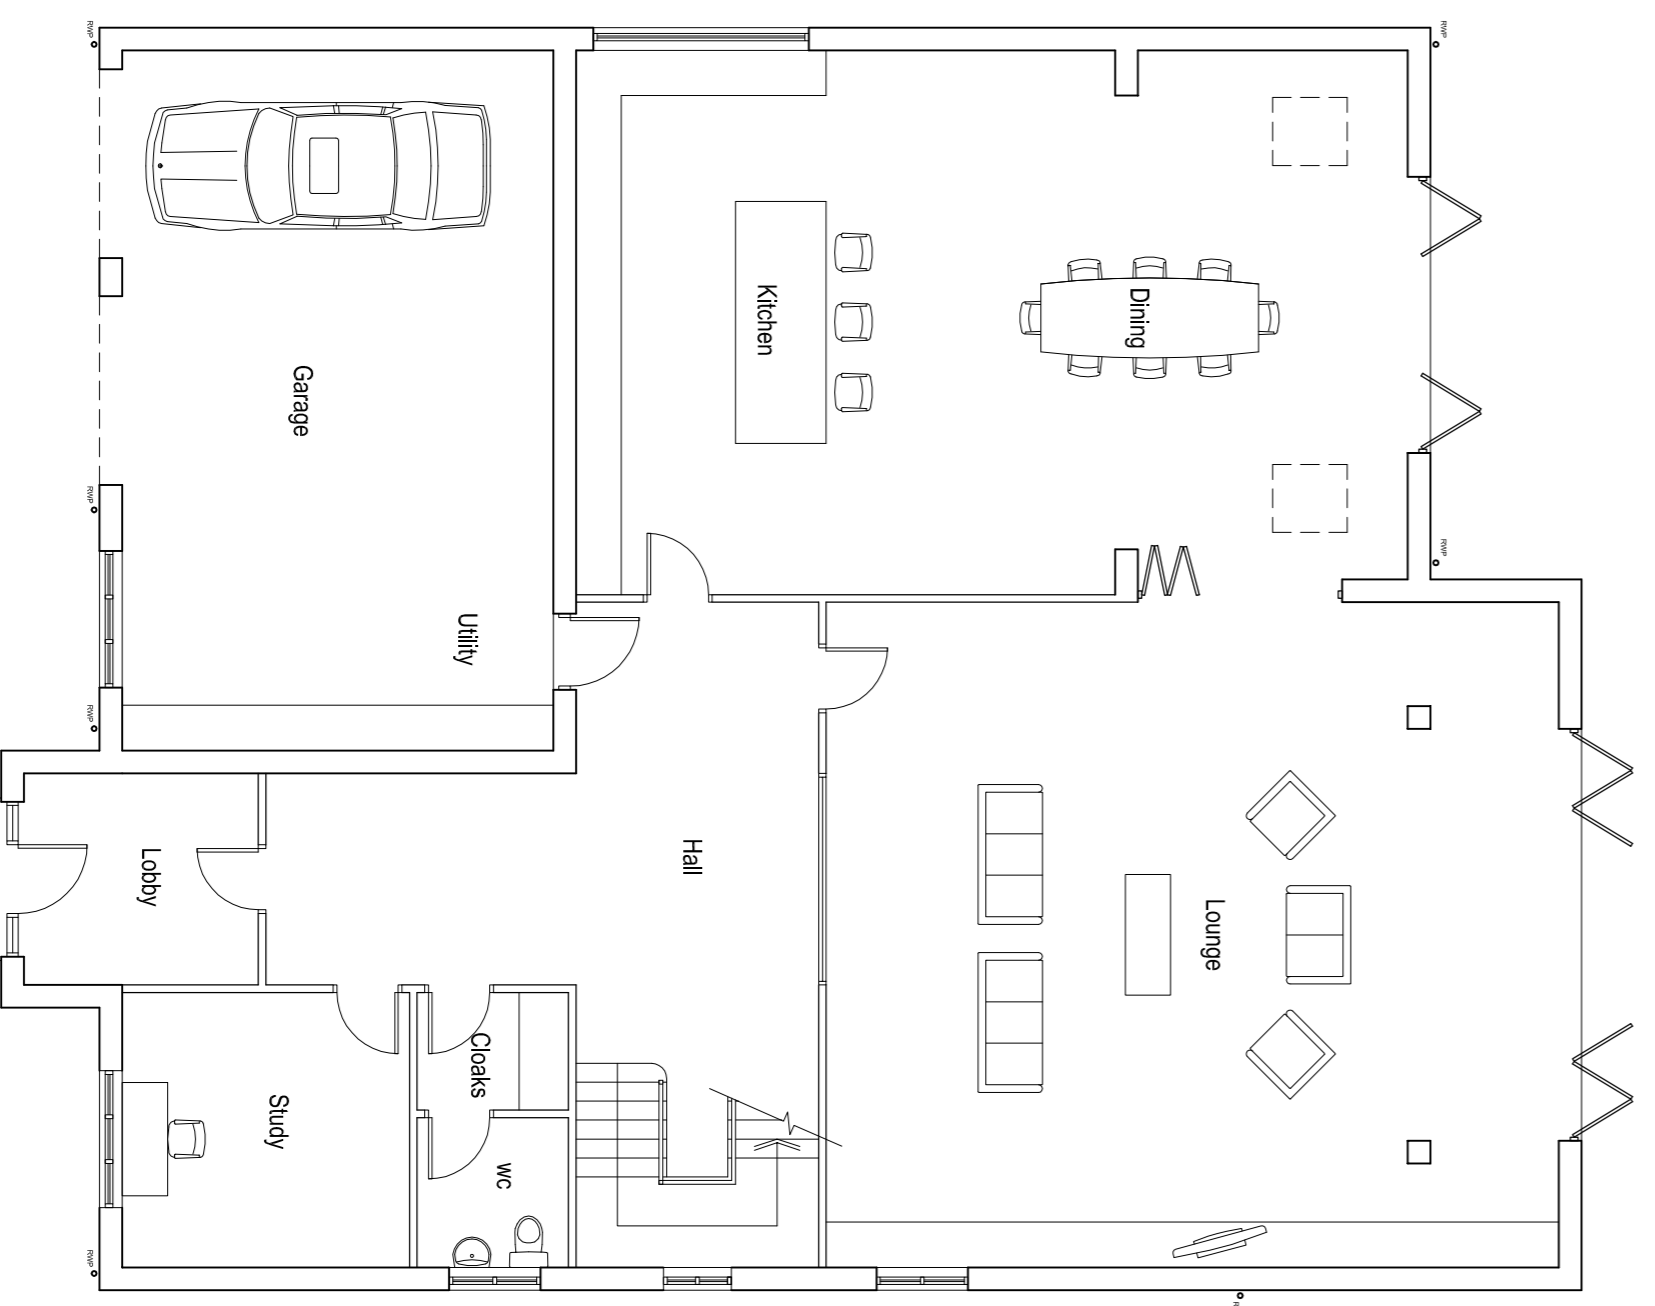

PROPOSED GROUND FLOOR PLAN

Rev	Description	Date	By	App'd	
<p><b>Architek:UK</b>            Clever Thinking            Technical Solutions for the construction industry            Architek:UK Limited            The Station, 33 Dryden Avenue, Wigan,            Warrington, CH17 2ND, England            Company Registered in England: No. 5879581</p> <p>01925 4401144            01925 4401444            info@architek.co.uk            www.architek.co.uk</p>					
<p>Client:  <b>Mr &amp; Mrs N McVeigh</b></p>					
<p>Project Title:  <b>Proposed New Dwelling            333 Dryb Lane, Gomersal</b></p>					
<p>Drawing Title:  <b>Proposed Floor Plans</b></p>					
Project No	2016.0200	Drawing No	004	Revision	Scale
Created by	KAP	App'd by	MDH	Date	1:100
Sheet				May 2016	
<p>Planning</p>					