




STUBS SUTHERLAND 07767272388

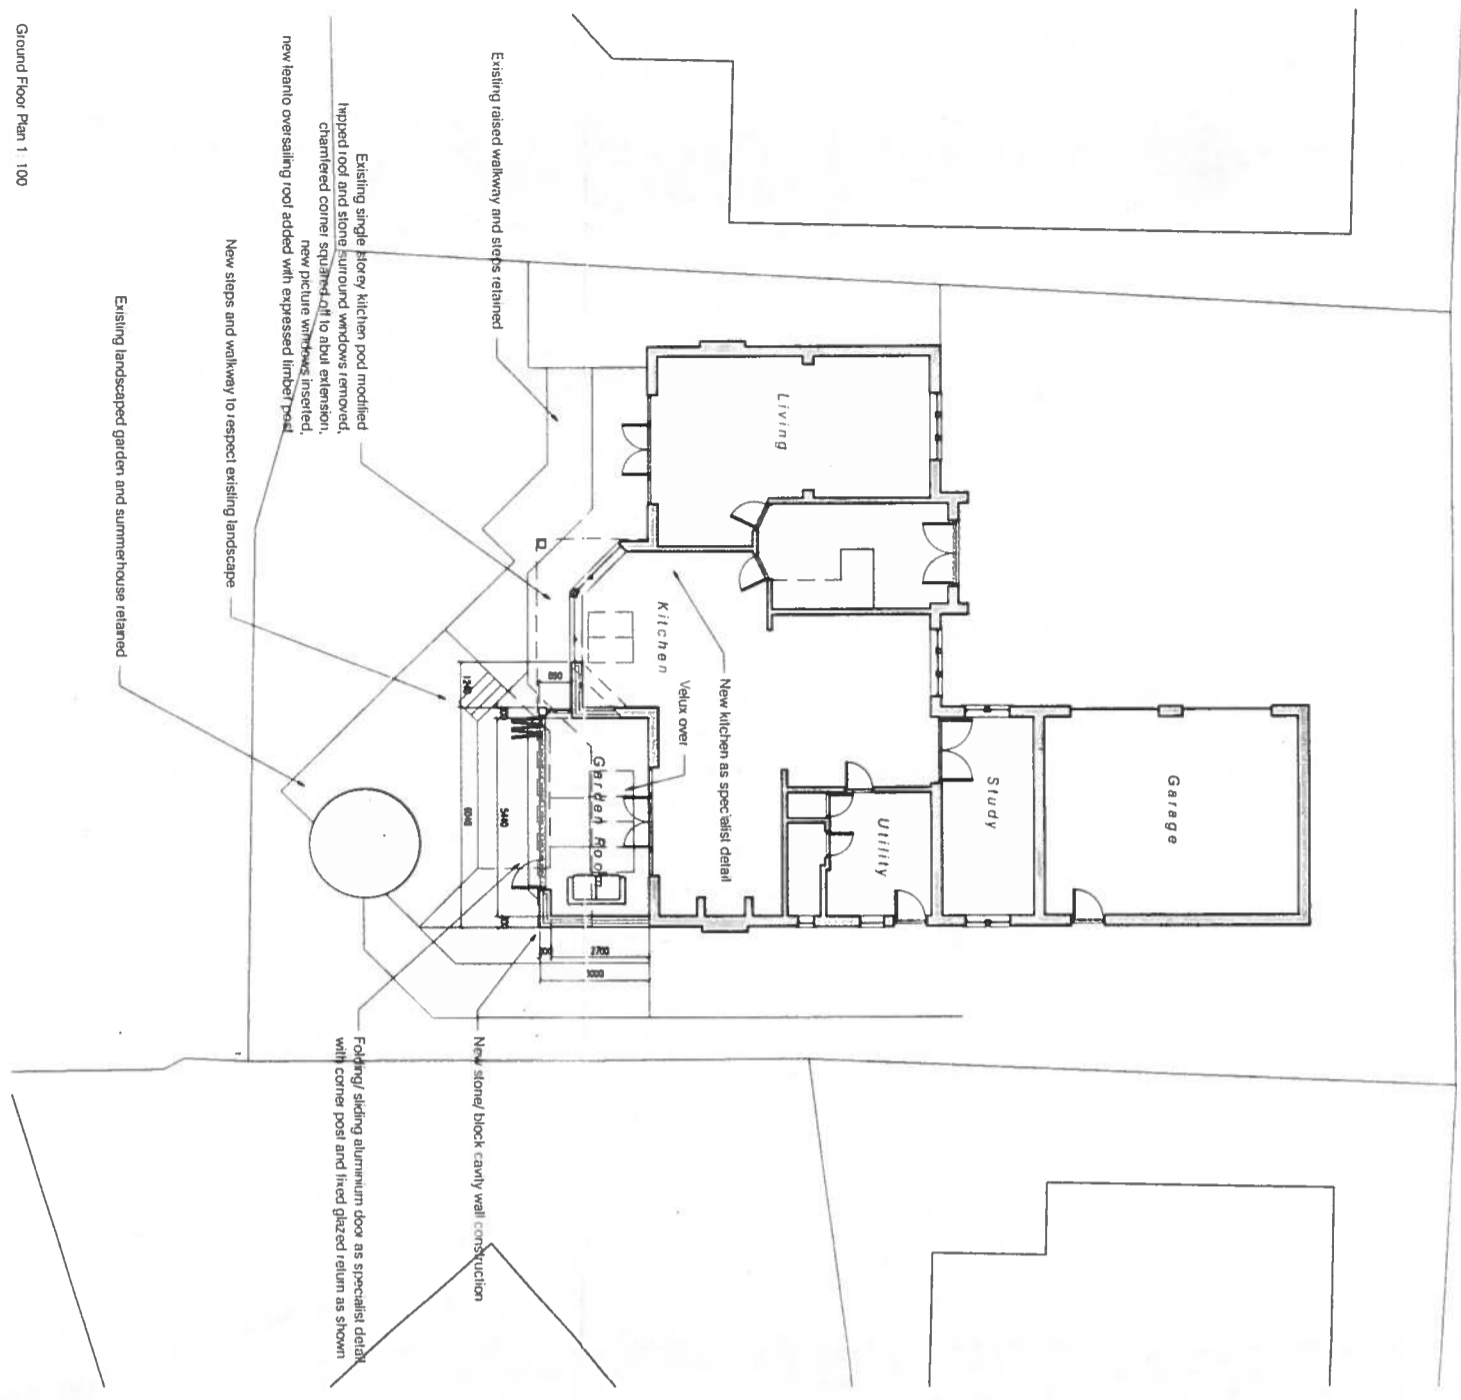


Ground Floor Plan 1:100

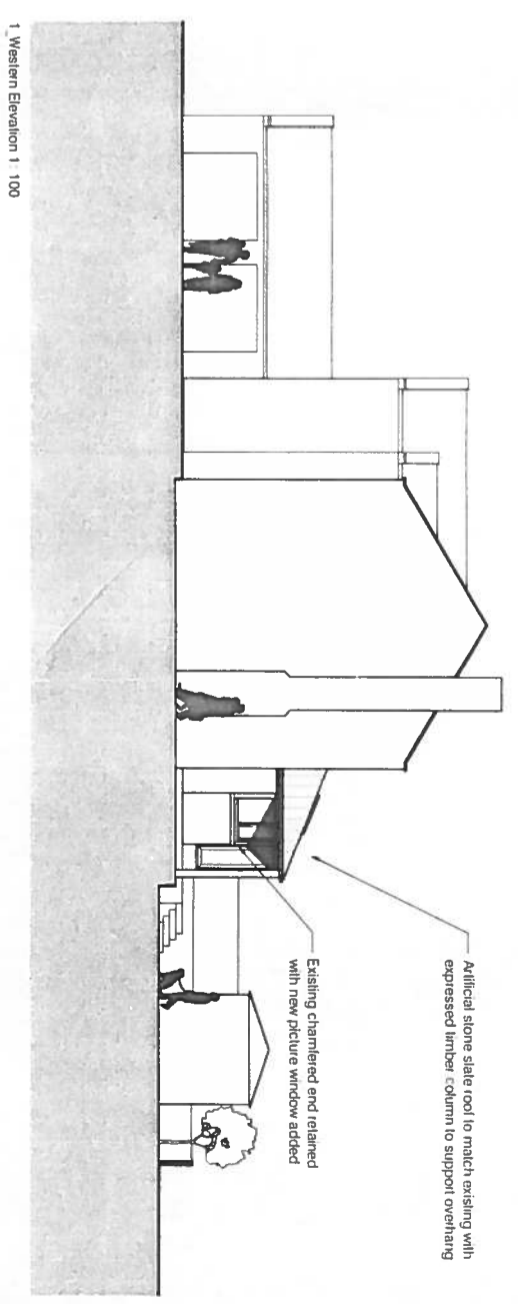

1. Western Elevation 1:100

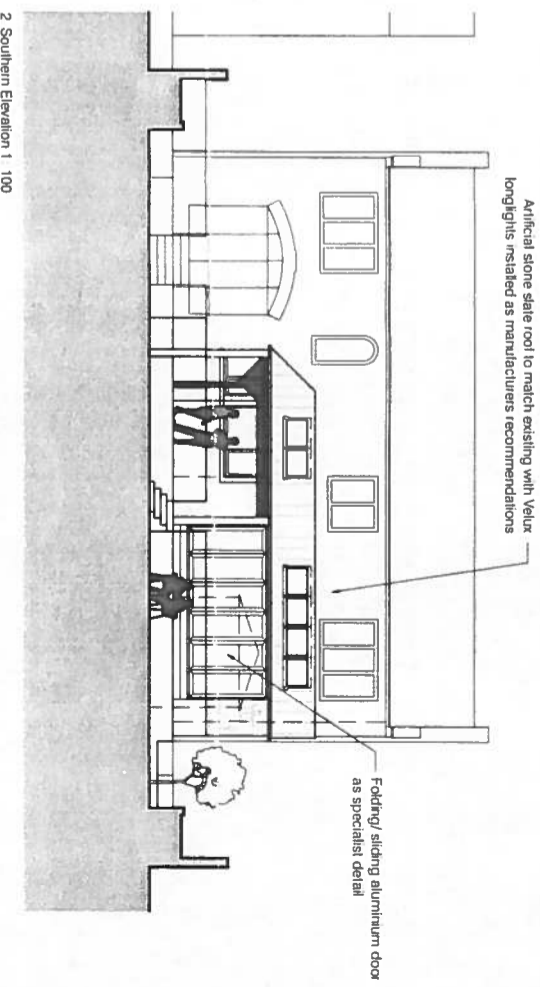

2. Southern Elevation 1:100

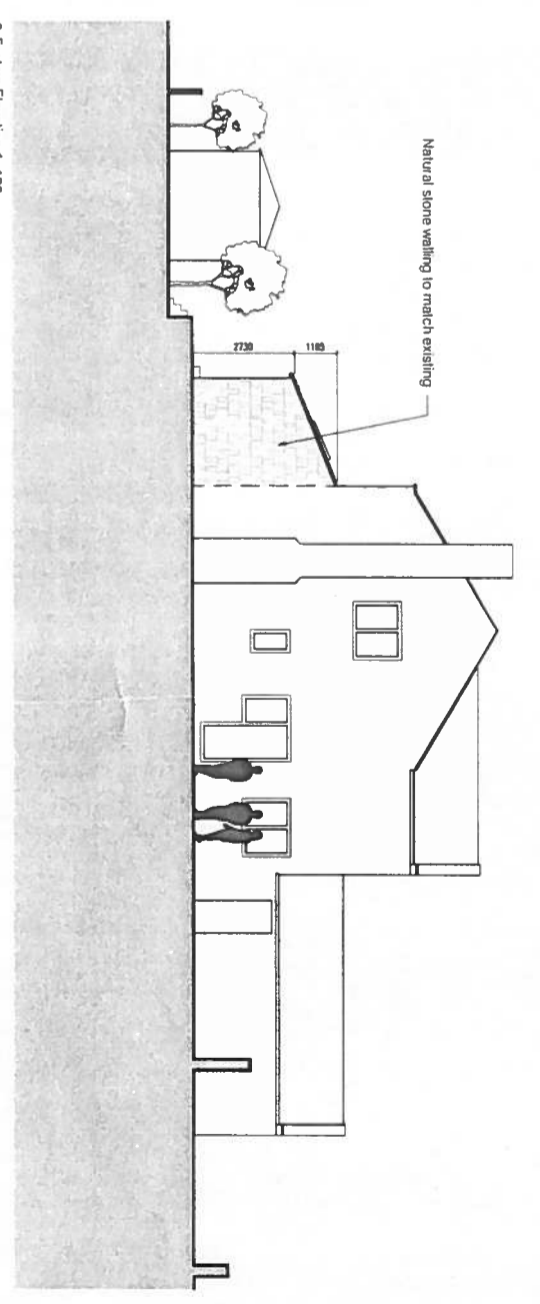



3. Eastern Elevation 1:100

These plans are subject to planning permission. The client is advised that the client is responsible for obtaining all necessary planning permission and for ensuring that the plans comply with all applicable building regulations and other statutory requirements.

Stonewell - Hartwood

Rev. Use

09/08/24

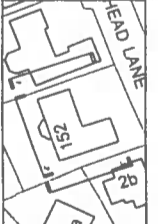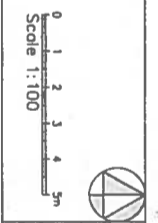

<b>Project</b>	Proposed single storey garden room extension at 157 Harthead Lane, Harthead
<b>Client</b>	M. S. Sutherland, Stonewell, 152 Harthead Lane, Harthead WF15 9AU
<b>Dwg Title</b>	3. A proposed
<b>Scale</b>	1:100 @ A1
<b>Date</b>	June 16