

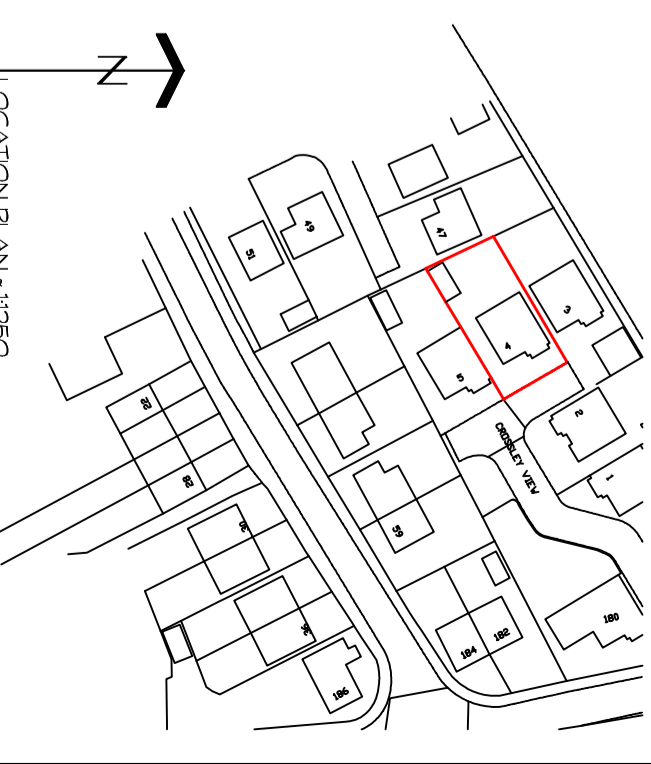
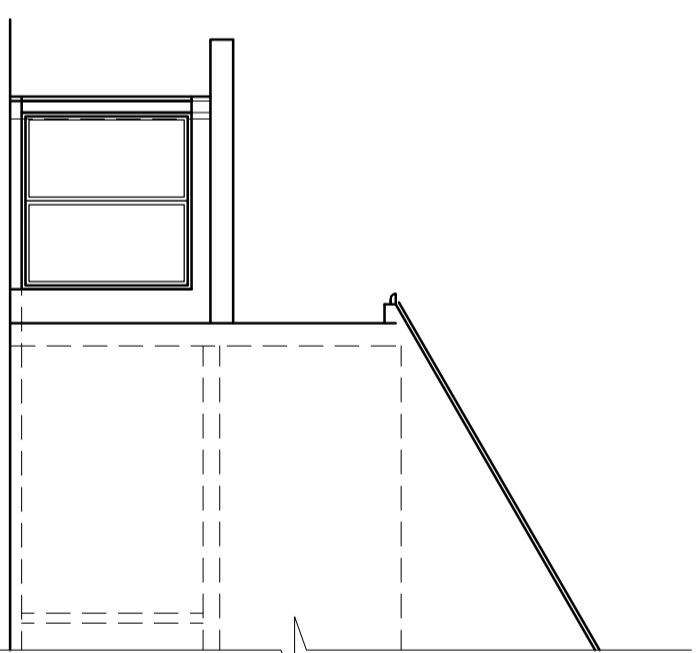


DO NOT SCALE IF IN DOUBT ASK

No part of this drawing may be reproduced without prior written permission from J M H Design. J M H Design reserves all copyrights on its designs. THIS DRAWING IS INTENDED FOR PLANNING AND BUILDING REGULATION SUBMISSIONS ONLY - AND SHOULD NOT BE USED AS A WORKING DRAWING FOR BUILDING PURPOSES. BOUNDARIES, ANGLES & DIMENSIONS ARE TO BE CHECKED ON SITE BY THE MAIN CONTRACTOR PRIOR TO COMMENCEMENT OF WORKS. CDM Regulations Contractor to comply fully with managing for Health and Safety: Construction (Design and Management) Regulations 2015)



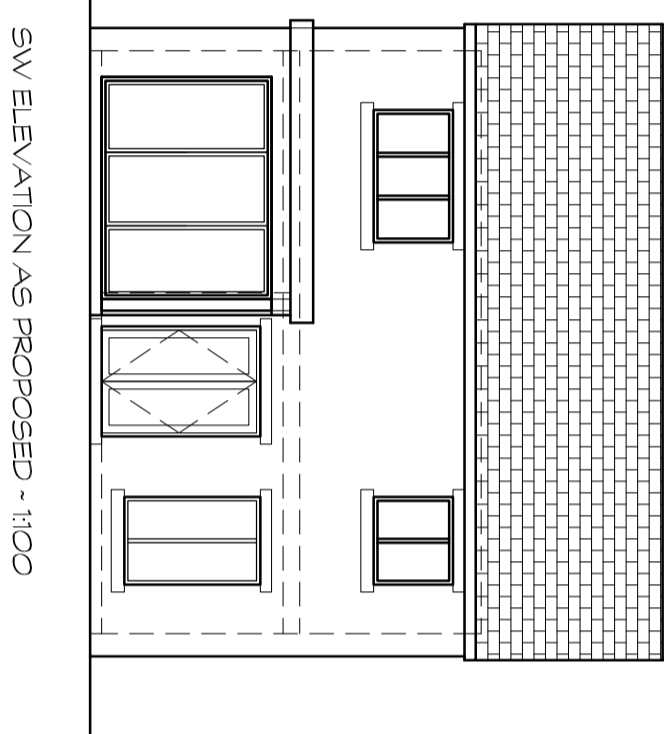


LOCATION PLAN - 1:1250
Distance Survey © Crown Copyright 2016. All rights reserved. Licence number 10

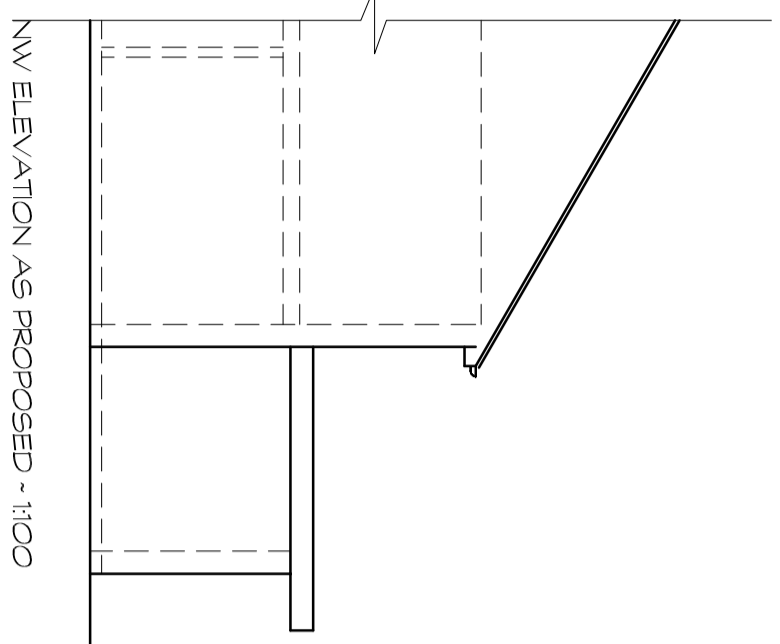


SE ELEVATION AS PROPOSED - 1:100


- FINISHES**
- EXTENSION
WALLS = WHITE RENDURED BLOCKWORK
WINDOWS = GRAY ALUMINIUM
ROOF = FIBRE GLASS
 - GARAGE
WALLS = STONE TO MATCH EXISTING
ROOF = TILES TO MATCH EXISTING
 - GARDEN ROOM
WALLS = VERTICAL TIMBER CLADDING
WINDOWS = GRAY ALUMINIUM
ROOF = FIBRE GLASS

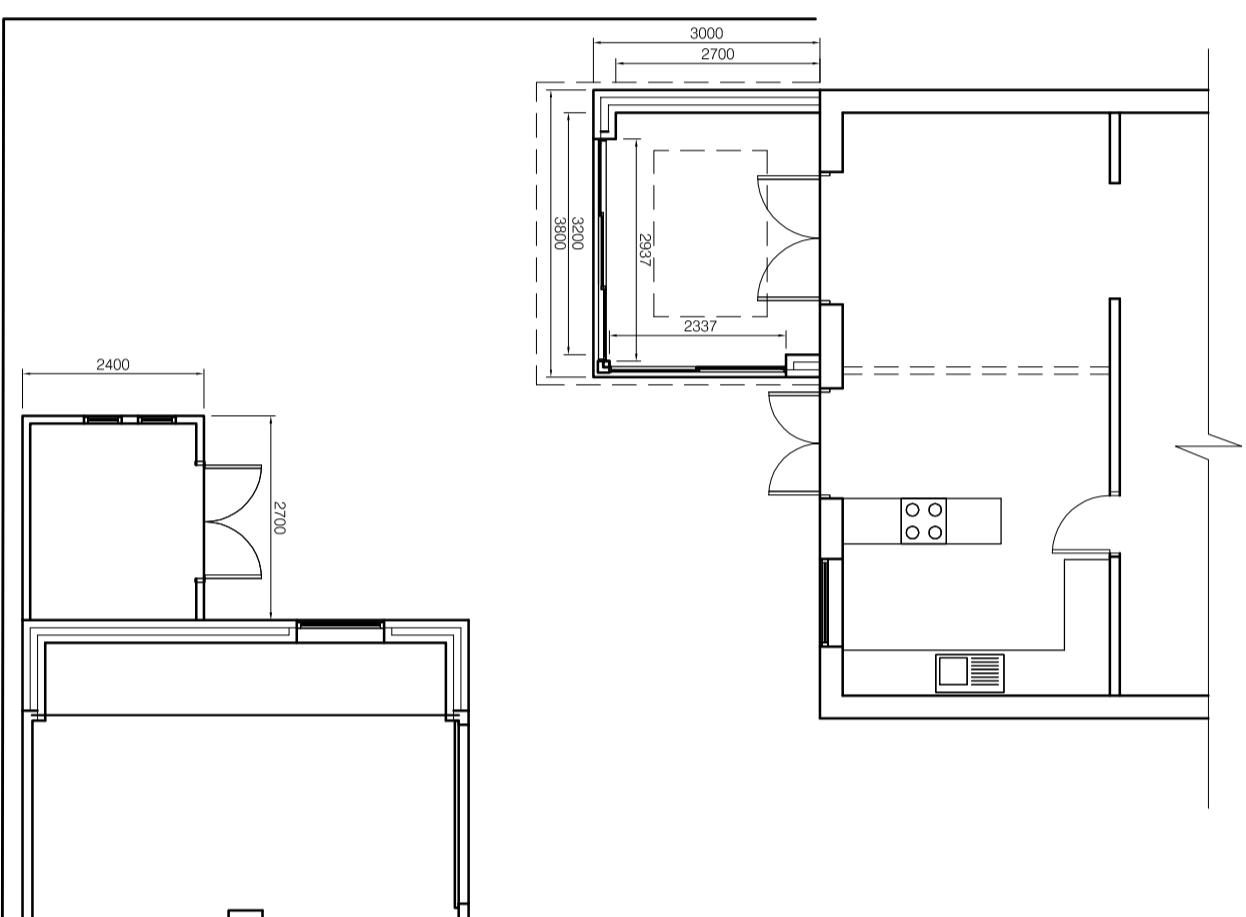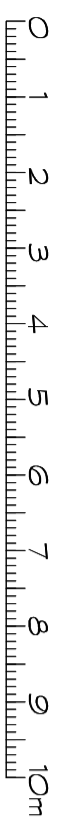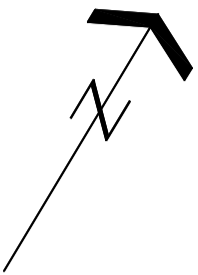


GROUND FLOOR PLAN AS PROPOSED - 1:100

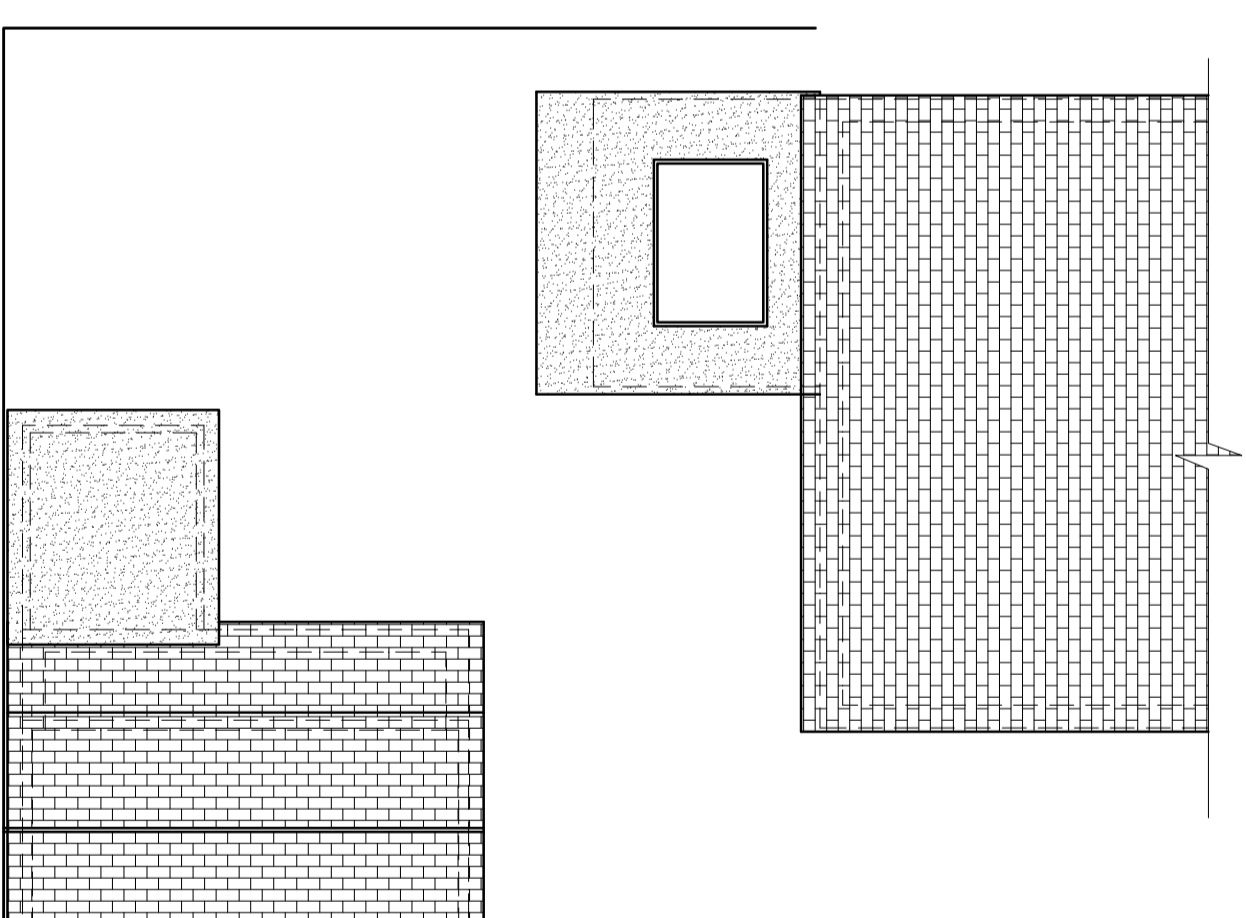


ROOF PLAN AS PROPOSED - 1:100

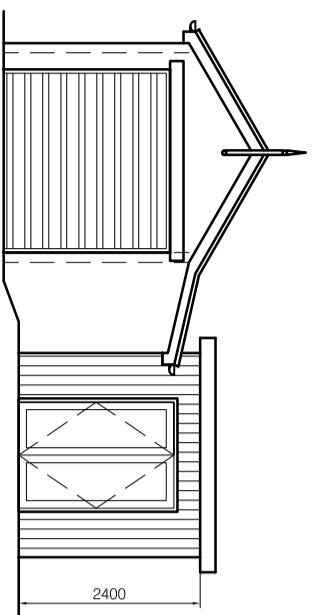

NE ELEVATION AS PROPOSED - 1:100

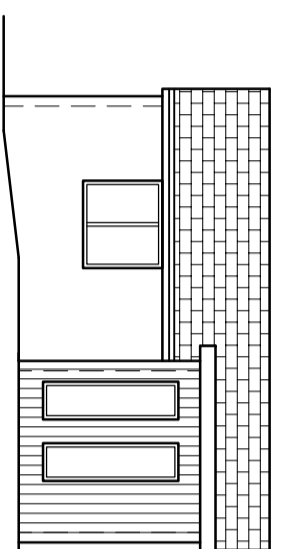

NW ELEVATION AS PROPOSED - 1:100

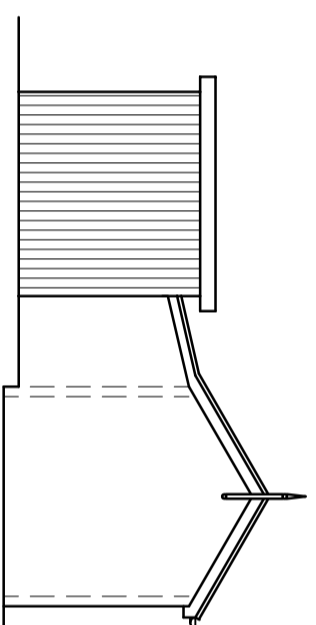

SW ELEVATION AS PROPOSED - 1:100

REV	DETAILS	DATE	INITIALS
A	MINOR AMENDMENTS	28/11/2016	MH

PROJECT SINGLE STOREY REAR EXTENSION
GARDEN ROOM EXTENSION TO GARAGE
CLIENT Mr/Ms J WOOD
4 CROSSLEY VIEW
MIRFIELD WF14 0RA
TITLE PLANS AS PROPOSED

DRG No. JW/03A SCALE 1:100 @ A2
DRN BY MH DATE 25/11/2016

jm.design
architectural & interior consultants

Poplar Studios, 12 Liversedge Hall Lane,
Liversedge, West Yorkshire. WF15 7DB

t: 01924 518 592
e: info@jmhdesign.co.uk