
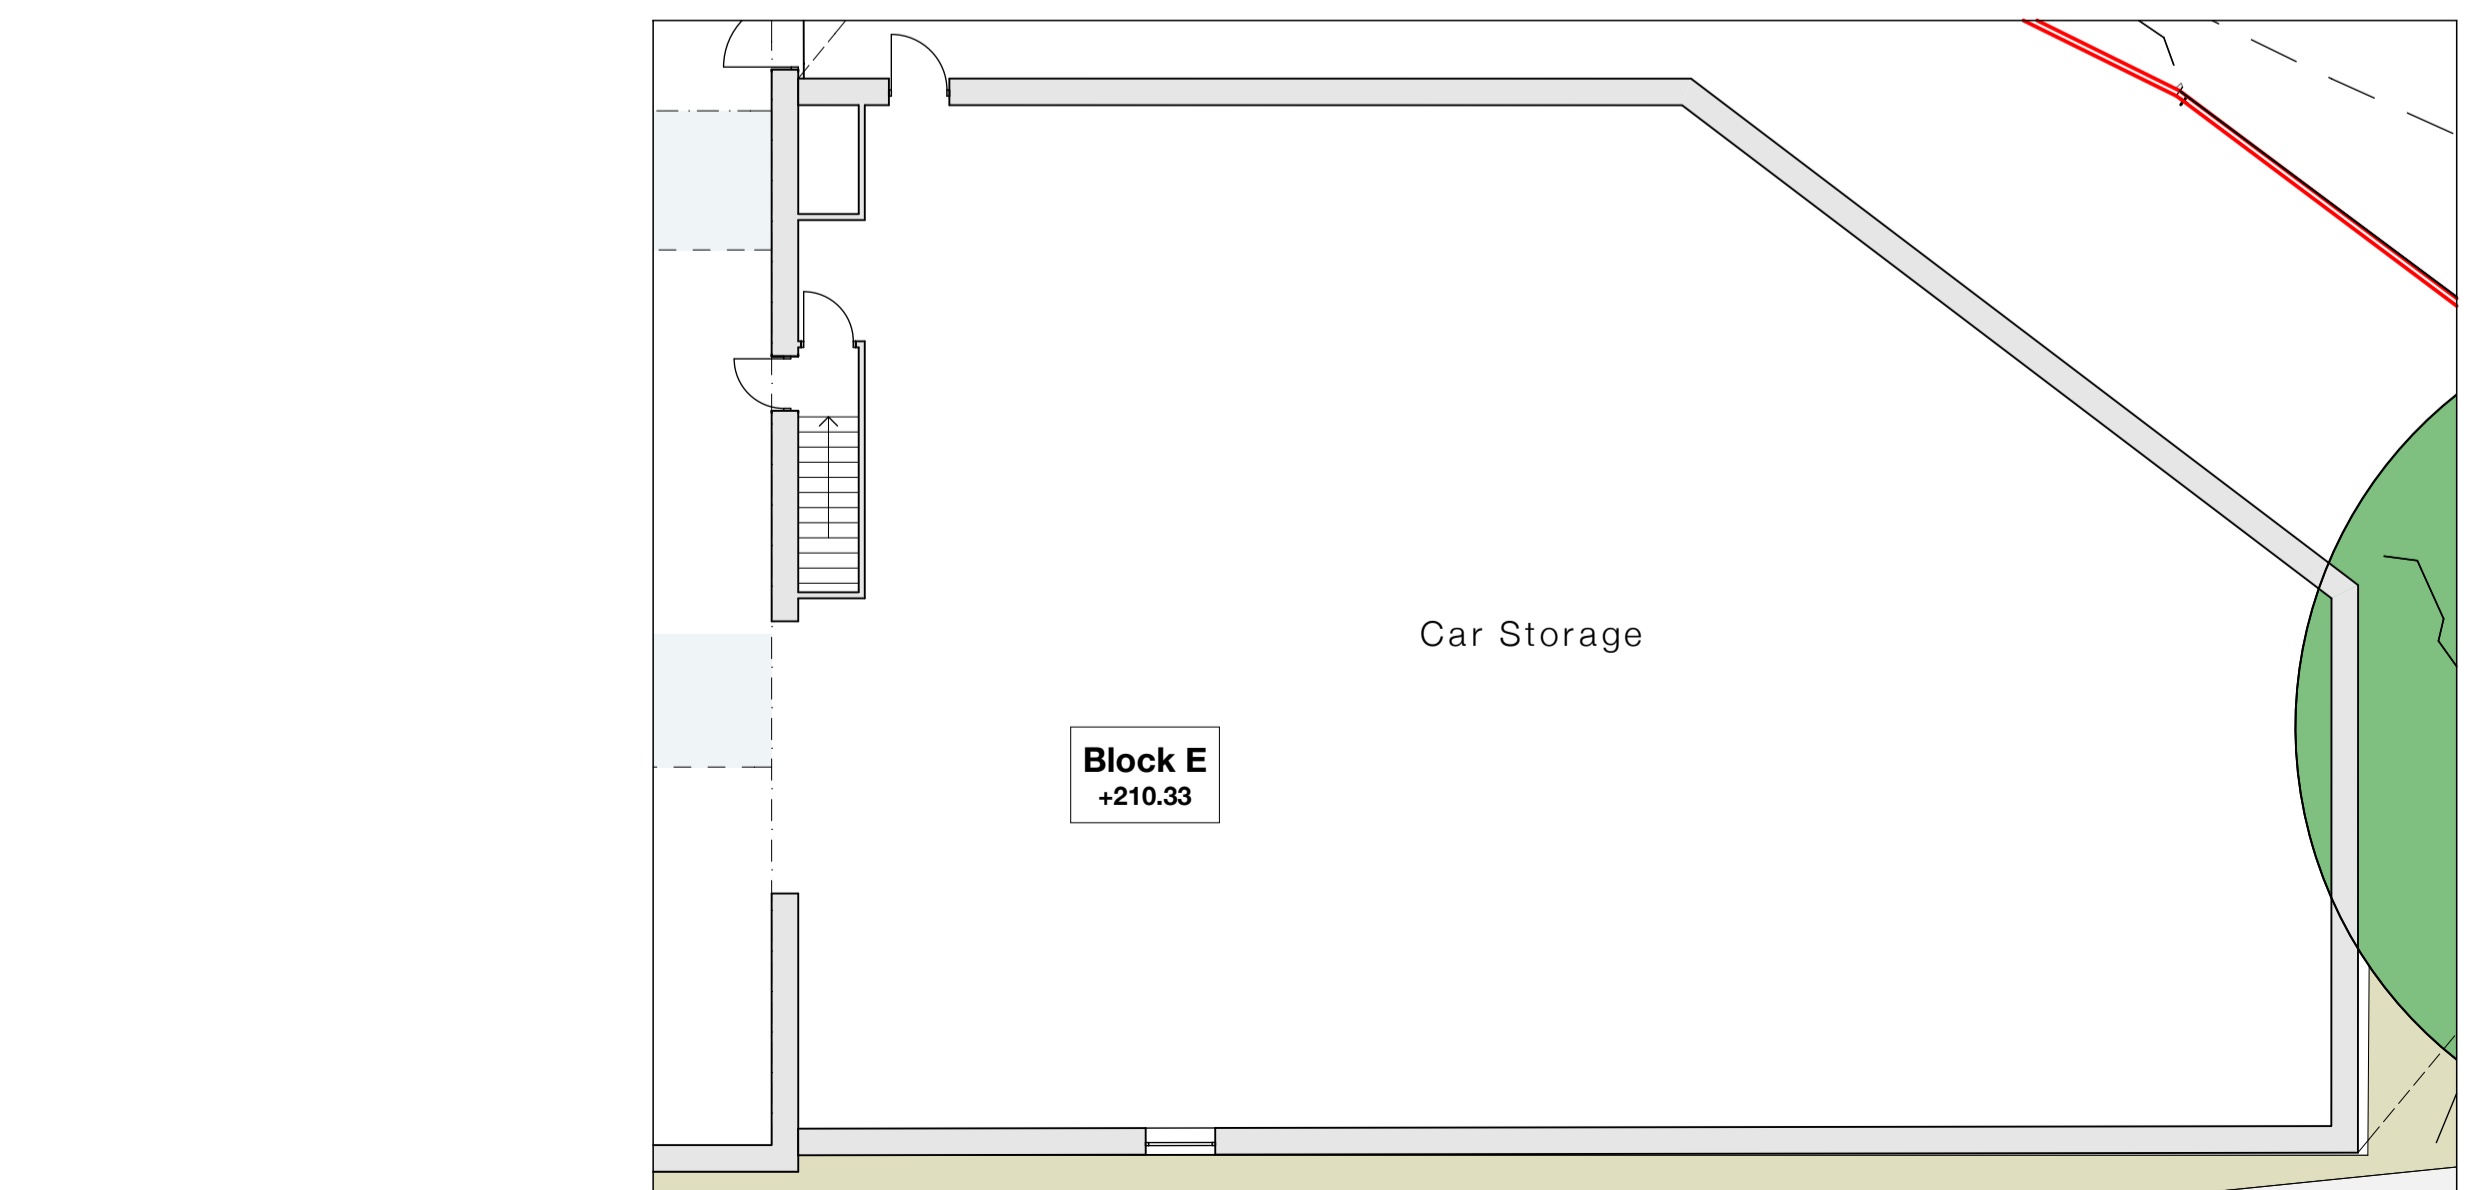


Notes

Do not scale from drawing, use figured dimensions only.
All dimensions must be checked and verified on site prior to commencement of work and architect to be notified of any discrepancies.
This drawing is intended to permit overall scheme proposals only and cannot be used for construction purposes without further information.

Rev	Desc	Drawn	Checked	Date
A	Windows added into Block E	NW		21/10/16
B	Layout updated	JE		16/12/16

Block E : First Floor Plan Pt1 1:125

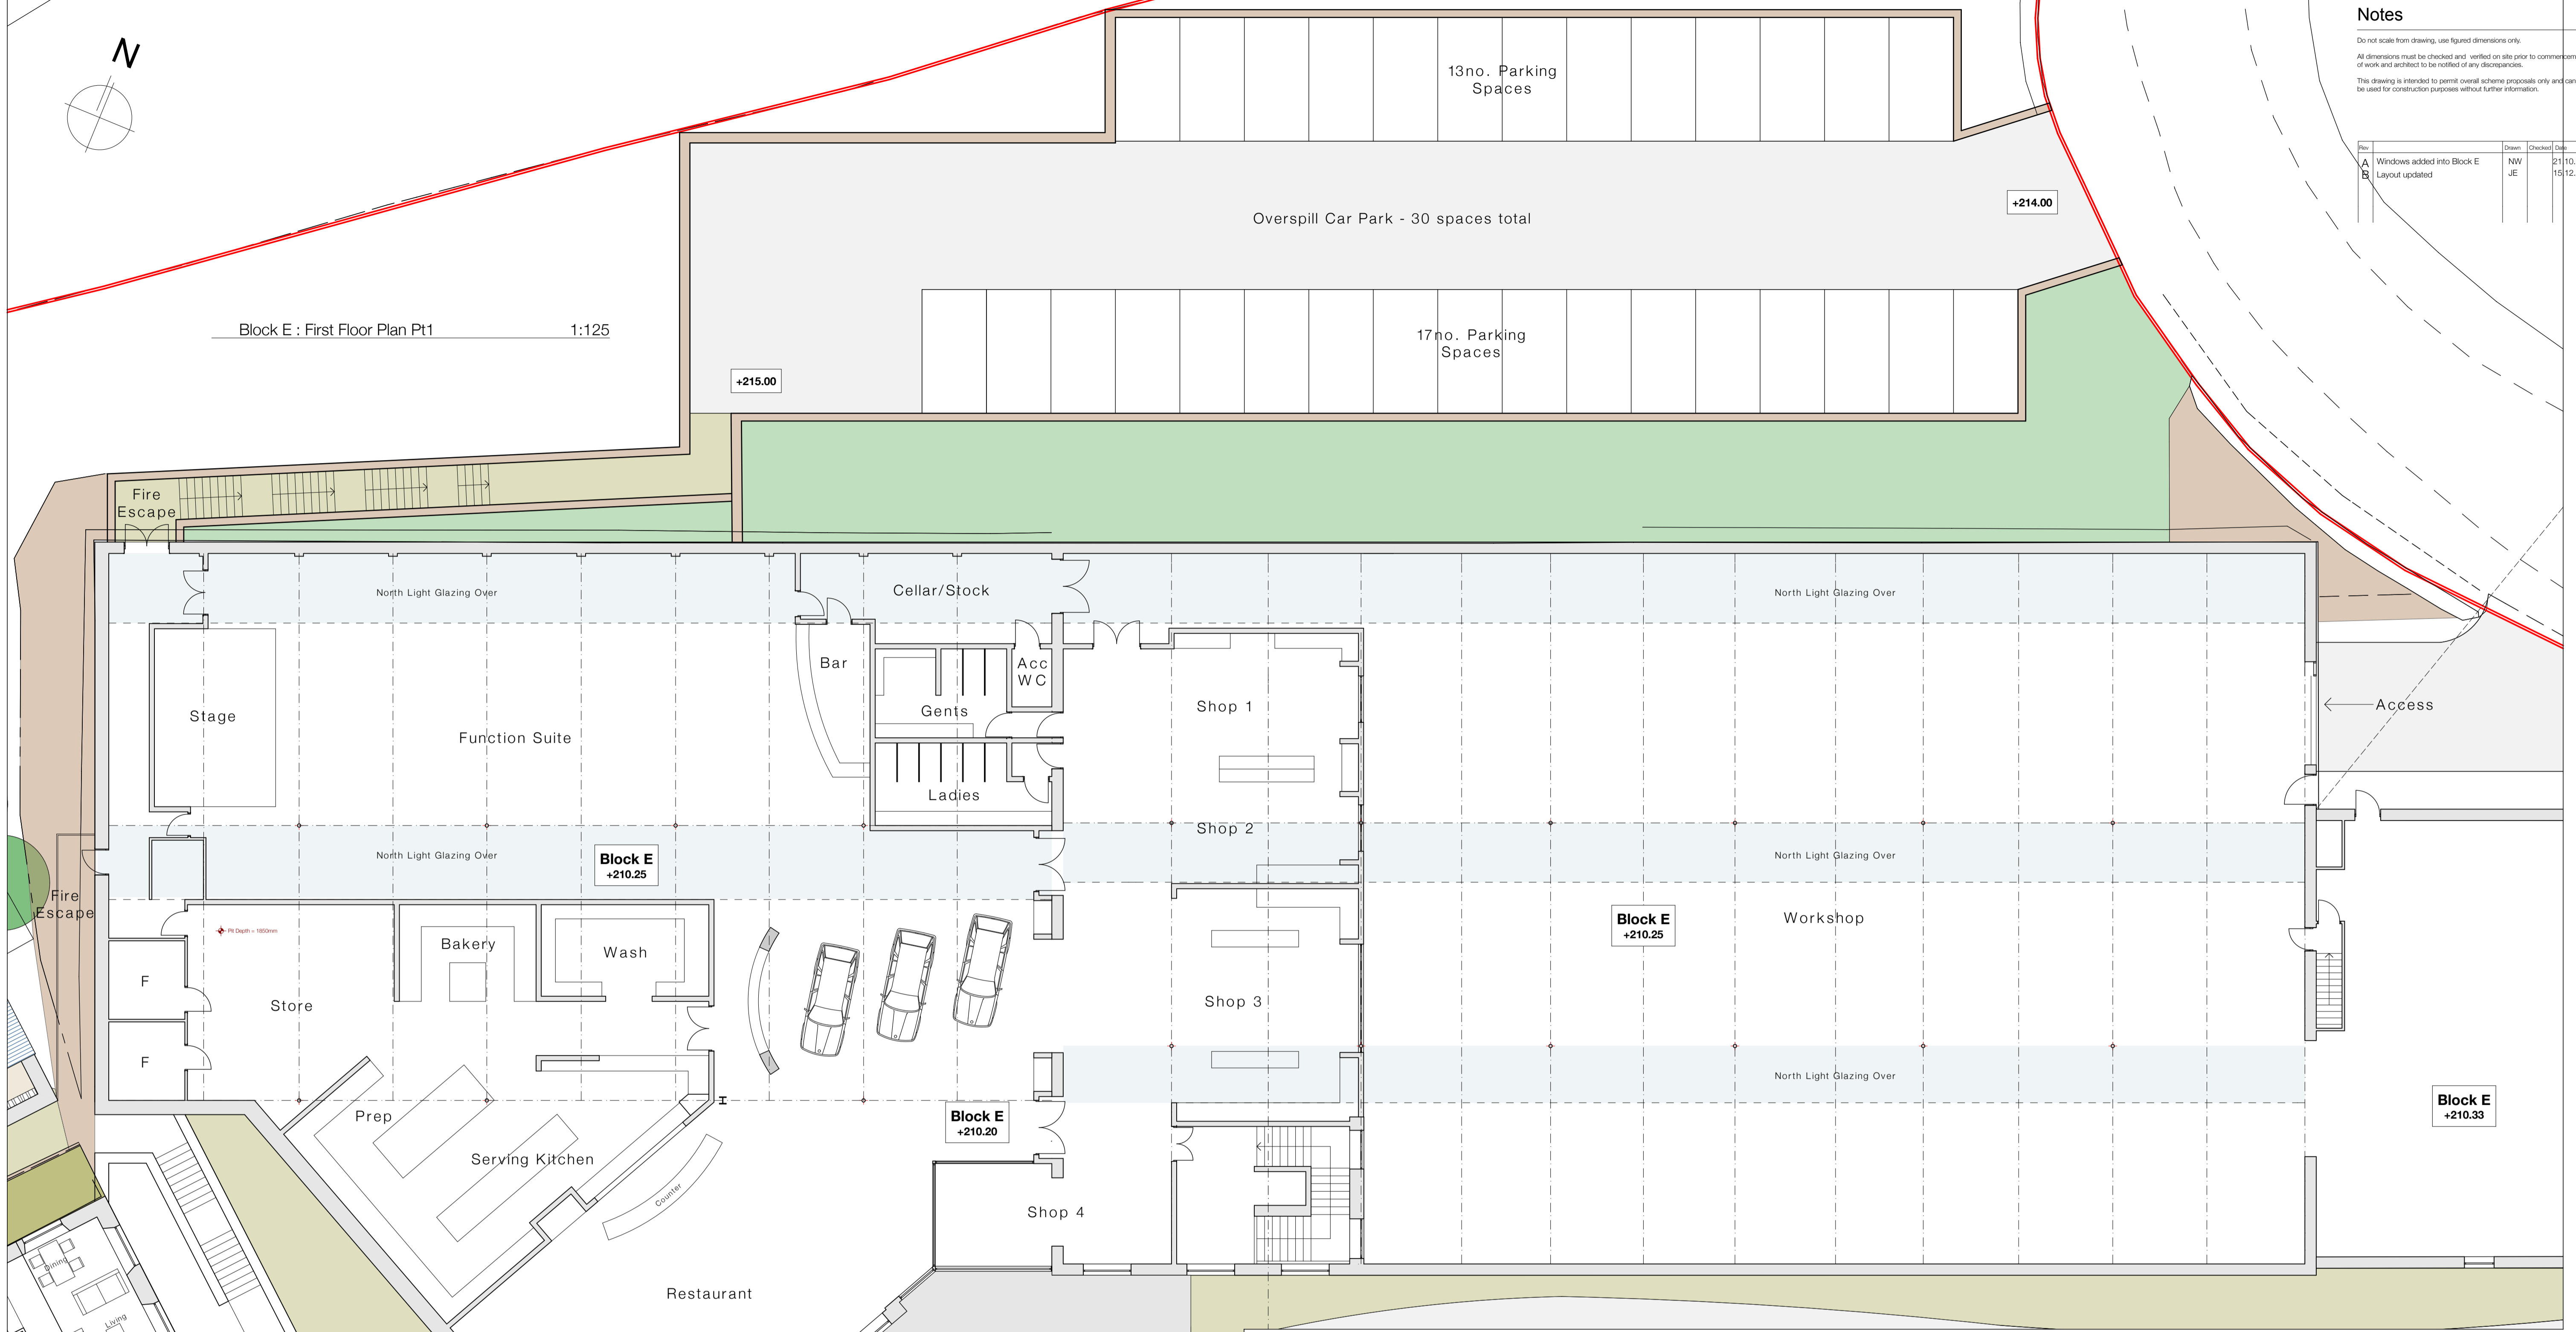

Job Title Washpit Mills, Holmfirth, HD9 2RD	
Client Prospect Estates	Company AD
Status Planning	Scale @ A1
Drawing Block E : North Light Sheds : 1:125 Proposed First Floor Plan	
Date Aug '16	Drawn / Checked MJN
Drawing No. 3068 (0-) 204	Revision B

ONE17
ARCHITECTS & INTERIOR DESIGNERS

The Dyehouse, Armitage Bridge
Huddersfield, West Yorkshire HD4 7PD
T 01484 668 000 F 01484 668 001
E solutions@one17design.com
ONE17DESIGN.COM

Block E : First Floor Plan Pt2 1:125