



The drawing is the copyright of Square One Architecture and must not be reproduced without their written consent. All rights reserved.  
 Contractors must verify all relevant dimensions on site before commencing work / prefabricated work / preparing shop drawings.  
 In all cases figured dimensions shall be taken in preference to scaled dimensions. Square One Architecture to be notified of any discrepancies.


Revisions	Date	No.
Details added for planning	07 FEB 16	A

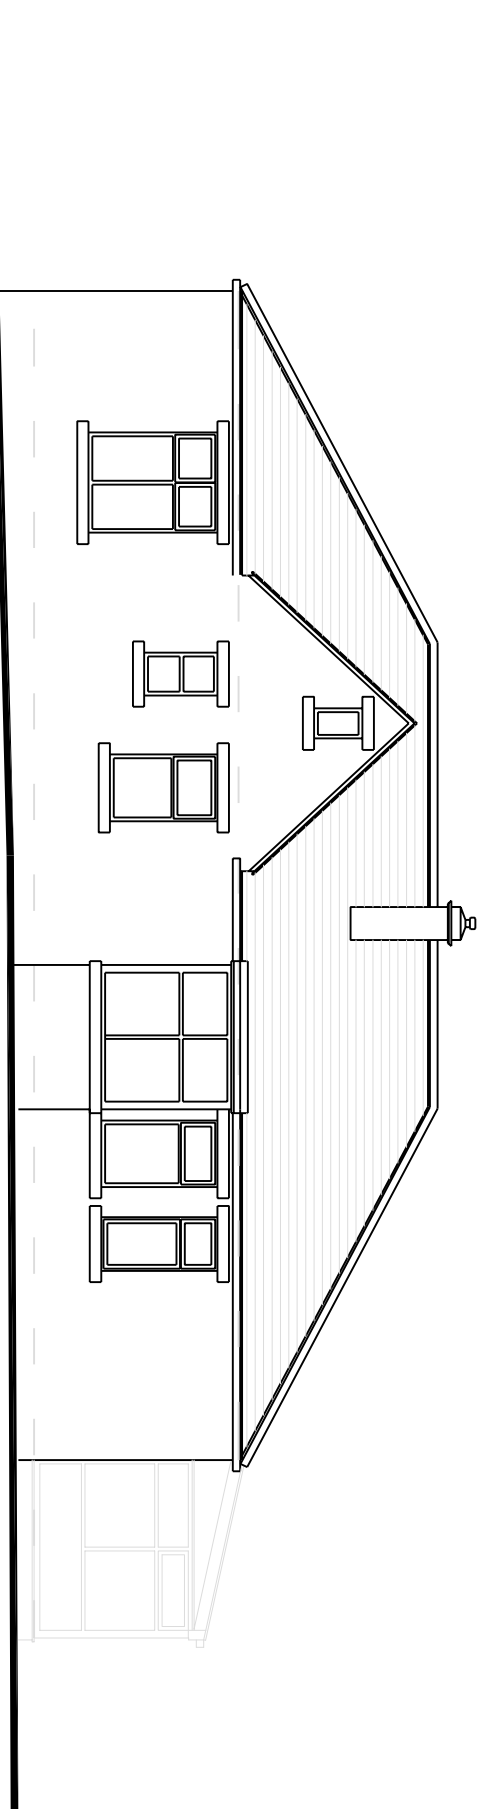


NORTH ELEVATION

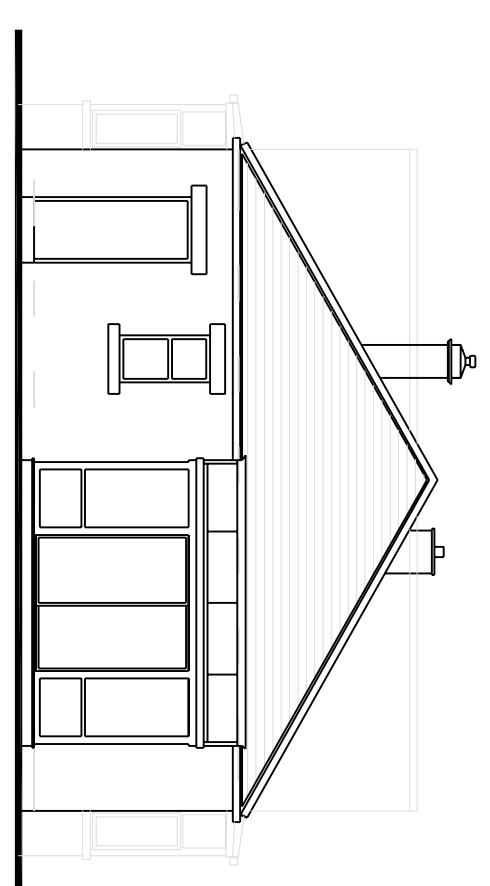


WEST ELEVATION

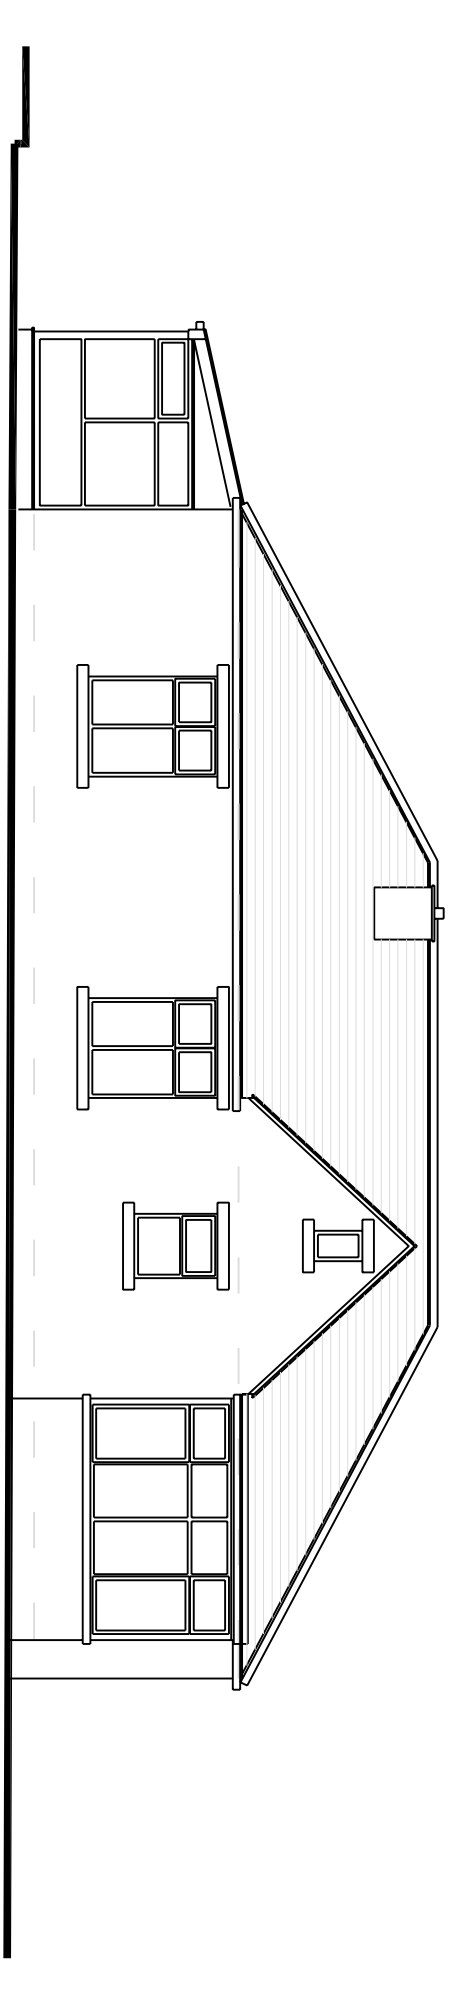


SOUTH ELEVATION

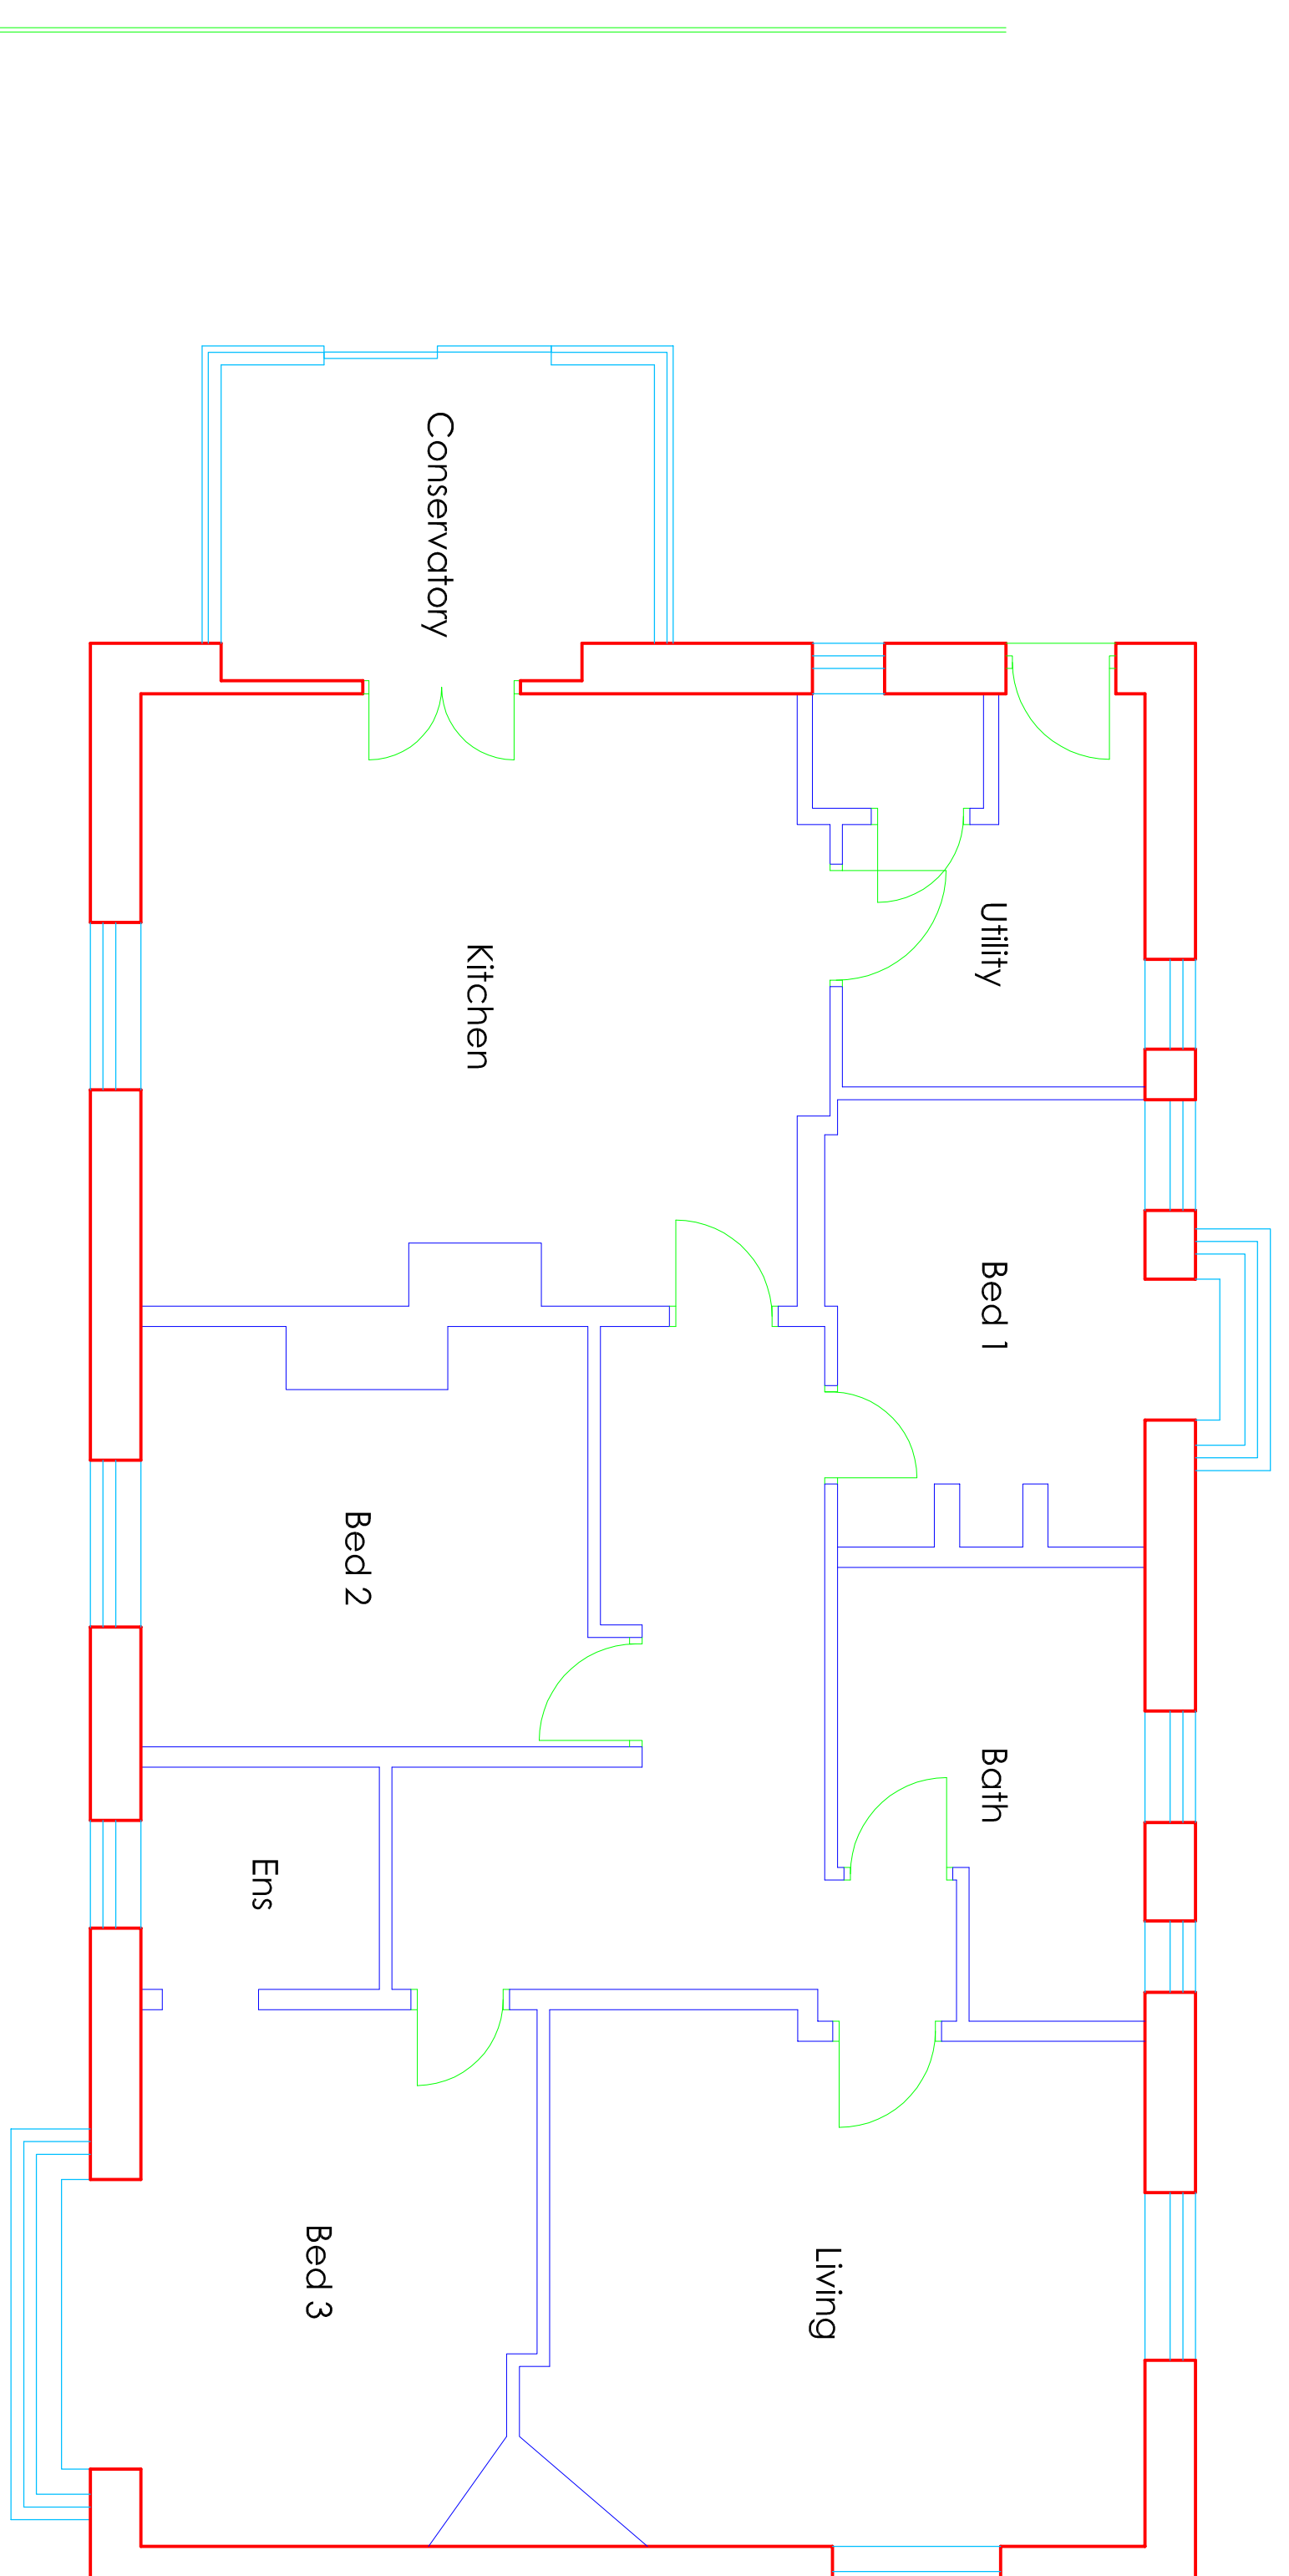

GROUND FLOOR PLAN

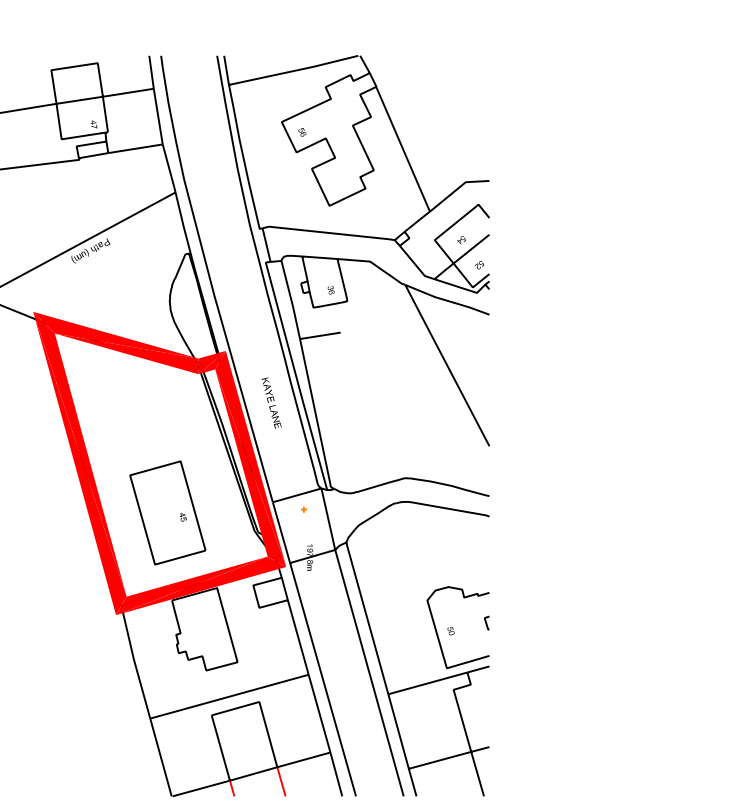

LOCATION PLAN 1:1250

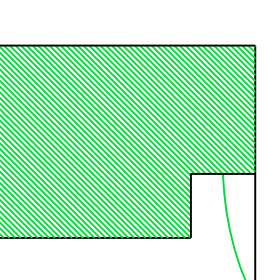

**Square One Architecture**  
 Architecture | Designers | Project Management  
 7 Hoyle Ing, Uthwistle, Huddersfield, HD7 5RX  
 Tel: (01484) 843346  
 Email: square1architecture@outlook.com  
 Web: squareonearchitecture.co.uk

Client: Mr M Bulmer Issue: Design

Drawing Title

**EXISTING PLANS & ELEVATIONS**

This drawing is copyright

Job No.	Sheet No.	Revisions:
B17029	03	A
Scale: 1:50, 1:100	Sheet Size: A1	Date: 02 FEB 16
		Drawn: PDL

Project:

**PROPOSED SINGLE STOREY SUNROOM EXTENSION REPLACING CONSERVATORY TO 45 KAYE LANE, ALMONDBURY, HUDDERSFIELD**