




Existing Ground Floor Plan (1:100)

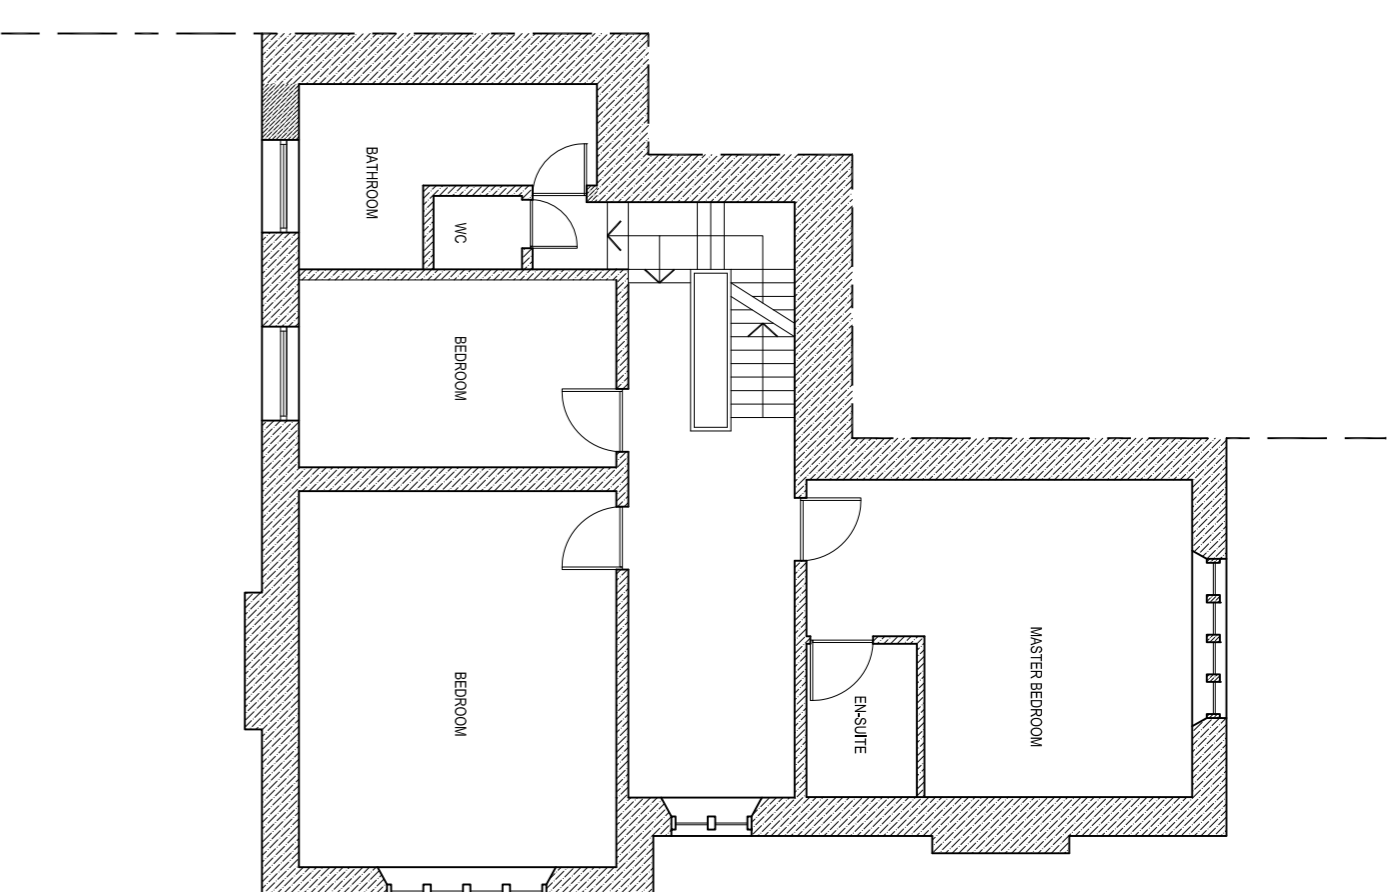


Existing First Floor Plan (1:100)

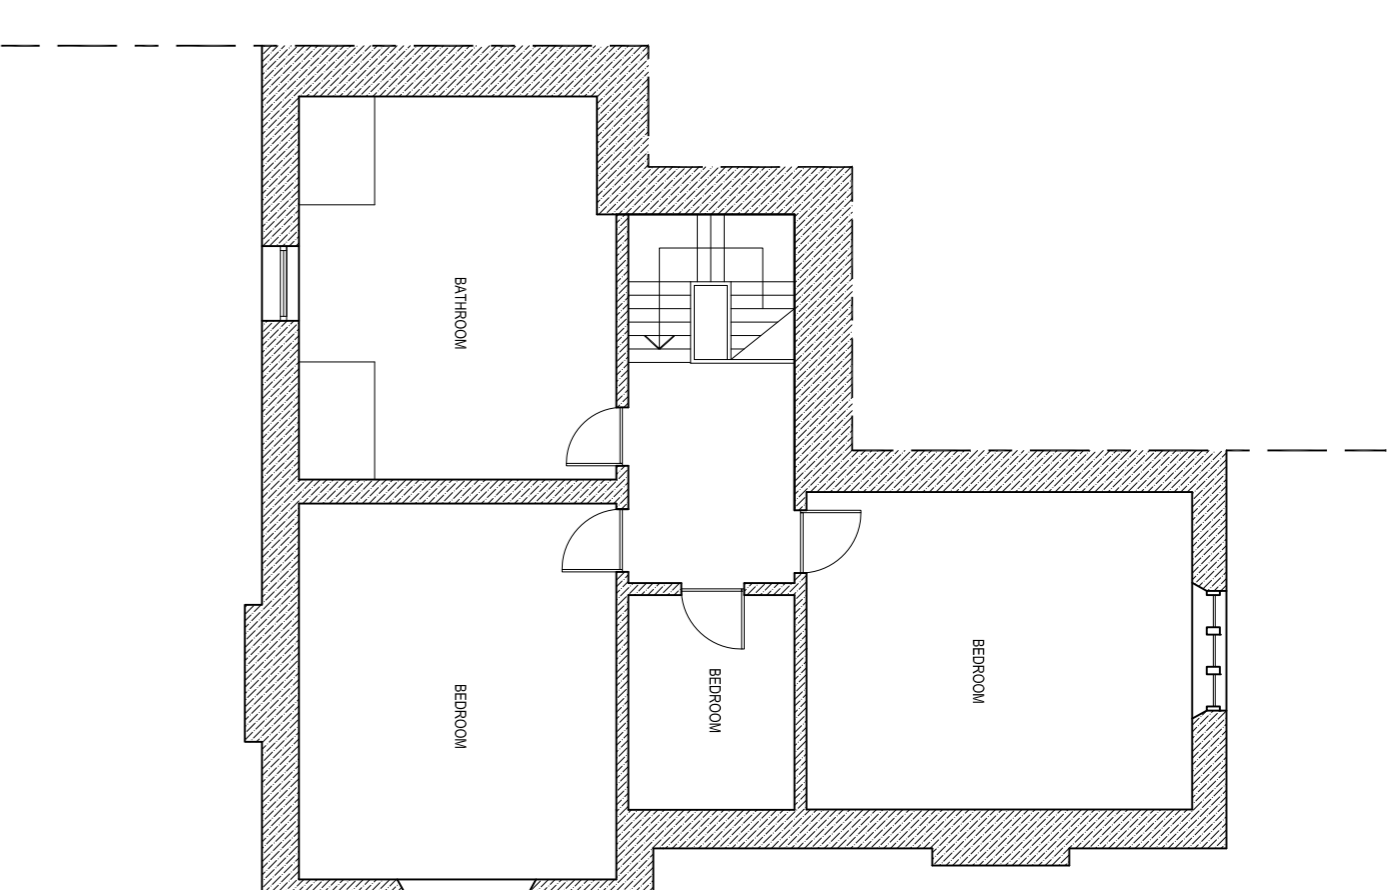


Existing Second Floor Plan (1:100)

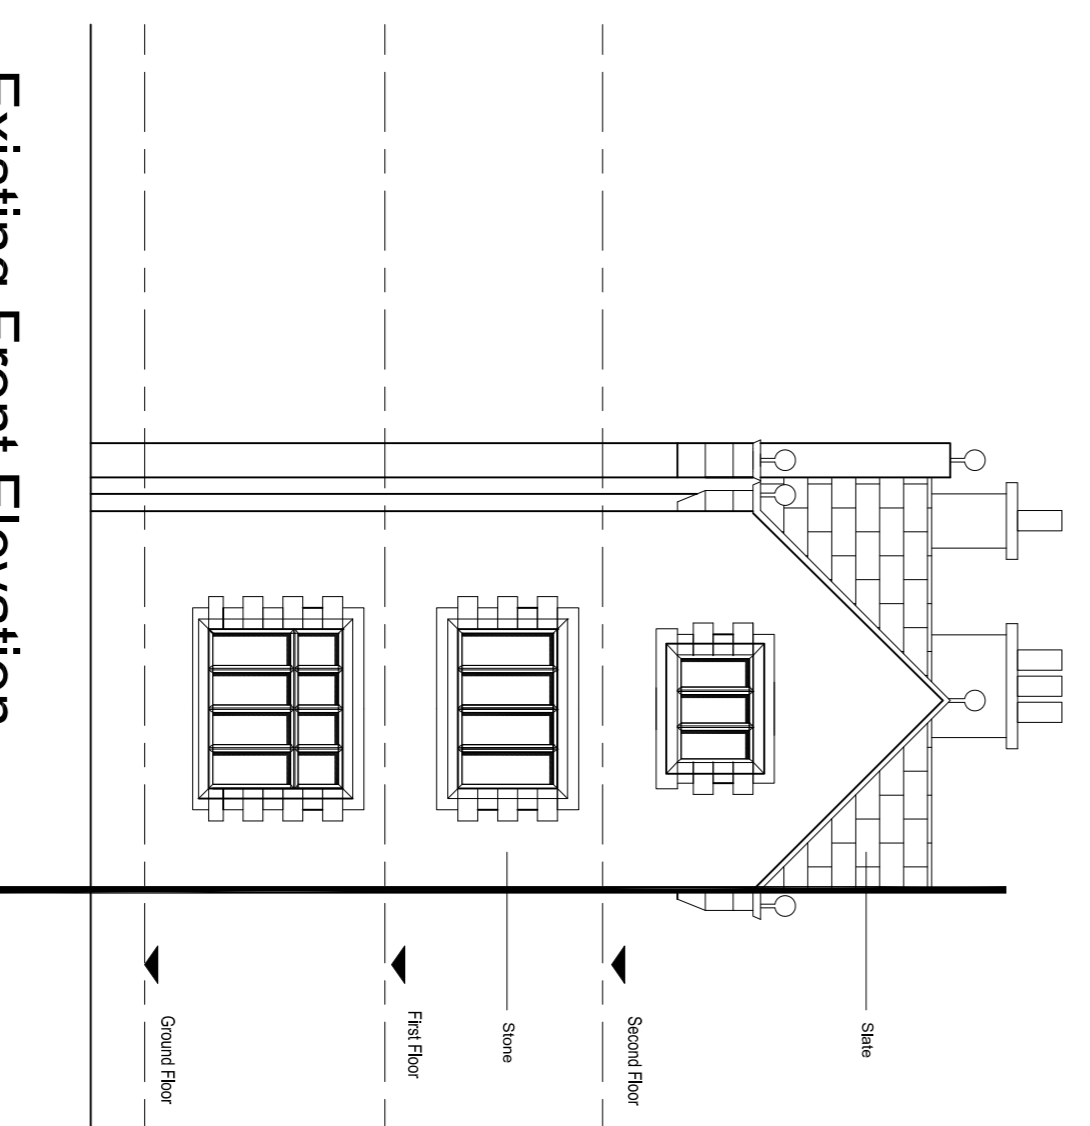

Existing Front Elevation

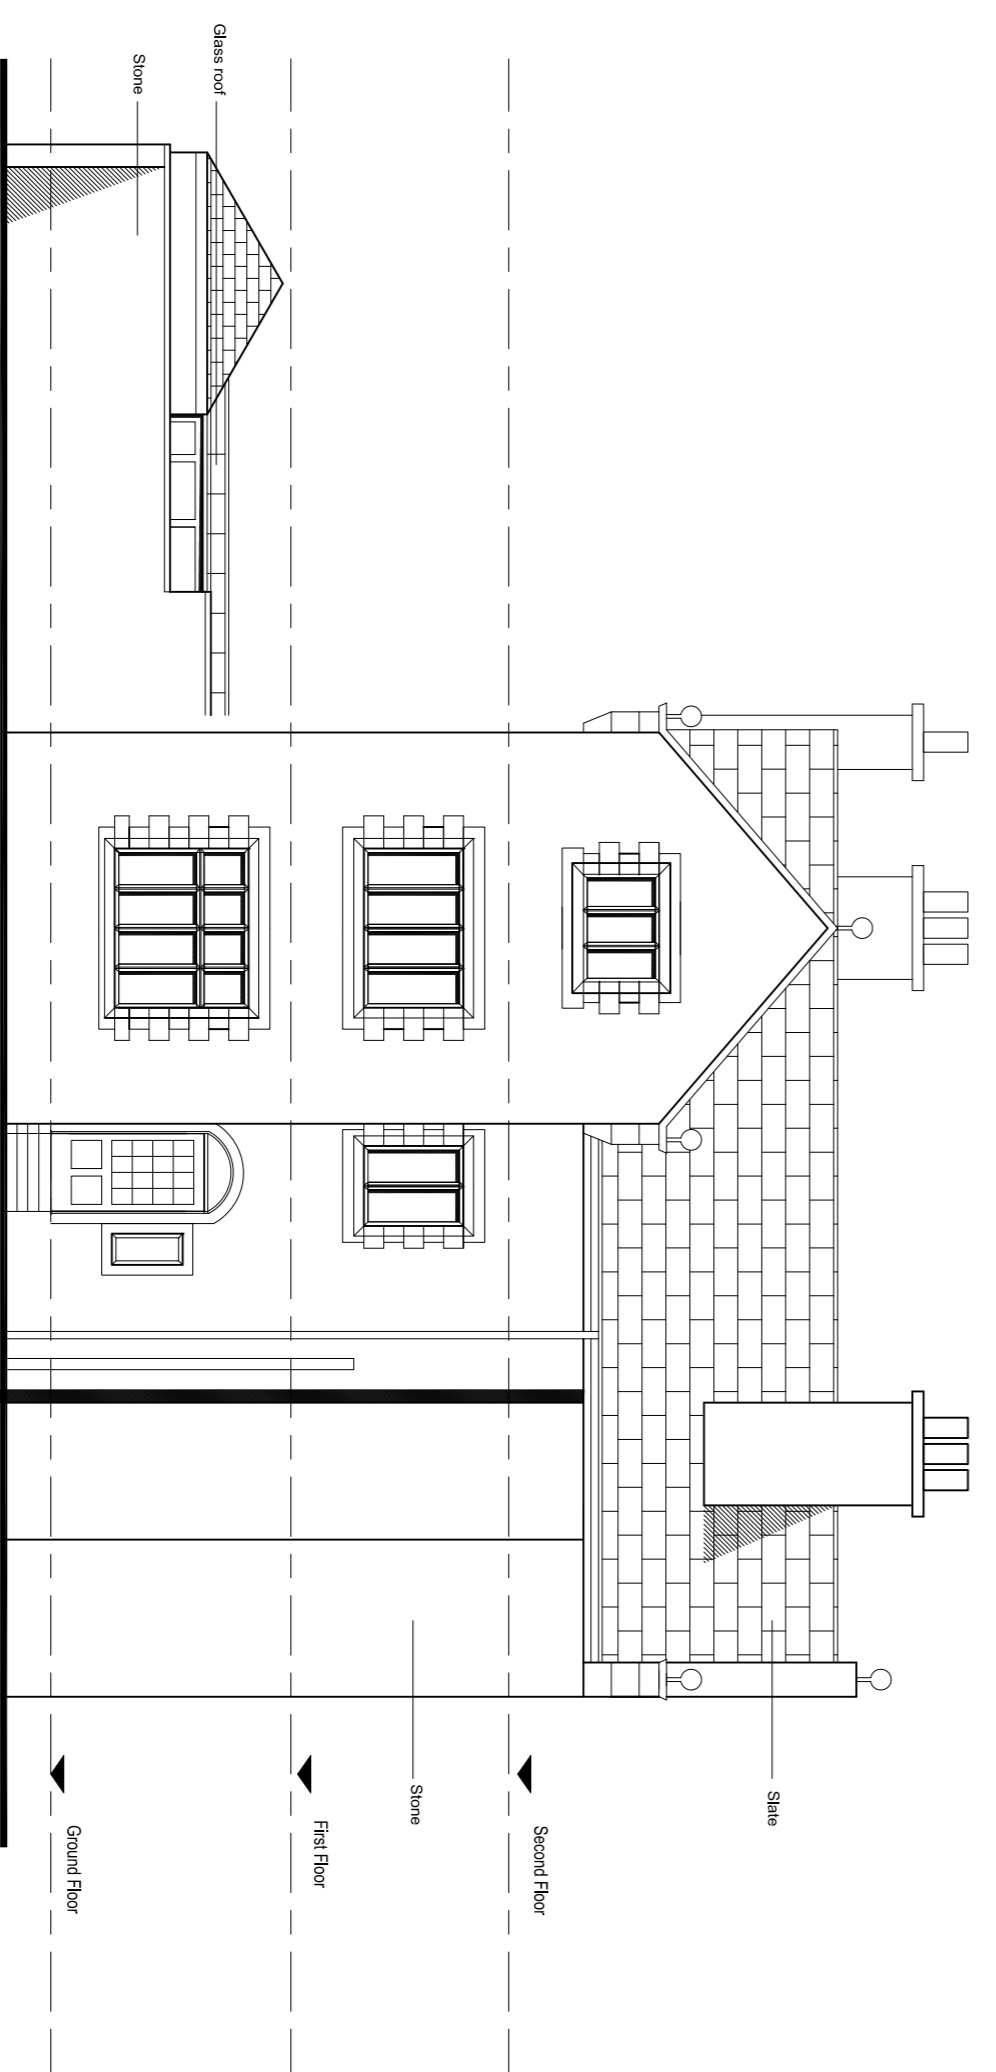

Existing Side Elevation

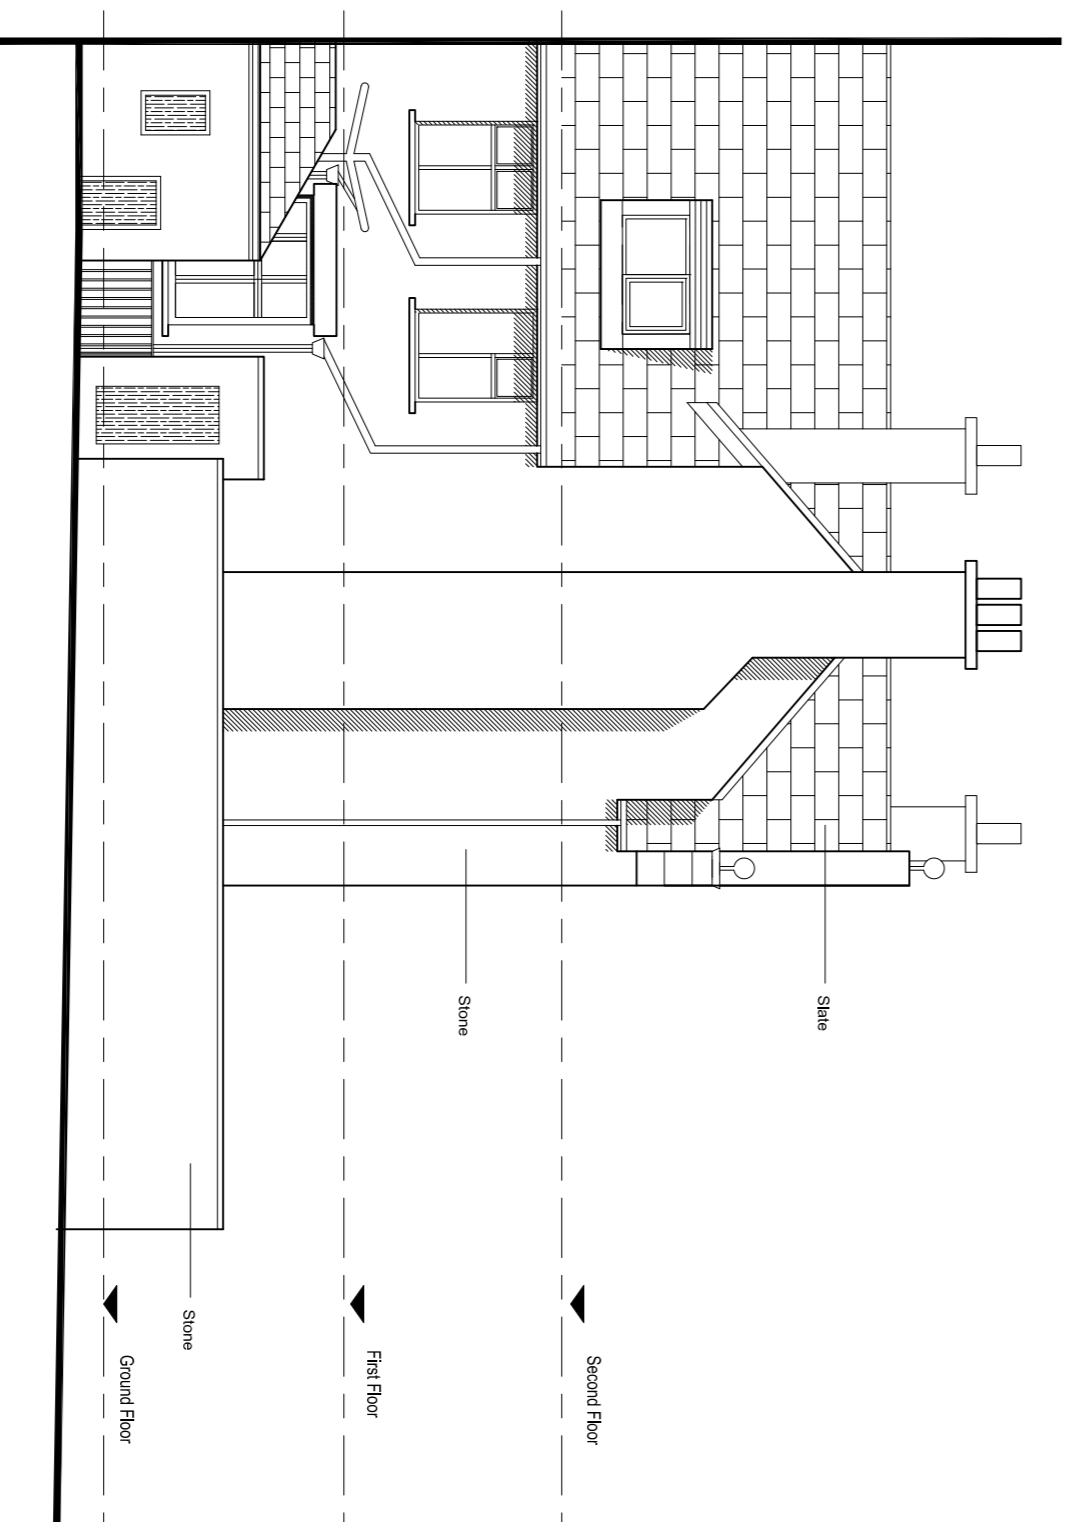

Proposed Rear Elevation

Issue Purpose: PLANNING APPLICATION

**PARK**  
designed

The Park Ltd  
100, Park Lane  
Leeds, LS17 2AD  
T: 0113 819 8057  
info@theparkdesign.com

Client: Mr & Mrs Park Date: May '17  
Project: 69 Station Lane, Birkenshaw Scale: 1:100 @ A1  
Title: Existing Plans & Elevations  
Job No.: 17-XX-D Stage: Scheme Drawing Rev: EP  
Drawn: EP  
Checked: EP  
Approved: EP  
Status: Approved for use  
Notes: All dimensions are in millimetres unless otherwise stated.  
Stage Identification: Design - D Tender - T Construction - C Record - R