

Sectional Elevation NE  
1:100



Sectional Elevation SW  
1:100




Sectional Elevation NE.  
1:100




Sectional Elevation SW.  
1:100



Rear Elevation NW  
1:100

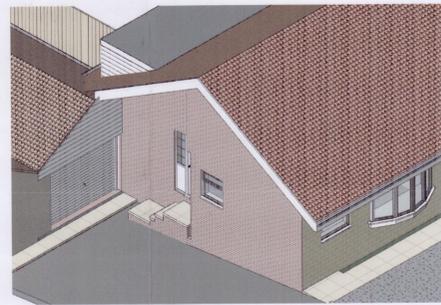

Rear Elevation  
1:100

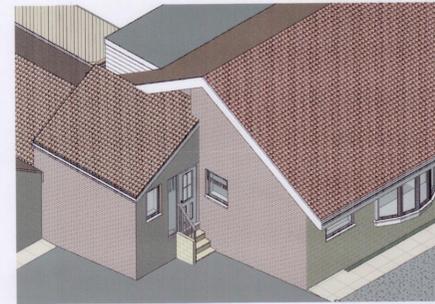


Front Elevation SE  
1:100




Front Elevation SE.  
1:100



Proposed  
Existing

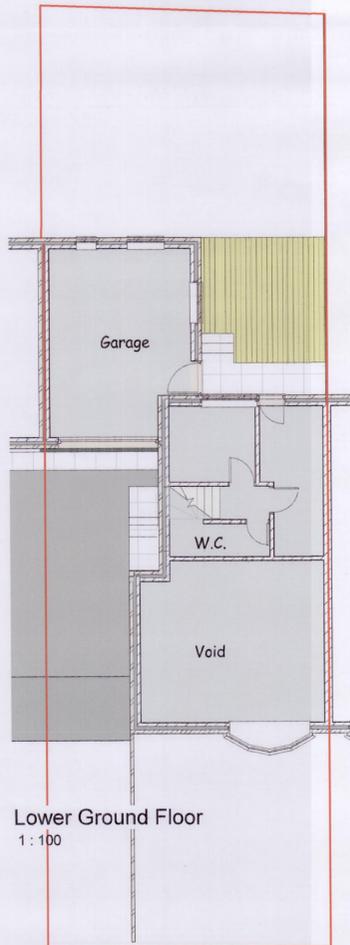

Lower Ground Floor  
1:100

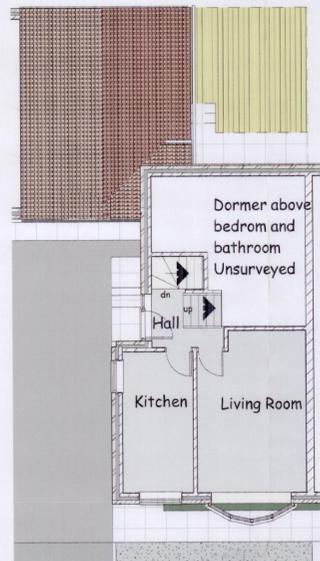


Ground Floor  
1:100




A4 Location Plan  
1:1250



scale 1:100 @ sheet size A1

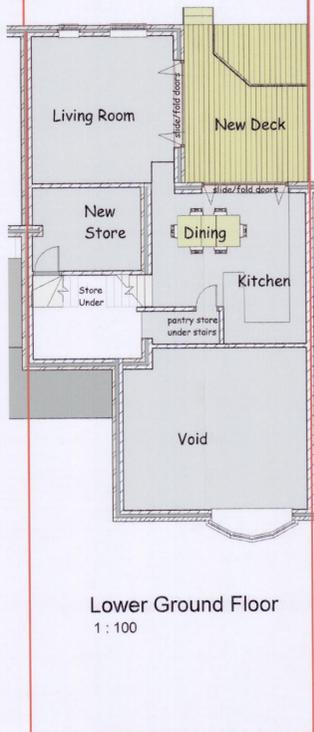

Lower Ground Floor  
1:100

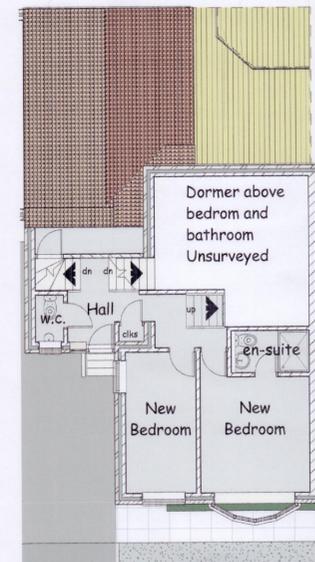

Ground Floor  
1:100

This drawing is copyright and must not be reproduced without written permission  
Do not scale - Use figured dimensions only

Project: Proposed Extension, Conversion of Garage to Living Room and Rear Deck at 60 Avison Road, Cowlesley, Huddersfield HD4 5TL

Client: Mr and Mrs Morgan.

Dwg Title: Plans, Elevations and Views as Existing and Proposed

Dwg No. 1713 - 01  
Scale 1:100  
1:1250  
Date 30/05/2017  
Drm MB  
Apr DB

DB ARCHITECTS

31 Moor View, Meltham, Holmfirth, HD9 5RT  
t:01484 850579 e:david.dbarchitects@virginmedia.com

