


NOTE  
 MATERIALS TO MATCH EXISTING  
 THESE NOTES DO NOT COMPRISE A FULL SPECIFICATION  
 THEY ARE FOR GENERAL GUIDANCE ONLY AND THEIR  
 PRIMARY FUNCTION IS TO ASSIST LOCAL AUTHORITY  
 OFFICERS IN DETERMINING BUILDING REGULATION COMPLIANCE  
 ALL DIMENSIONS MUST BE CHECKED ON SITE PRIOR TO WORKS  
 STARTING.  
 ALL WORKS MUST BE CARRIED OUT IN ACCORDANCE WITH  
 CURRENT BUILDING REGULATIONS, CODES OF PRACTICE AND  
 PLANNING OFFICERS REQUIREMENTS.  
 ALL MATERIALS MUST COMPLY WITH CURRENT BRITISH STANDAR  
 IN SITUATIONS USED.

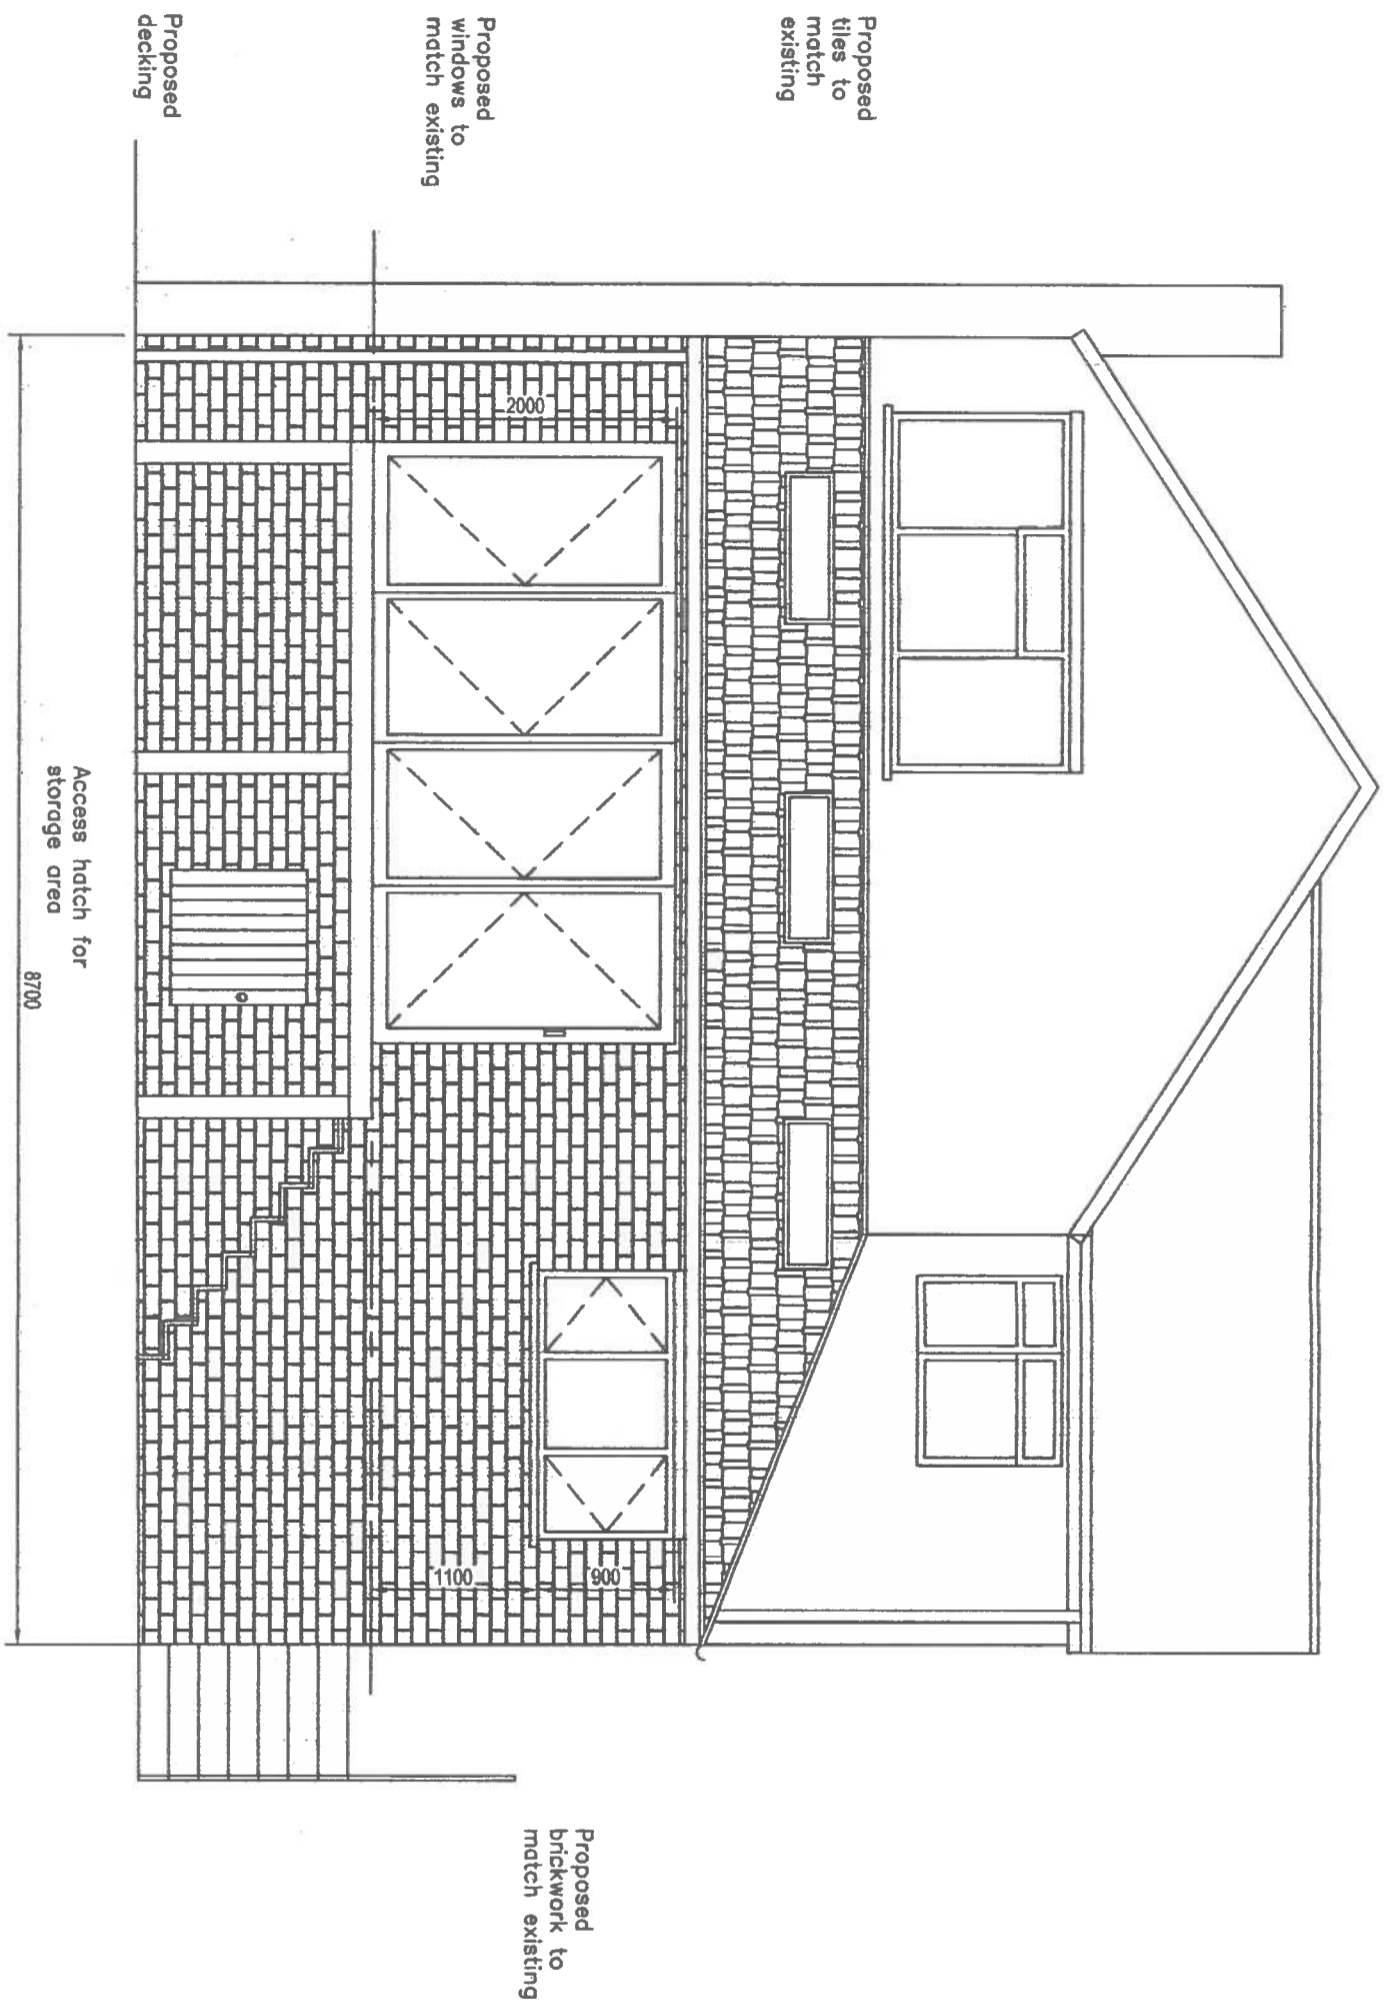

**Proposes Rear Elevation** 1:50

**MIRFIELD DESIGNS**  
 Planning & Building Control Service:  
 Tel: 07877959728  
 Email: mirfielddesigns@gmail.com

Client	MR & MRS SCOTT		
Job	9 HALL DRIVE LIVERSEDGE		
Title	PROPOSED REAR ELEVATION		
Drawn By	RK	Date	OCT 2017
Eng. Check		Scale	1:50
Tech. Check			
Drawing No.	2017 / 124 / 04	Rev.	