




Only figured dimensions should be used.  
 Scaled dimensions should be checked with the Architect.  
 This drawing together with the design, is the property and copyright of the Architect and must not be reproduced without written permission

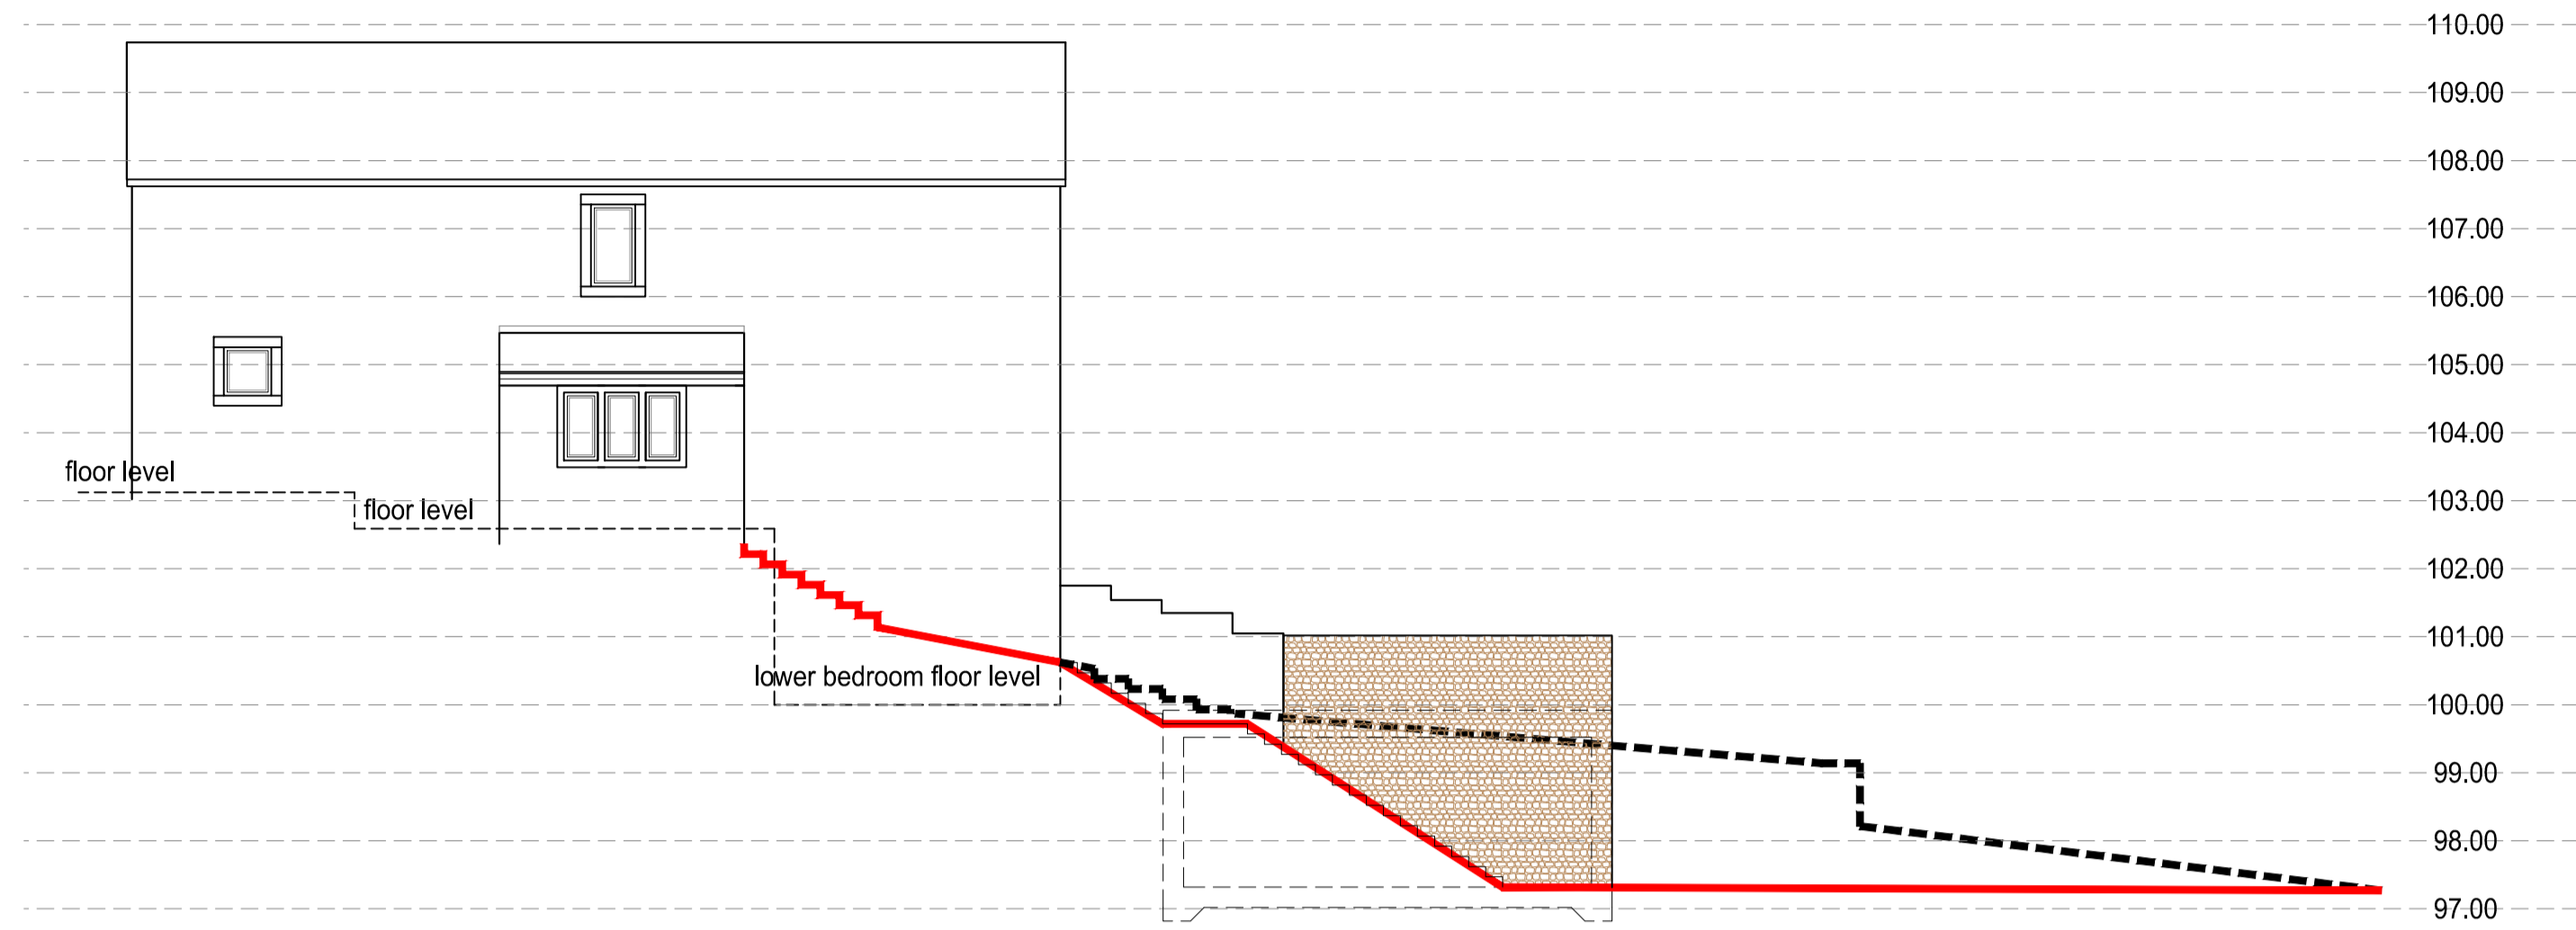

SIDE ELEVATION

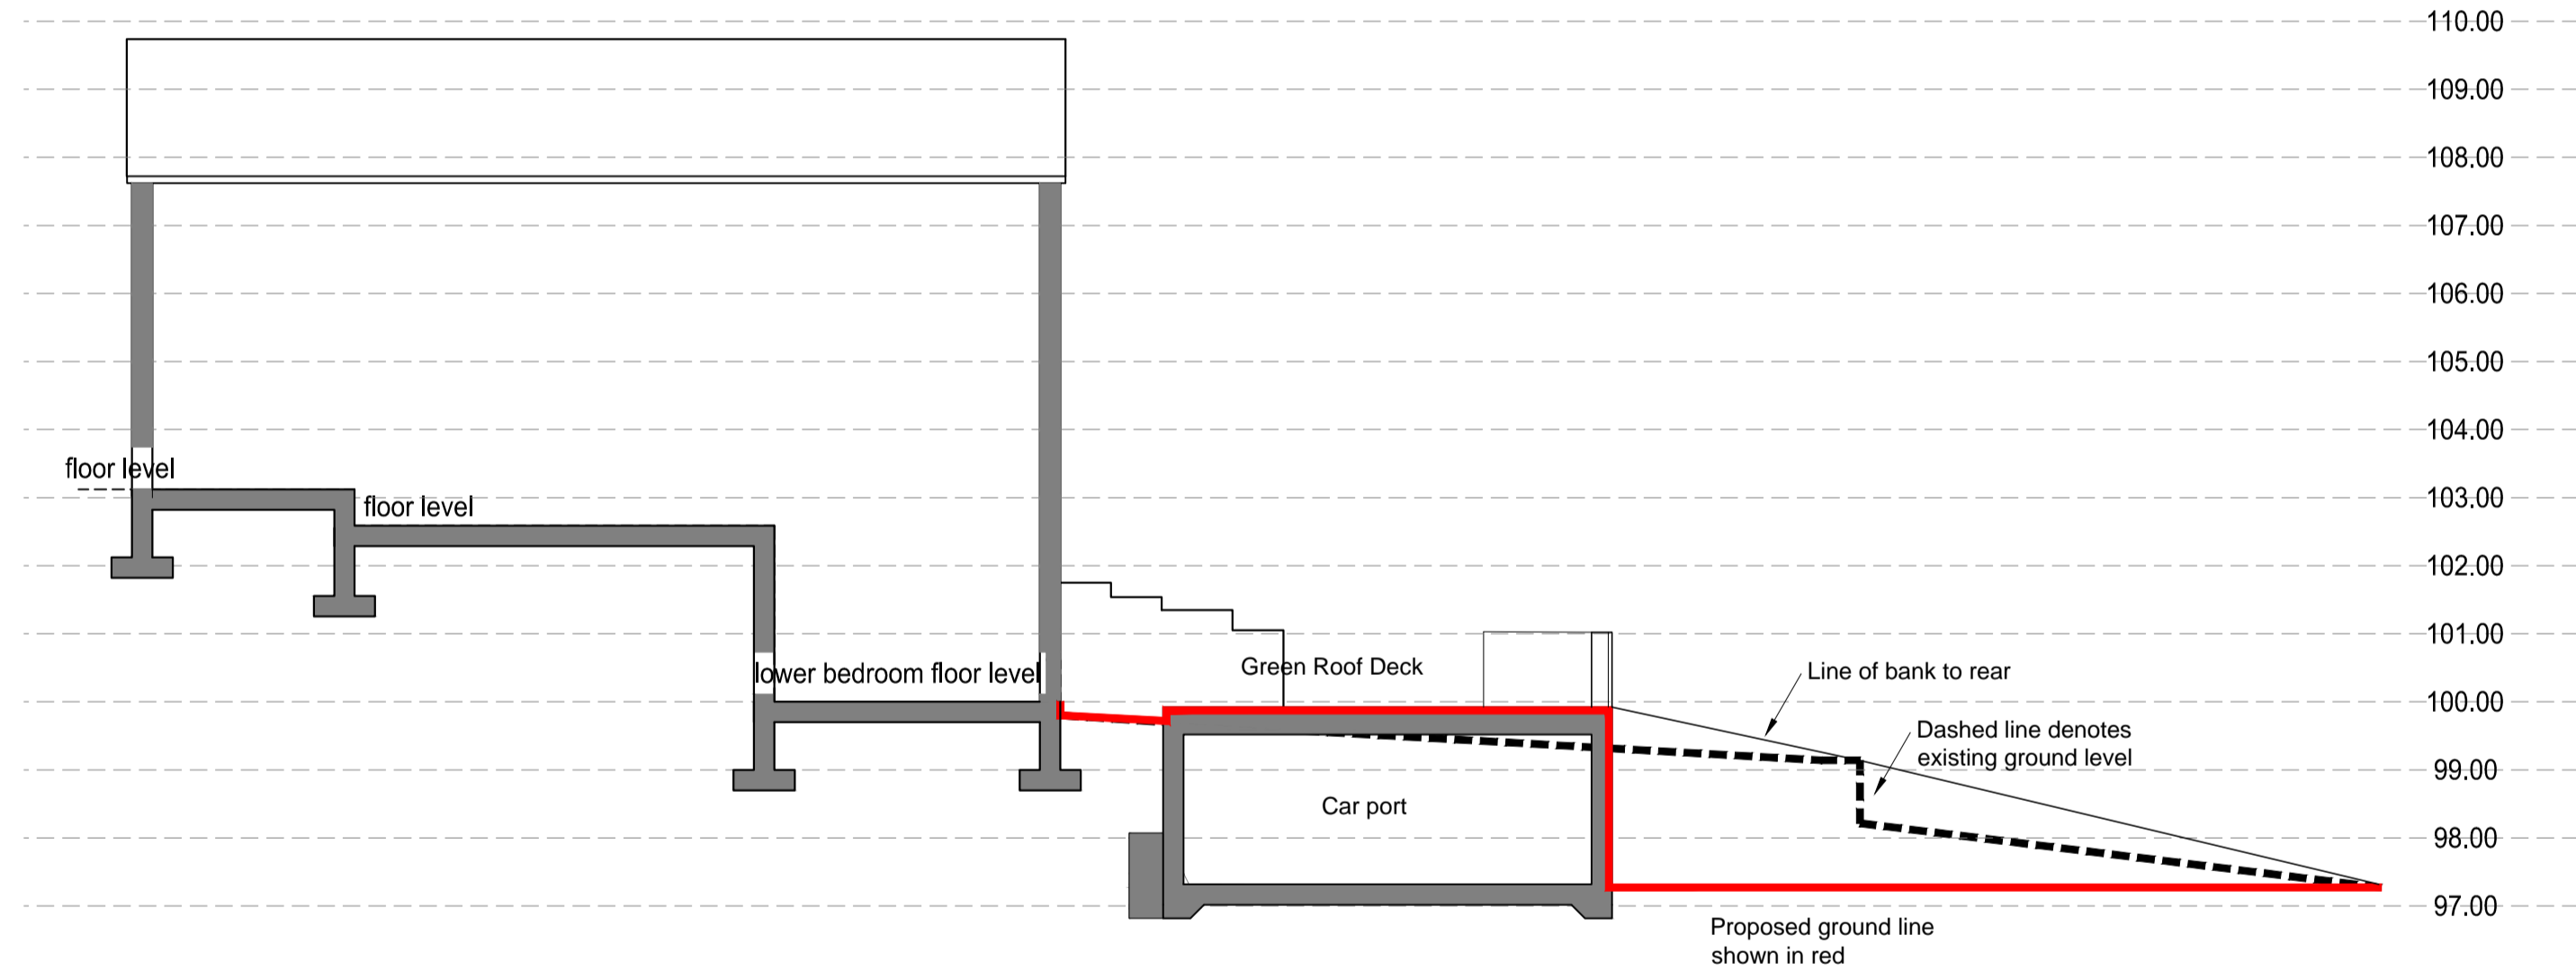

SECTION A - A

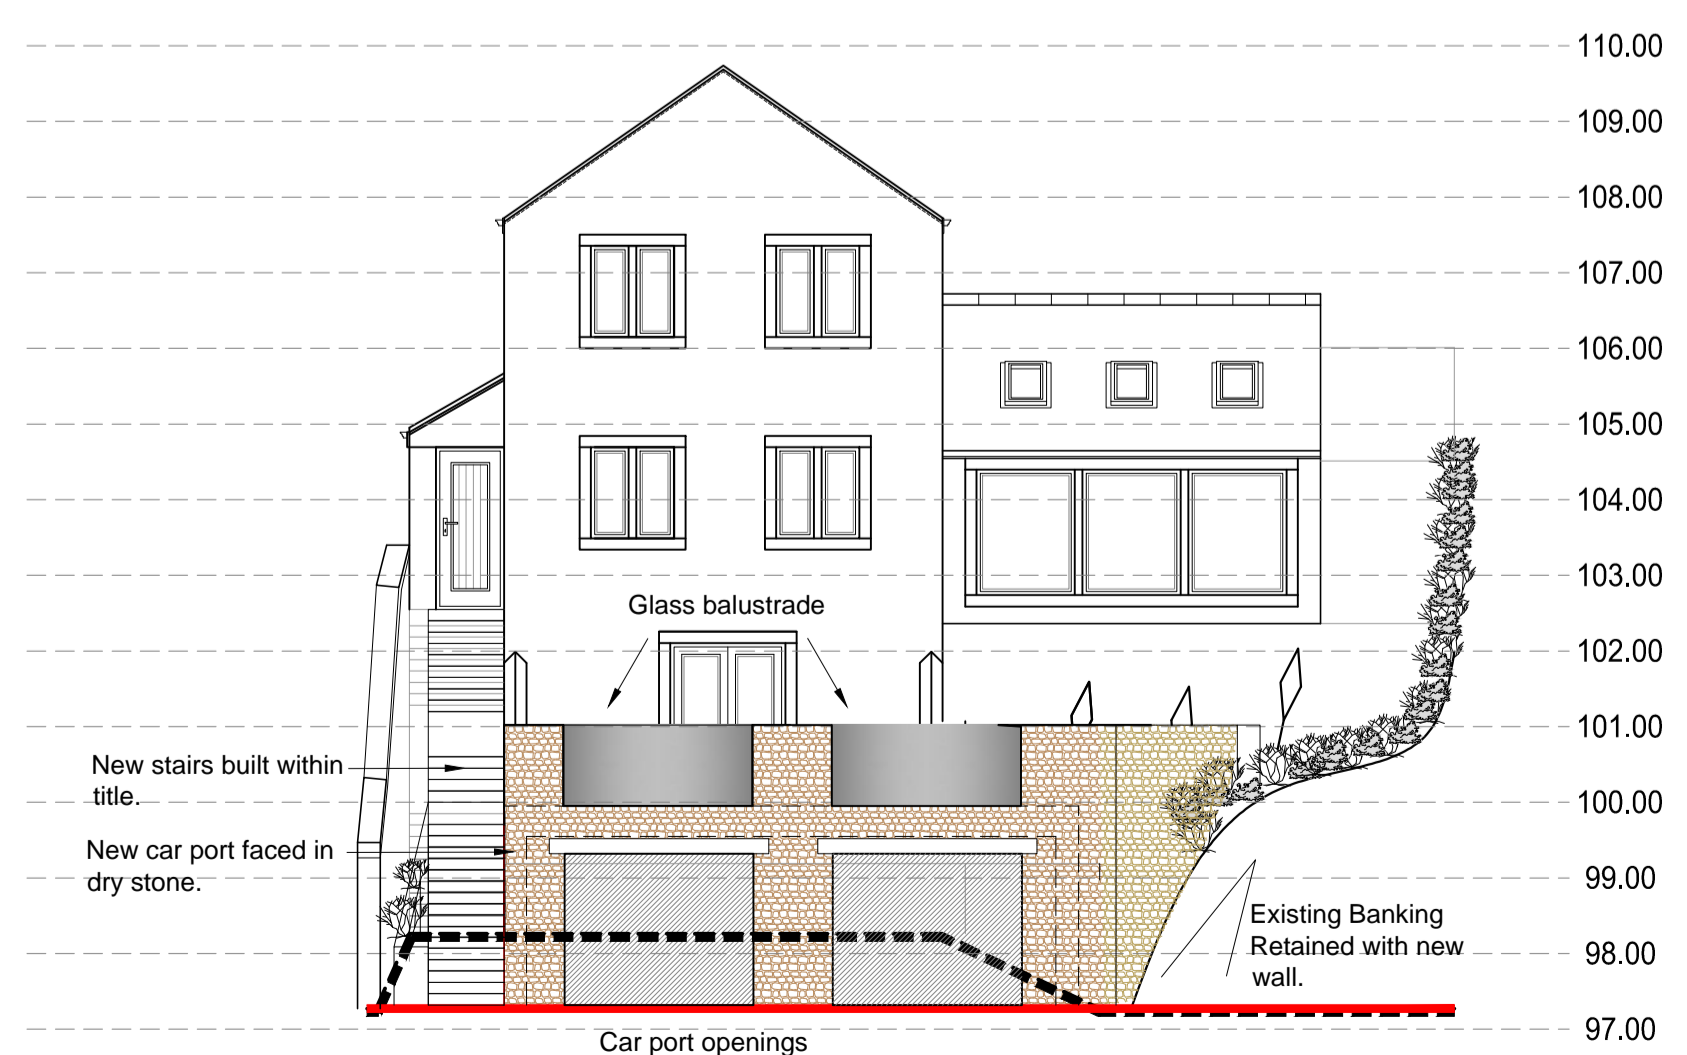

FRONT ELEVATION



SITE PLAN 1:200

PLANNING

Rev B:  
 Amended plans sections & elevation showing garage in new position within title boundary. JF 02.02.18  
 Rev A:  
 Garage position changed to reflect land registry plan. JF 02.01.18  
 Revision:

acumen  
 designers & architects  
 acumenarchitects.co.uk 01484 546000  
 Headrow House, Old Leeds Road, Huddersfield, HD1 1SG

CLIENT:  
 MR CHRIS BAKER

JOB TITLE:  
 PROPOSED SUBTERRANEAN CAR PORT GREYSTONES FARM, SCOUT, MARSDEN

DRAWING TITLE:  
 ELEVATIONS & SITE PLAN as PROPOSED

DRAWN: JF	DATE: OCT '17
CHECKED: JC	SCALE: 1:100 & 1:200 @ A1
DRAWING NUMBER: 2385 - 10B	