




**Note:**  
 This is NOT A CONSTRUCTION DRAWING and no liability shall be accepted for errors or omissions consequential to works carried from it. All dimensions are subject to site checks & verification by appointed builder / contractor.

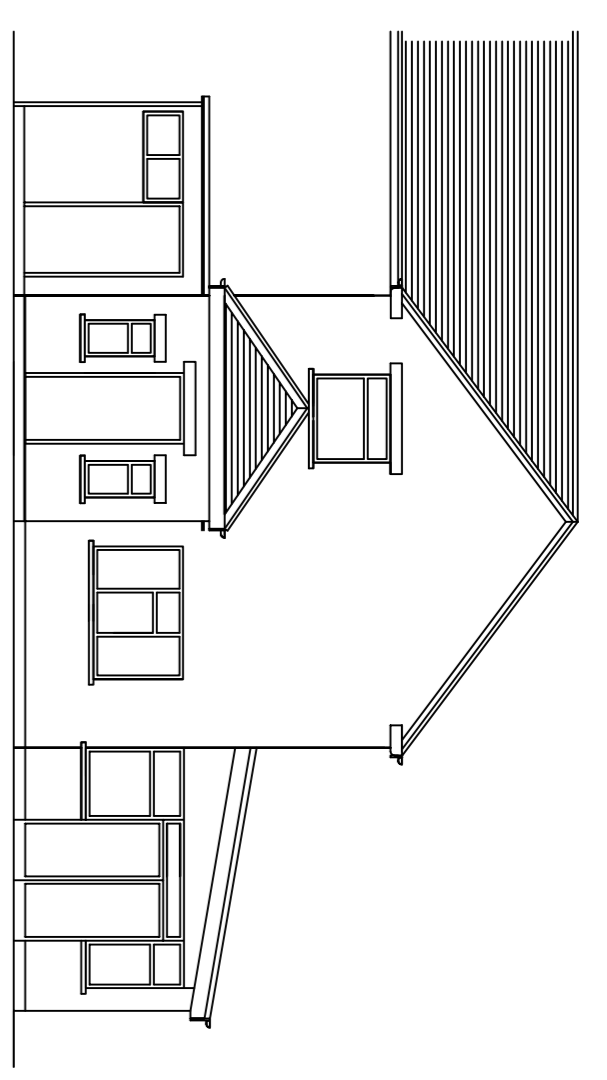


Existing Front Elevation

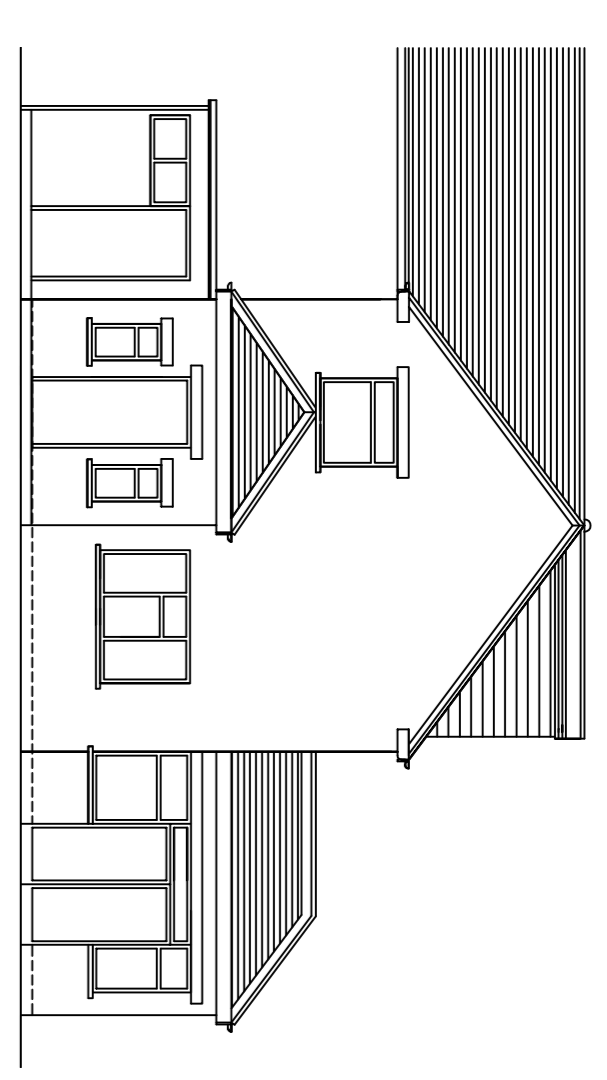


Proposed Front Elevation

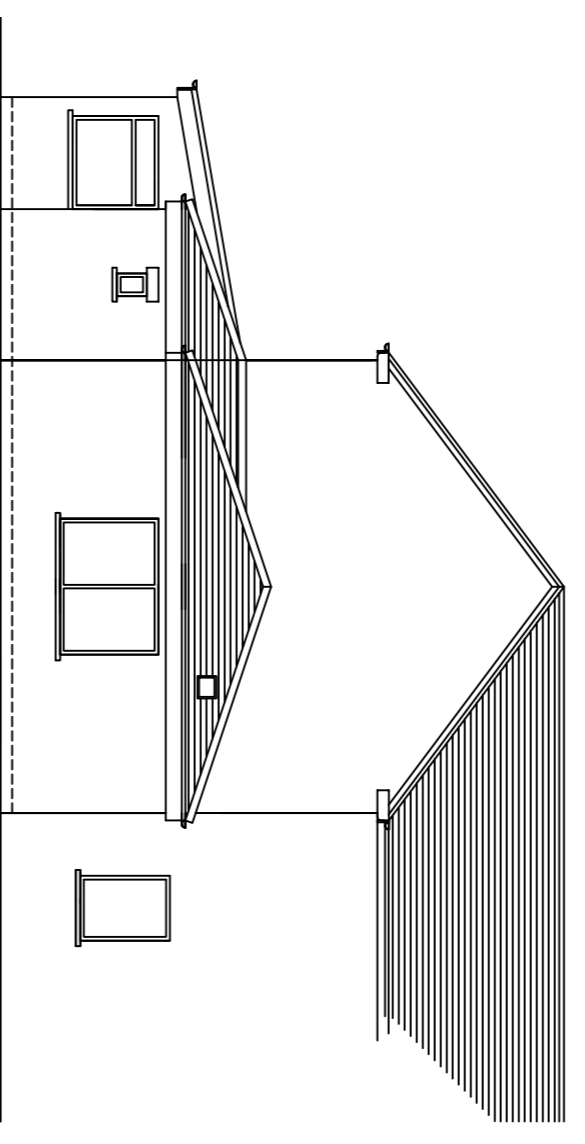


Existing Rear Elevation

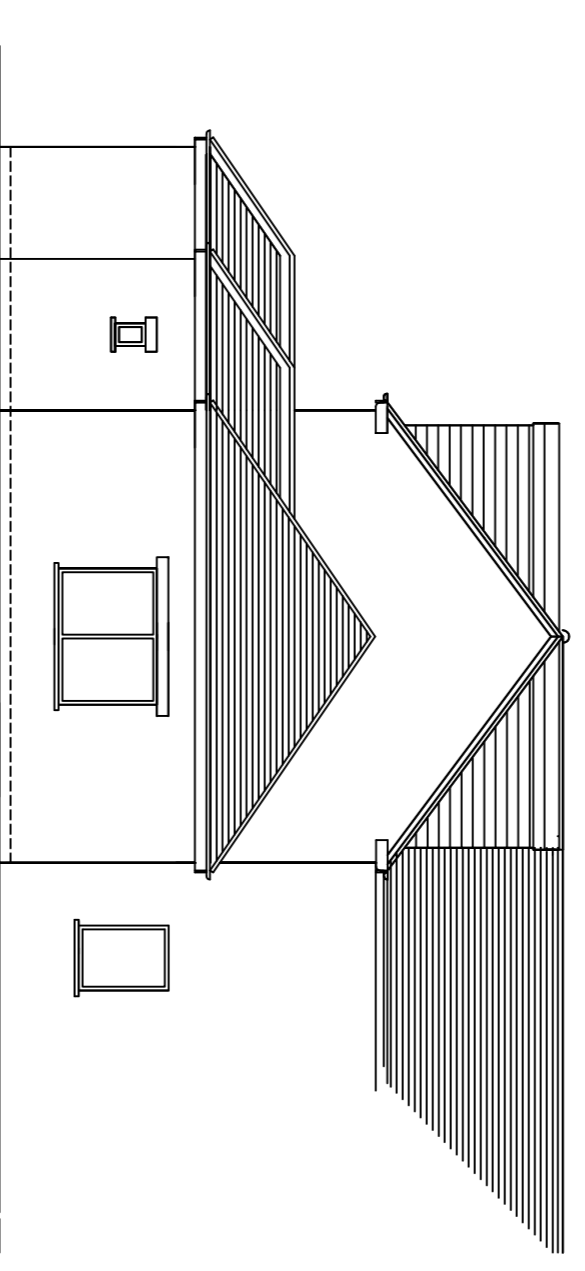


Proposed Rear Elevation

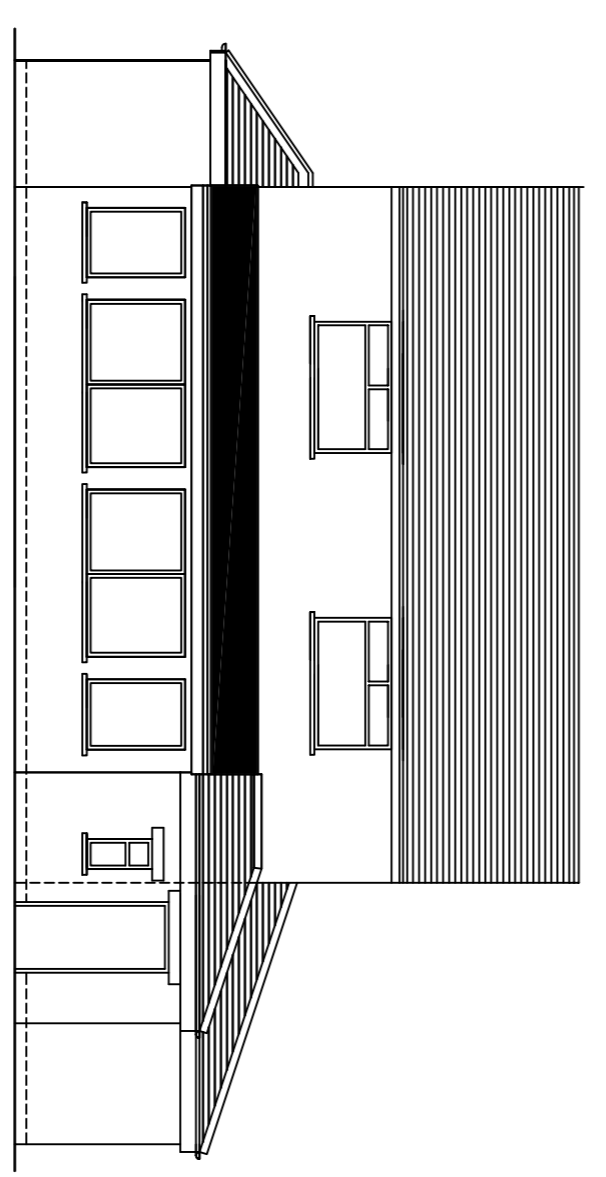


Existing Side 1 Elevation

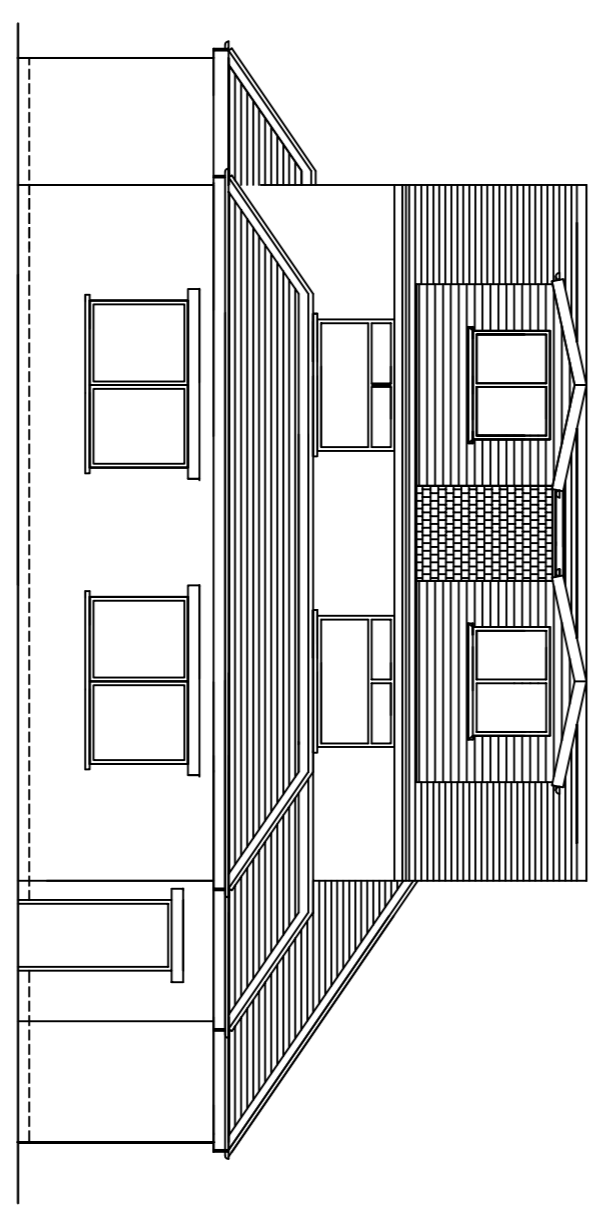


Proposed Side 1 Elevation

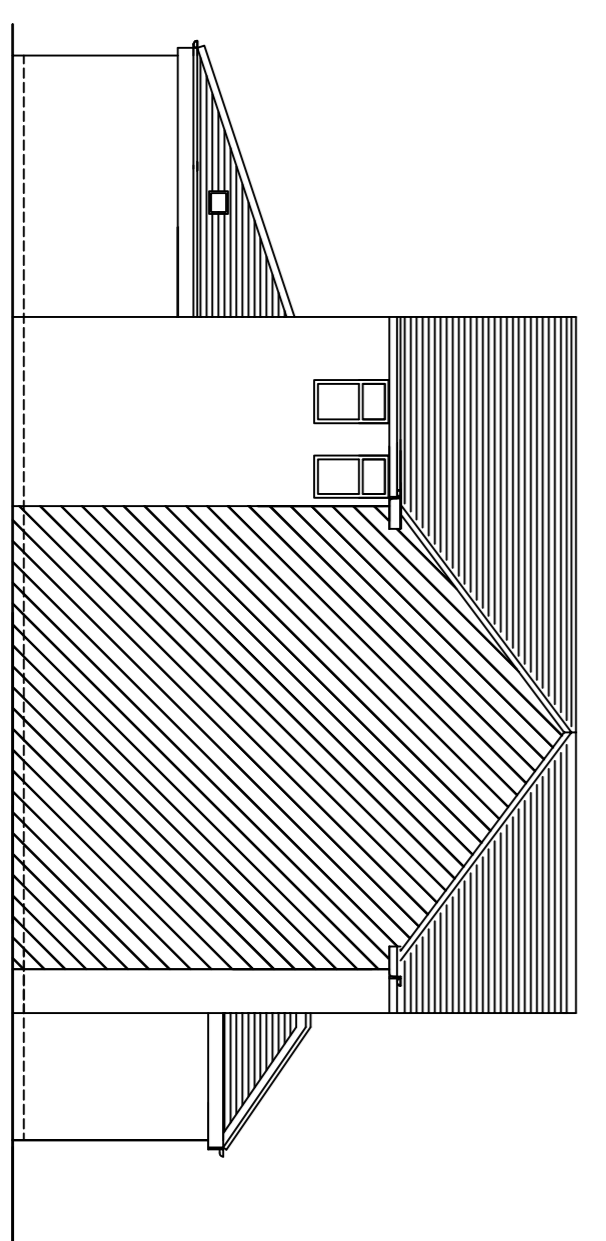


Existing Side 2 Elevation

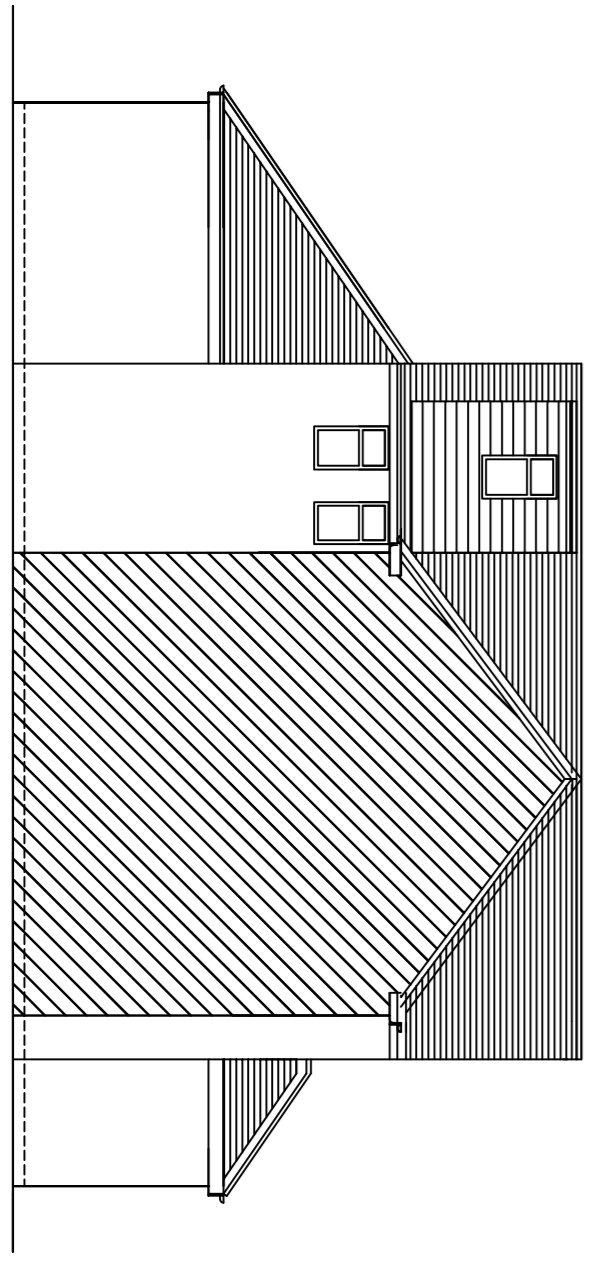

Proposed Side 2 Elevation

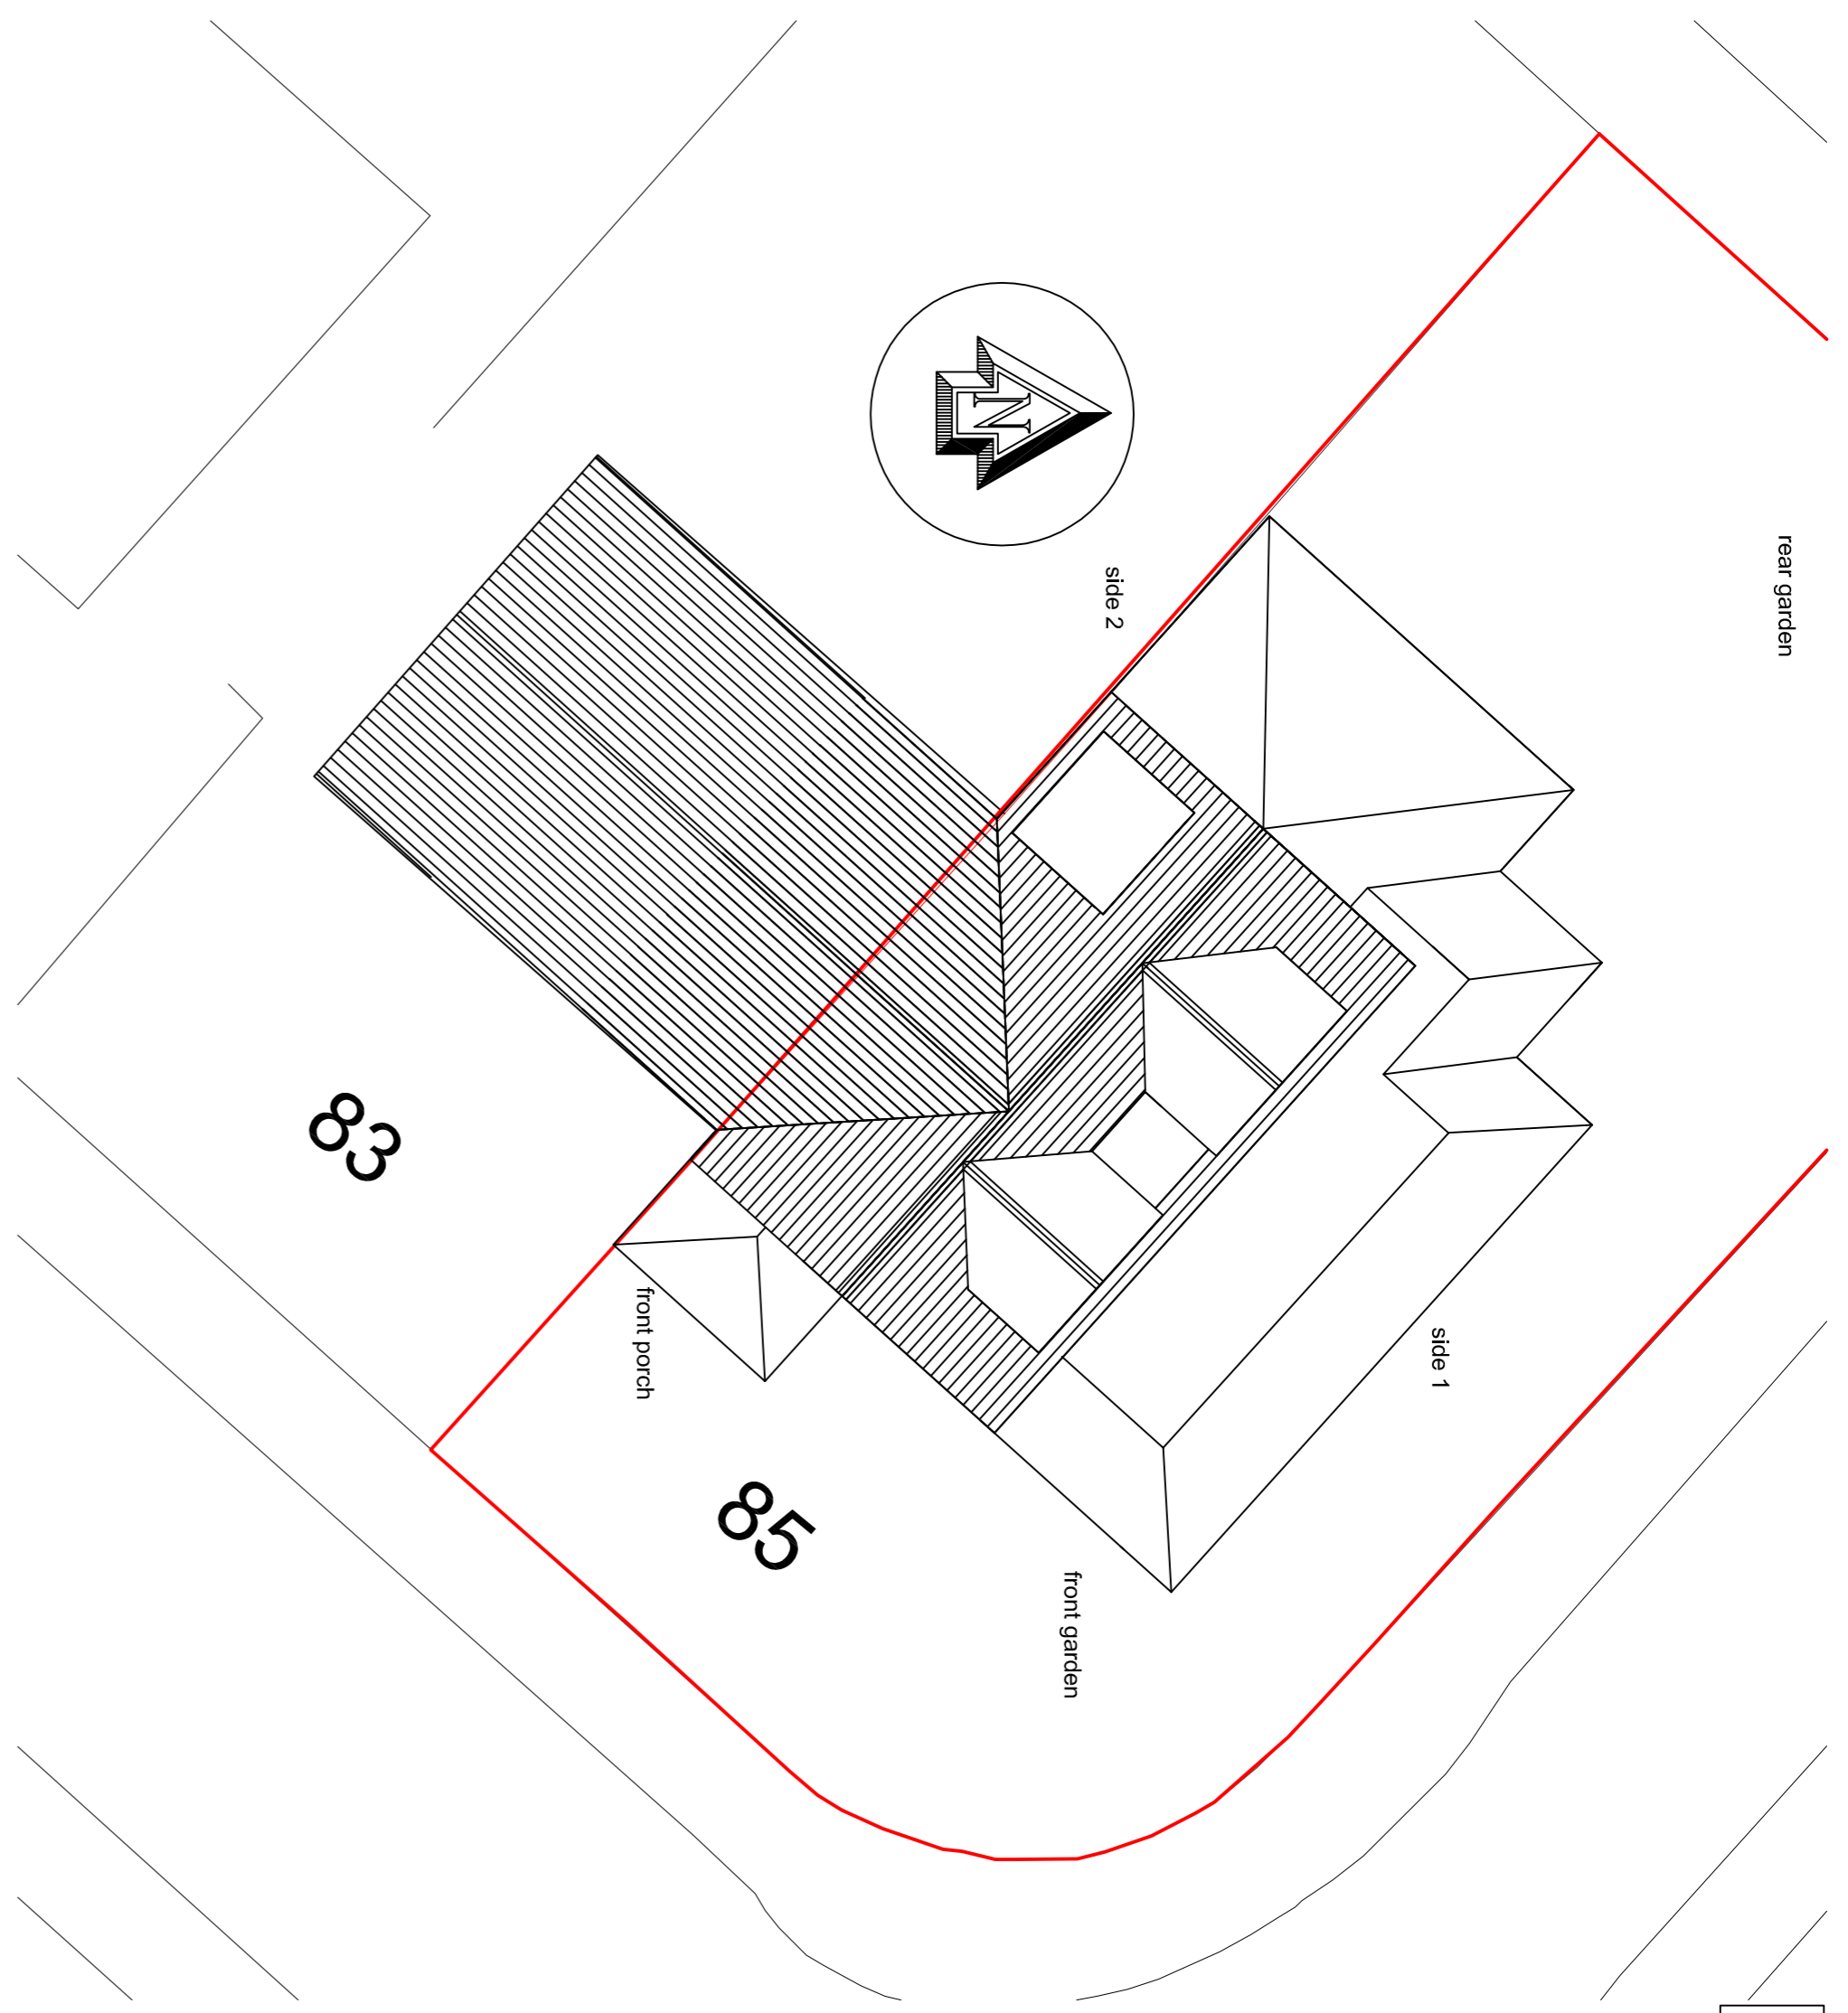

Proposed Site Block Plan

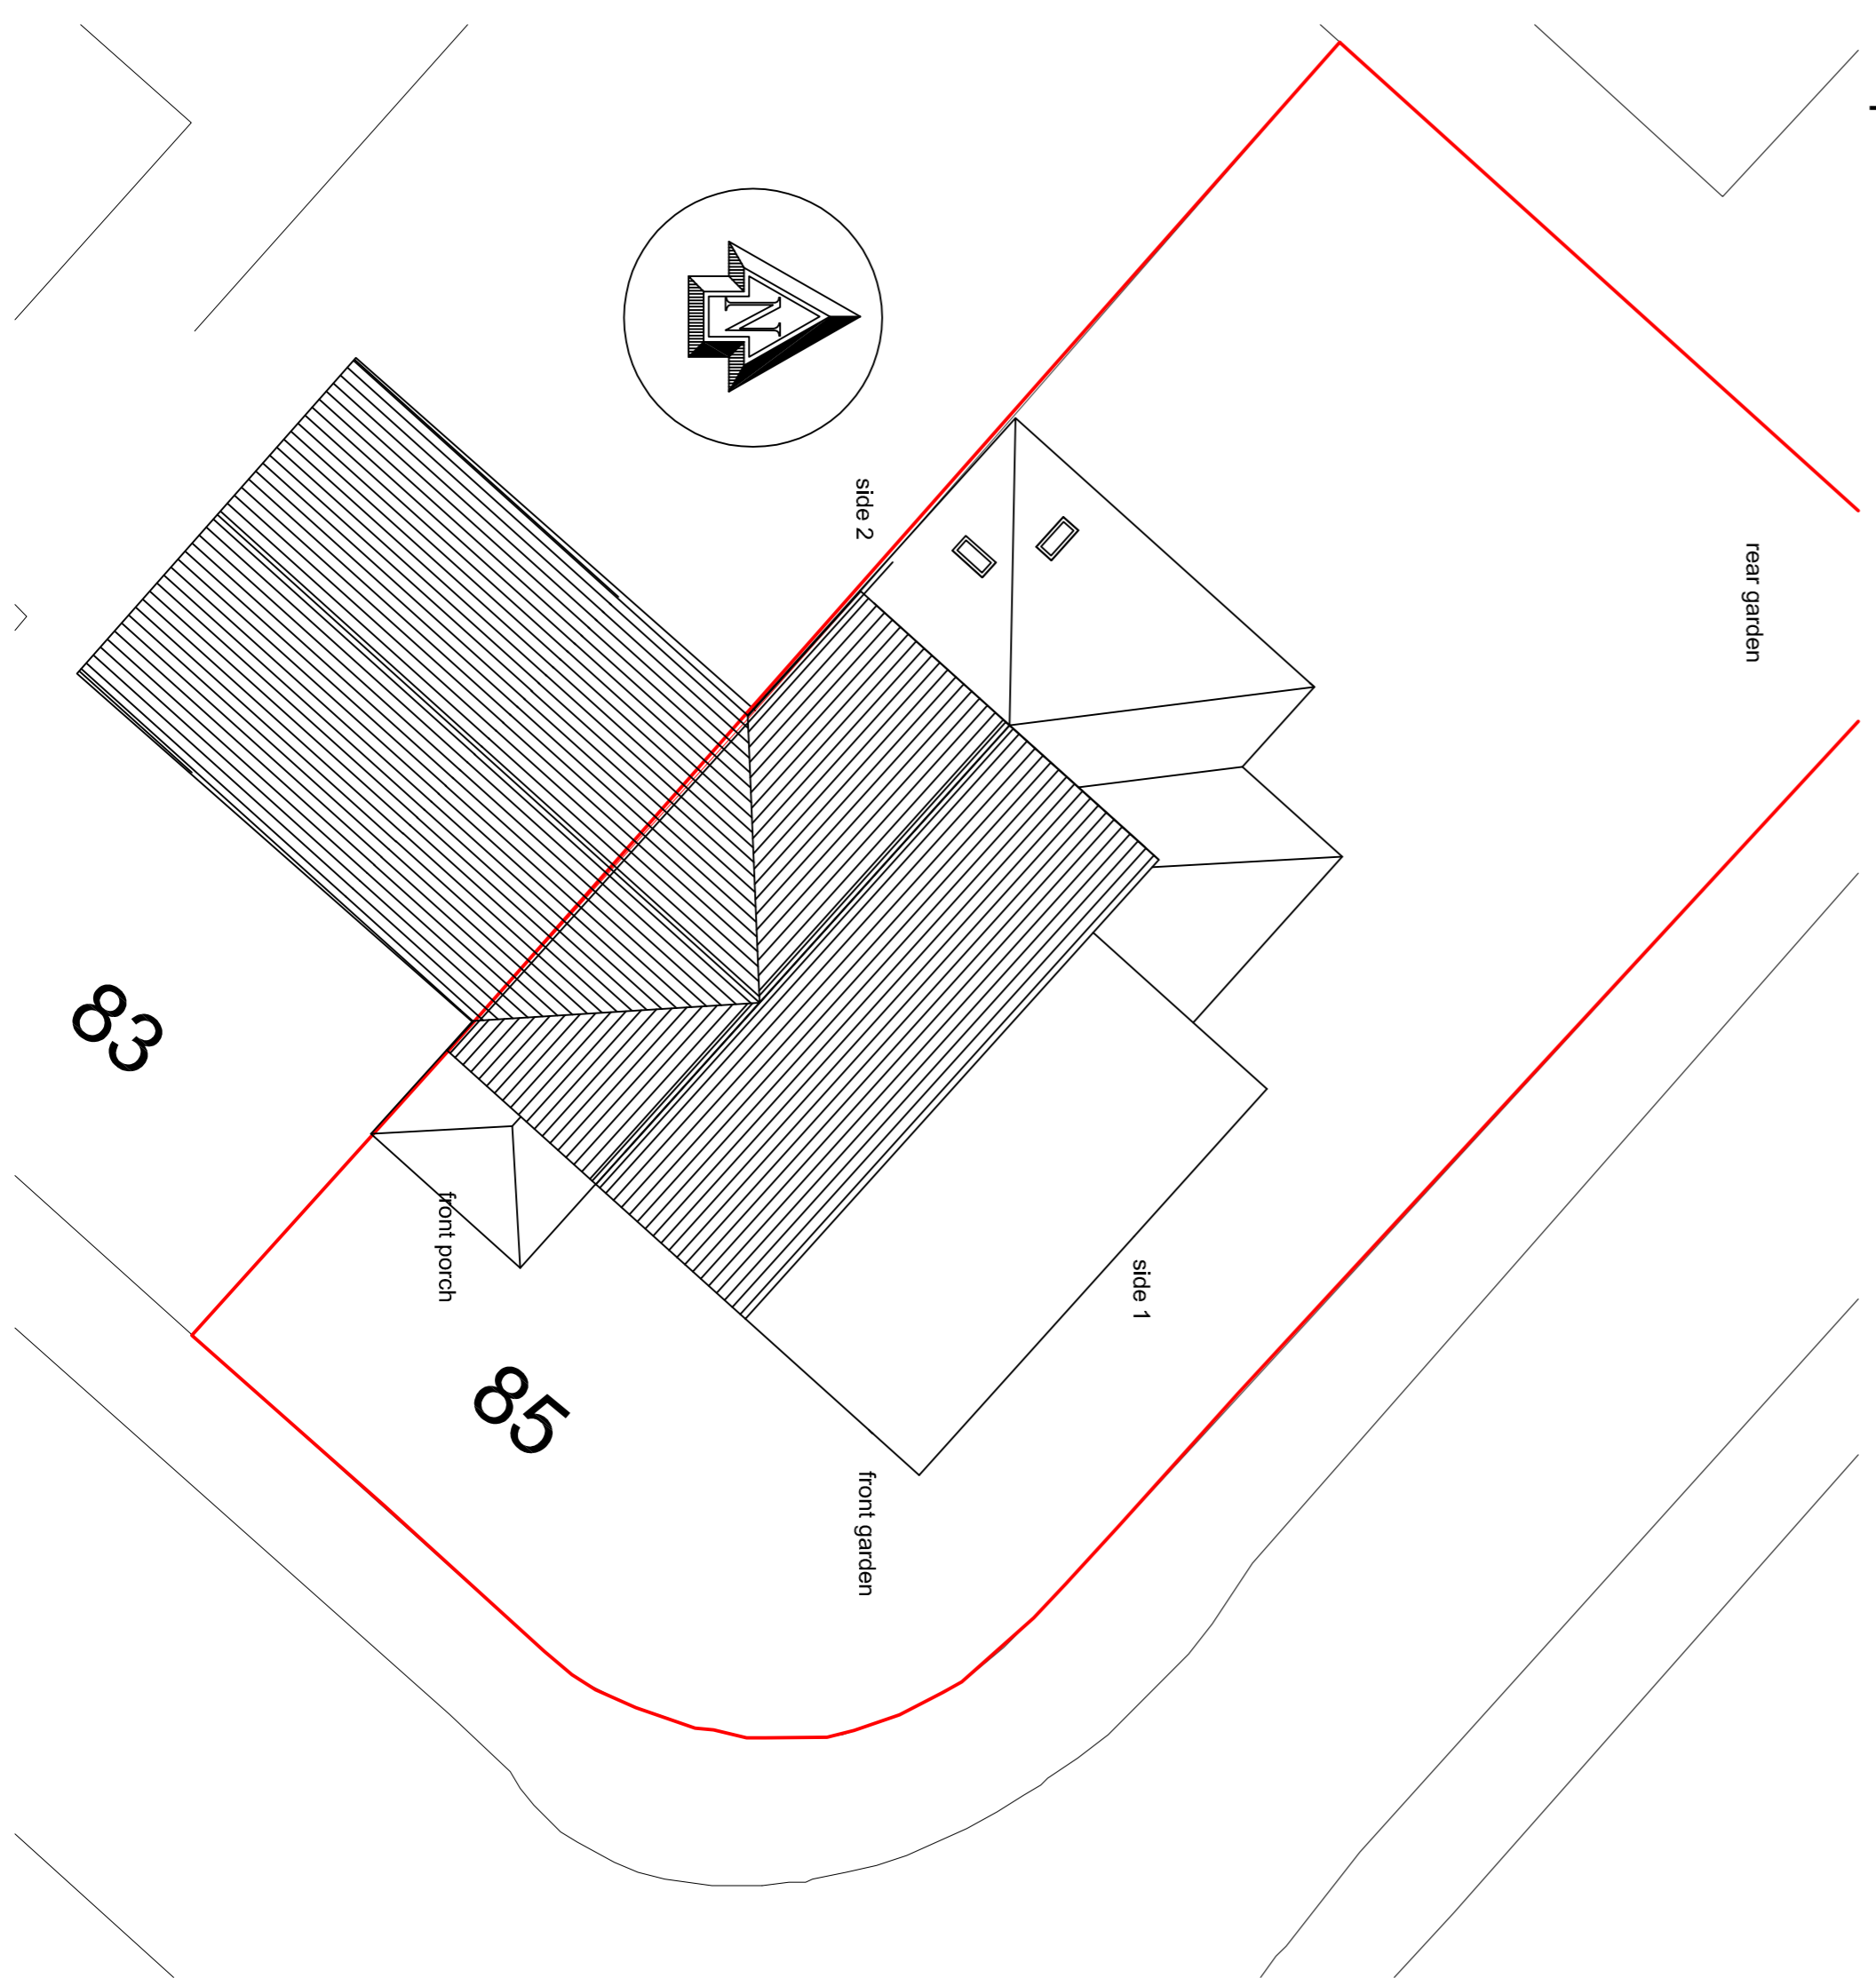

Existing Site Block Plan

**Notes:**  
 ROOF: like to match existing  
 WALLS: new cladding, through site to planning approval  
 GUTTERS: black to match existing  
 RAINWATER PIPES: black to match existing  
 WINDOWS: UPVC to match existing

Revision	Date	Description
A	10/17	amended to suit planning recommendations

Address:  
 85 Victoria Road, Dewsbury,  
 Huddersfield WF12 9DG

Drawing Title  
 Planning

Drawing Title  
 Existing & Proposed Elevations  
 & Site Block Plan

Date  
 Apr 2017  
 Drawing No  
 (A1 size) 002\_RevA

Scale  
 1:100