


Proposed garage front and porch to be stone

Proposed Front Elevation

1:50

All existing wooden windows to be replaced with grey upvc

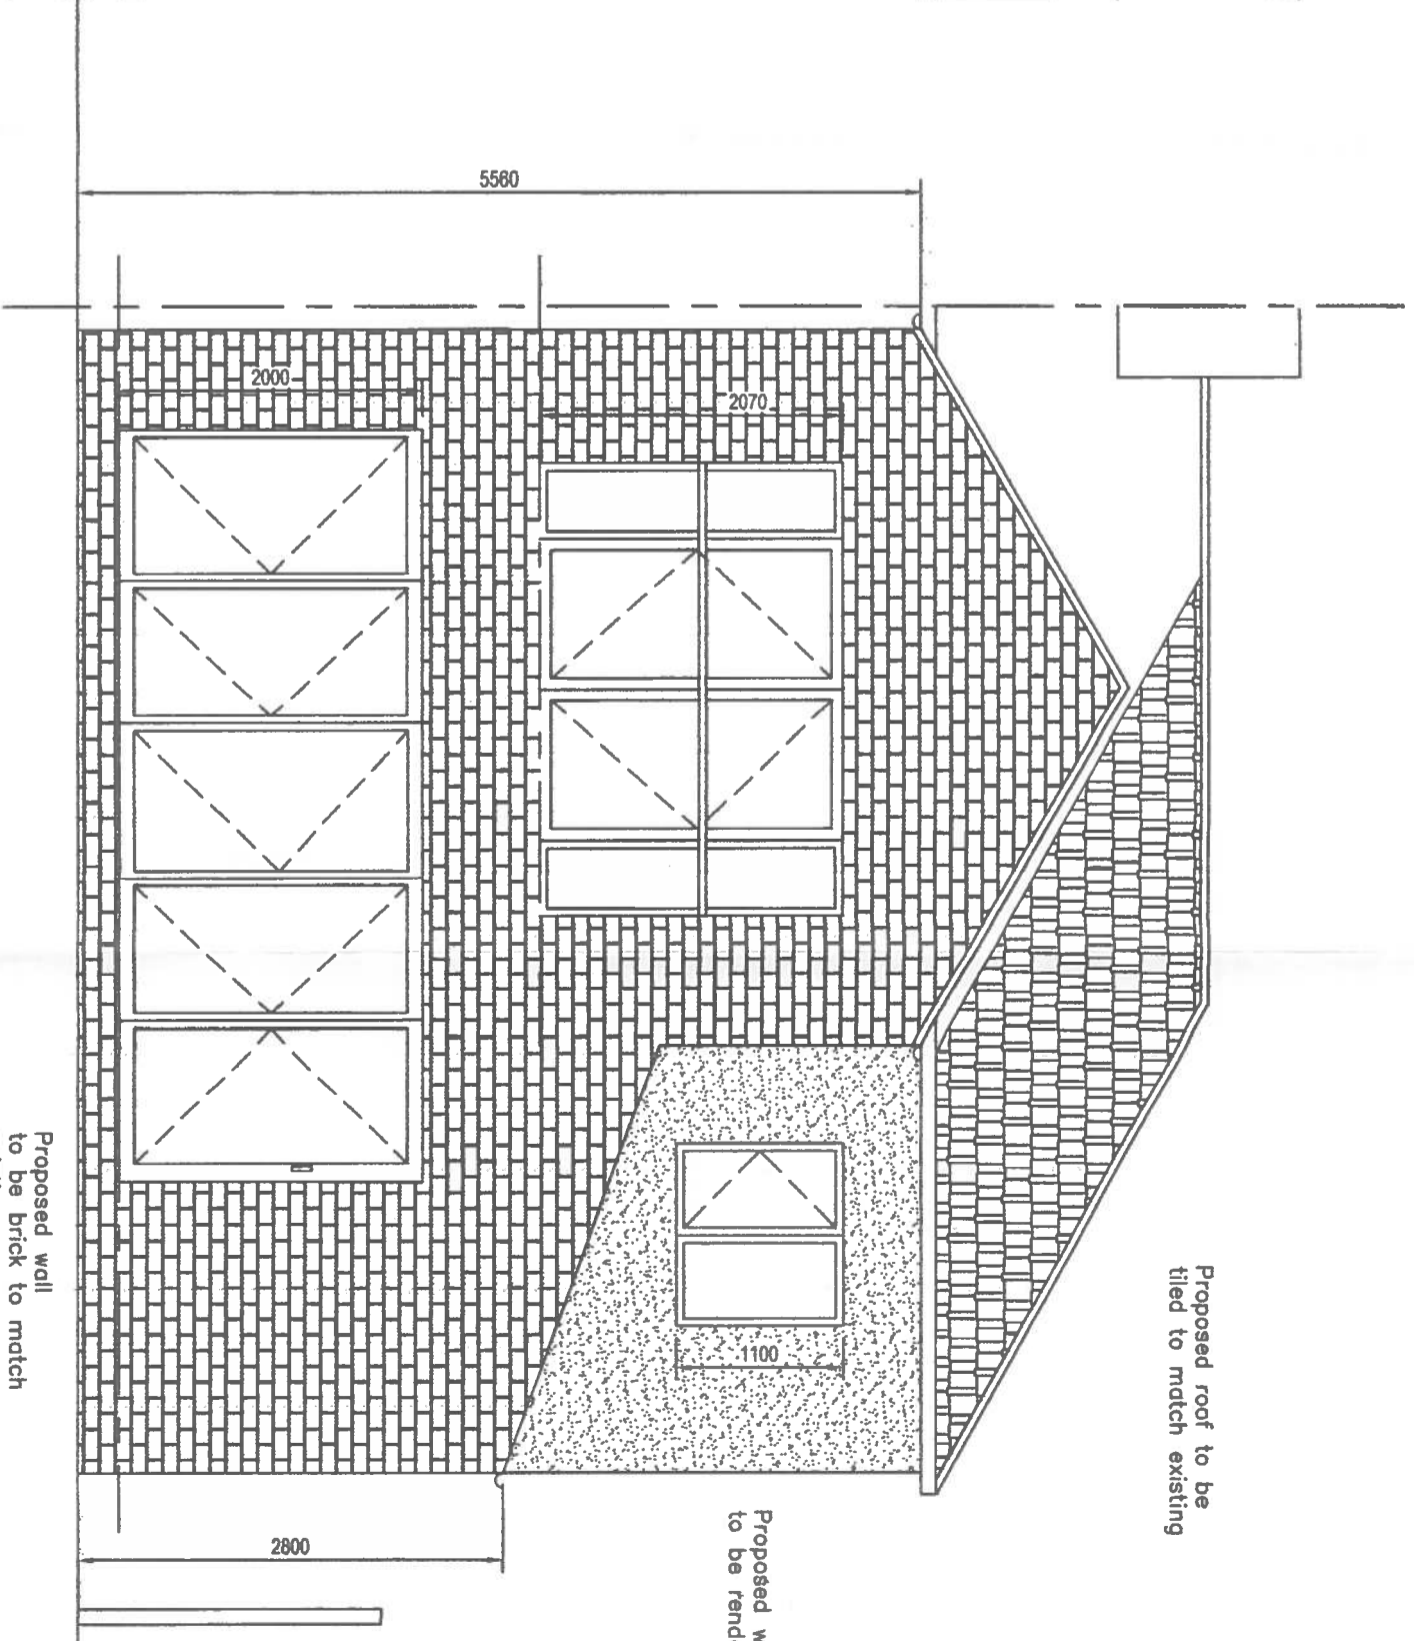

Proposed windows to be grey upvc

Proposed Rear Elevation

1:50

Proposed roof to be tiled to match existing

Proposed w to be render

Proposed wall to be brick to match existing

MIRFIELD DESIGNS
 Planning & Building Control Services
 Tel: 07877959728
 Email: mirfielddesigns@gmail.com

Client	MR GARSIDE & MS SNOWDEN
Job	80 HOPTON LANE UPPER HOPTON
Title	PROPOSED ELEVATIONS
Drawn By	RK
Date	OCT 2017
Eng. Check	
Scale	1:50
Tech. Check	
Drawing No.	2017 / 130 / 04
Rev.	