
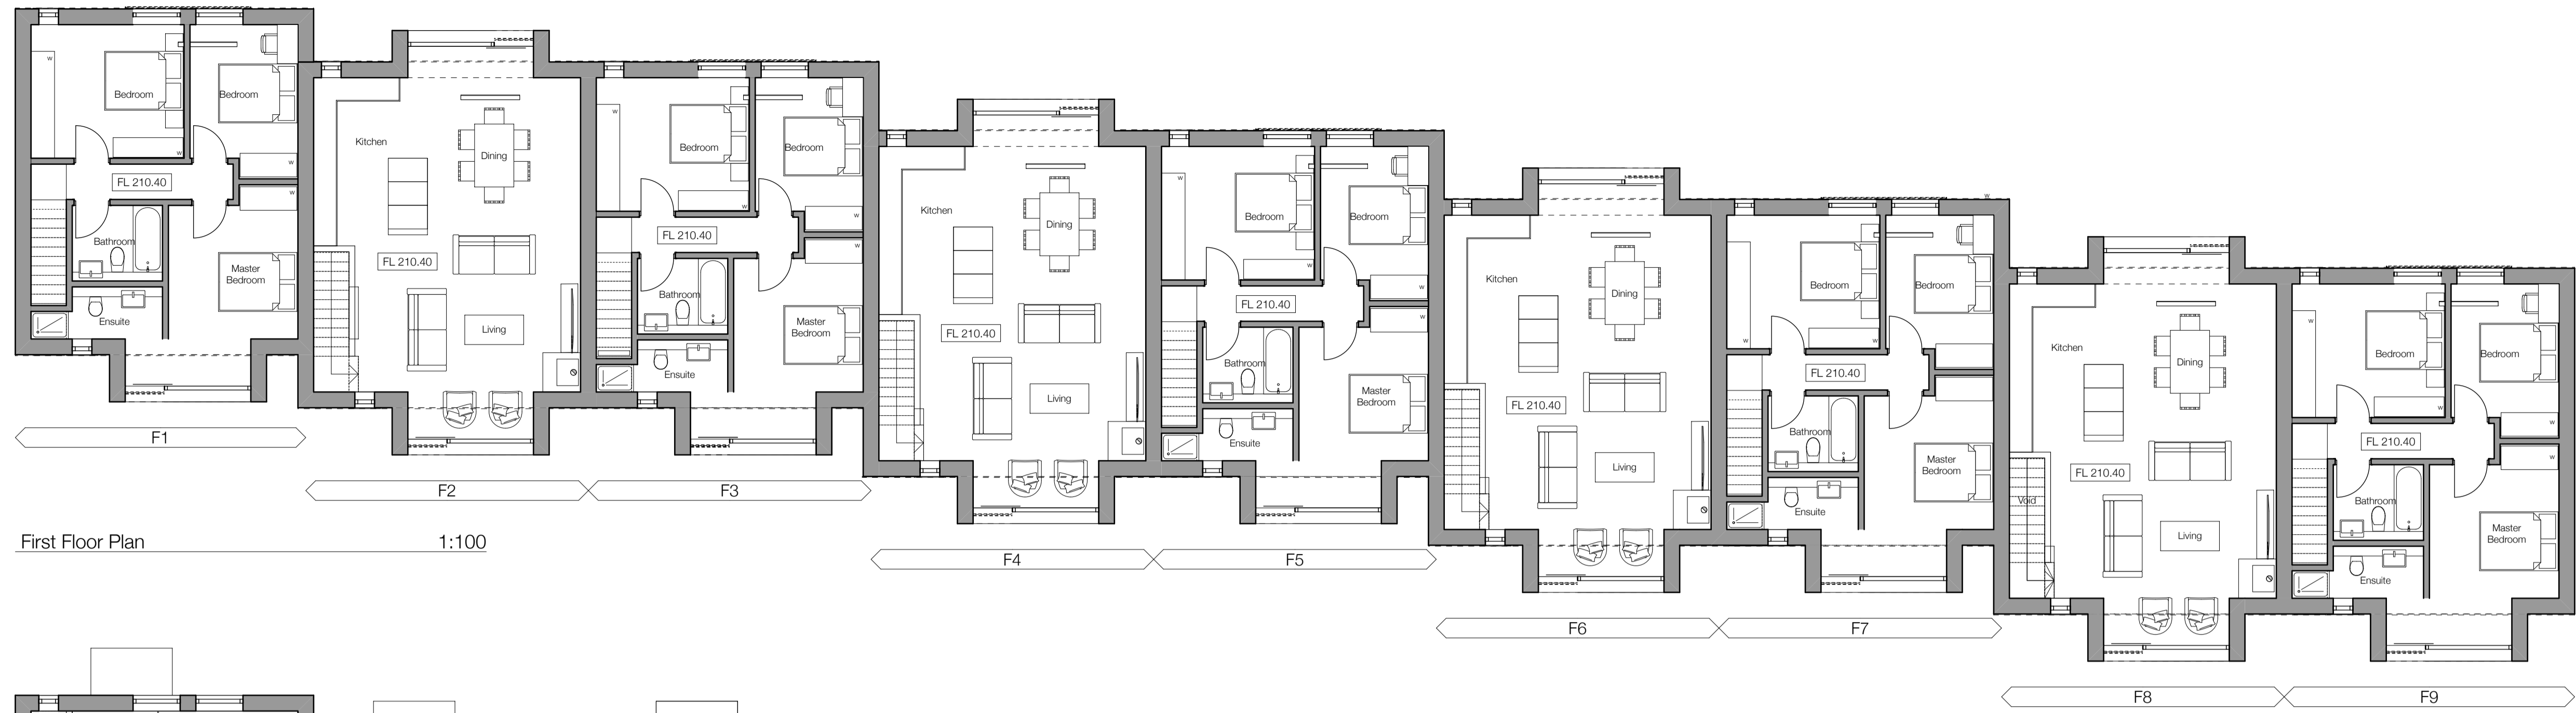



Notes

Do not scale from drawing, use figured dimensions only.
 All dimensions must be checked and verified on site prior to commencement of work and architect to be notified of any discrepancies.
 This drawing is intended to permit overall scheme proposals only and cannot be used for construction purposes without further information.


No.	Description	Drawn	Checked	Date
A	Units staggered to planning requirements	MJN		23.01.17
B	Units staggered to planning requirements	JE		27.02.17

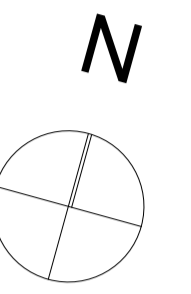

First Floor Plan 1:100

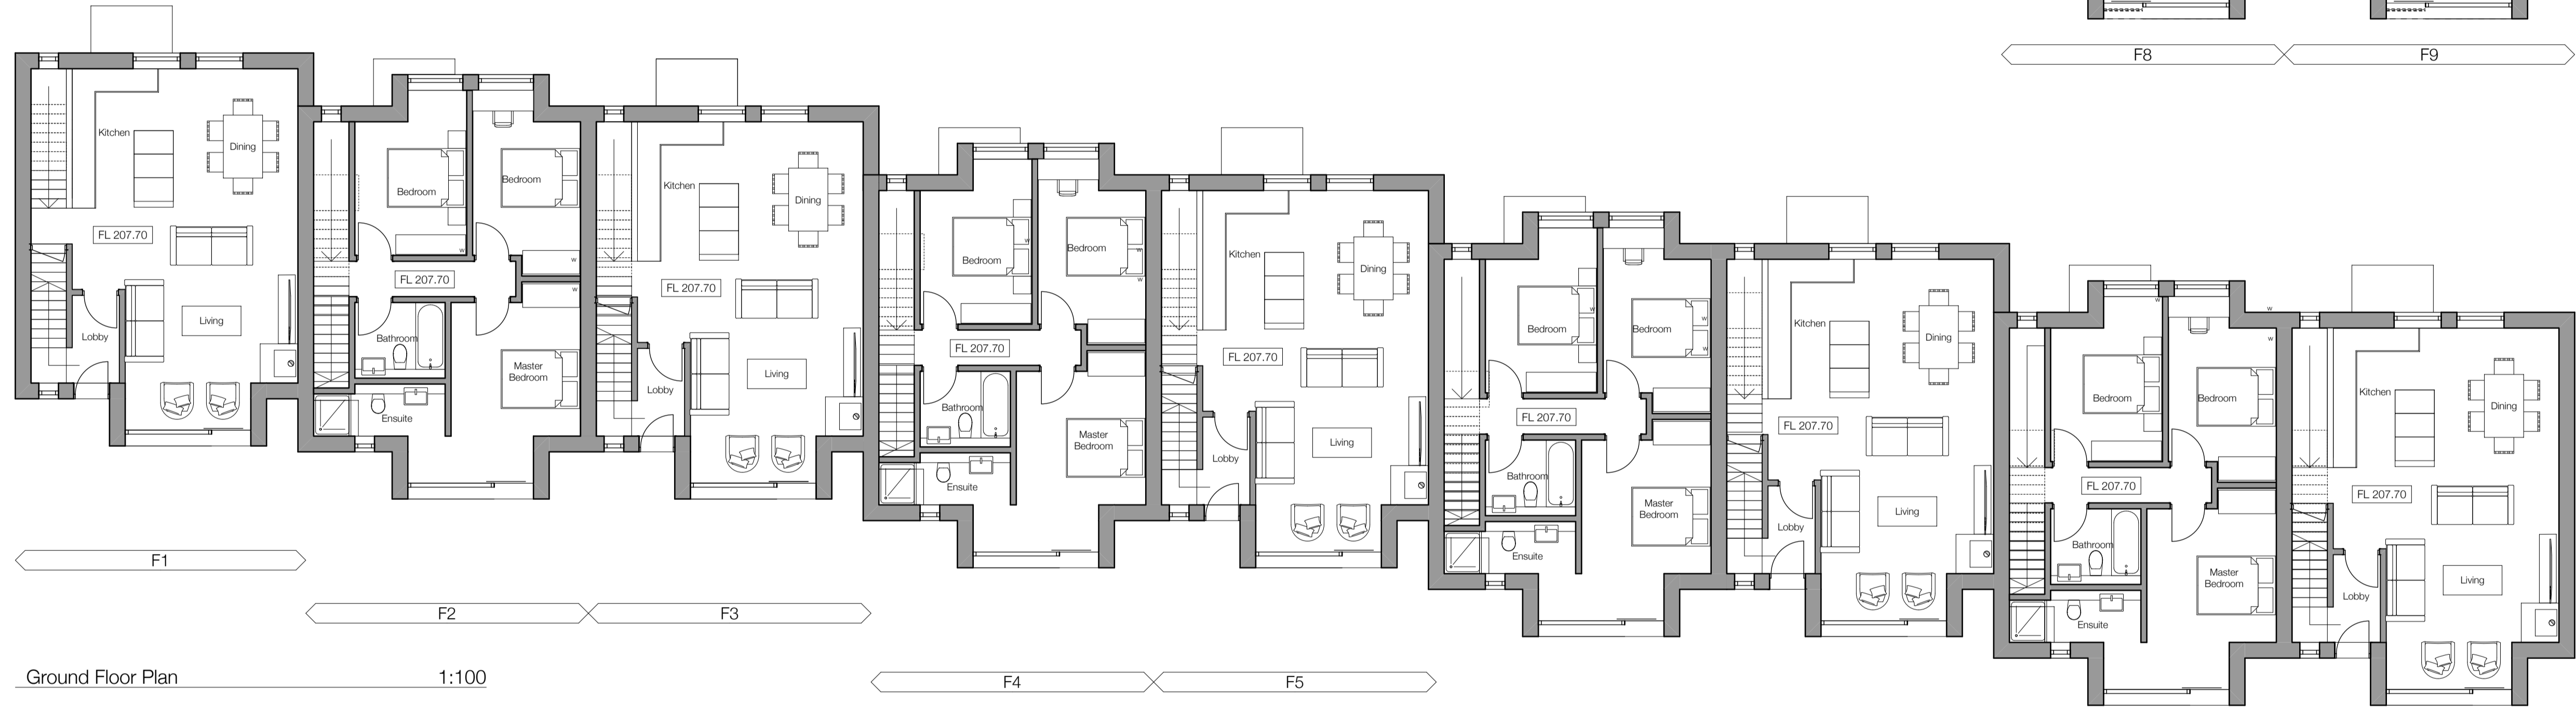

Ground Floor Plan 1:100

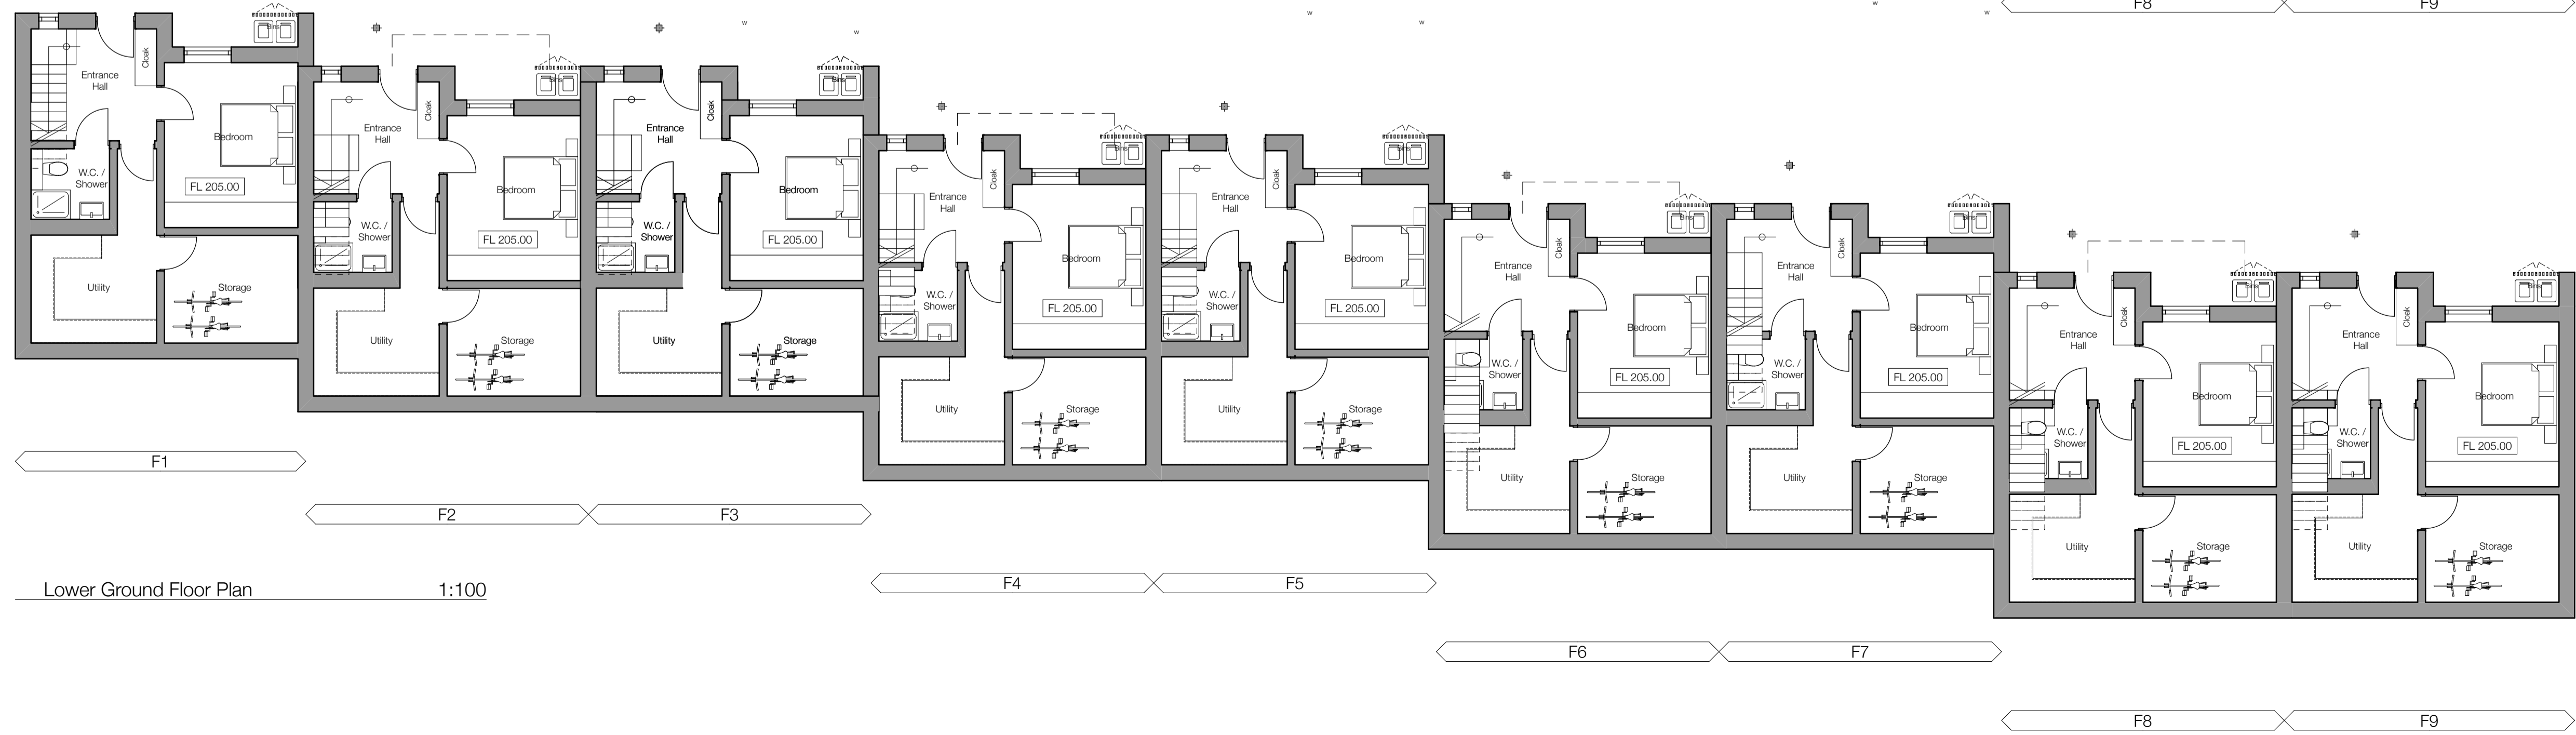

Lower Ground Floor Plan 1:100

Job Title Washpit Mills, Holmfirth, HD9 2RD	
Client Prospect Estates	
Status Planning	Company AD
Drawing Block F : Proposed Plans	Scale @ A1 1:100
Date Sept 2016	Drawn / Checked MJN
Drawing No. 3068 (0-) 205	Revision B

ONE17
 ARCHITECTS & INTERIOR DESIGNERS

The Dyehouse, Armitage Bridge
 Huddersfield, West Yorkshire HD4 7PD
 T 01484 668 000 F 01484 668 001
 E solutions@one17design.com

ONE17DESIGN.COM