


Notes

Do not scale from drawing, use figured dimensions only.
 All dimensions must be checked and verified on site prior to commencement of work and architect to be notified of any discrepancies.
 This drawing is intended to permit overall scheme proposals only and cannot be used for construction purposes without further information.


No.	Description	Drawn	Checked	Date
A	Windows added into Block E	NW		21.10.16
B	Elevations updated	JE		15.12.16
C	Elevations updated	JE		10.01.17
D	Elevations updated - Block D removed	MUN		15.12.17




Block E South East Elevation Pt1 1:125

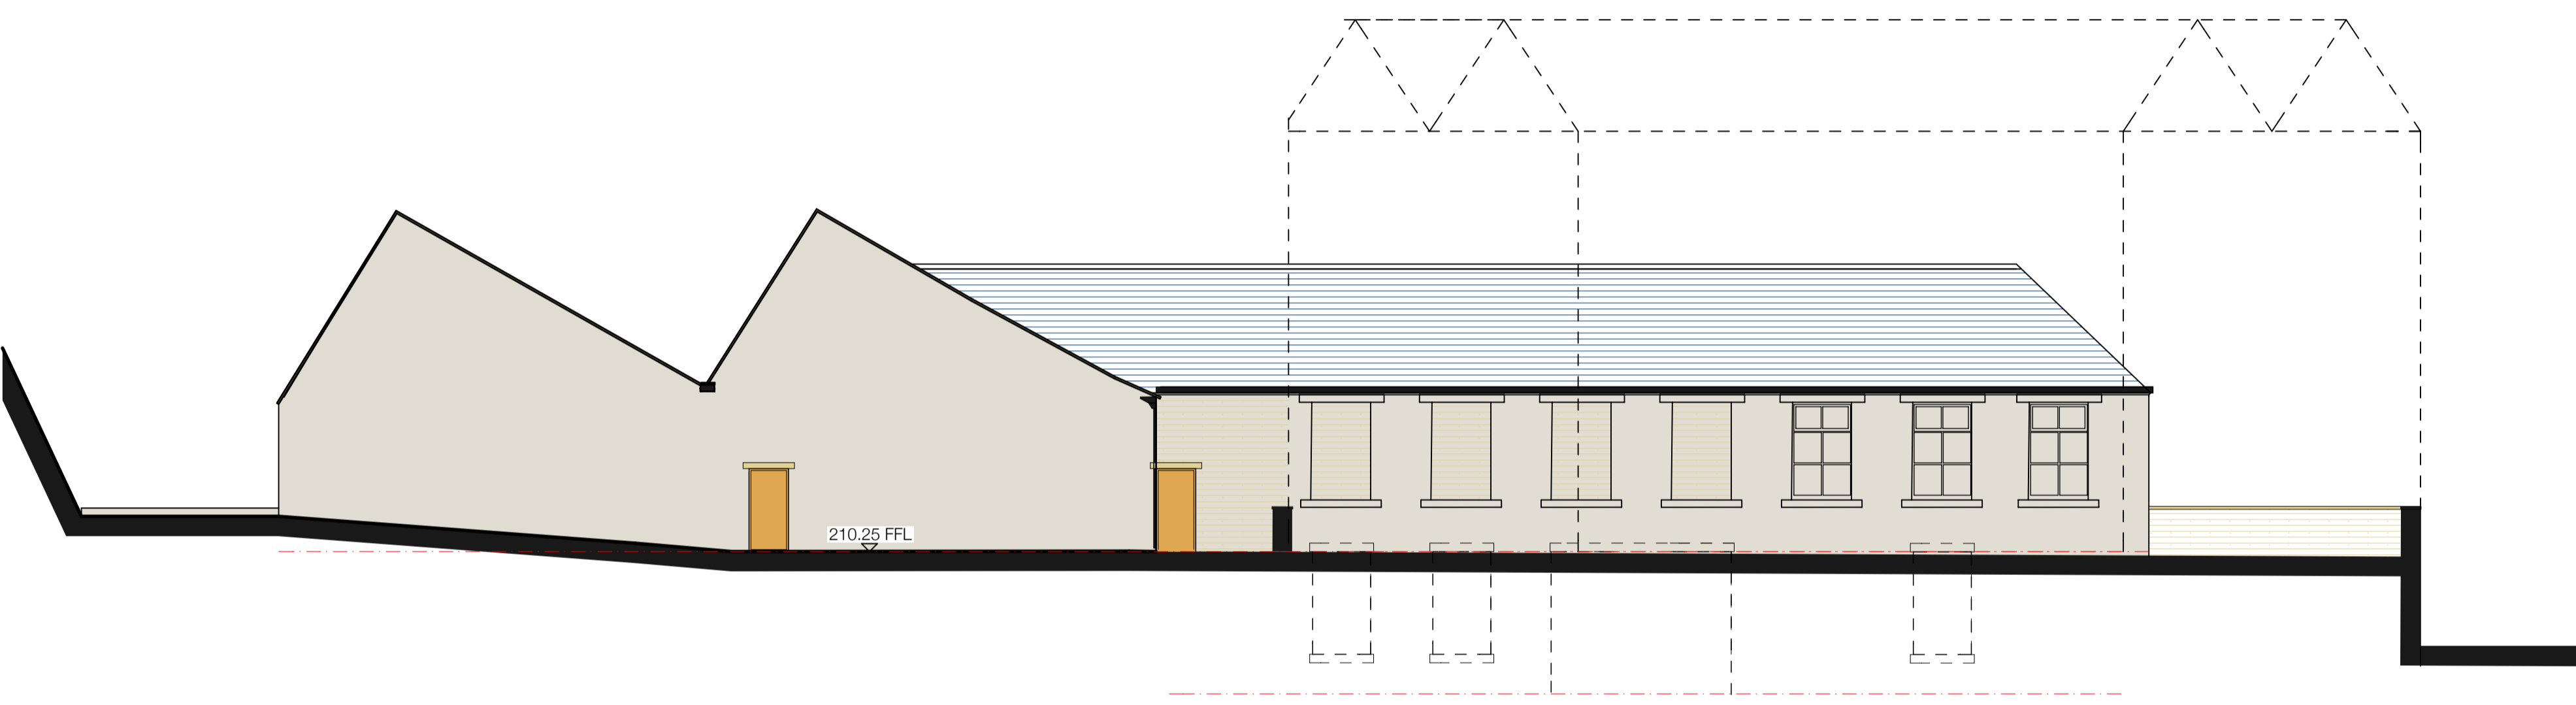


Block E South West Elevation 1:125

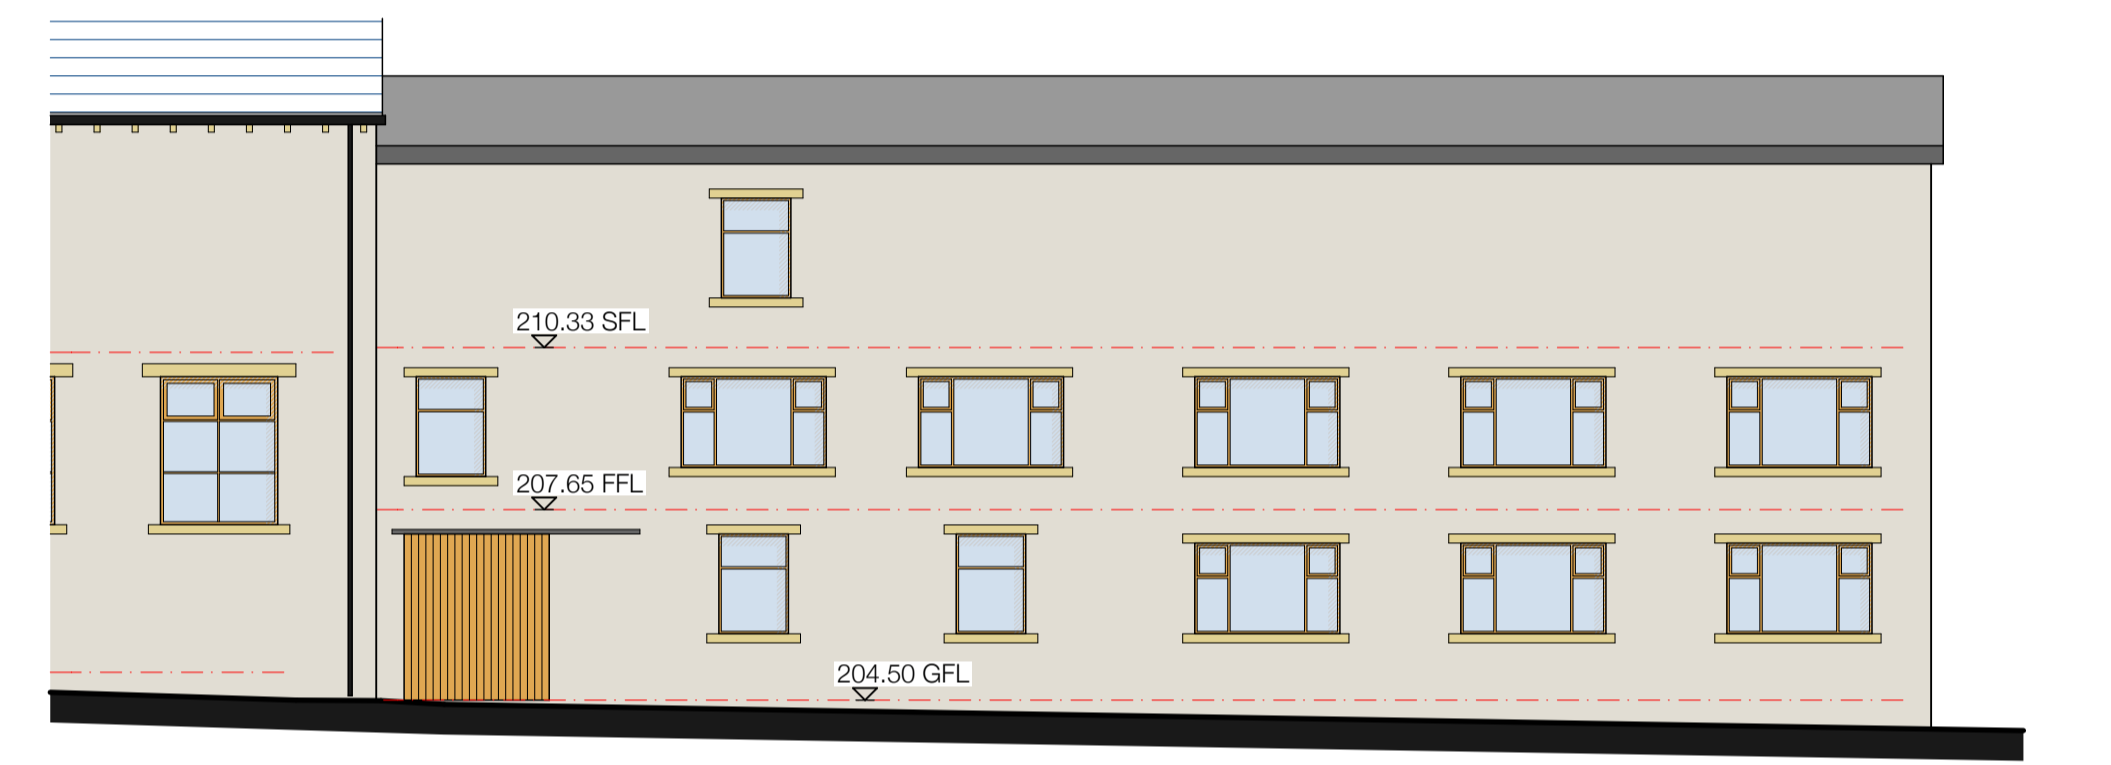

Block E South East Elevation Pt2 1:125

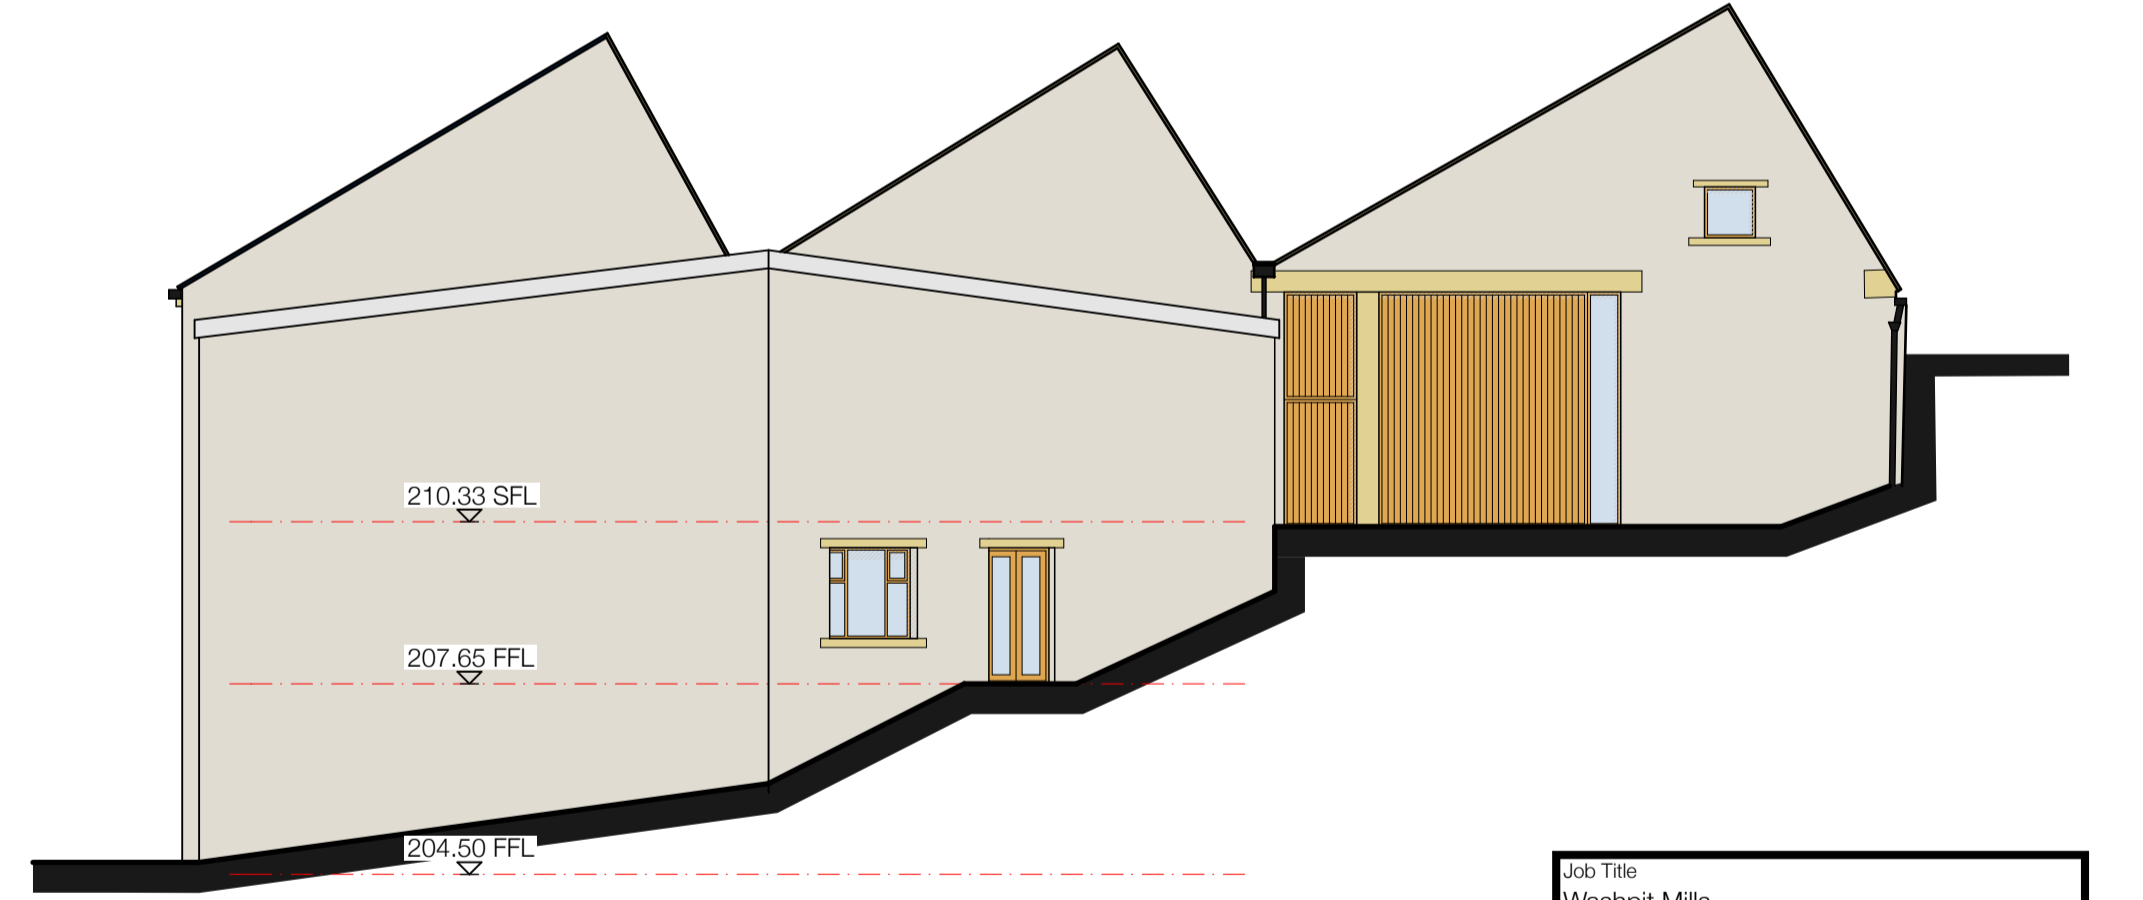

Block E North East Elevation 1:125

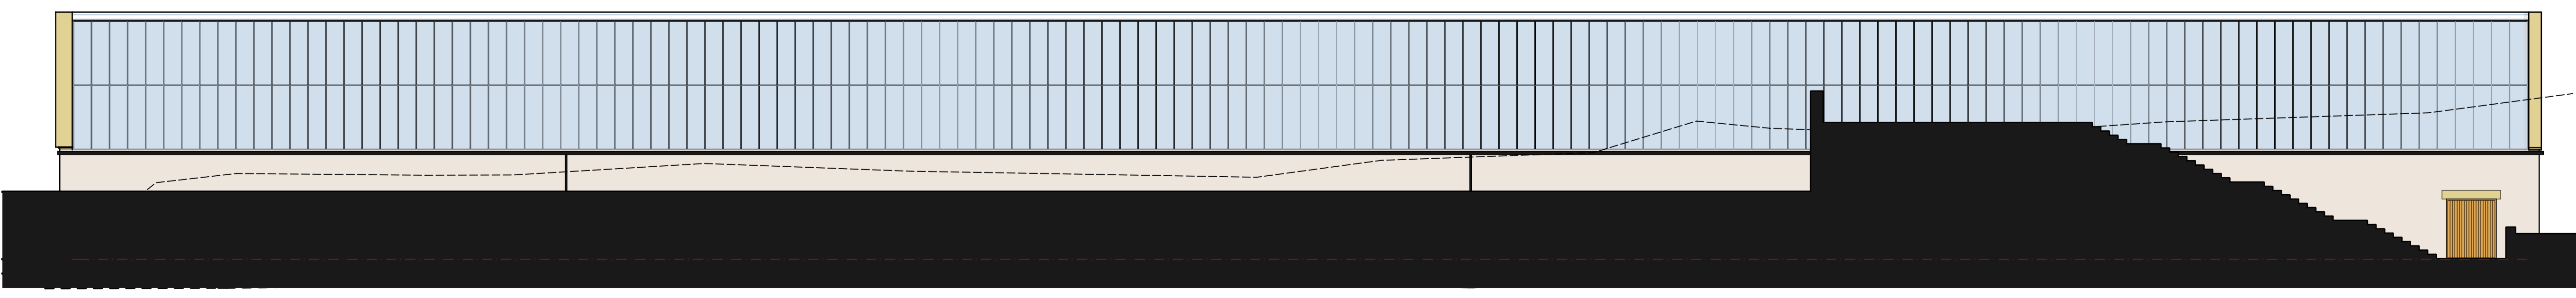

Block E North West Elevation 1:125

BLOCK E

BLOCK E

Job Title Washpit Mills, Holmfirth, HD9 2RD	
Client Prospect Estates	
Status Planning	Company AD
Drawing Block E : Proposed Elevations Sheet 1	
Date Sept '16	Drawn / Checked MUN
Drawing No. 3068 (0-) 213	Revision D

ONE17
 ARCHITECTS & INTERIOR DESIGNERS

The Dyehouse, Armitage Bridge
 Huddersfield, West Yorkshire HD4 7PD
 T 01484 668 000 F 01484 668 001
 E solutions@one17design.com

ONE17DESIGN.COM