


**Notes**

Do not scale from drawing, use figured dimensions only.  
 All dimensions must be checked and verified on site prior to commencement of work and architect to be notified of any discrepancies.  
 This drawing is intended to permit overall scheme proposals only and cannot be used for construction purposes without further information.


Rev	Drawn	Checked	Date
A	MUN		29.11.17




North West Elevation 1:100

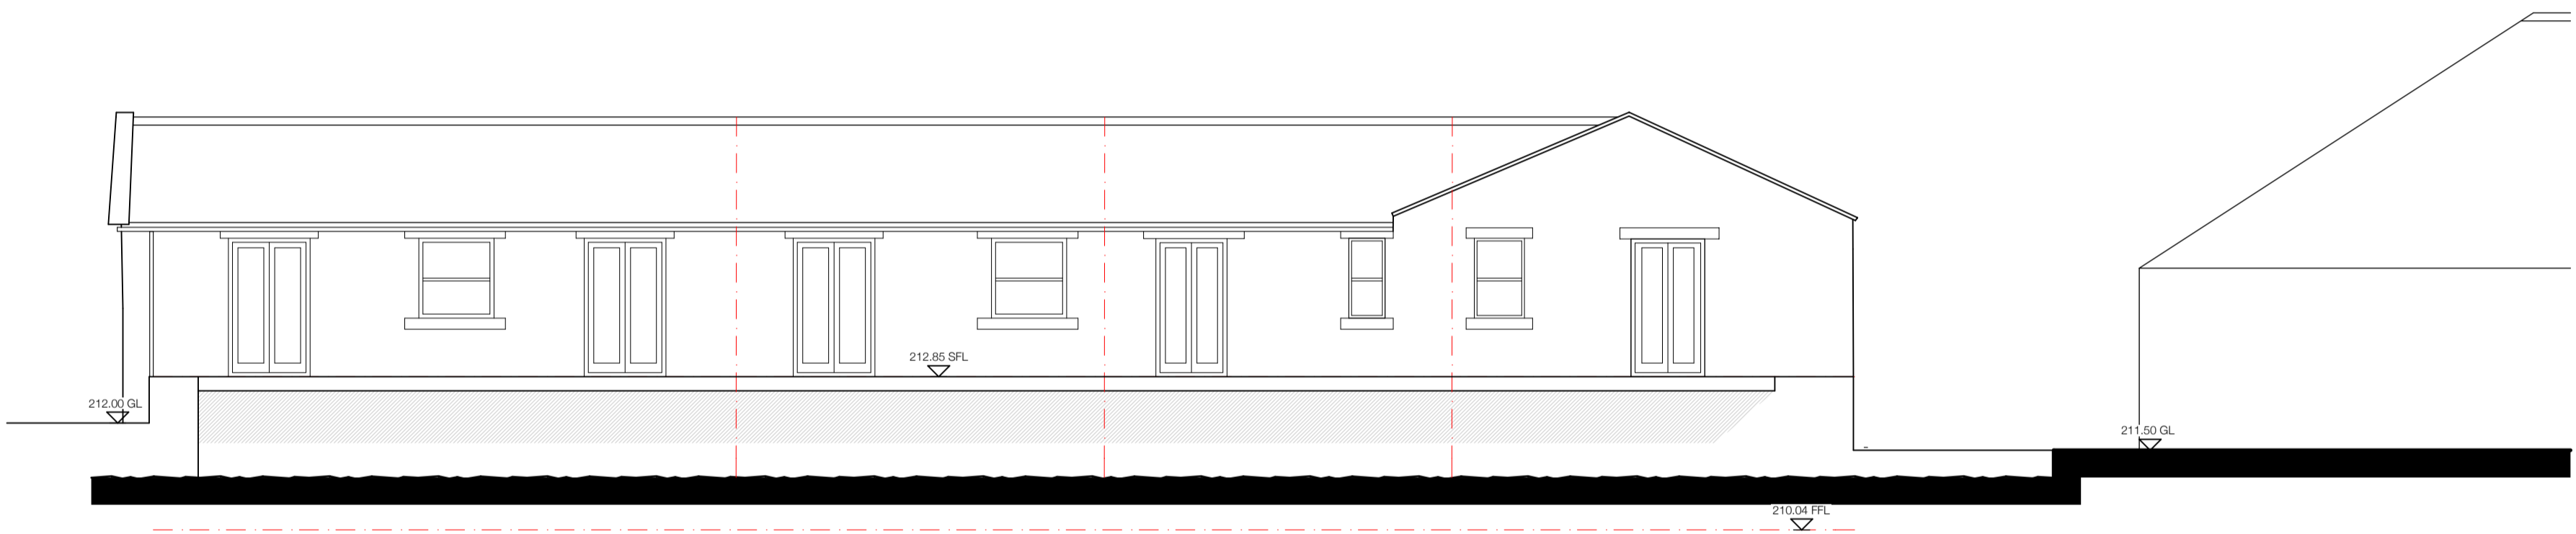

South East Elevation 1:100

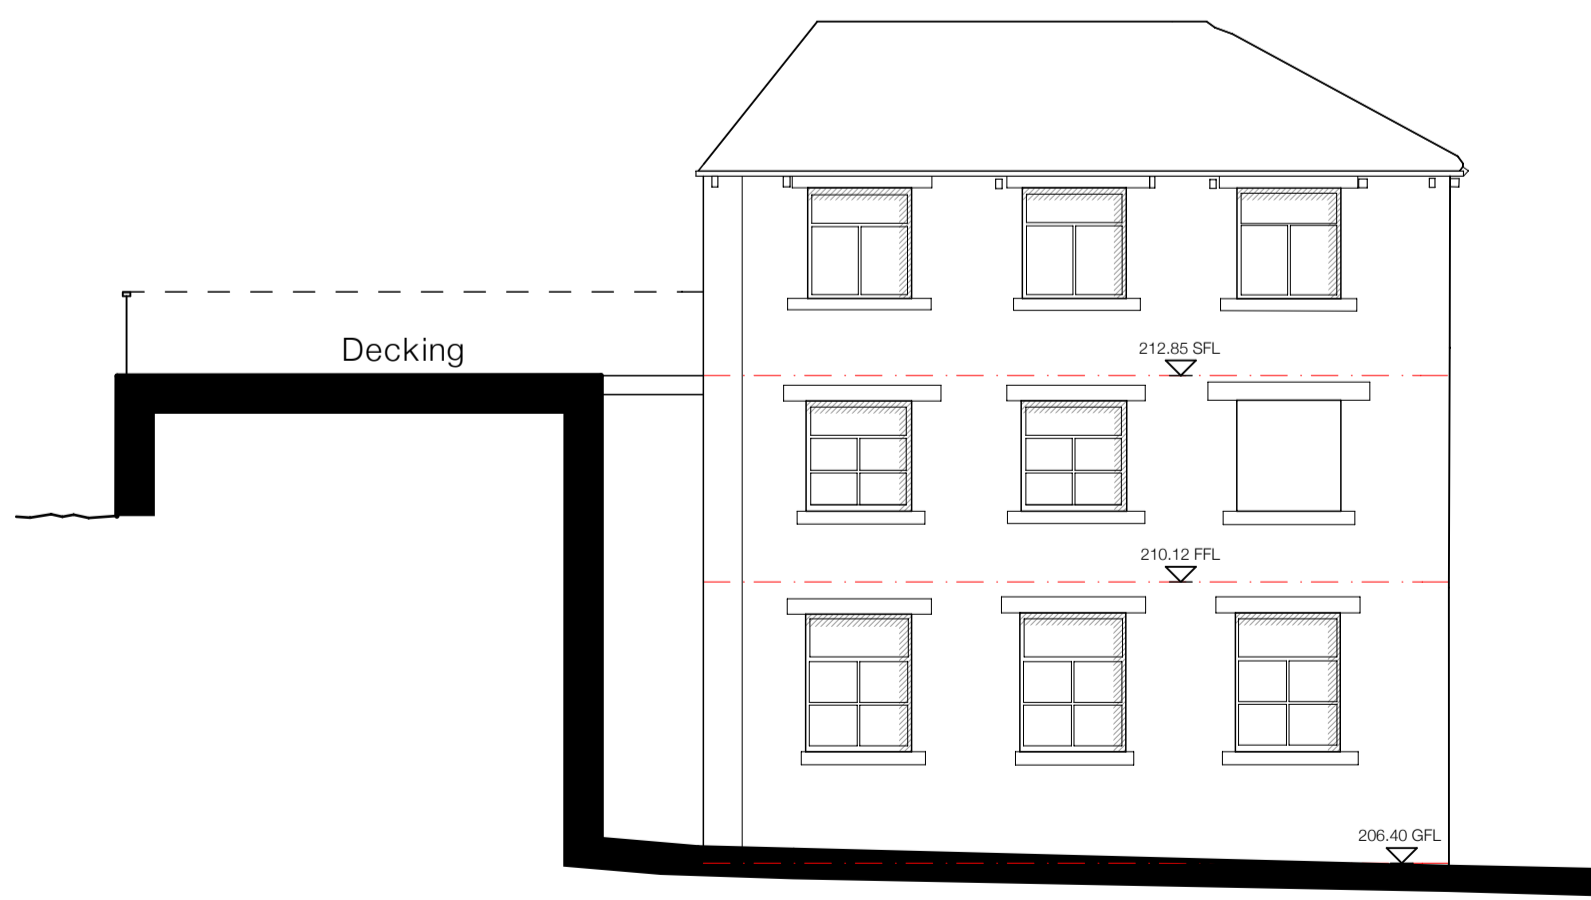

North East Elevation 1:100

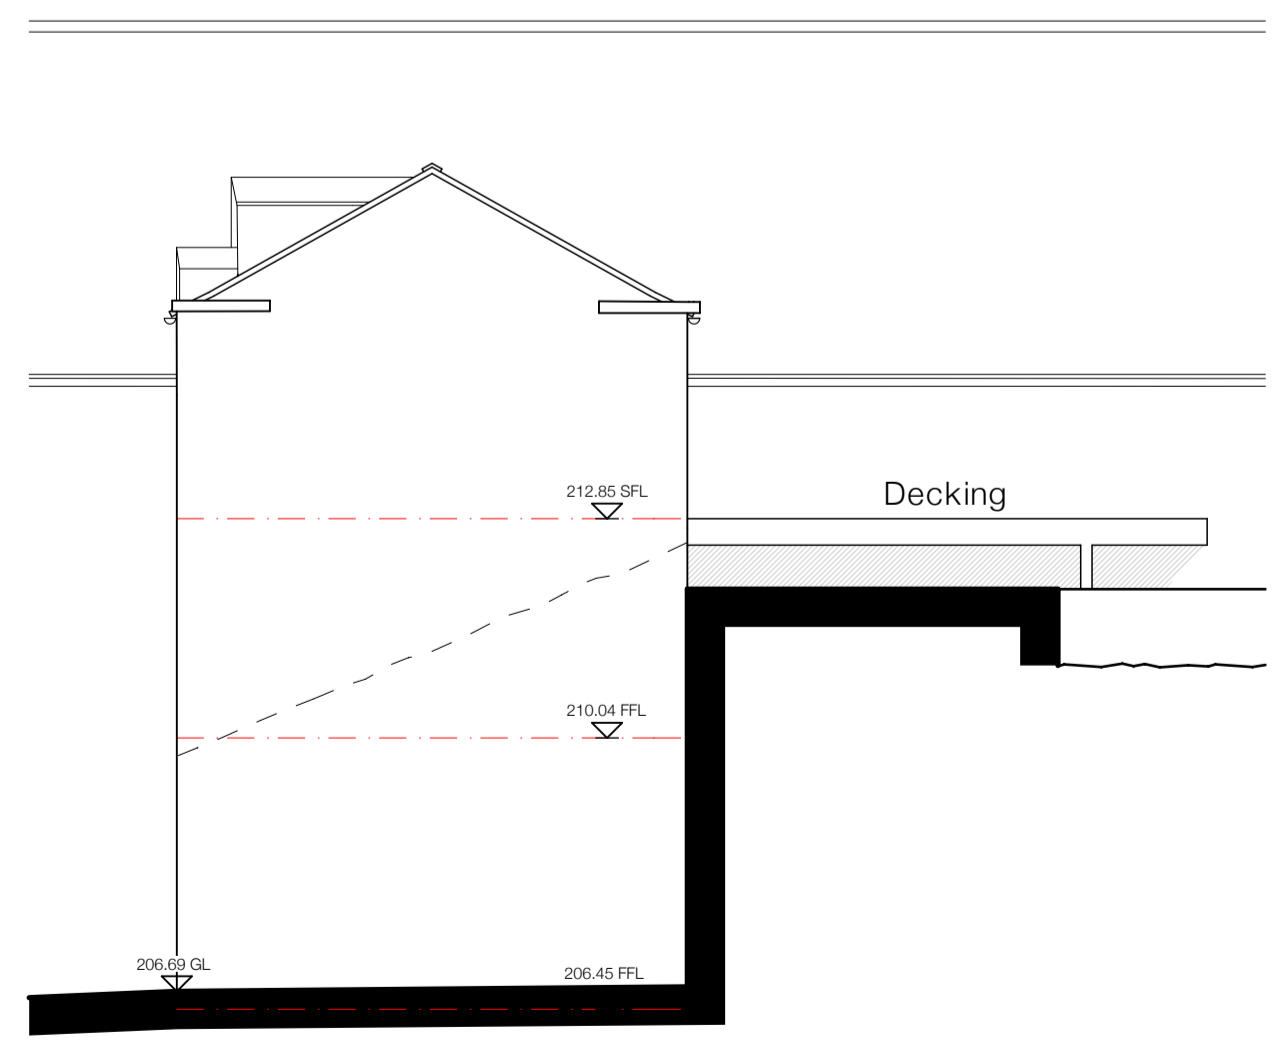

South West Elevation 1:100

Job Title Washpit Mills, Holmfirth, HD9 2RD	
Client Prospect Estates	Company AD
Drawing Block M Elevations	Scale of A1 1:100
Date October 2017	Drawn JE
Drawing No. 3068 (0-) 243	Revision A

**ONE17**  
 ARCHITECTS & INTERIOR DESIGNERS

The Dyehouse, Armitage Bridge  
 Huddersfield, West Yorkshire HD4 7PD  
 T 01484 668 000 F 01484 668 001  
 E solutions@one17design.com

**ONE17DESIGN.COM**