


Notes


Do not scale from drawing, use figured dimensions only.
 All dimensions must be checked and verified on site prior to commencement of work and architect to be notified of any discrepancies.
 This drawing is intended to permit overall scheme proposals only and cannot be used for construction purposes without further information.

No.	Description	Drawn	Checked	Date
A	Updated - C7 & C8 removed	MJN		21.02.18

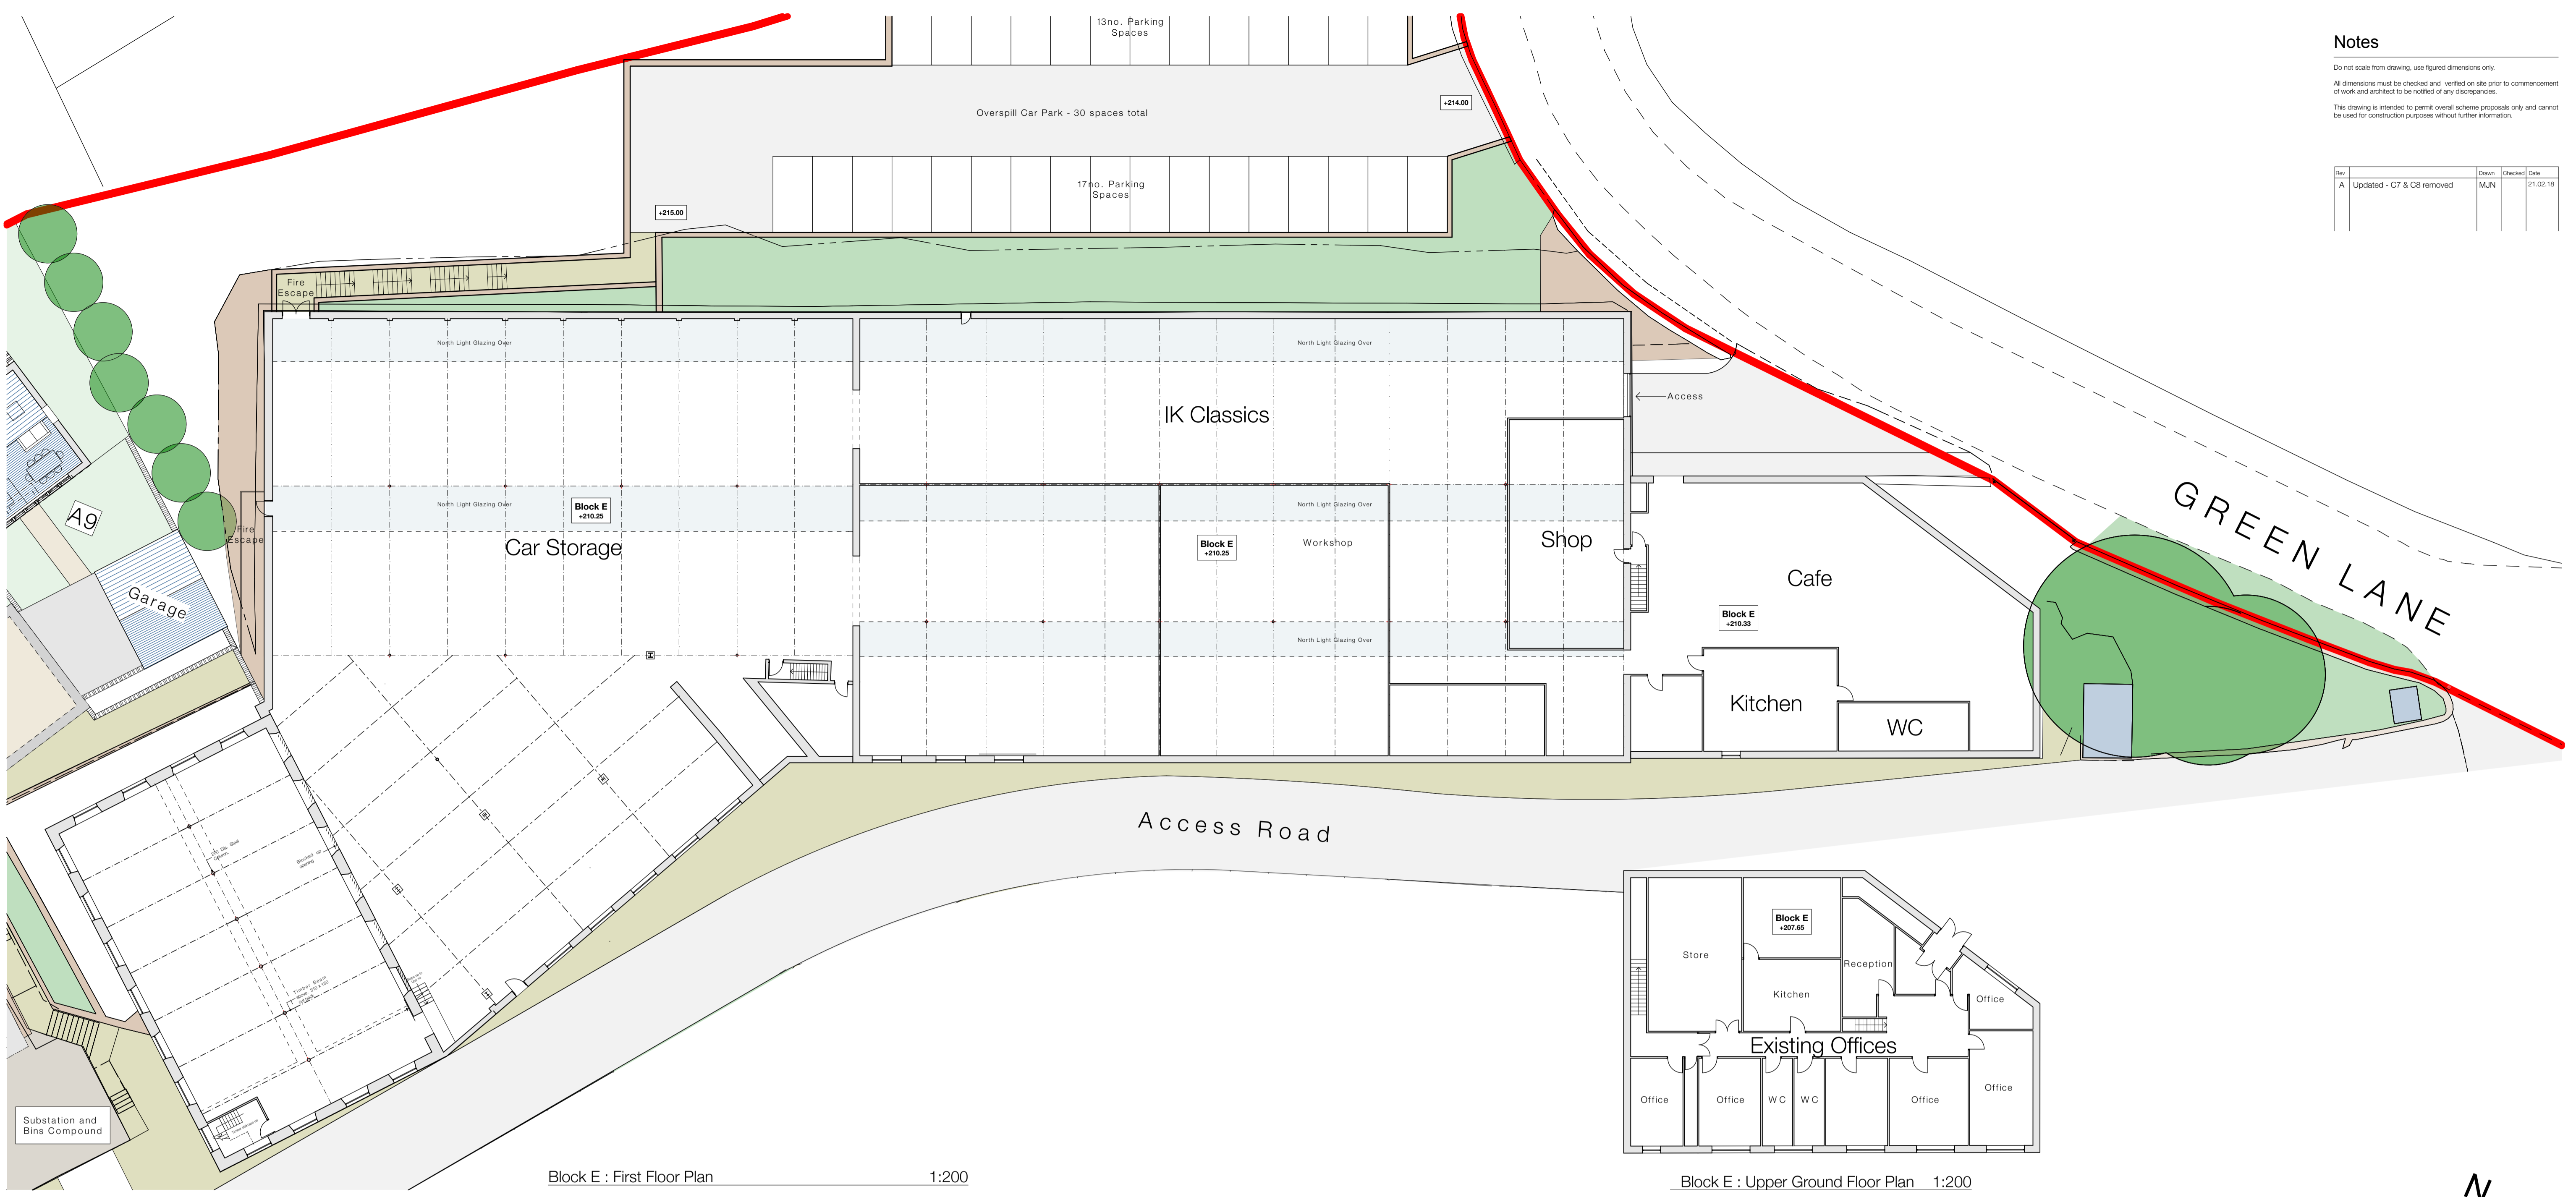


Block E : First Floor Plan 1:200

Block E : Upper Ground Floor Plan 1:200

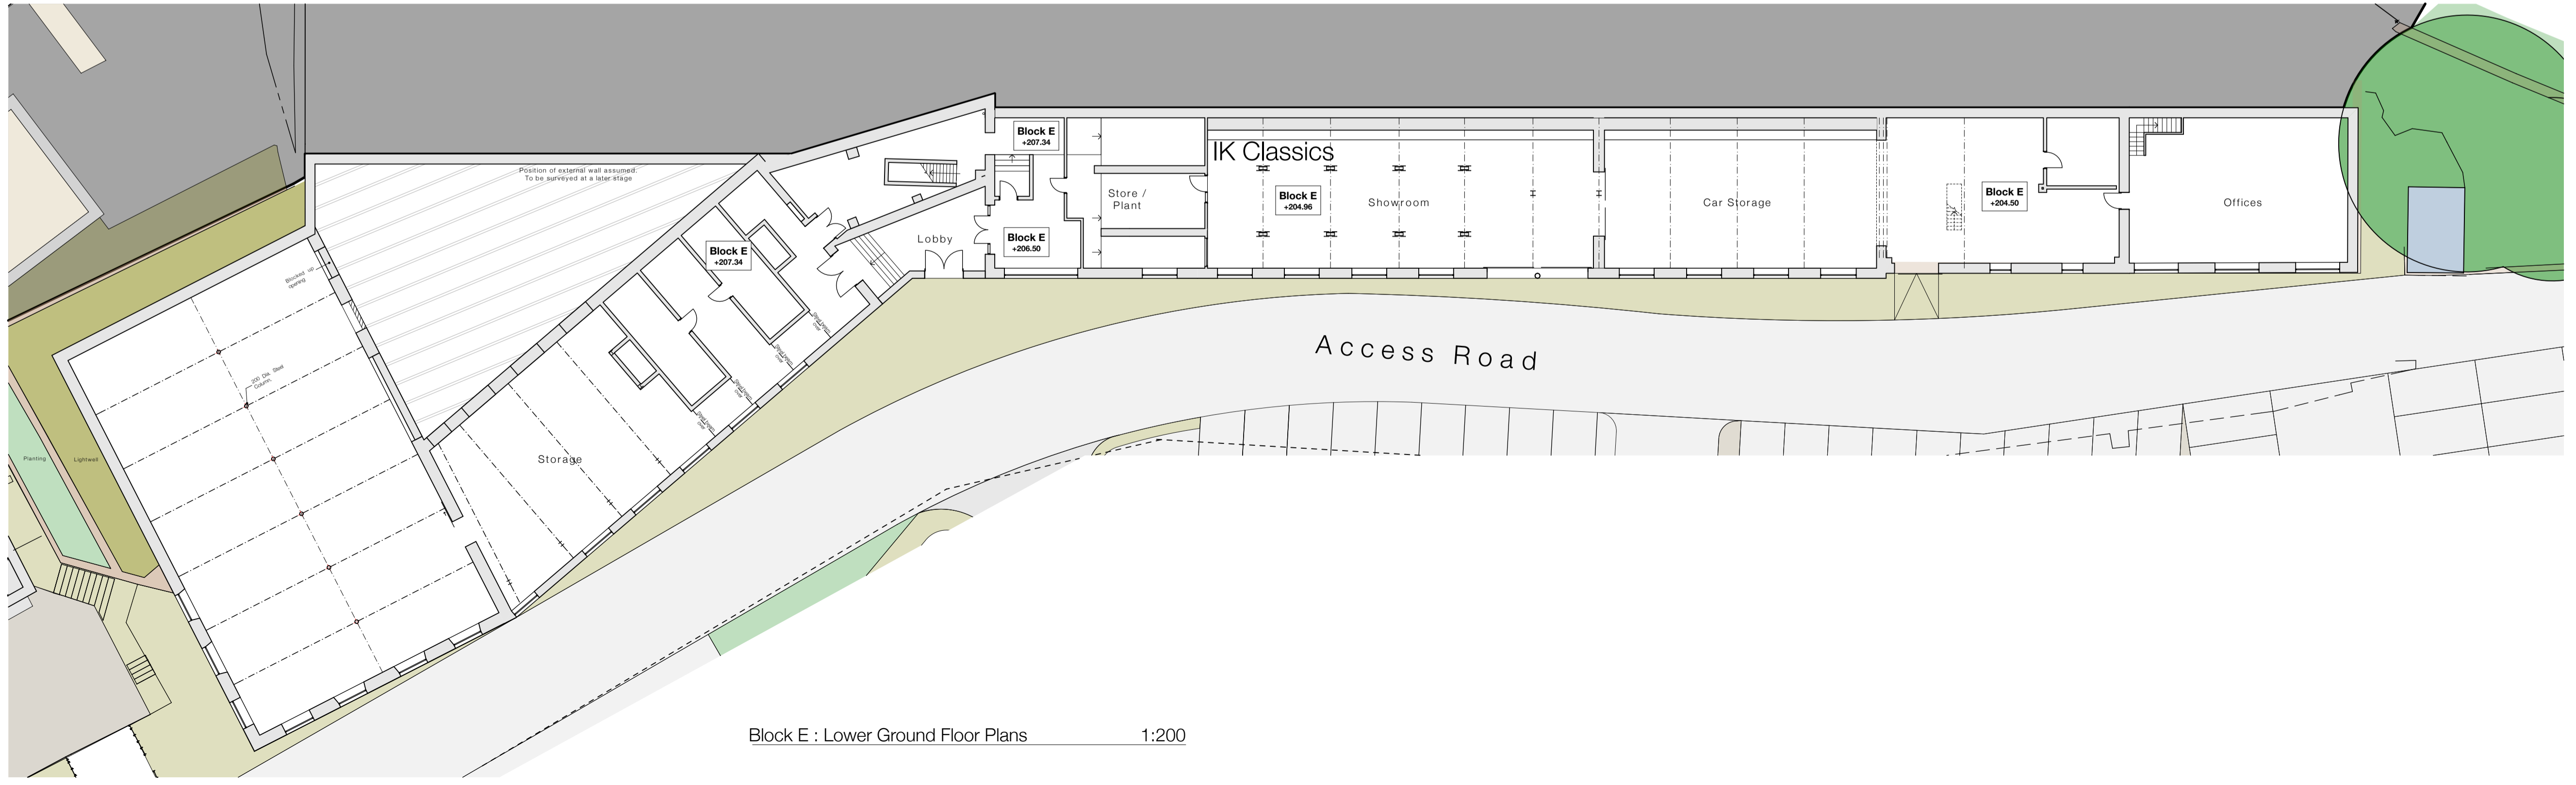

Block E : Lower Ground Floor Plans 1:200

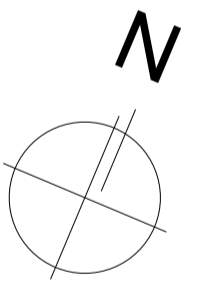

Job Title Washpit Mills, Holmfirth, HD9 2RD	
Client Prospect Estates	Company AD
Status Planning	
Drawing Block E : Proposed Plans	Scale @ A1 1:200
Date December 17	Drawn / Checked MJN
Drawing No. 3068 (0-) 244	Revision A

ONE17
 ARCHITECTS & INTERIOR DESIGNERS

The Dyehouse, Armitage Bridge
 Huddersfield, West Yorkshire HD4 7PD
 T 01484 668 000 F 01484 668 001
 E solutions@one17design.com

ONE17DESIGN.COM