

Only figured dimensions should be used.
 Scaled dimensions should be checked with the Architect.
 This drawing together with the design, is the property and copyright of the Architect and must not be reproduced without written permission

PLANNING

Rev A:
 Staff and customer parking bays shown, kerb lowered to full extent of opening following LPA comments.
 JF 24.01.18

Revision:



accumen
 designers & architects


accumenarchitects.co.uk 01484 546000
 Headrow House, Old Leeds Road, Huddersfield, HD1 1SG

CLIENT:
 JOHN SHAW & SON LTD.

JOB TITLE:
 FORMER RICKY'S BAR
 311 LEEDS ROAD
 HUDDERSFIELD

DRAWING TITLE:
 PROPOSED SITE PLAN

DRAWN:	JF	DATE:	DEC '17
CHECKED:	JC	SCALE:	1:200 @ A3
DRAWING NUMBER:	2518 - 01A		

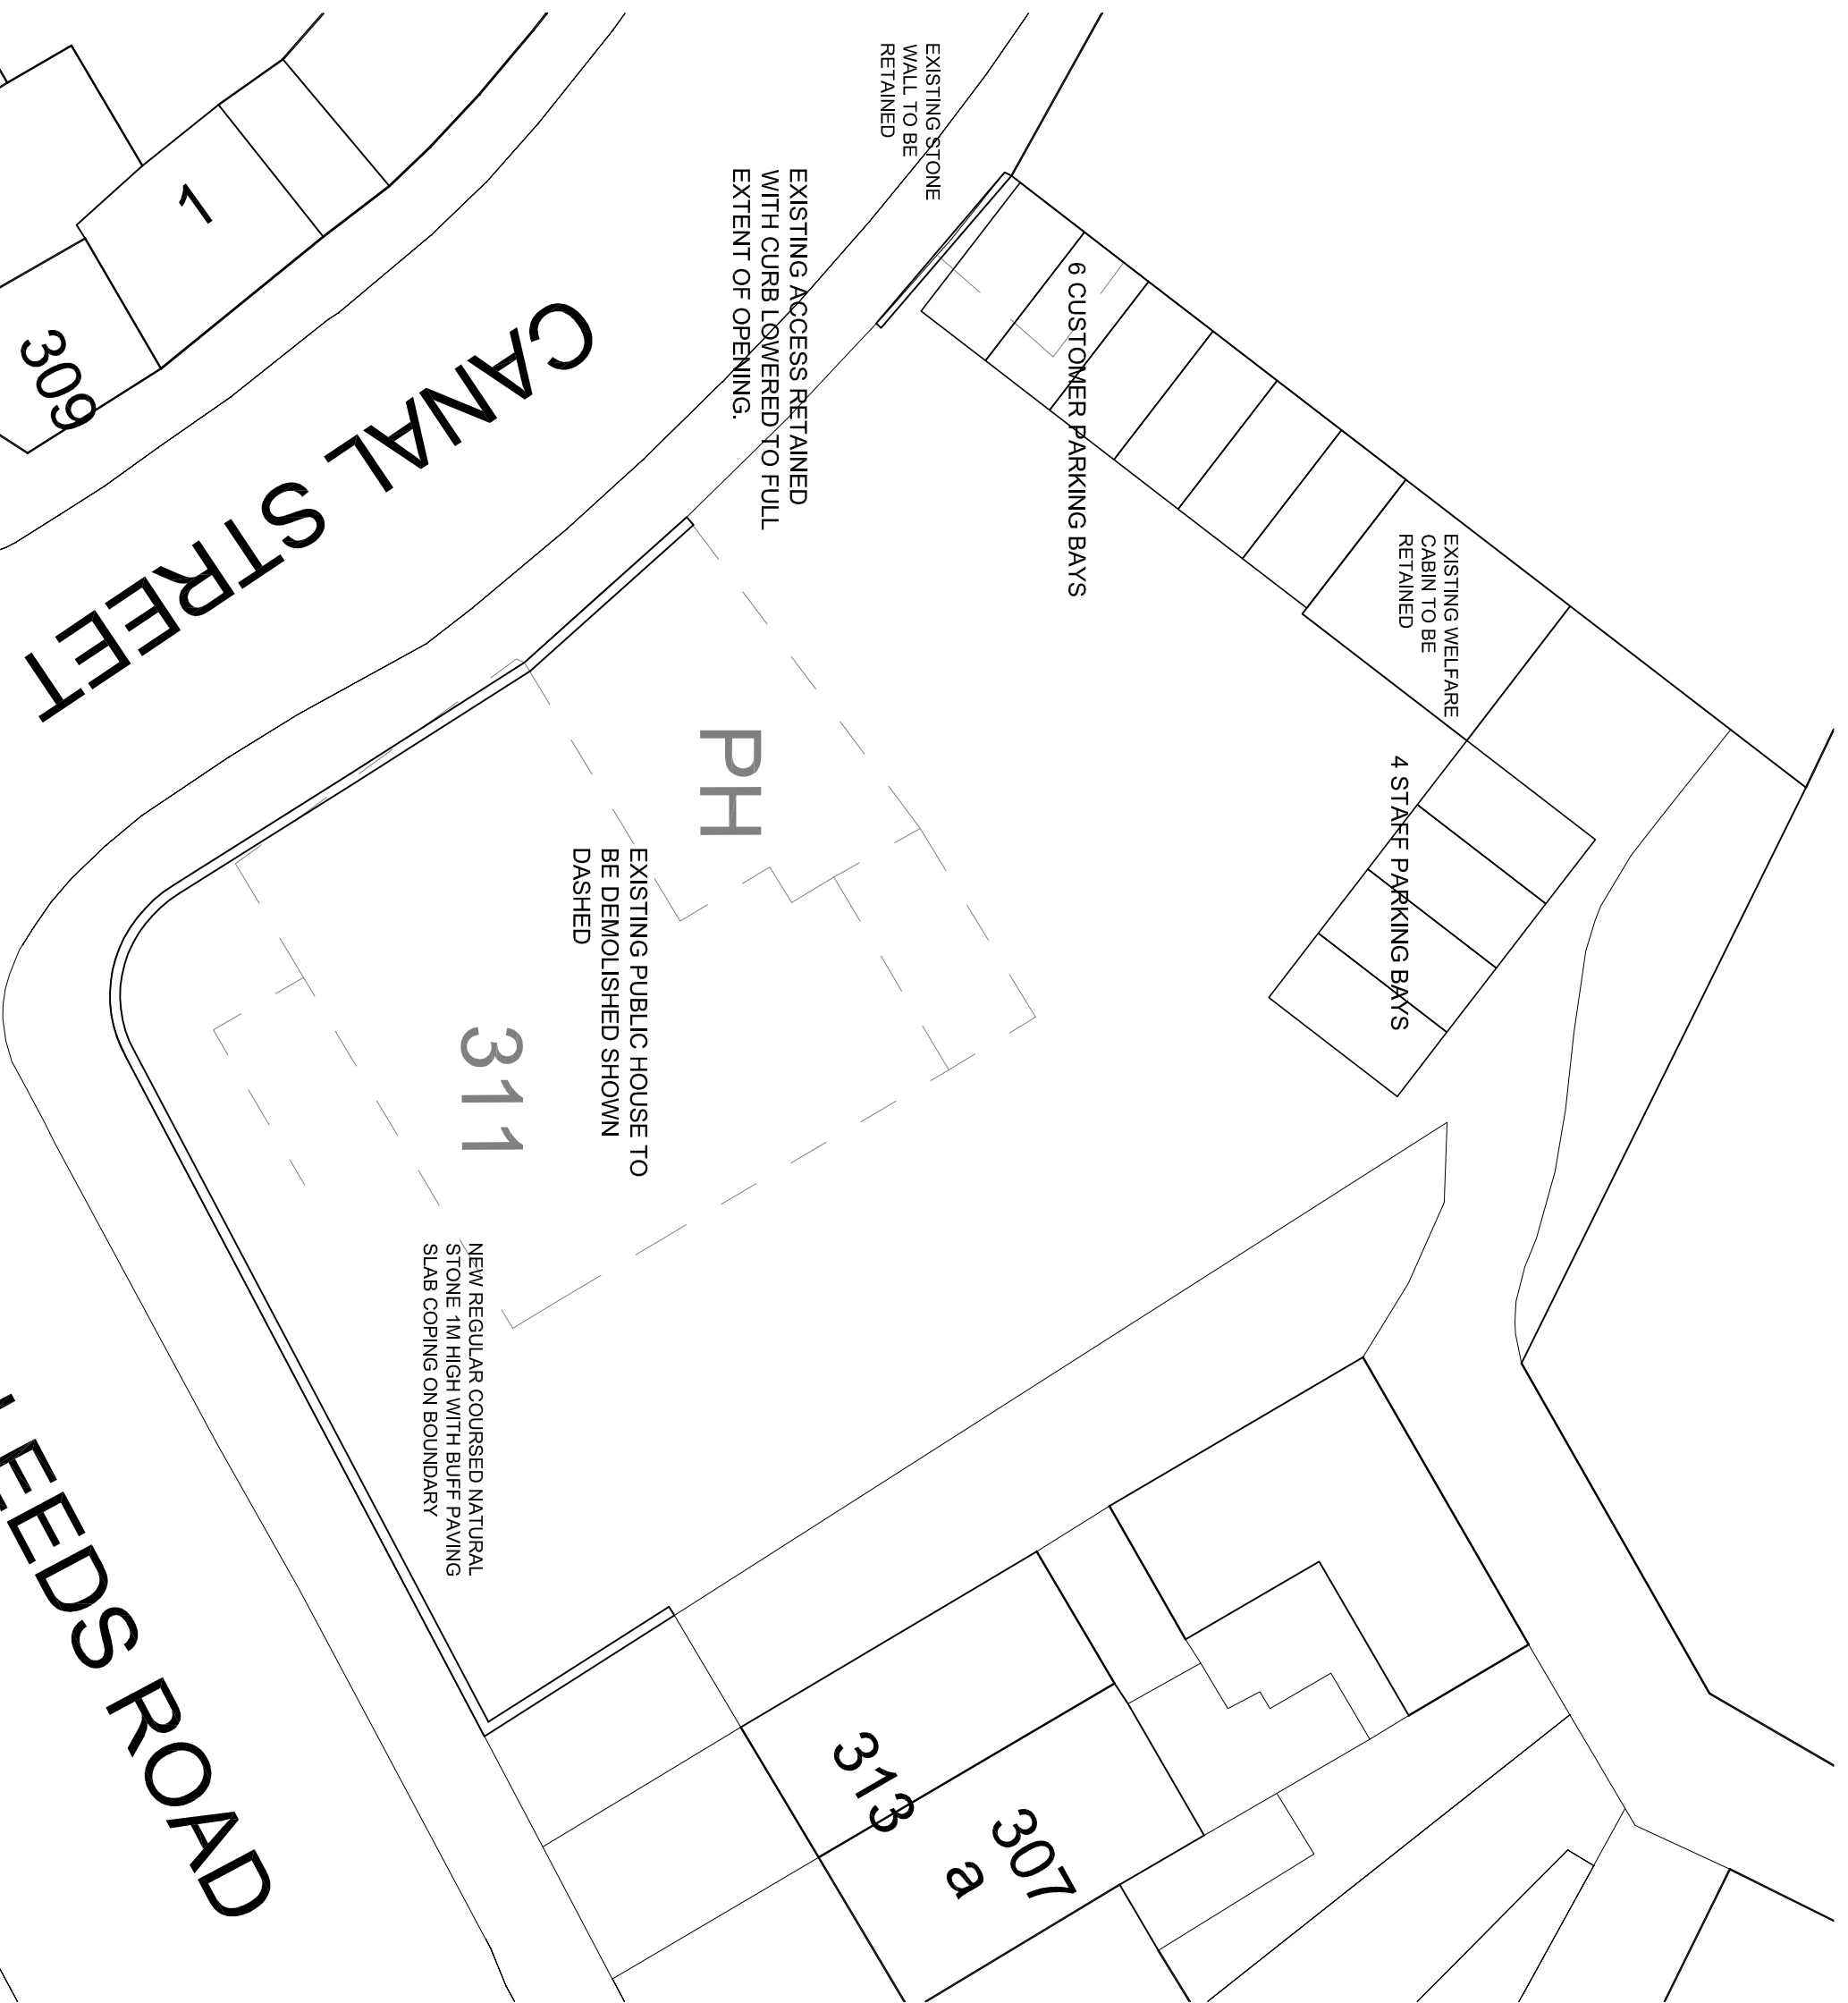

PROPOSED SITE PLAN