



GROUND FLOOR LAYOUT

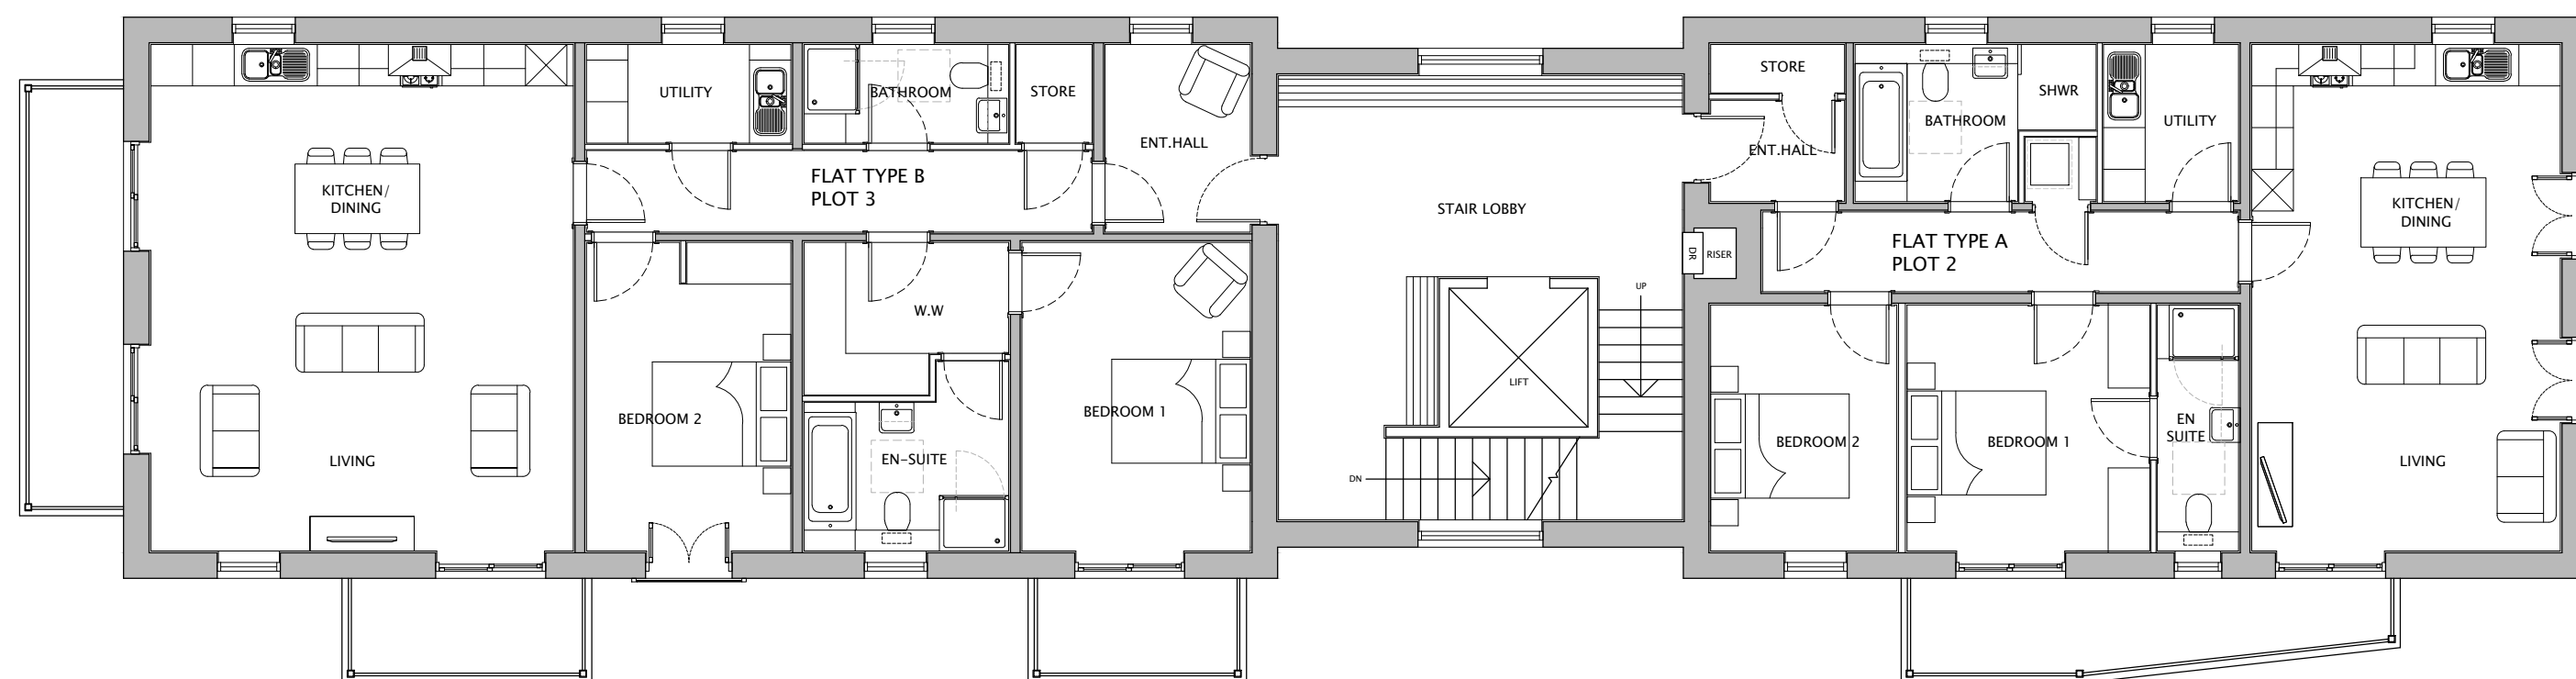

FIRST FLOOR LAYOUT

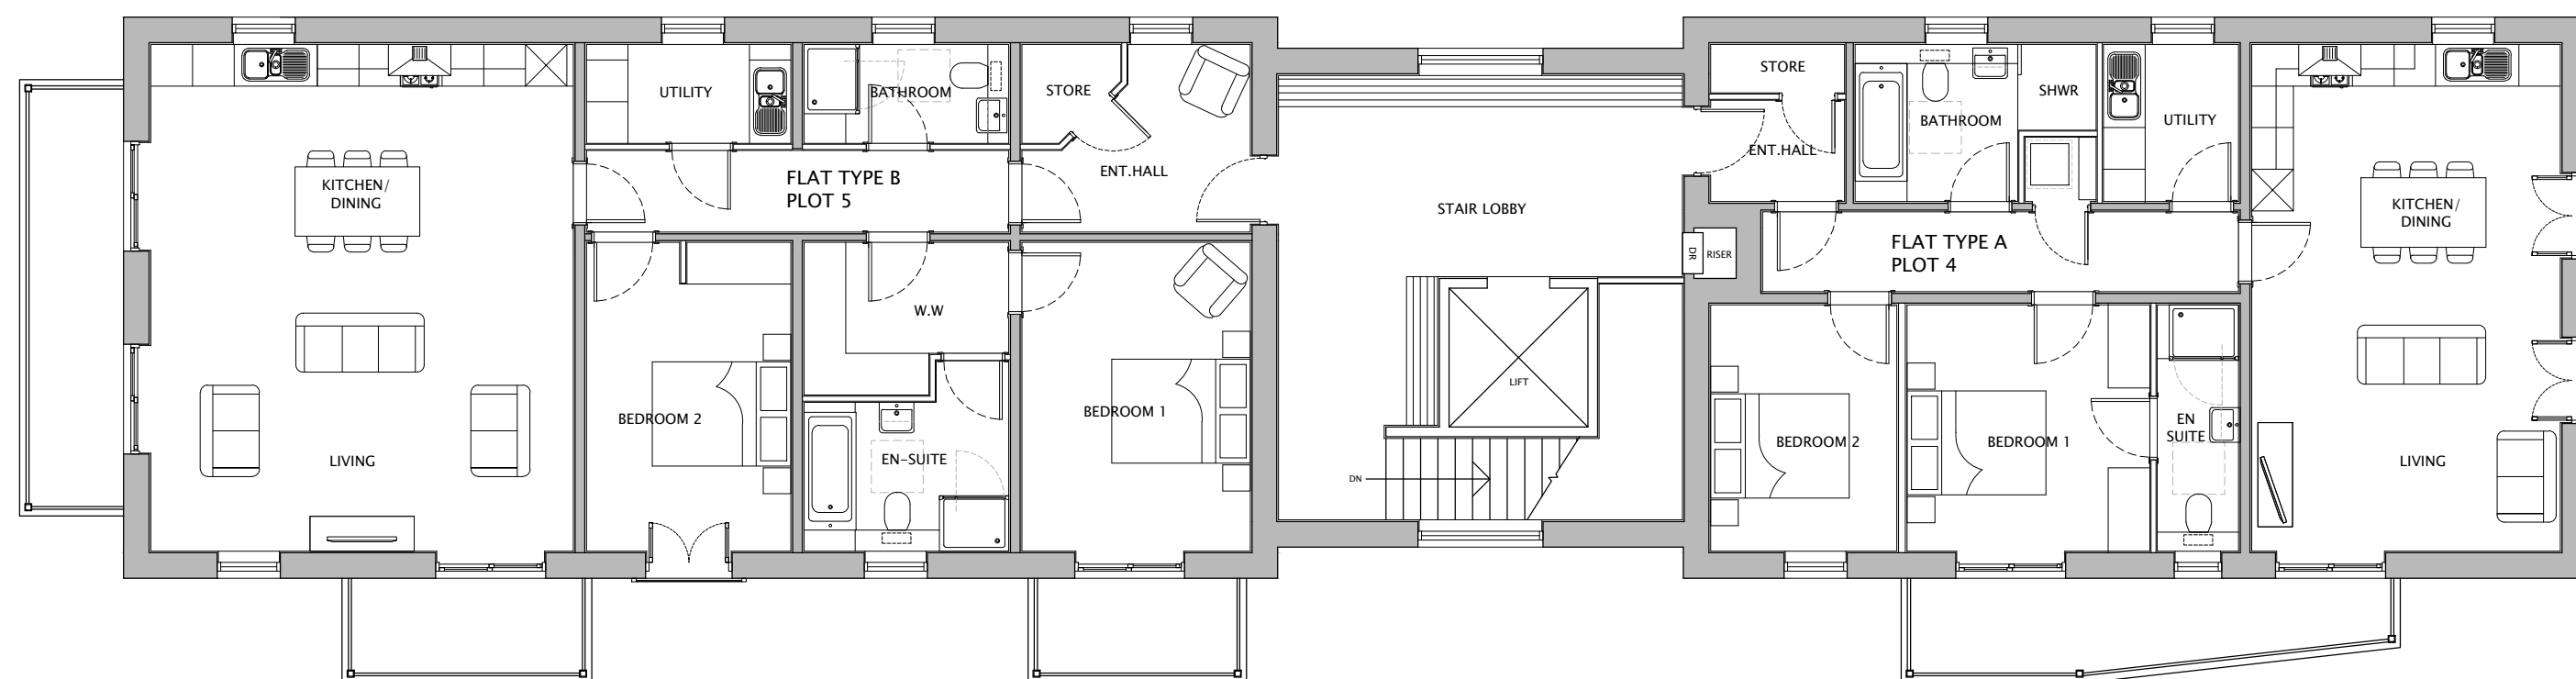

SECOND FLOOR LAYOUT



21 / BLOCK A - FLOOR PLANS

Do not scale off this drawing - Only figured dimensions to be taken from this drawing. Drawings based on Ordnance Survey and/or existing record drawings - Design and Drawing content subject to Site Survey, Structural Survey, Site Investigations, Planning and Statutory Requirements and Approvals. Authorised reproduction from Ordnance Survey Map with permission of the Controller of Her Majesty's Stationery Office. Crown Copyright reserved.



CLIENT:
DARREN SMITH HOMES

PROJECT:
FORMER LIDL SITE
STATION ROAD, MIRFIELD

DRAWING:
APARTMENT BLOCK A
FLOOR PLANS

DRAWING NUMBER:
P16:4981:21

SCALE @ A2:
1:100

DRAWN: SD **DATE:** JULY 17

CHECKED: KM **DATE:** JULY 17

14 MARINER COURT / CALDER PARK / WAKEFIELD / WF4 3FL
01924 383322 / www.jrpassoc.co.uk / info@jrpassoc.co.uk
jrpassoc is a trading style of John R Pailey Associates Limited