




**NOTES:**  
 Any errors or omissions to be reported to Code L6 immediately.  
 This drawing and design is the copyright of Code L6 and is not to be used for any purpose without their consent.

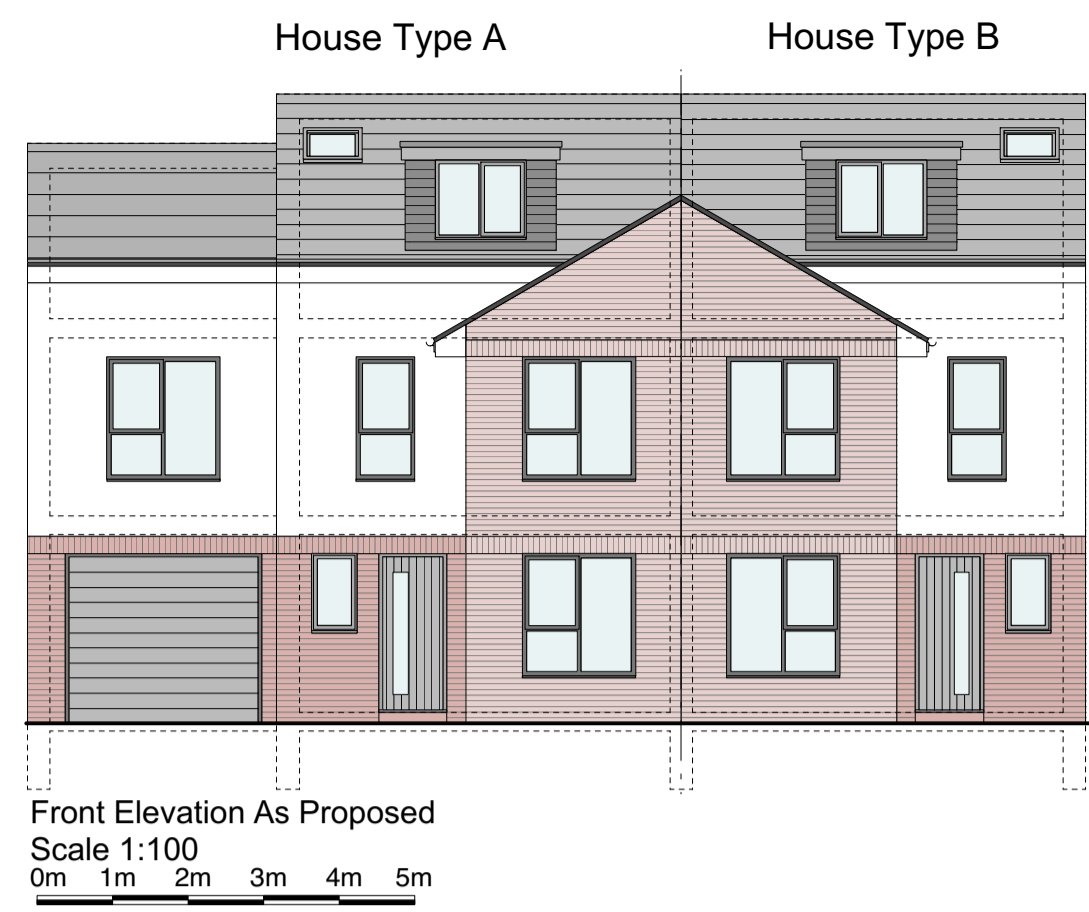


Front Elevation As Proposed  
 Scale 1:100  
 0m 1m 2m 3m 4m 5m

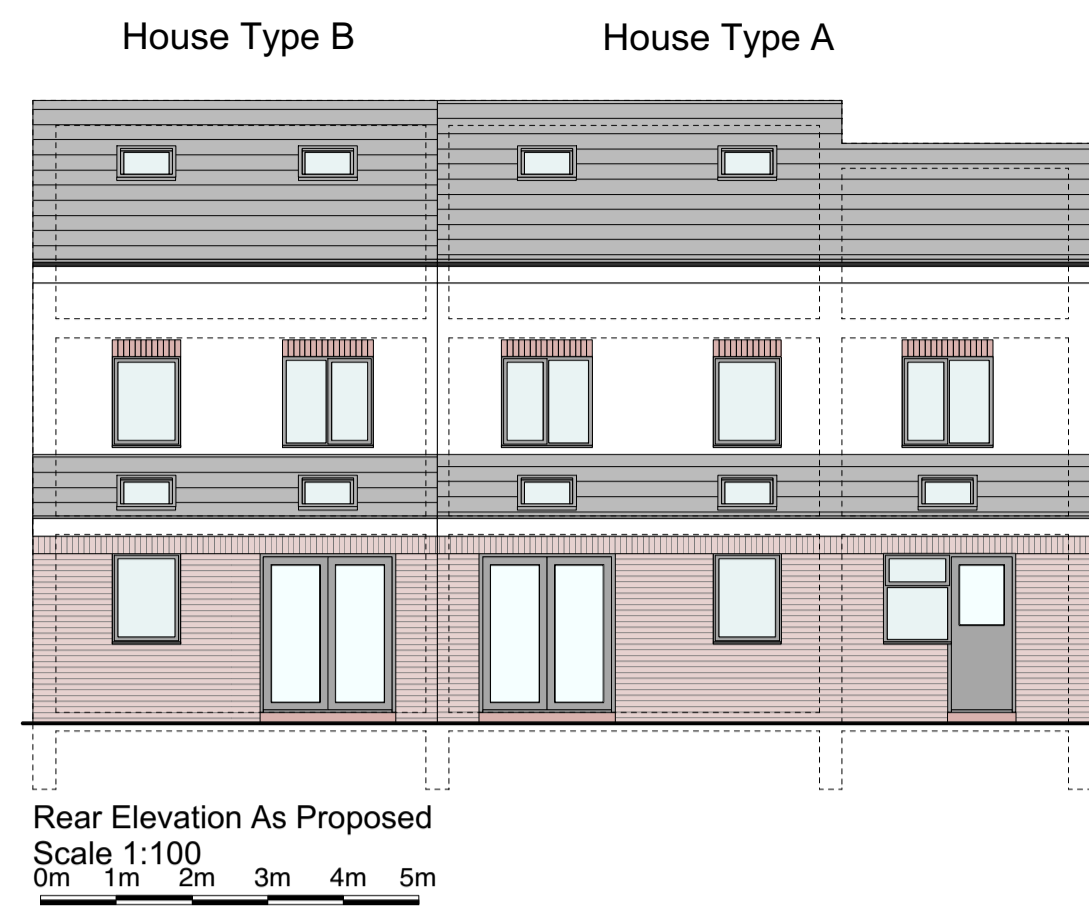


Rear Elevation As Proposed  
 Scale 1:100  
 0m 1m 2m 3m 4m 5m

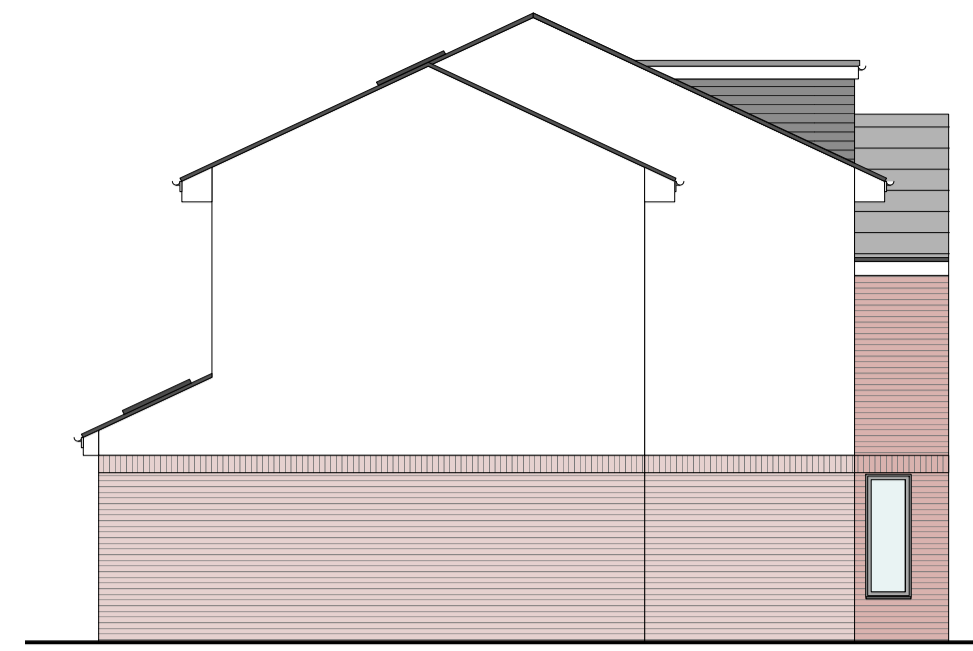


House Type A Side Elevation  
 Scale 1:100  
 0m 1m 2m 3m 4m 5m

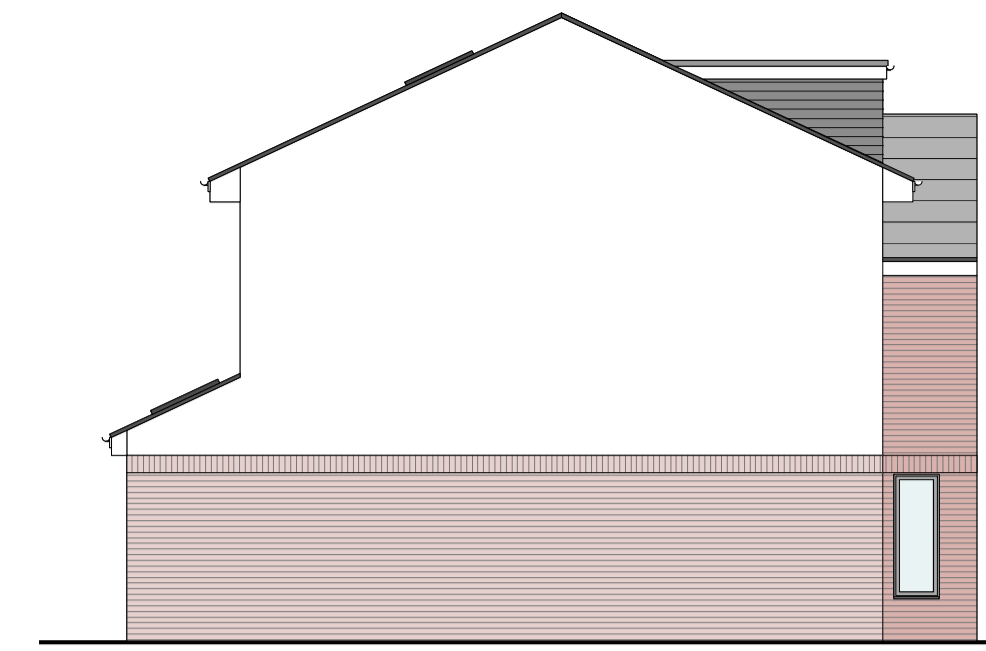


House Type B Side Elevation  
 Scale 1:100  
 0m 1m 2m 3m 4m 5m

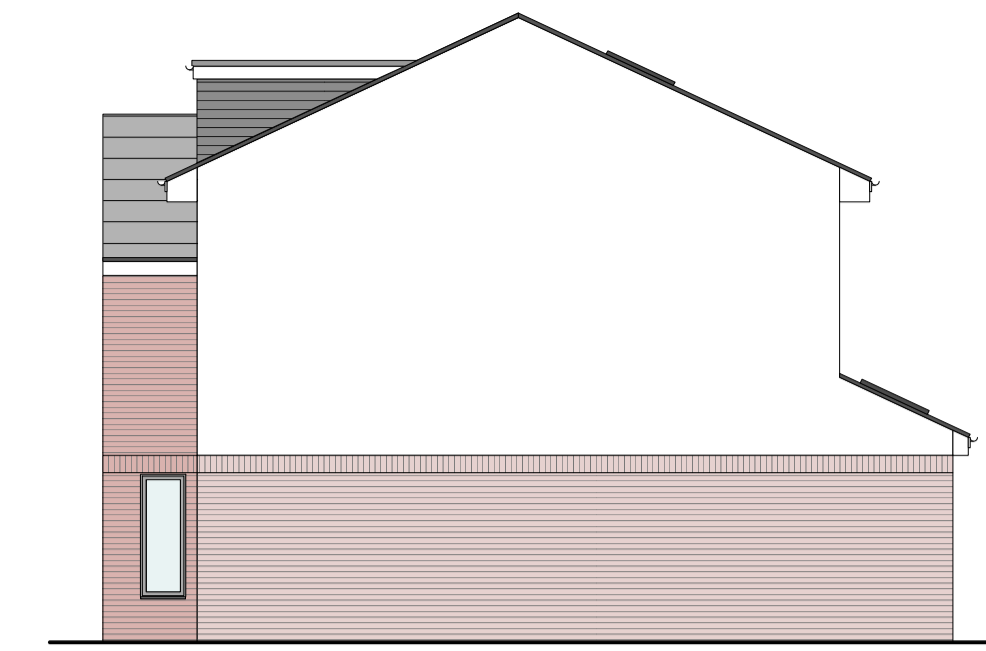


House Type B Side Elevation  
 Scale 1:100  
 0m 1m 2m 3m 4m 5m

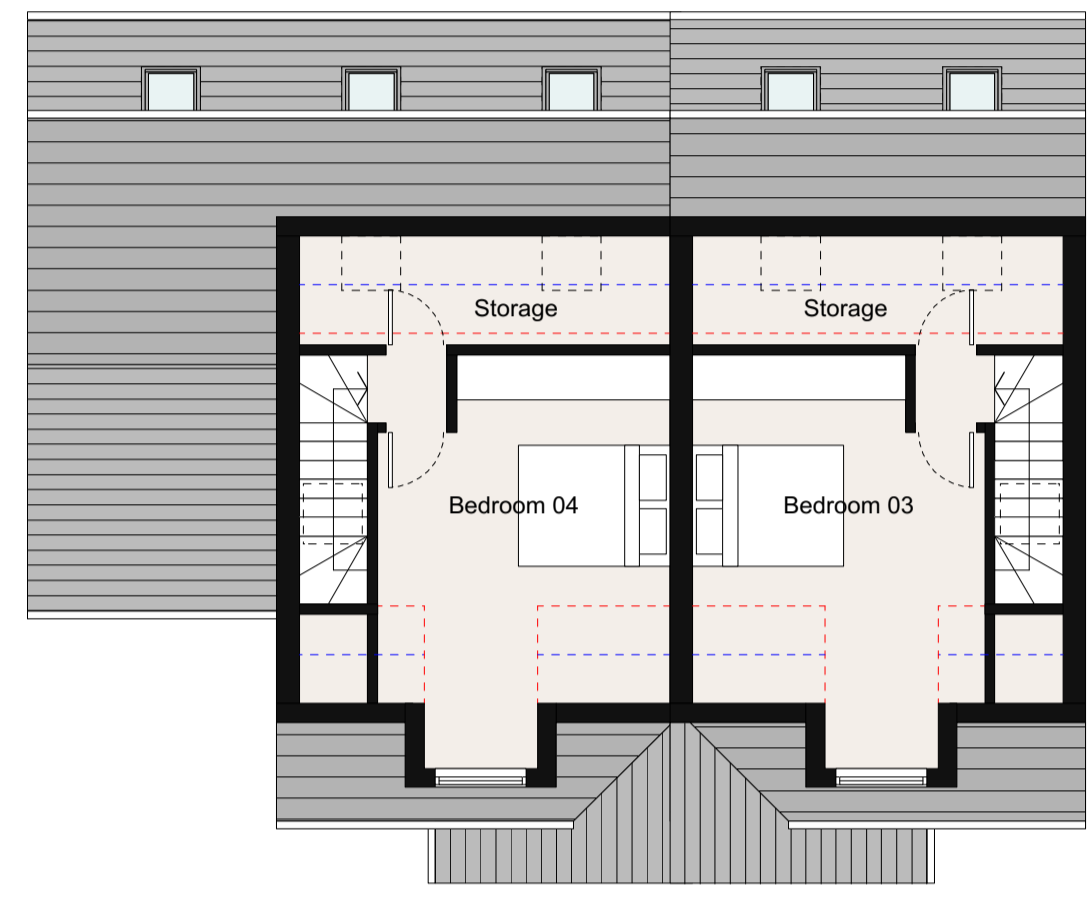


Second Floor Plan As Proposed  
 Scale 1:100  
 0m 1m 2m 3m 4m 5m

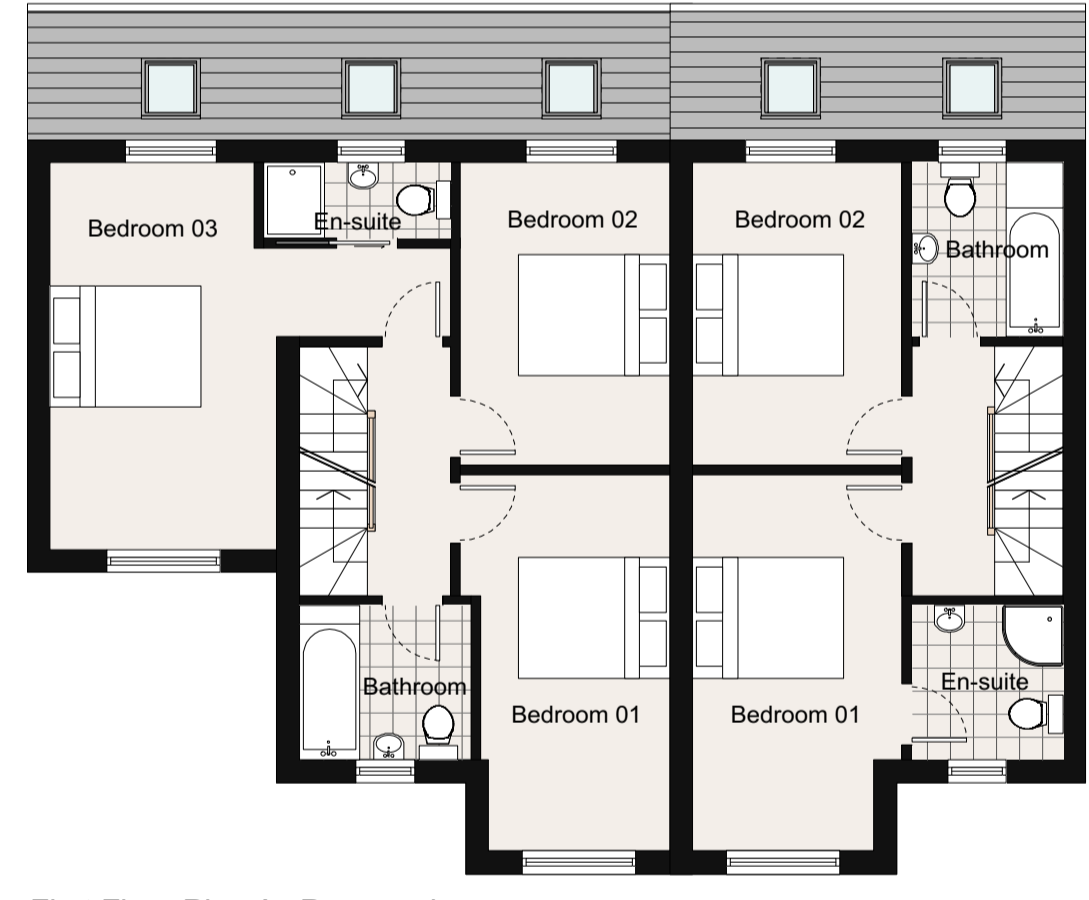


First Floor Plan As Proposed  
 Scale 1:100  
 0m 1m 2m 3m 4m 5m

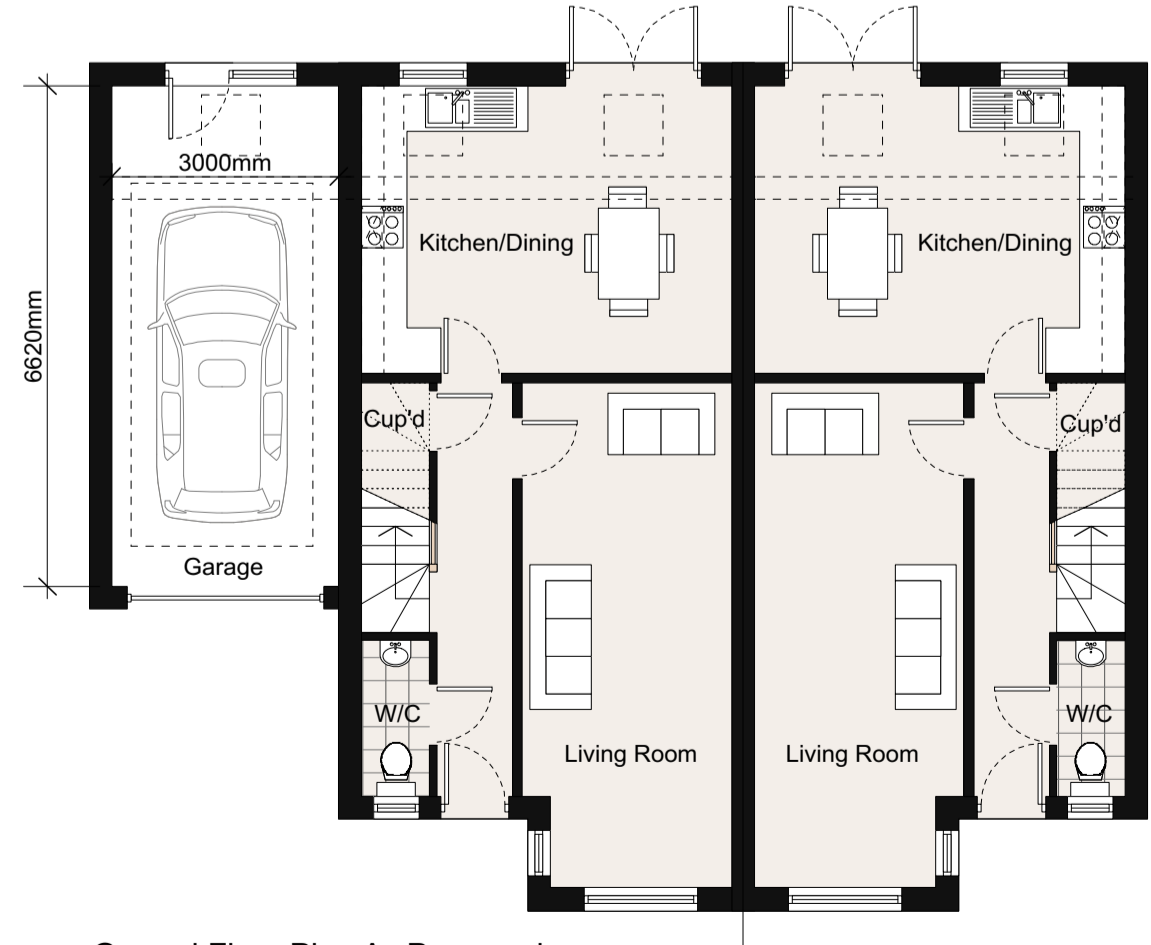

Ground Floor Plan As Proposed  
 Scale 1:100  
 0m 1m 2m 3m 4m 5m

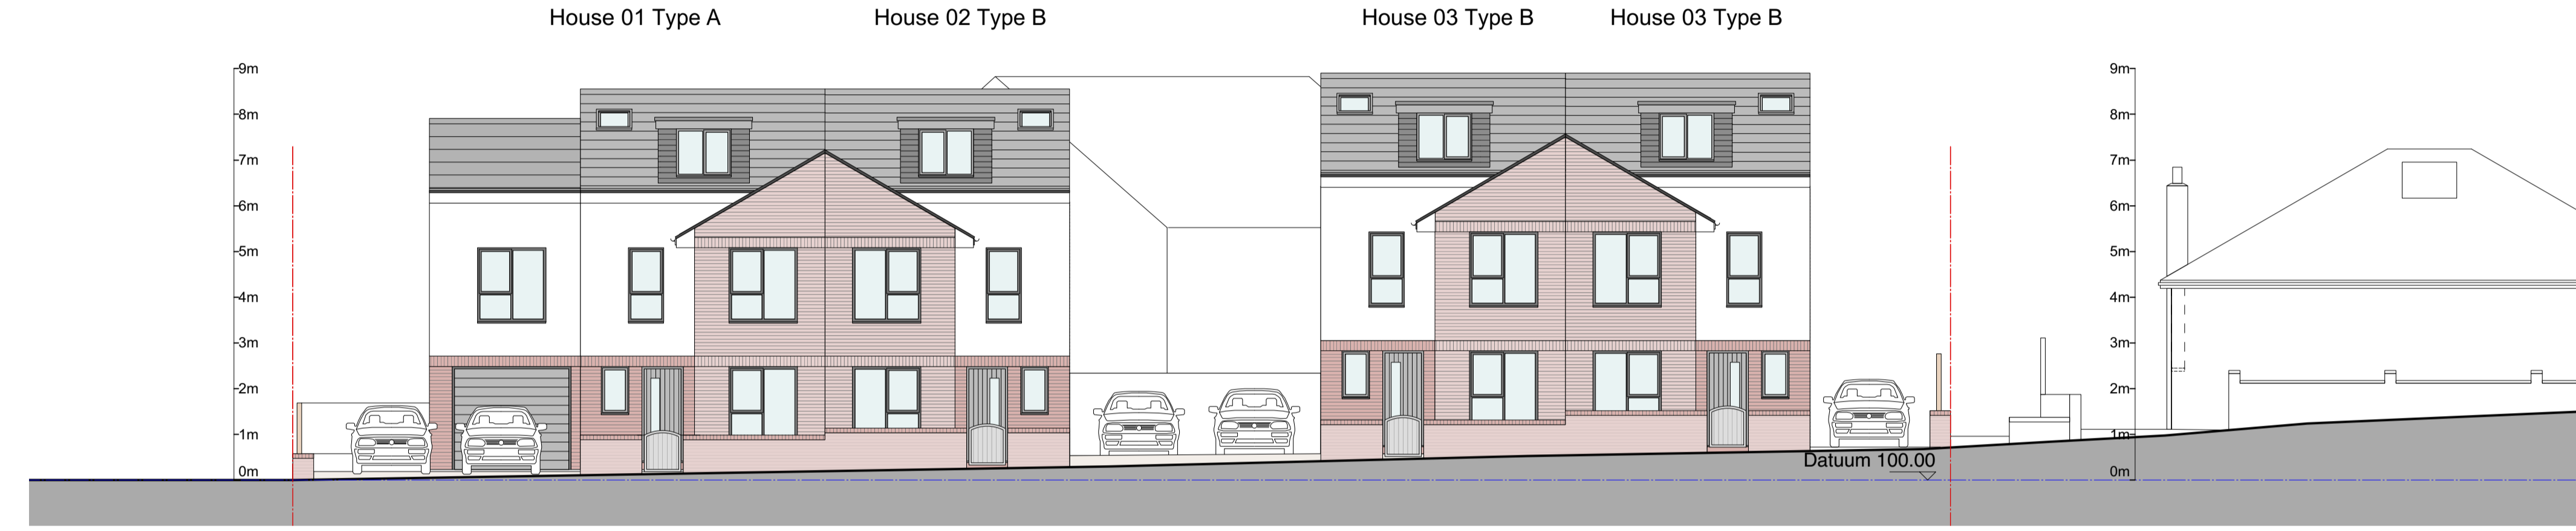

Ouzelwell Lane - Street Elevation As Proposed  
 Scale 1:100  
 0m 1m 2m 3m 4m 5m

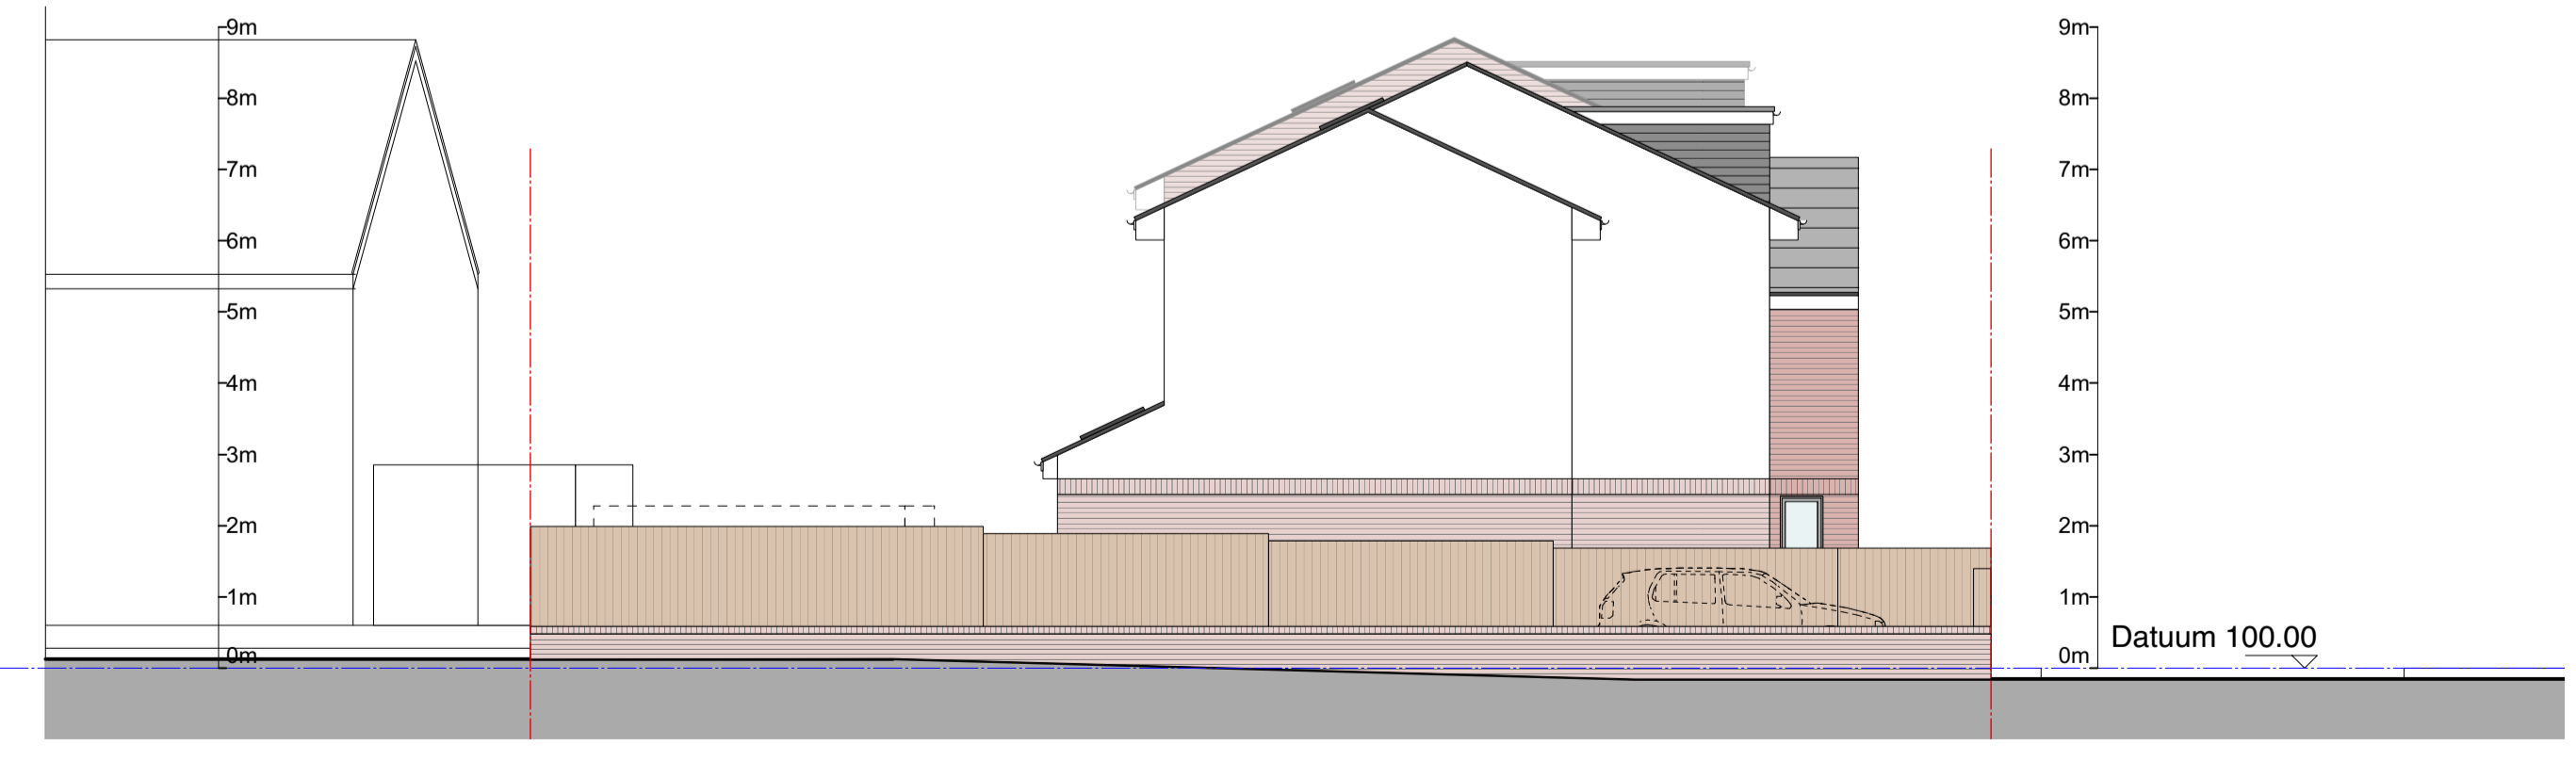

Lees Hall Road - Street Elevation As Proposed  
 Scale 1:100  
 0m 1m 2m 3m 4m 5m

- MATERIALS:**
- Roof: Blue Grey Concrete roof tiles.
  - Walls: Red Brick and polymer render. Dormer walls in grey upvc.
  - Windows/ Glazed Doors: Grey high performance Upvc.
  - Roof Lights: Velux or similar approved.
  - RWPs: Back Upvc
  - External Doors: High Performance Composite Doors.

House Type A House Type B

Code L6  
 Architecture Ltd  
 31 Halifax Road Brighouse  
 West Yorkshire HD6 2AA  
 T: 01484 714 870  
 E: code.l6@btinternet.com  
 W: www.CODEL6.com

Project:  
 1 Ouzelwell Lane  
 Dewsbury  
 WF12 9EP

Client:  
 Mr Z Hyder

Drawing:  
 Plans As Proposed

Date:  
 10/04/17

Scale:  
 Varies

Size:  
 A1

**Drawing Number:**  
 16-132 - 10