




North East Elevation

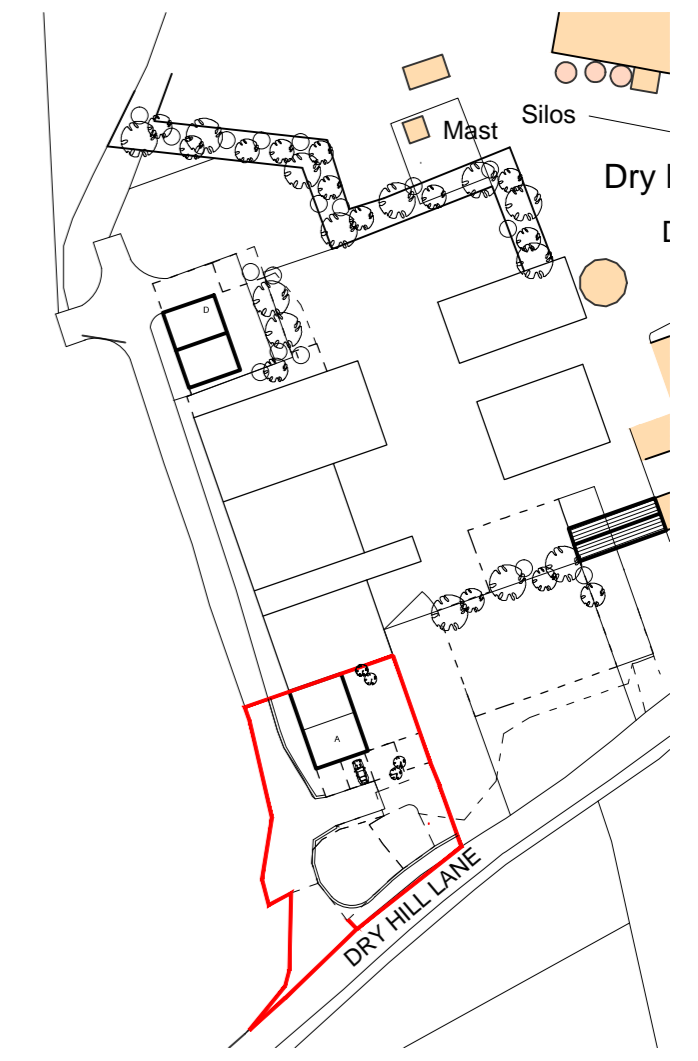


PROPOSED SITE PLAN SCALE 1:1250 APPROX

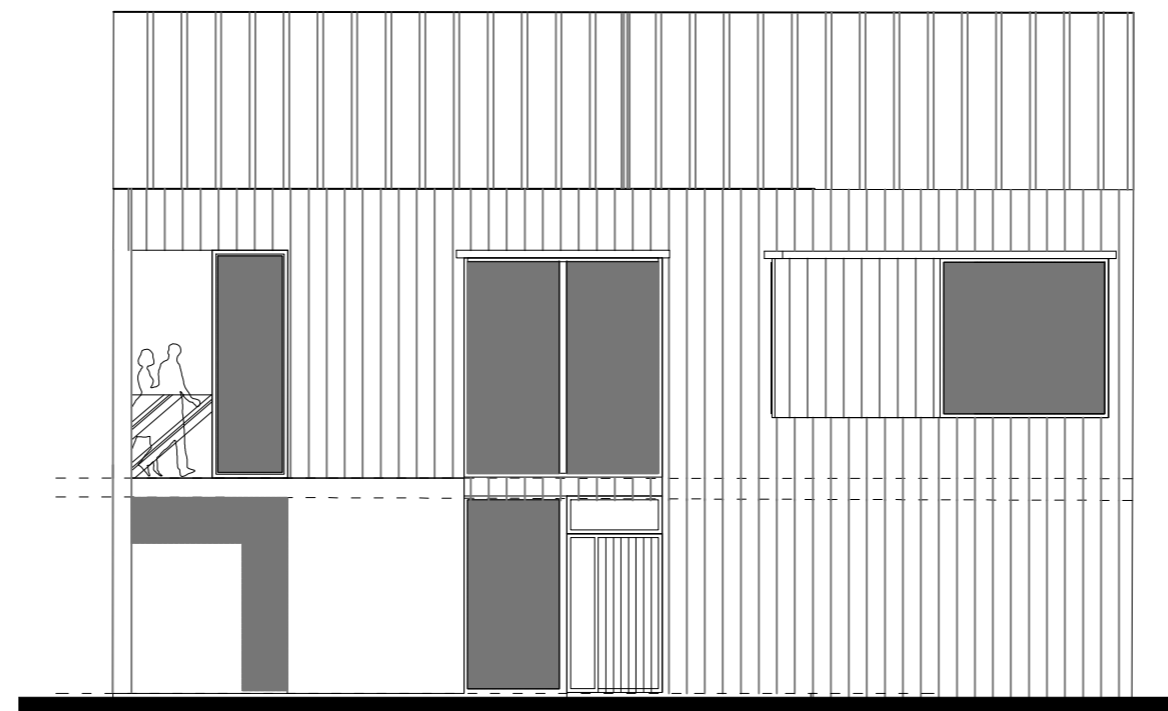

South East Elevation

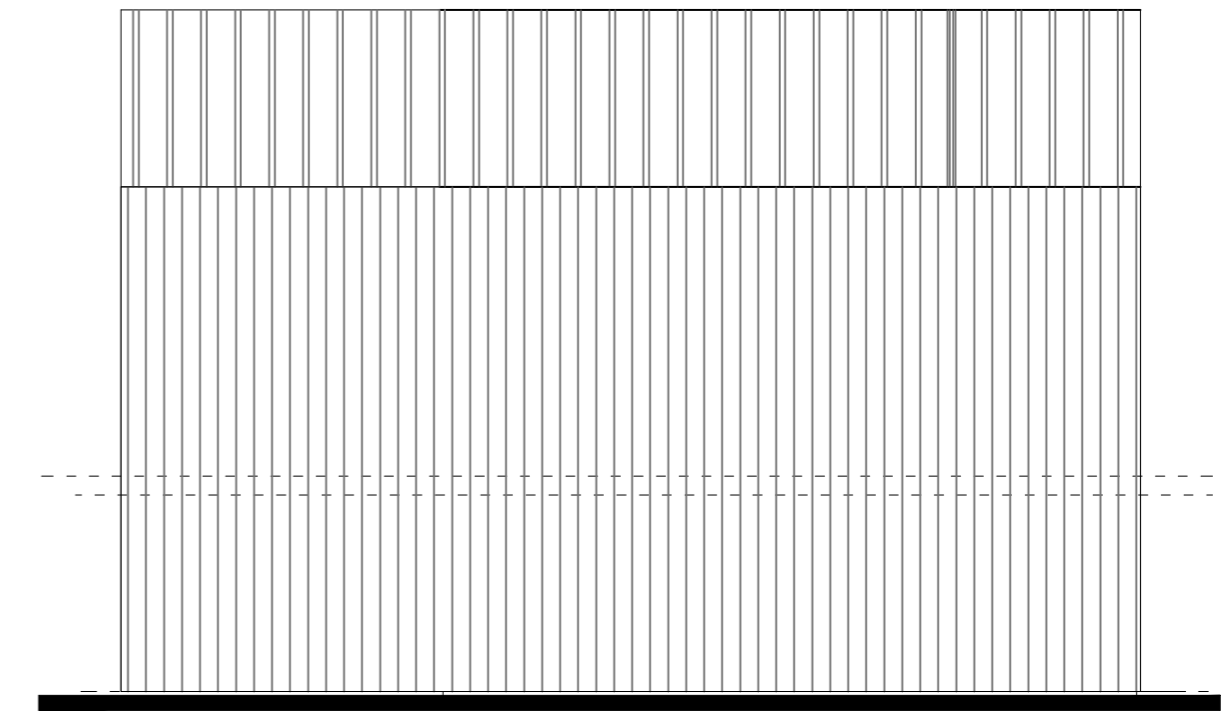

North West Elevation

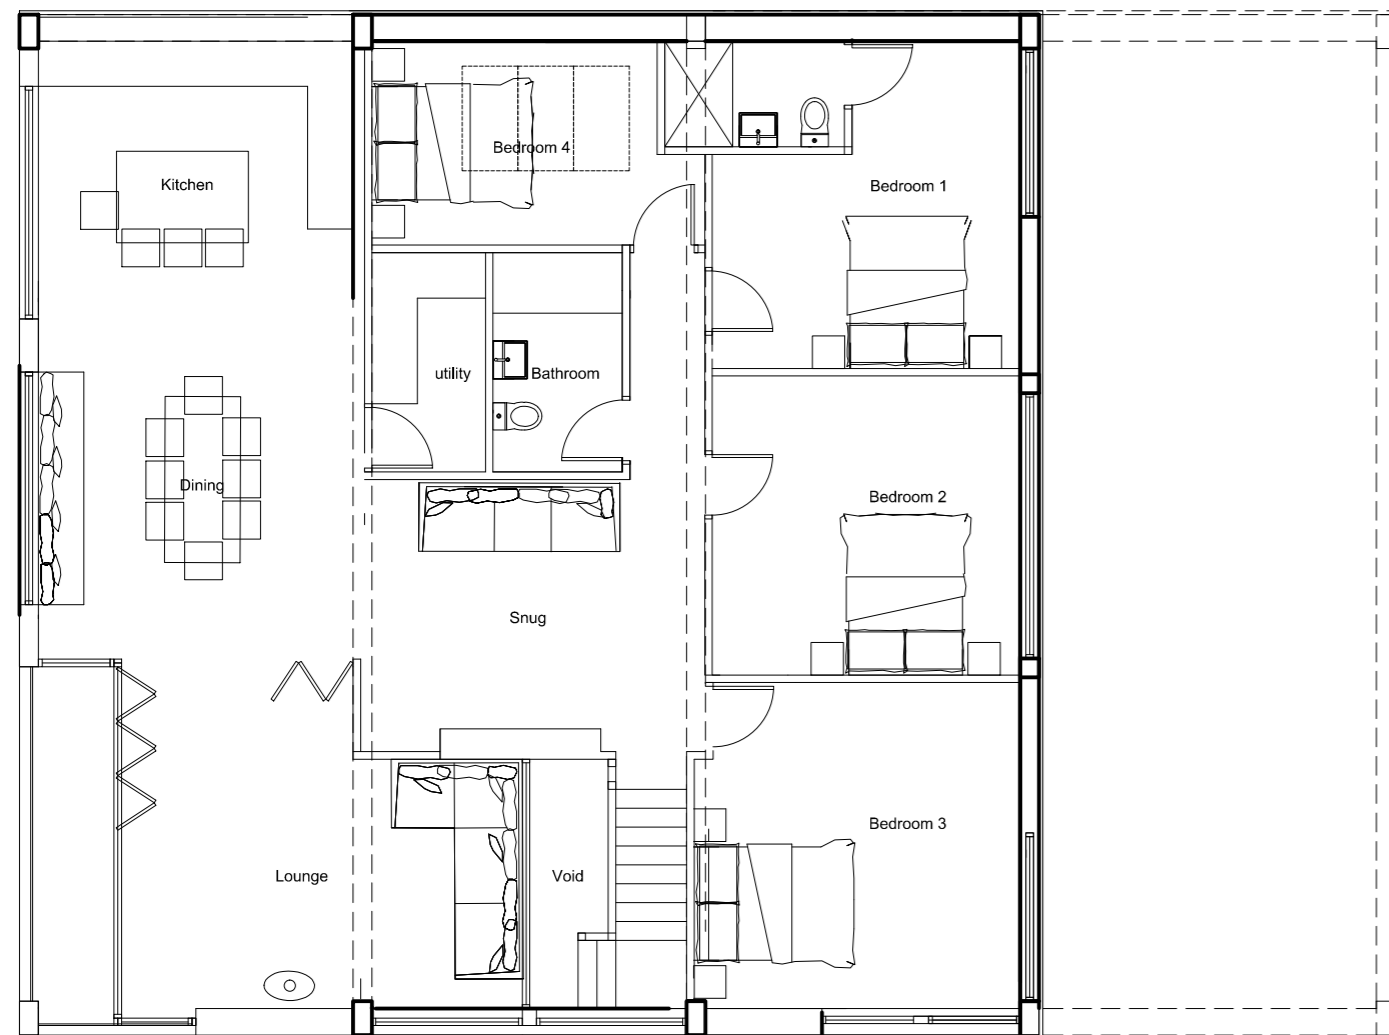

South West Elevation

All windows to have sliding shutters to go over picture windows to barn, design to be in keeping with agricultural style of barn

DRAWING DESCRIPTION
 APPROVAL
 FLOOR PLANS/ELEVATIONS AS
 PROPOSED Permitted Development
 Barns Barn A OPTION E

JOB TITLE
 DRY HILL FARM, DRY HILL LANE
 UPPER DENBY

CLIENT

DRAWN BY	SCALE 1:100 @ A2
DATE AUGUST 2016	DRAWING NO. 109/00-13
CHECKED	REVISION E



L'Arche Developments (Yorkshire) Ltd
 12 Manor Road
 Farnley Tyas
 HD4 6UL
 mail@larchedevelopments.co.uk
 Company Reg: 8145594 VAT Reg: 141626355