



Only figured dimensions should be used.
 Scaled dimensions should be checked with the Architect.
 This drawing together with the design, is the property and copyright of the Architect and must not be reproduced without written permission

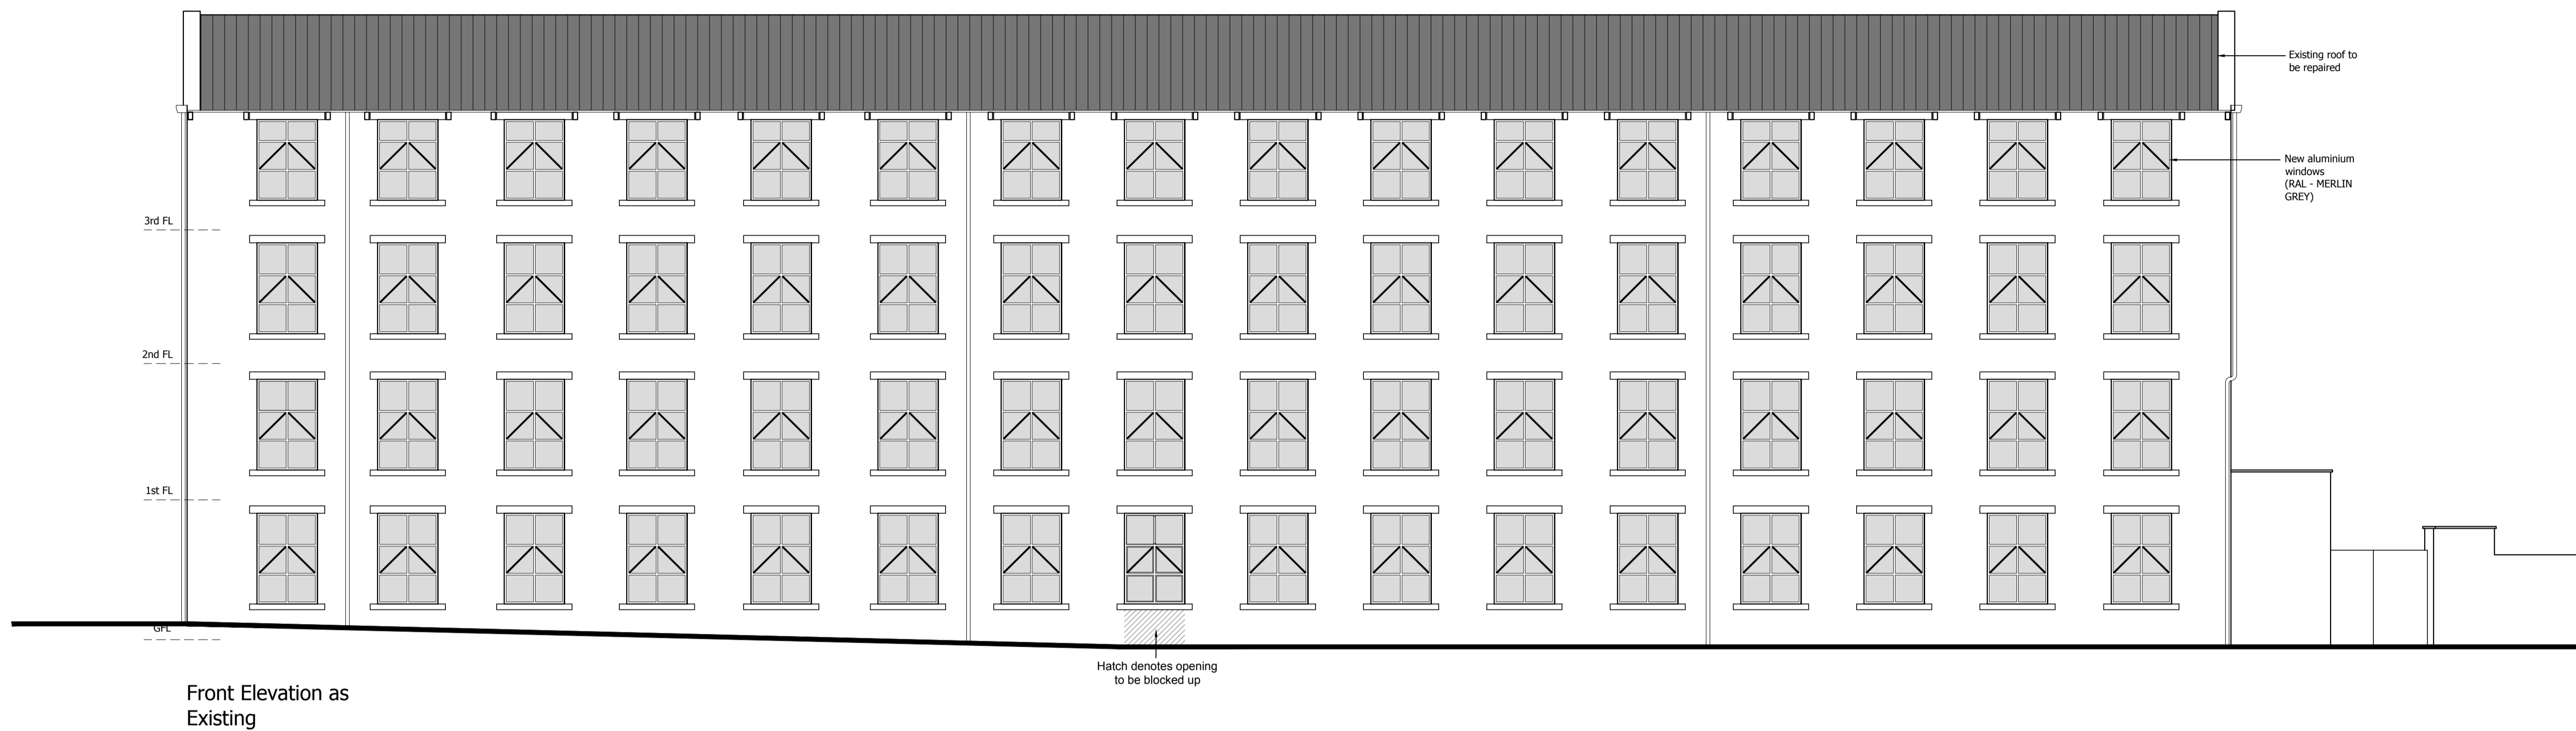

Front Elevation as Existing

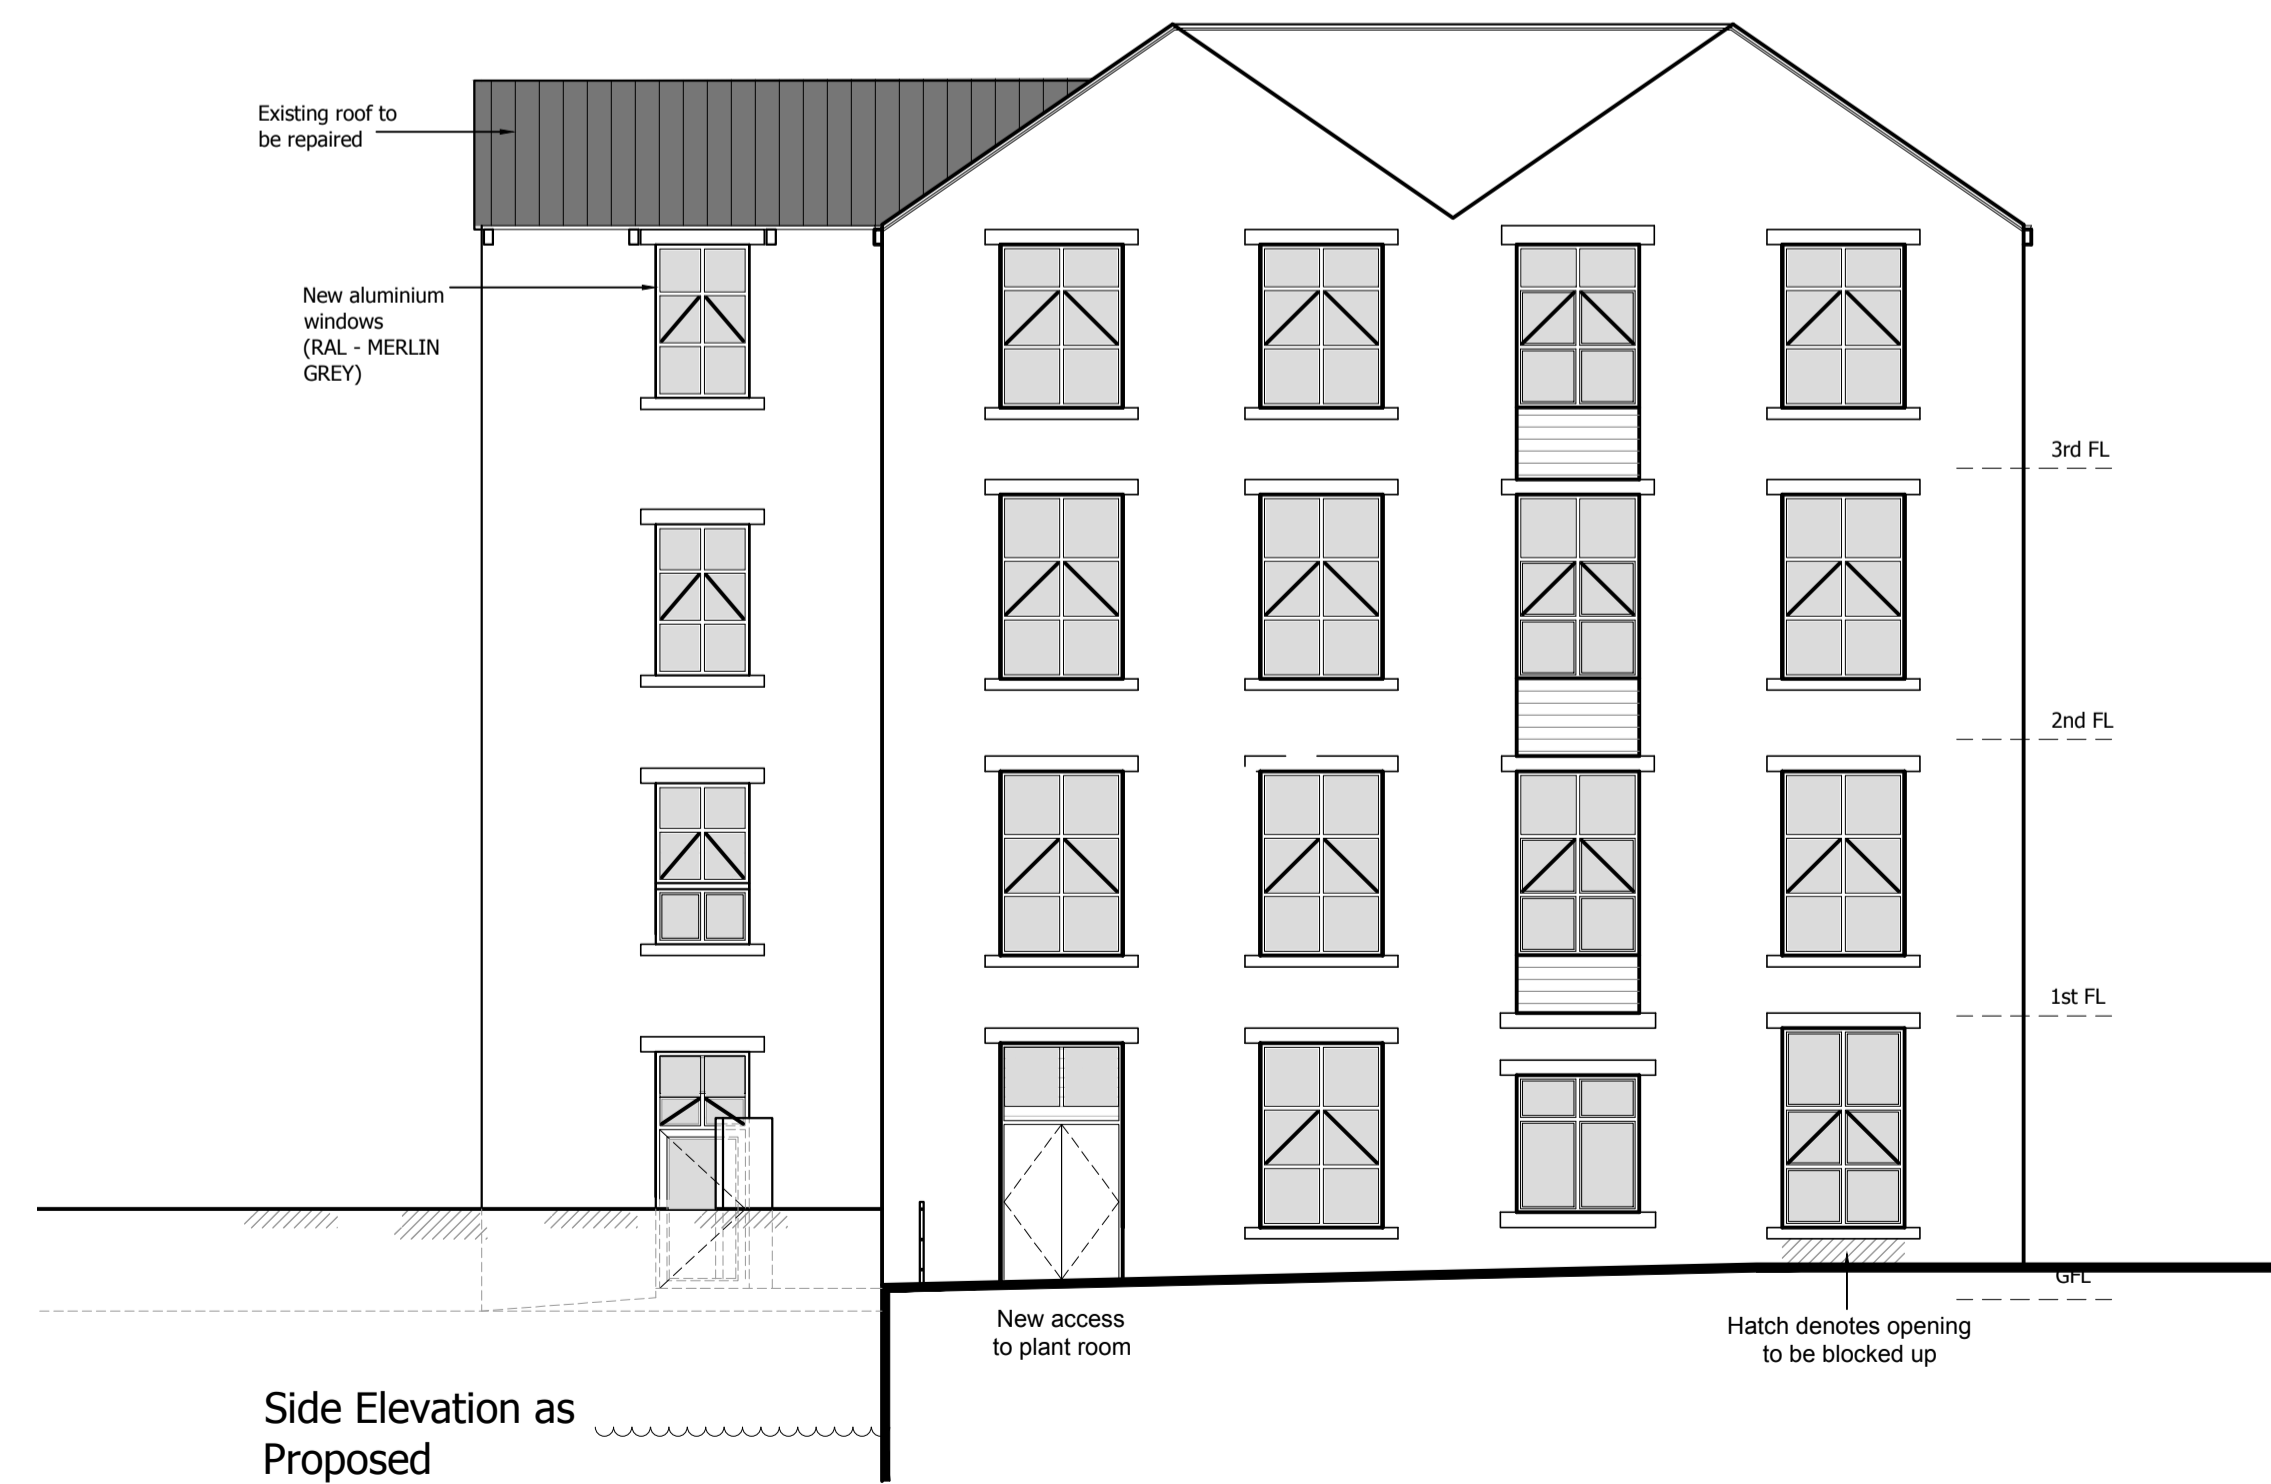

Side Elevation as Proposed

PLANNING

Revision A: Proposed roof changed back to existing AO - 29.09.19

Revision: Updated windows on all elevations and updated roof to a single pitch AO - 12.02.19

acumen
designers & architects

acumenarchitects.co.uk 01484 546000
 Headrow House, Old Leeds Road, Huddersfield, HD1 1SG

CLIENT:
 MNS PROPERTY DEVELOPMENT LTD

JOB TITLE:
 UNION MILLS MILNSBRIDGE HUDDERSFIELD

DRAWING TITLE:
 ELEVATIONS as PROPOSED (2 of 2)

DRAWN: MC	DATE: APR. '17
CHECKED: JC	SCALE: 1:200 @ A1
DRAWING NUMBER:	2466 - 11A