



PROPOSED GARAGE FLOOR PLAN

RAFTERS: 150x50mm
 RIDGE: 203x133x30UB ON CONCRETE PADSTONES
 100x50mm TIMBER BOLTED TO UB
 RAFTERS SPIKE TO TIMBER
 2No. 780x980mm ROOF WINDOWS
 RAFTERS TO TRIM OUT/DOUBLE UP
 ROMAN TILES TO ROOF

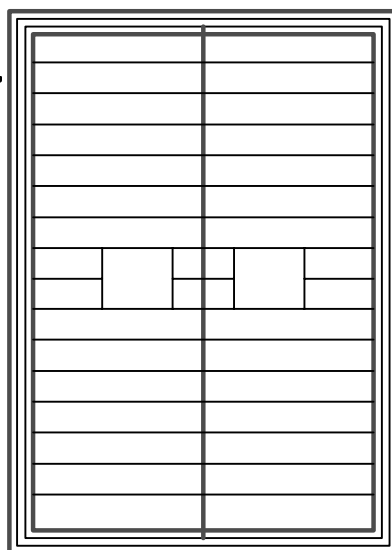


PROPOSED GARAGE ROOF PLAN

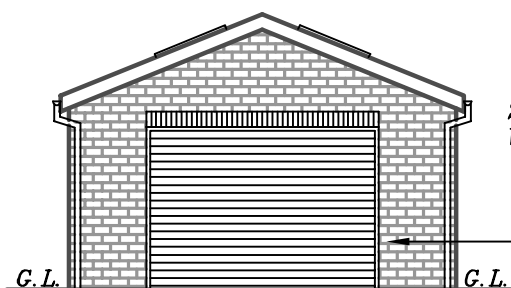


PROPOSED GARAGE FRONT ELEVATION

ROMAN TILES
 2No. 780x980mm ROOF WINDOWS. RAFTERS TO TRIM OUT/DOUBLE UP

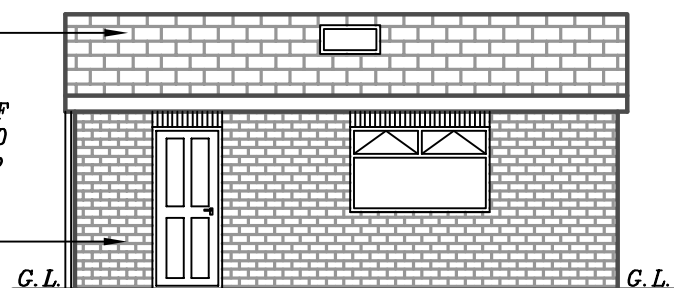


PROPOSED GARAGE SIDE ELEVATION

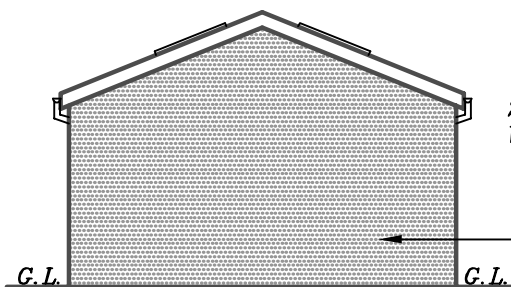

PROPOSED GARAGE REAR ELEVATION

ROMAN TILES
 2No. 780x980mm ROOF WINDOWS. RAFTERS TO TRIM OUT/DOUBLE UP

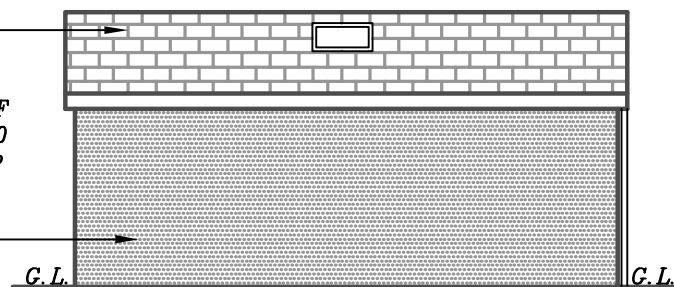

PROPOSED GARAGE SIDE ELEVATION

PROPOSED 1-STOREY SIDE EXTENSION & REAR GARAGE AT 49 KINGSLEY DRIVE, BIRKENSHAW, BRADFORD, BD11 2NE, FOR MR STEVE BURT

SCALE: 1:100 (A3) | DATE: JULY 2018 | DRAWN BY: ZESHAN KHAWAJA

PLANNING/BUILD REGS | DRAWING NUMBER: 18/2241/SB3

Khawaja
 PLANNING SERVICES

TEL: 01274 618780 | MOB: 07956 184960