




1 FRONT ELEVATION
1 : 200

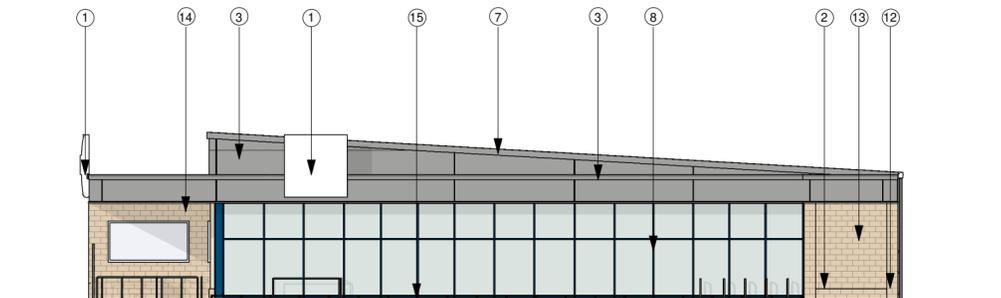


2 GLAZING ELEVATION
1 : 200

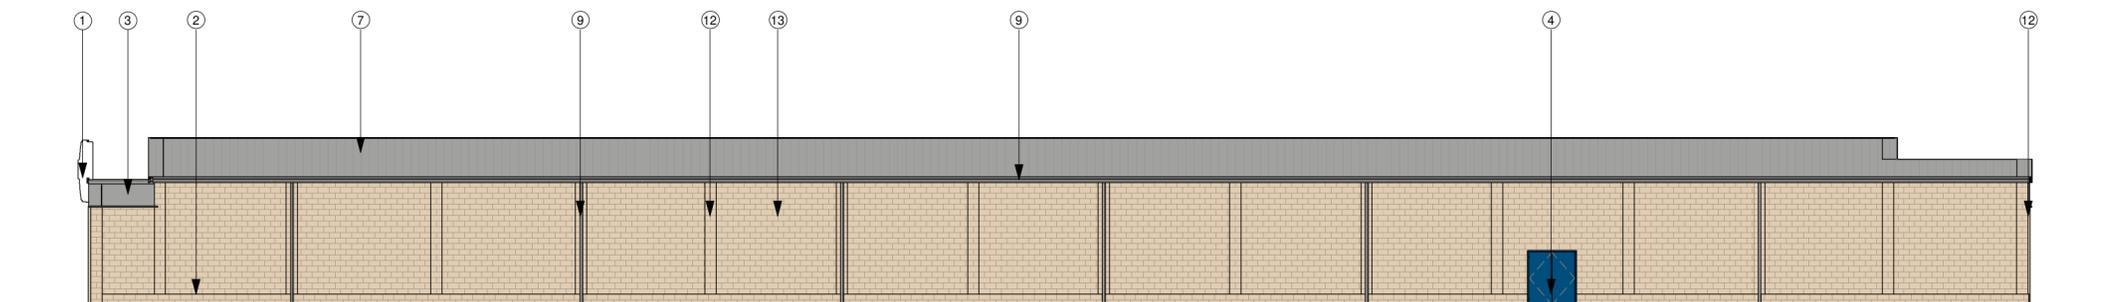

3 REAR ELEVATION
1 : 200

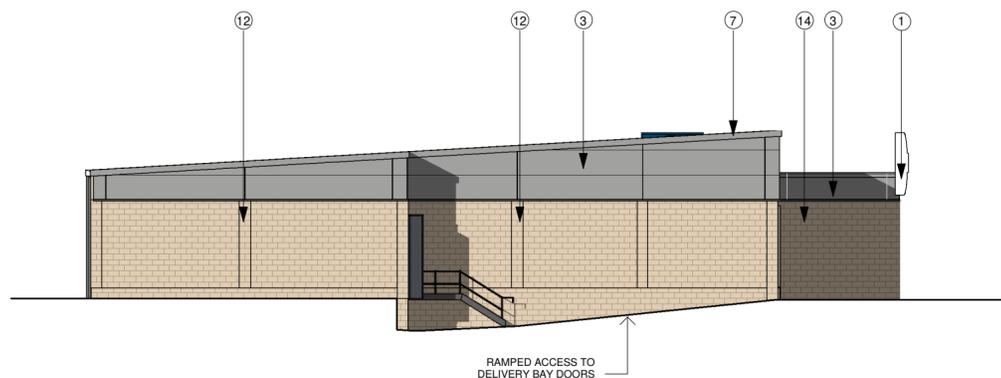

4 DELIVERY BAY ELEVATION
1 : 200

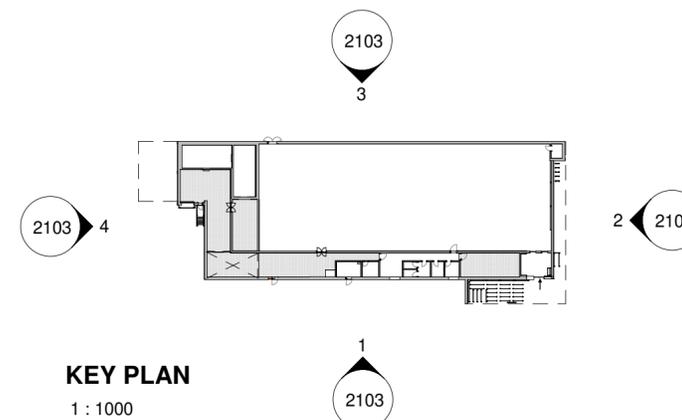

KEY PLAN
1 : 1000



Architects are to be notified of any discrepancies. Contractors must check all dimensions on site. This drawing is subject to copyright laws and is for use on this project only. This drawing is to be used solely for the information as titled only. For other information refer to the latest revision of any cross referenced drawings. To be read in conjunction with relevant design standards/protocols

This is a colour drawing. In order to ensure any subsequent reproduction is viewed correctly it should be printed in full colour.

MATERIALS SCHEDULE

- 1 SIGNAGE ZONE - SUBJECT TO SEPERATE APPLICATION
- 2 NATURAL STONE PLINTH - COLOUR TO BE CONFIRMED
- 3 INSULATED METAL WALL CLADDING PANELS. COLOUR GREY RAL 9006
- 4 POWDER COATED STEEL DOOR - RAL 5010
- 5 PRECAST CONCRETE SANDWICH PANEL WITH RENDER COLOUR RAL 9001
- 6 GLAZING TO STAFF AREAS POWDER COATED FRAMES TO 30% GLOSS COLOUR RAL 5010. WITH DRIP FLASHING SURROUNDS - COLOUR TO MATCH
- 7 ROOF CLADDING, FASCIAS AND SOFFITS ALUMINIUM COPING & FLASHING - COLOUR GREY RAL 9006
- 8 CURTAIN WALLING, ENTRANCE POD AND WINDOWS - POWDER COATED FRAMES TO 30% GLOSS. COLOUR - RAL 5010
- 9 ALUMINIUM EAVES GUTTER & RWPS - RAL 9006
- 10 RENDER SYSTEM ON MANSORY WALL - COLOUR RAL 9001 or COLOURED TO MATCH STONE
- 12 NATURAL STONE PIER -COLOUR TO BE CONFIRMED
- 13 NATURAL STONE WALL -COLOUR TO BE CONFIRMED
- 14 NATURAL STONE WINGWALL -COLOUR TO BE CONFIRMED
- 15 CURTAIN WALLING FLASHING -COLOUR RAL 5010
- 16 ROLLER SHUTTER DOOR - COLOUR RAL 5010

NOTE: ALL PROPOSED MATERIALS, FINISHES & COLOURS ARE SUBJECT TO APPROVAL BY THE LOCAL AUTHORITY

Rev	Description	Date	Drn	Ckd
P4	ISSUED FOR PLANNING	29.07.20	SM	JM
P3	MINOR AMENDMENTS	24.07.20	SM	CDG
P2	ELEVATIONS UPDATED FOLLOWING CLIENT COMMENTS	17.07.20	SM	CDG
P1	FIRST ISSUE - FOR REVIEW	10.07.20	SM	CG

Status

SKETCH - NOT FOR CONSTRUCTION



SMALLEY MARSEY RISPIN

ARCHITECTS

Floor 2 The Exchange Station Parade Harnogate HG1 1TS
01423 707 757 admin@smrarchitects.co.uk

Project

HUDDERSFIELD, PORTLAND STREET

Client



Drawing Title

PROPOSED ELEVATIONS

Proj Ref	Origin	Zone	Level	Type	Role	Num	Status	Rev
-- 7355 - SMR - 00 - ZZ - DR - A - 2103 - S4 - P4								
SMR Job Ref	Sheet	Scale	Drawn					
7355-00-2103	A2	NOTED	SM					