




Proposed Ground Floor Plan  
Scale 1:100

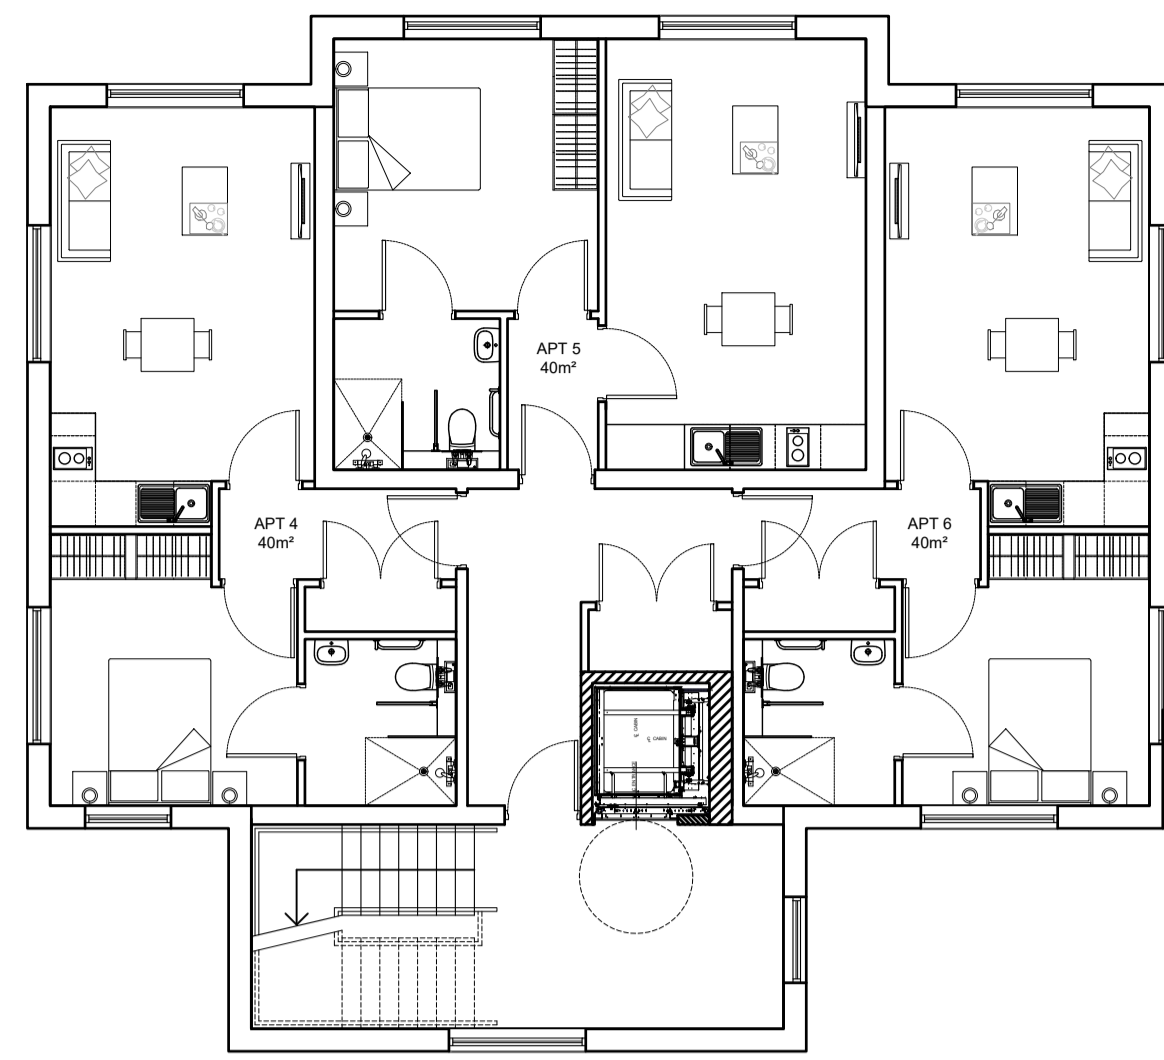

Proposed First and Second Floor Plan  
Scale 1:100

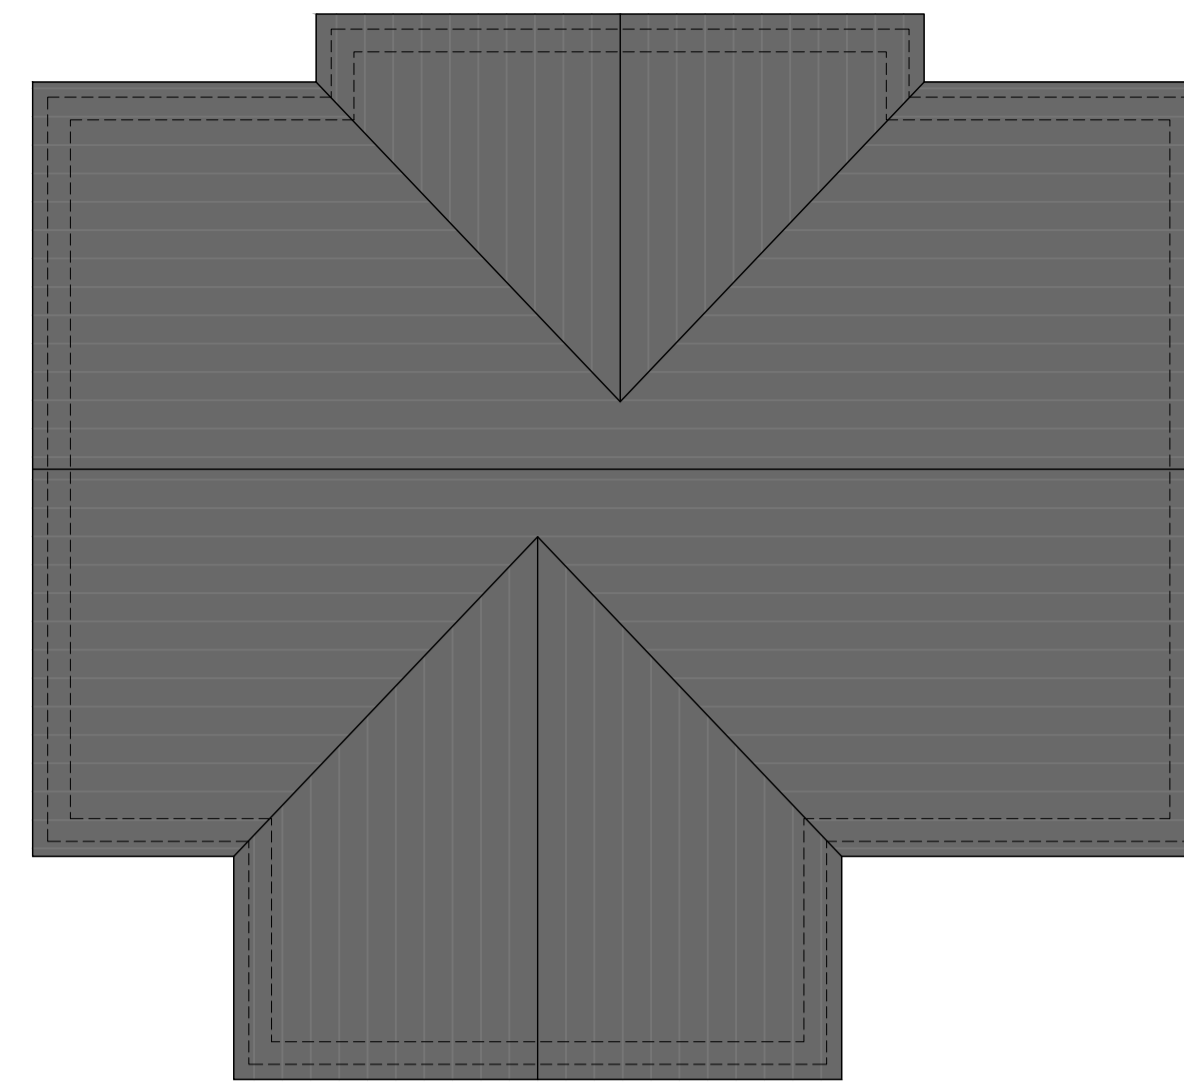

Proposed Roof Plan  
Scale 1:100

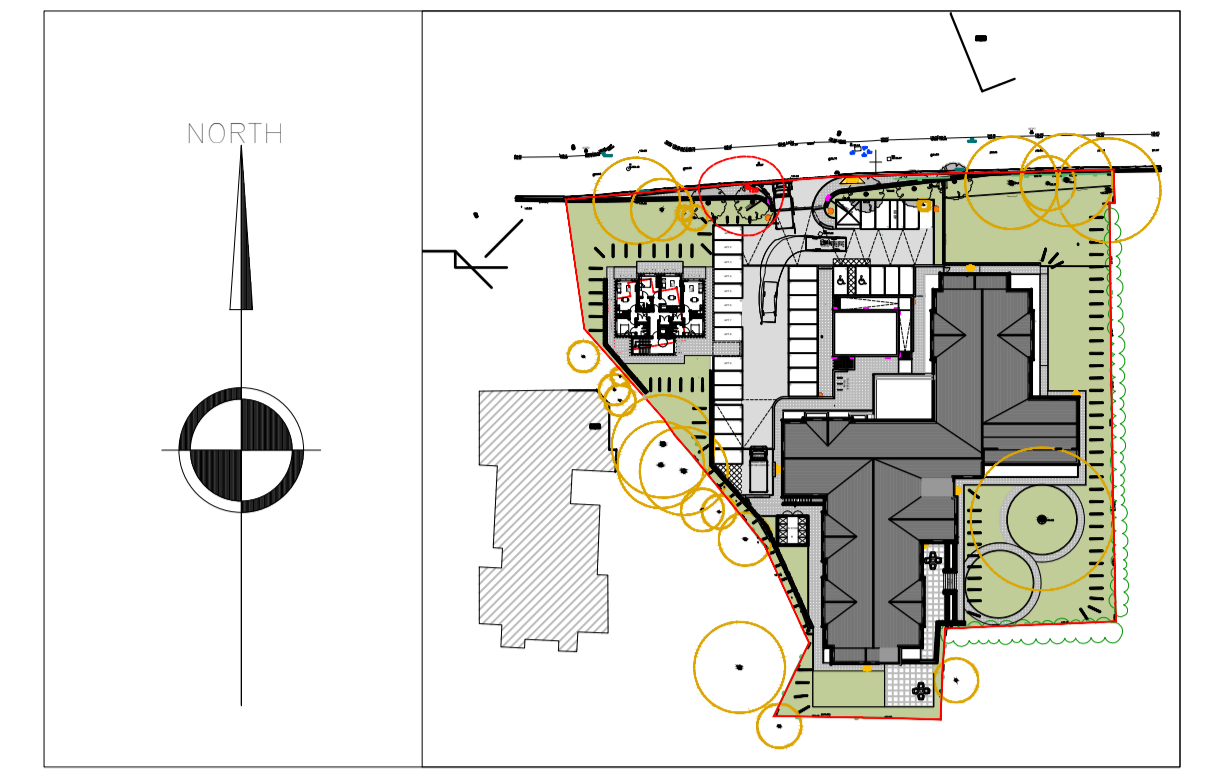

Location Plan  
Scale 1:1250



Proposed Elevation 1: Front Elevation Facing Busker Lane  
Scale 1:100




Proposed Elevation 2 - Entrance Elevation  
Scale 1:100



Proposed Elevation 3 - Rear Elevation  
Scale 1:100



Proposed Elevation 4 - Side Elevation  
Scale 1:100

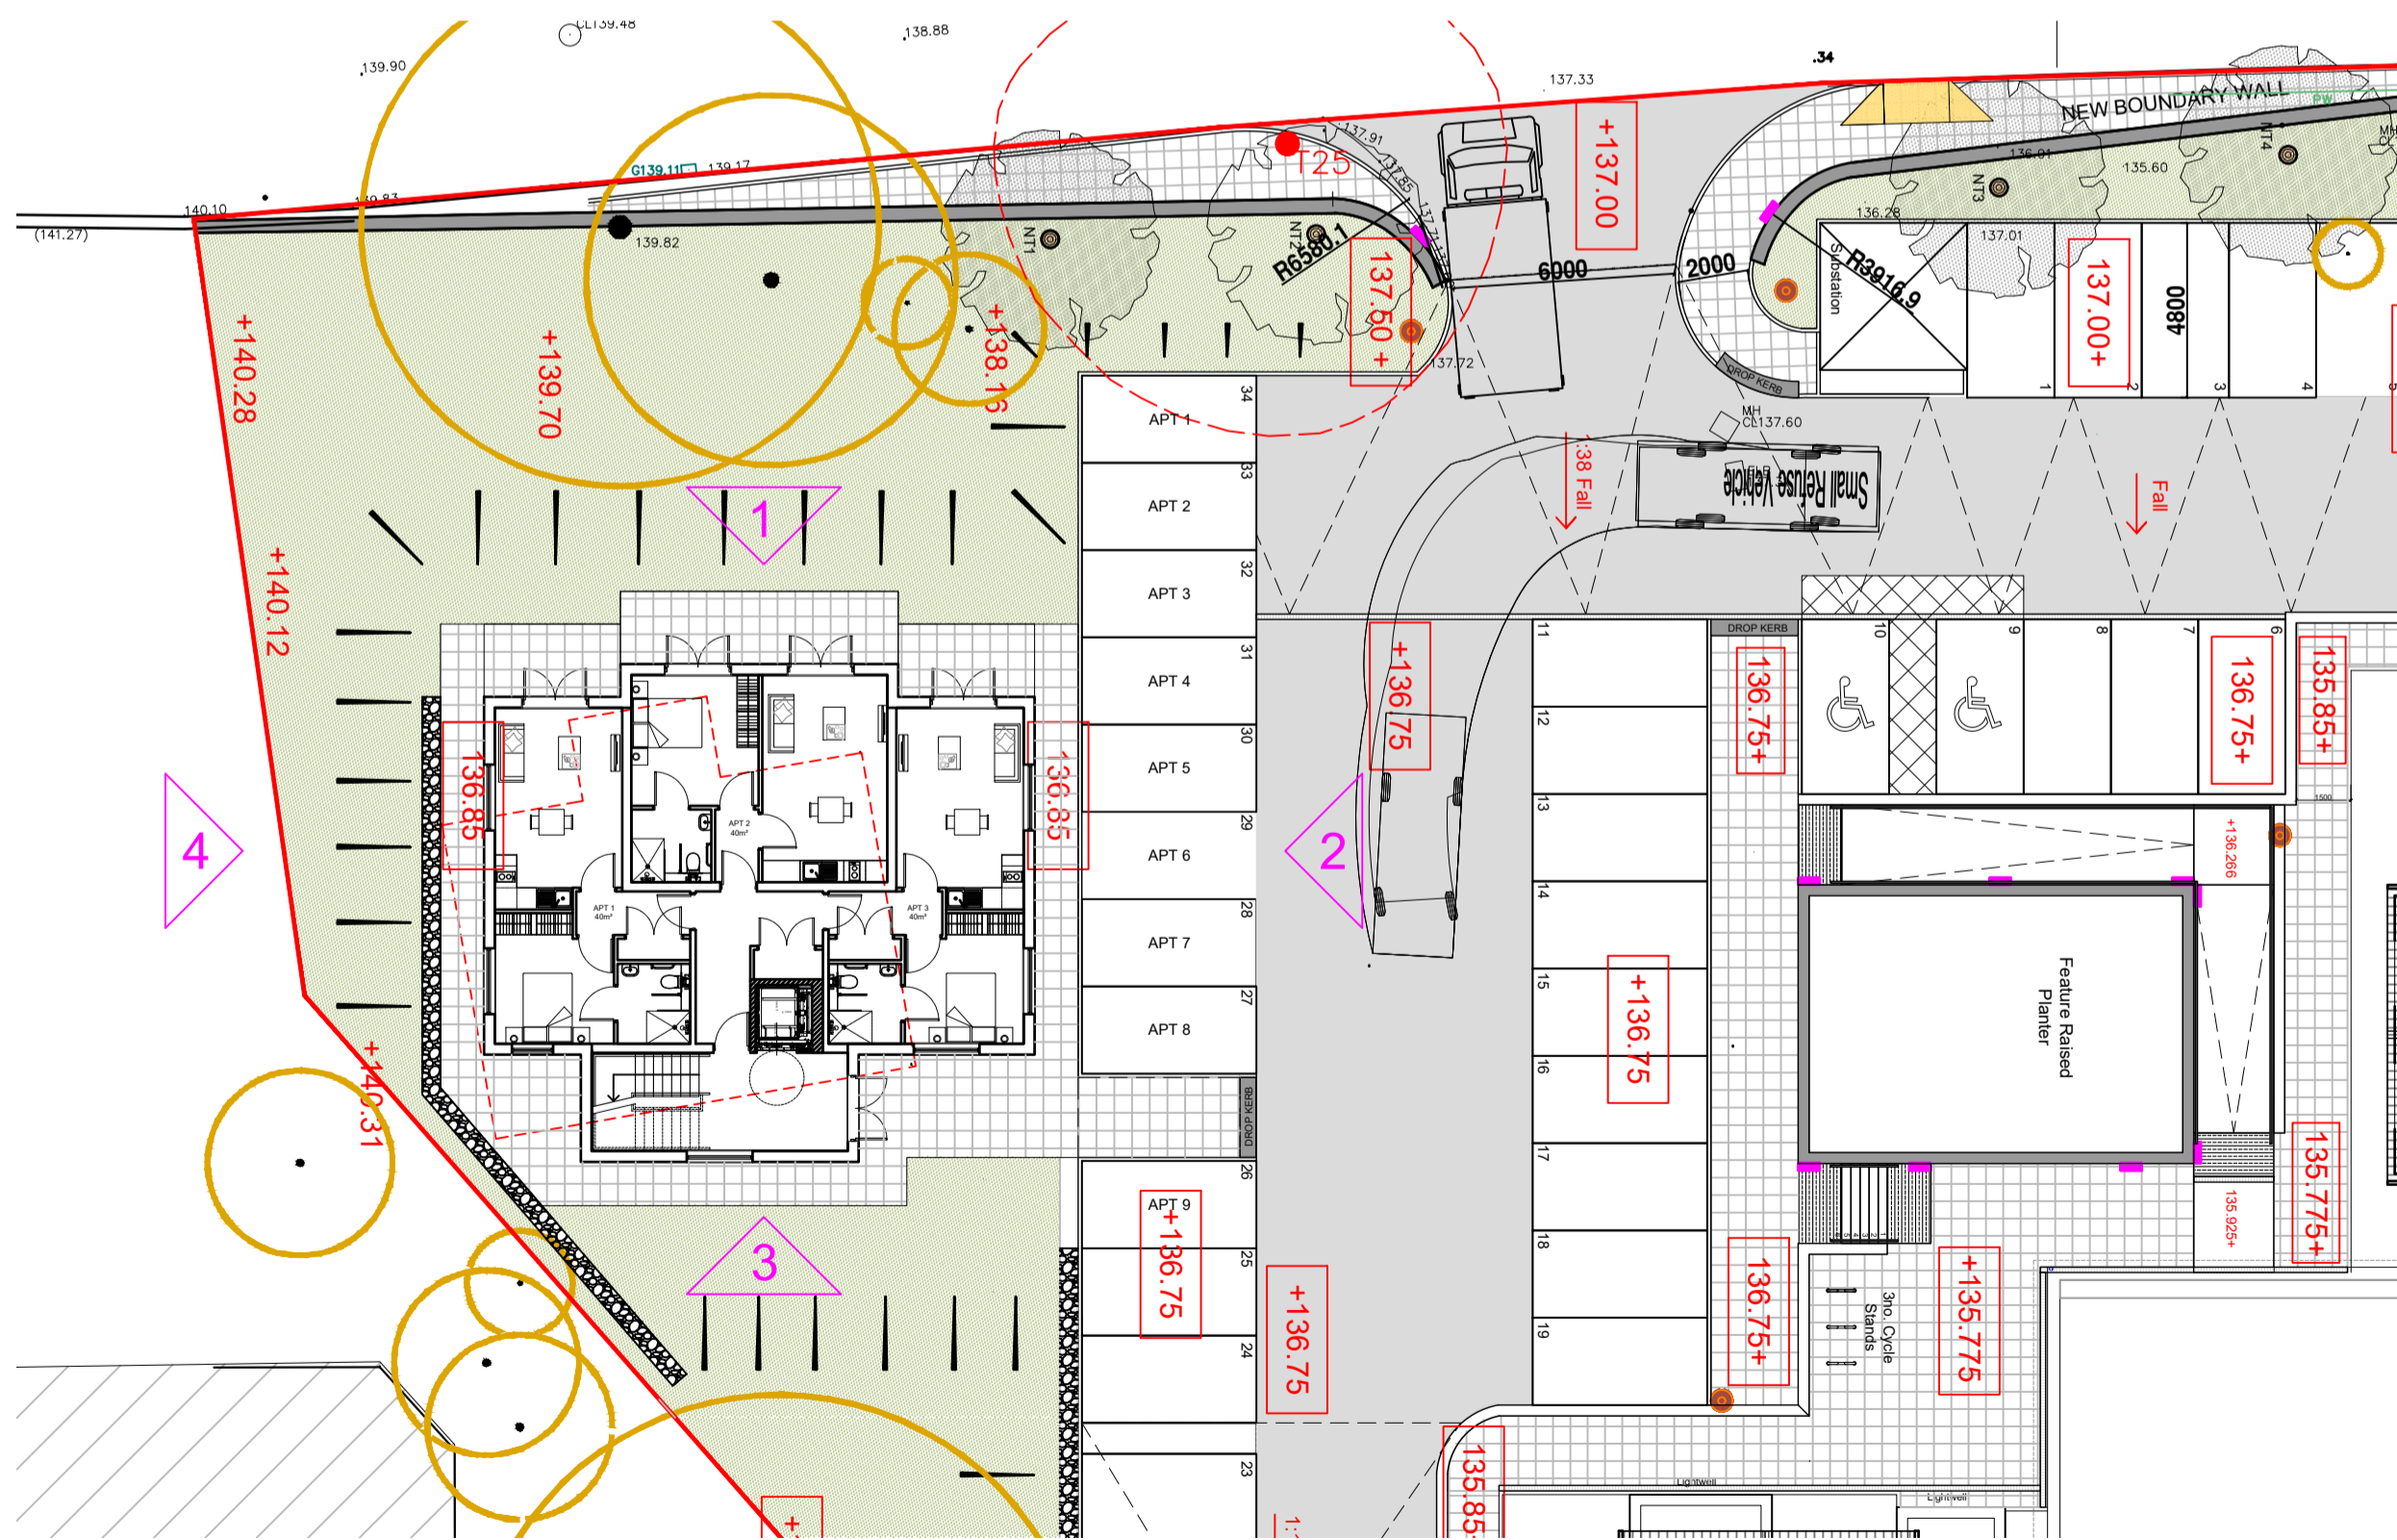

Proposed Site Plan  
Scale 1:200



Proposed Street Scene - Busker Lane  
Scale 1:200

Revisions				Revisions				Revisions						
Rev	Date	Description	Int.	Check	Rev	Date	Description	Int.	Check	Rev	Date	Description	Int.	Check
A	06.09.18	Amendments to scheme	KH	DB										
B	10.09.18	Scheme Revised	KH	DB										
C	18.09.18	Scheme Revised	KH	DB										
D	01.10.18	Elevations and Site Plan Updated	DB	SRD										
E	25.10.18	Substation added, parking layout amendeded	KH	DB										
F	11.12.18	Second floor added, building envelope to brick clims and new internal layouts.	AG	DB										
G	19.12.18	Building footprint reduced by one apartment.	AG	DB										
H	04.02.19	Scheme Revised	RM	DB										
J	14.02.19	Scheme Revised, street scene added	KH	DB										
K	22.02.19	Amendments to scheme	KH	DB										

All dimensions to be checked on site. Figured dimensions to be read in preference to scaled. KDP accepts no responsibility for any unauthorised amendments to the drawing and does not permit unauthorised copying of the drawing. This drawing is copyright and remains the property of KDP unless otherwise agreed.

**KDP**  
ARCHITECTS

THE KEITH DAVIDSON PARTNERSHIP  
CHARTERED ARCHITECTS - PROJECT MANAGEMENT - 3D VISUALISATION

13 Seymour Terrace  
Seymour Street  
Liverpool  
L3 5PE

Telephone: +44 (0) 151 709 1777  
Facsimile: +44 (0) 151 708 9998  
Email: info@kdparchitects.com  
Website: www.kdparchitects.com

Client  
Elements Construction  
Job title  
Care Home Scheme  
Scissett, West Yorkshire

Drawing title  
Proposed Plans and Elevations

PLANNING

Job number  
1414  
Drawing number  
1100

Scale  
1:200@A1  
Drawn  
KH  
Checked  
SRD  
Date  
08/2018

Revision  
**K**