




EXISTING GROUND FLOOR PLAN
SCALE 1:50

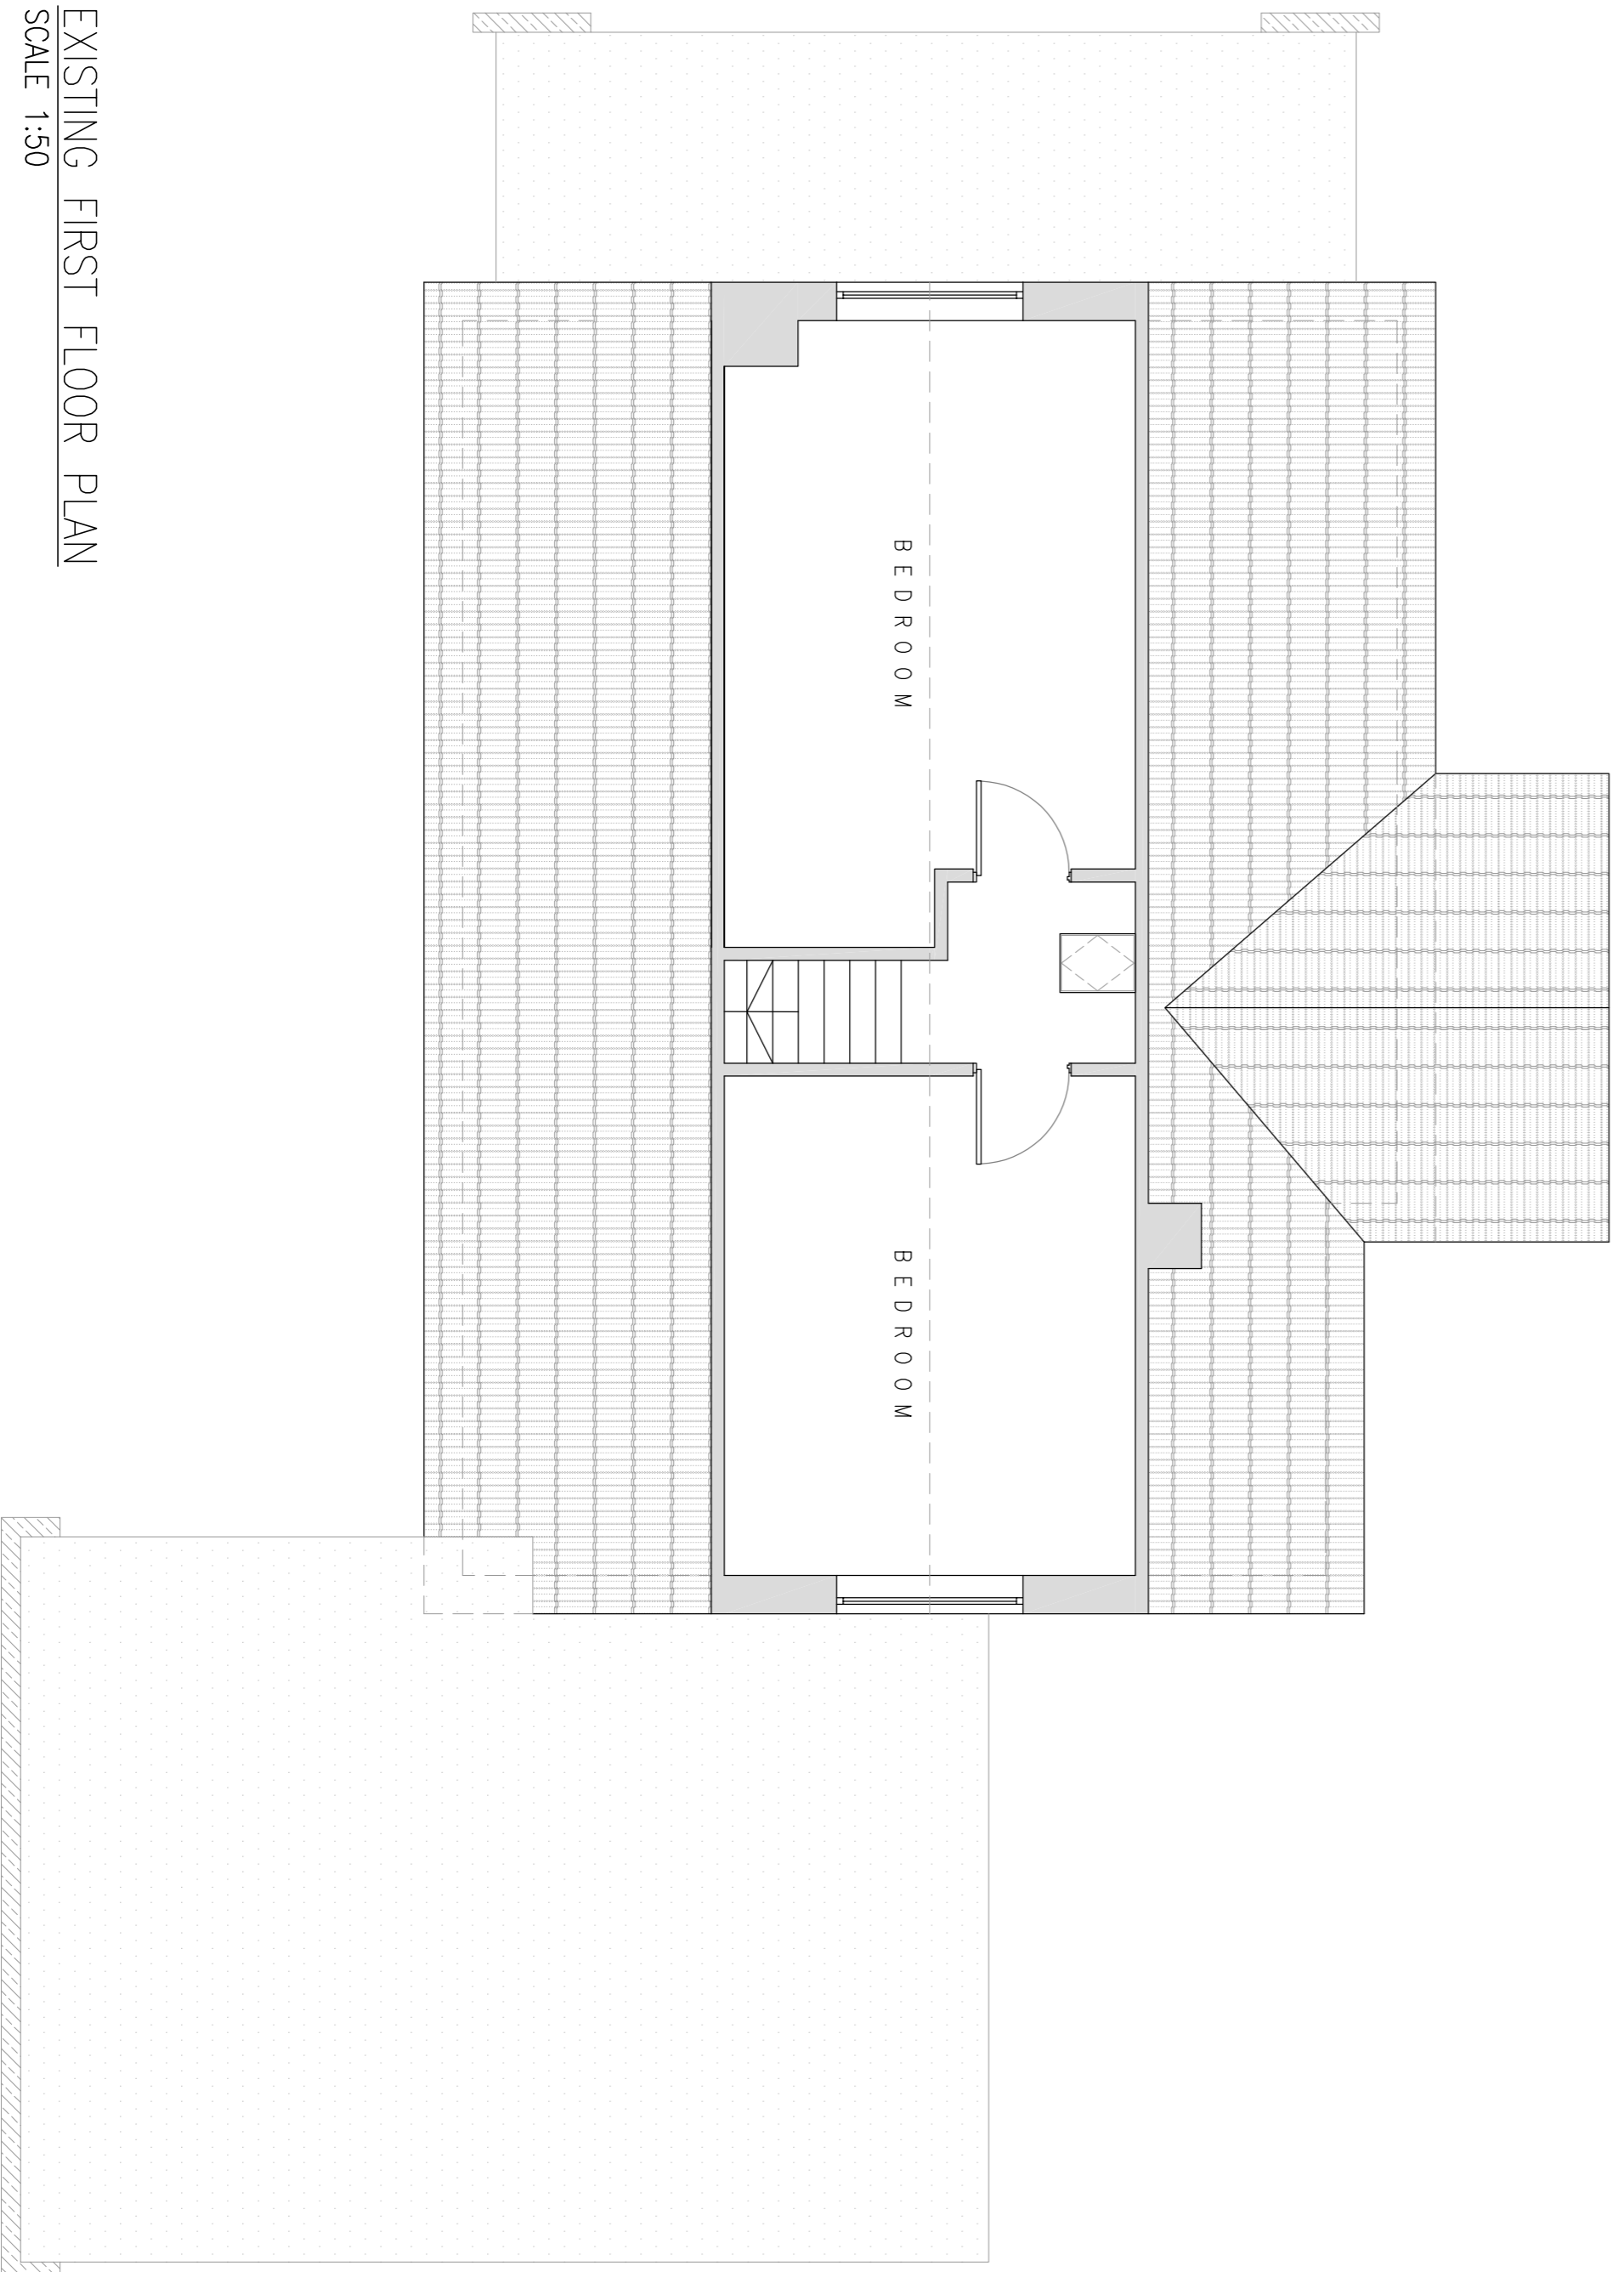


EXISTING FIRST FLOOR PLAN
SCALE 1:50

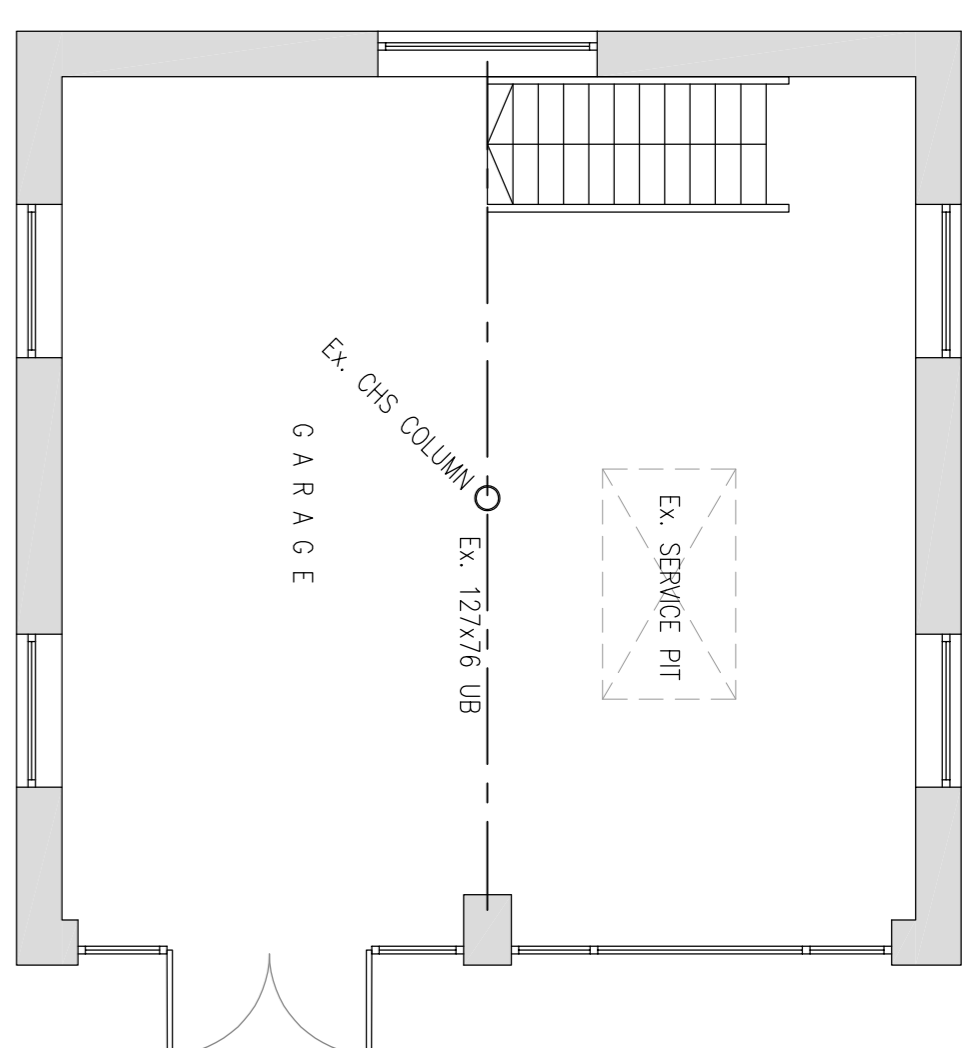

EXISTING GARAGE GROUND FLOOR PLAN
SCALE 1:50

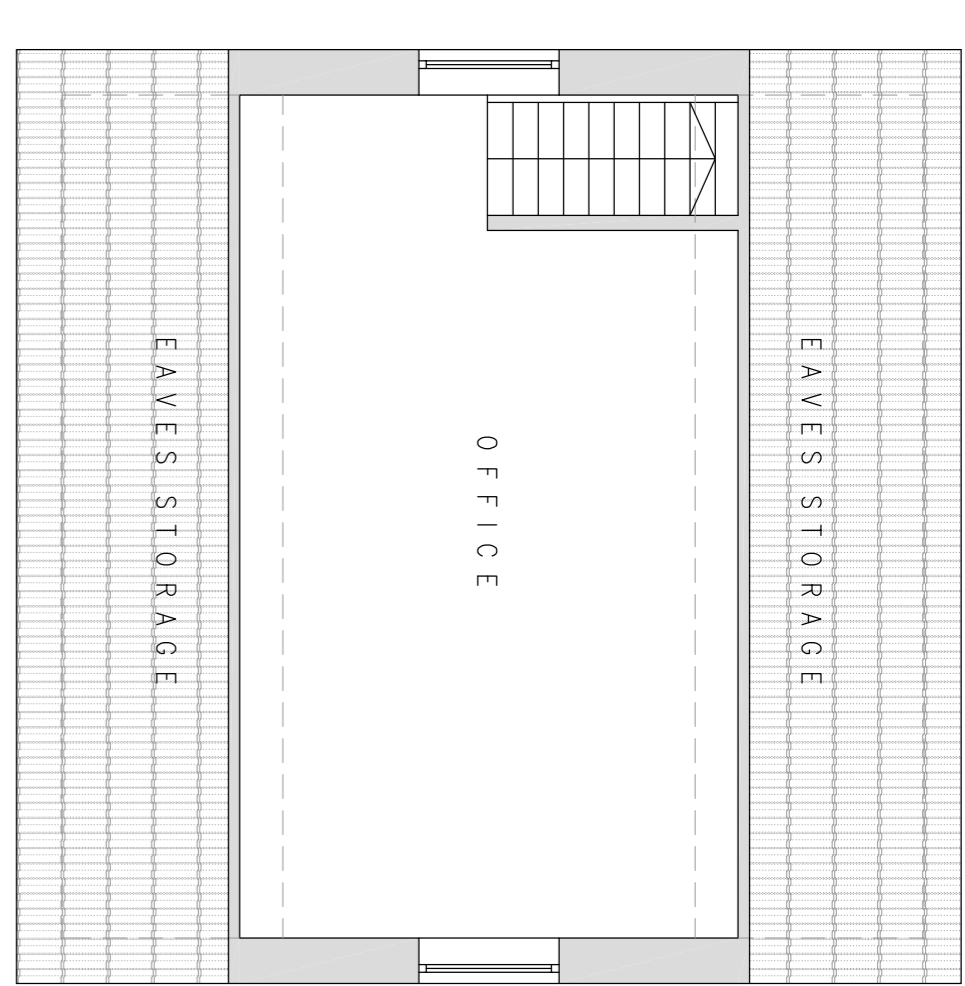

EXISTING GARAGE FIRST FLOOR PLAN
SCALE 1:50

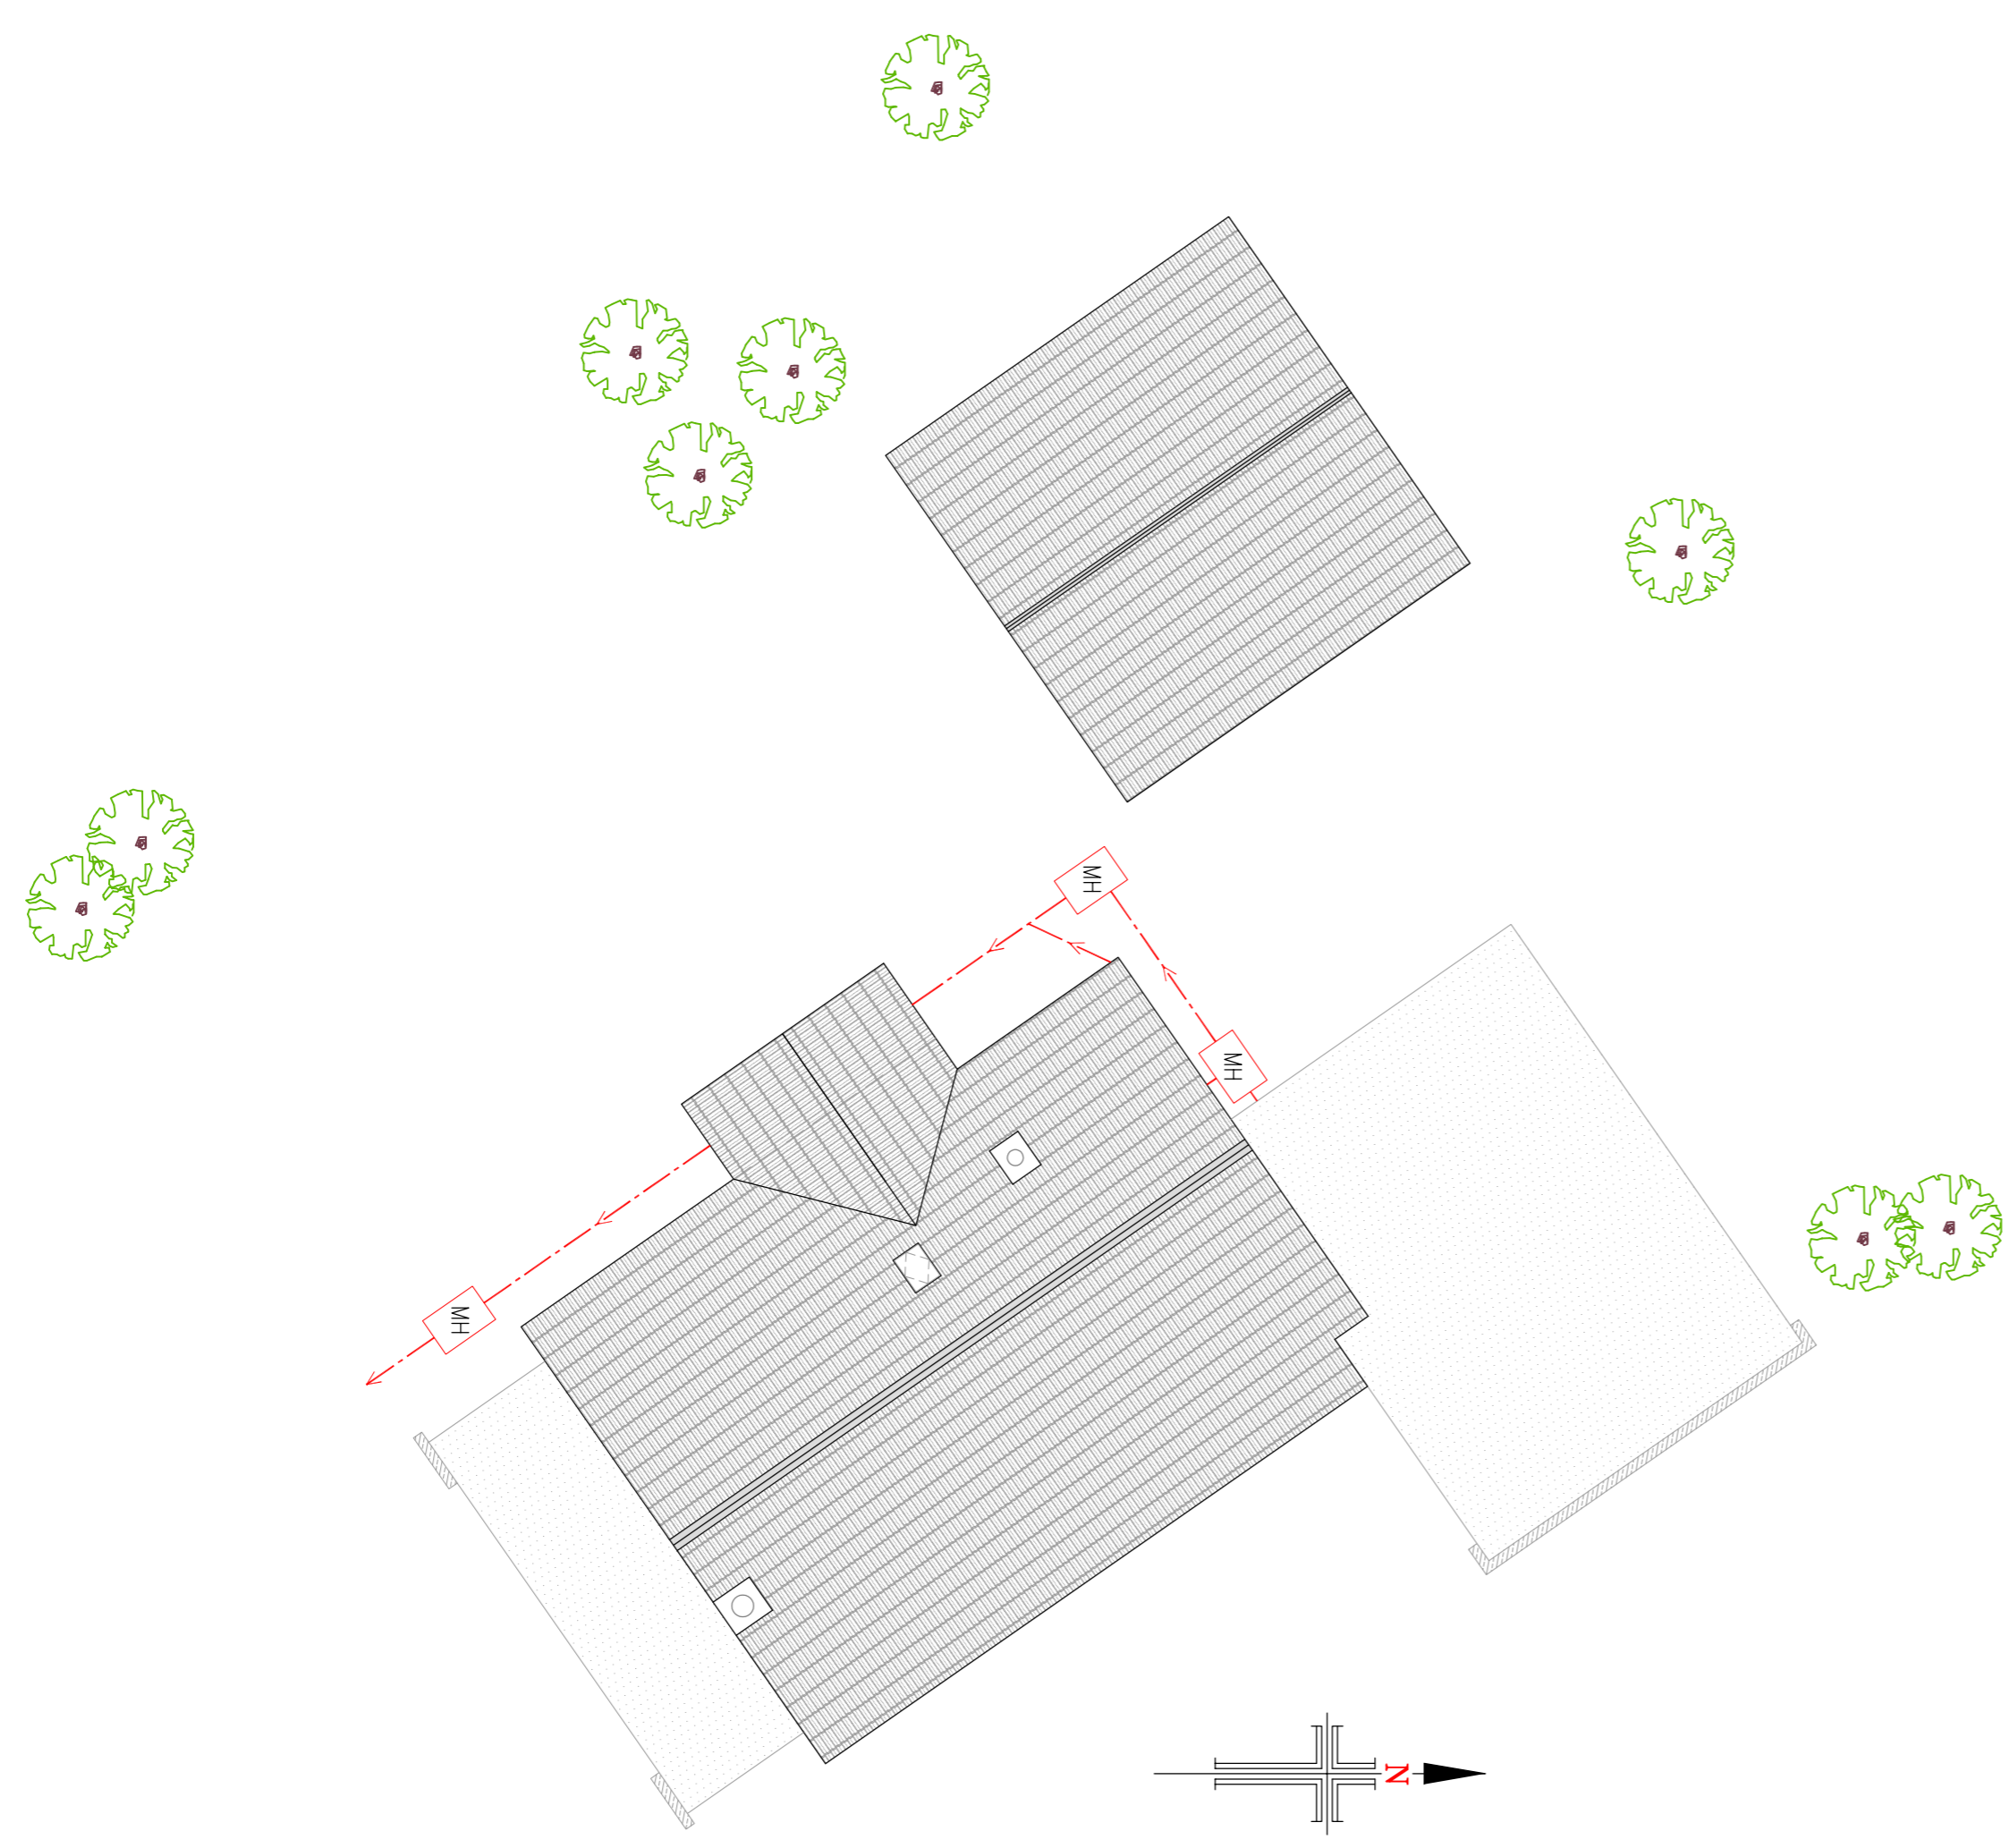

EXISTING SITE PLAN
SCALE 1:100

NOTES

1. No dimensions to be scaled.
IF IN DOUBT ASK.
2. All dimensions must be checked and verified on site by the Contractor prior to the commencement of works and to Hinchliffe Architecture & Design Ltd. to be notified of any discrepancies.
3. The copyright of these drawings remains the property of Hinchliffe Architecture & Design Ltd. They must not be reproduced in any way without prior written consent from the originator (Hinchliffe Architecture & Design Ltd.)

Rev.	Date	Description

PLANNING

hinchliffe
ARCHITECTURE & DESIGN LTD
246 CHURCH ROAD
HUDDERSFIELD
HD8 8AS

01484 523744
01484 523744
www.hinchliffe-architect.co.uk
info@hinchliffe-architect.co.uk

Client
MR T. BATLEY

Project
80 MARSH LANE
SHEPLEY
HUDDERSFIELD
HD8 8AS

Drawing Title
**EXISTING FLOOR
PLANS & SITE PLAN**

Scale (of A1)	Date
AS SHOWN	24.02.2019

Dwg. no.	Rev.
109-19-PL01	