



NOTES


1. No dimensions to be scaled.
IF IN DOUBT ASK.
2. All dimensions must be checked and verified on site by the Contractor prior to the commencement of works and Hinchliffe Architecture & Design Ltd. to be notified of any discrepancies.
3. The copyright of these drawings remains the property of Hinchliffe Architecture & Design Ltd. They must not be reproduced in any way without prior written consent from the originator (Hinchliffe Architecture & Design Ltd.)

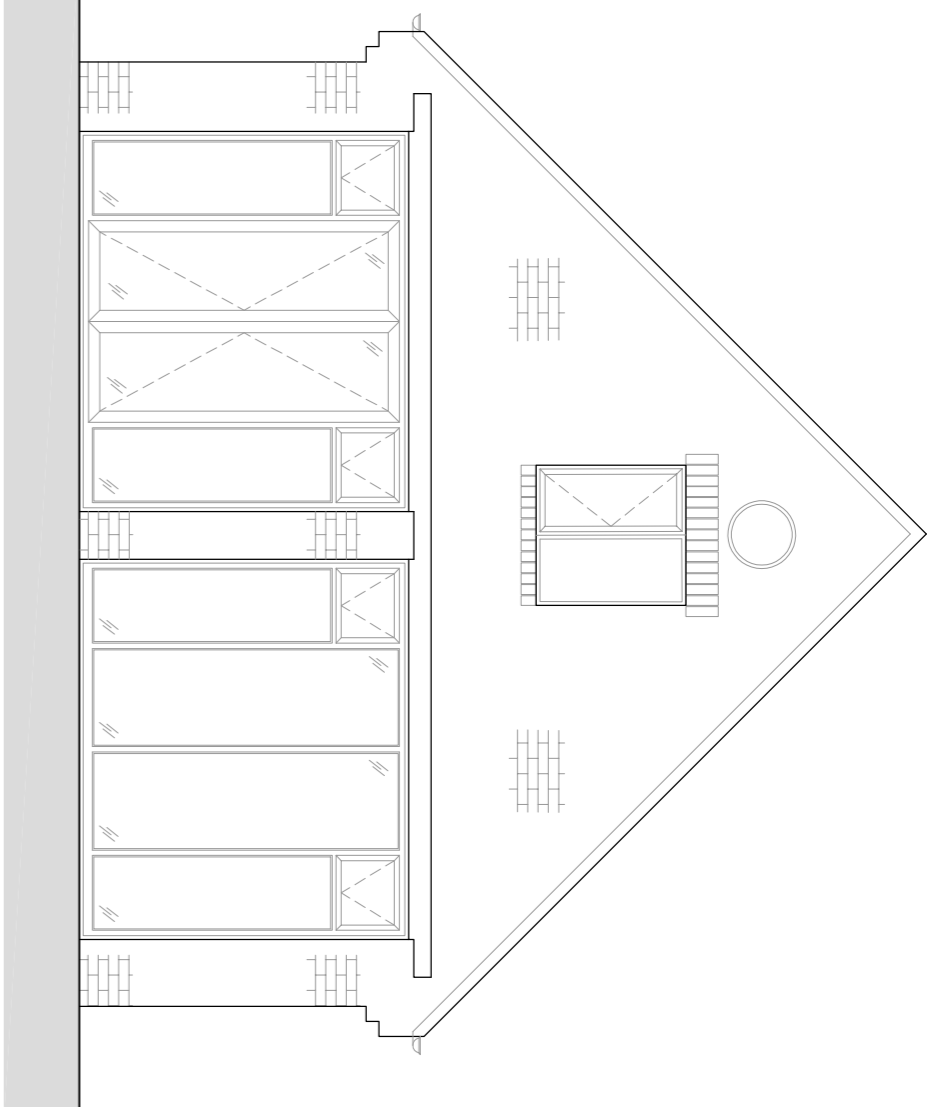


EXISTING GARAGE SOUTH EAST ELEVATION
SCALE 1:50

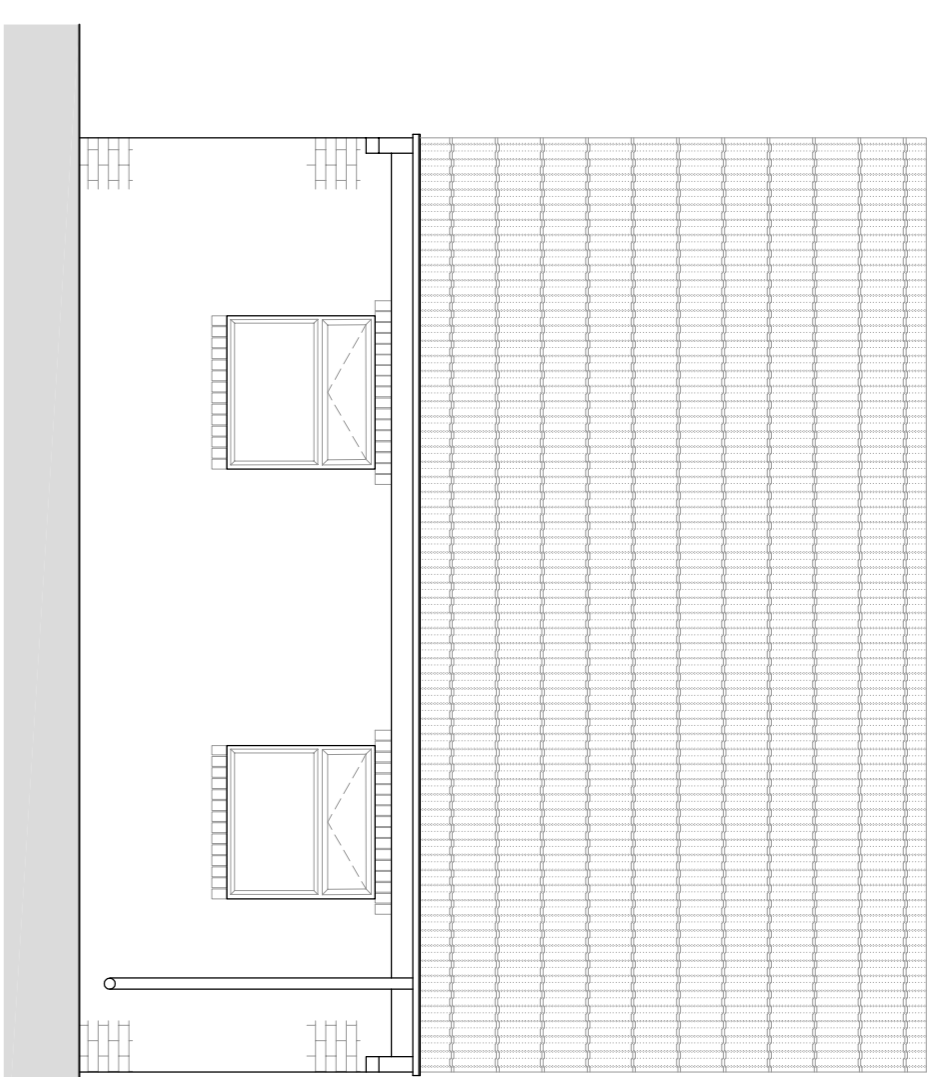


EXISTING GARAGE NORTH EAST ELEVATION
SCALE 1:50

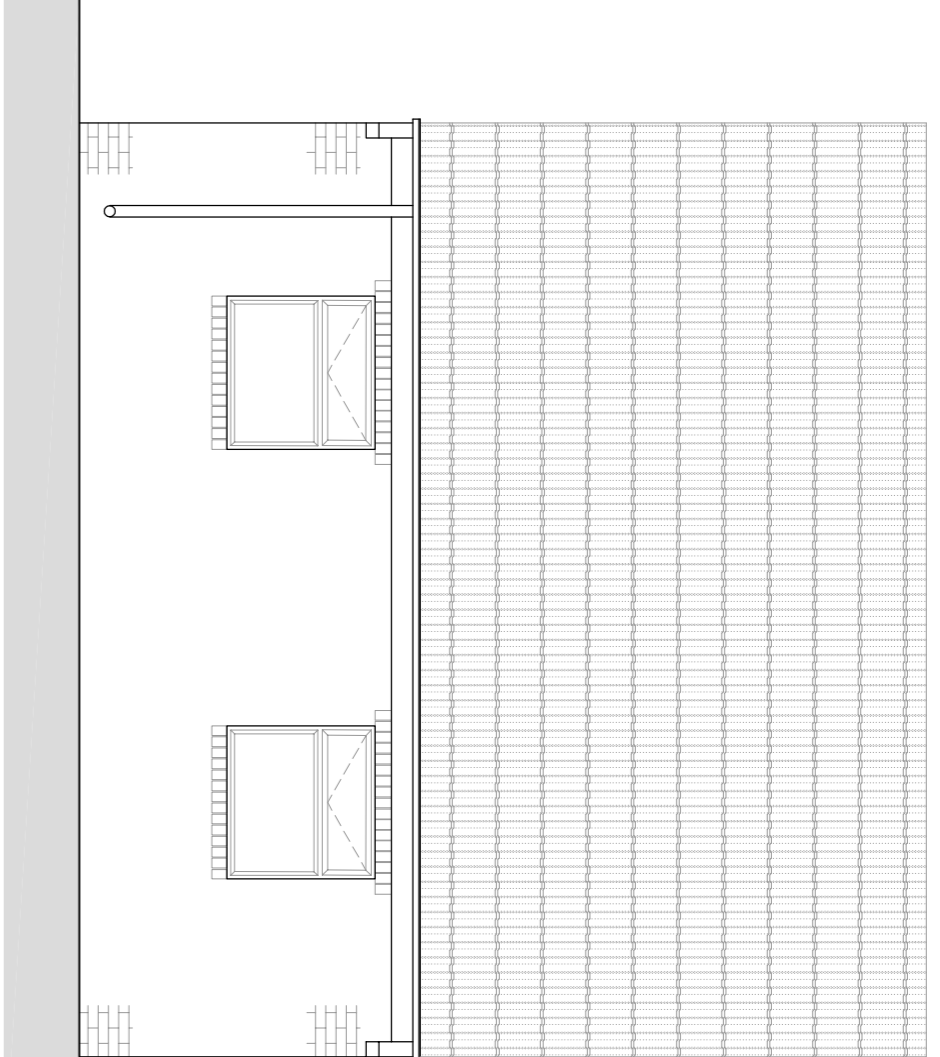


EXISTING GARAGE SOUTH WEST ELEVATION
SCALE 1:50

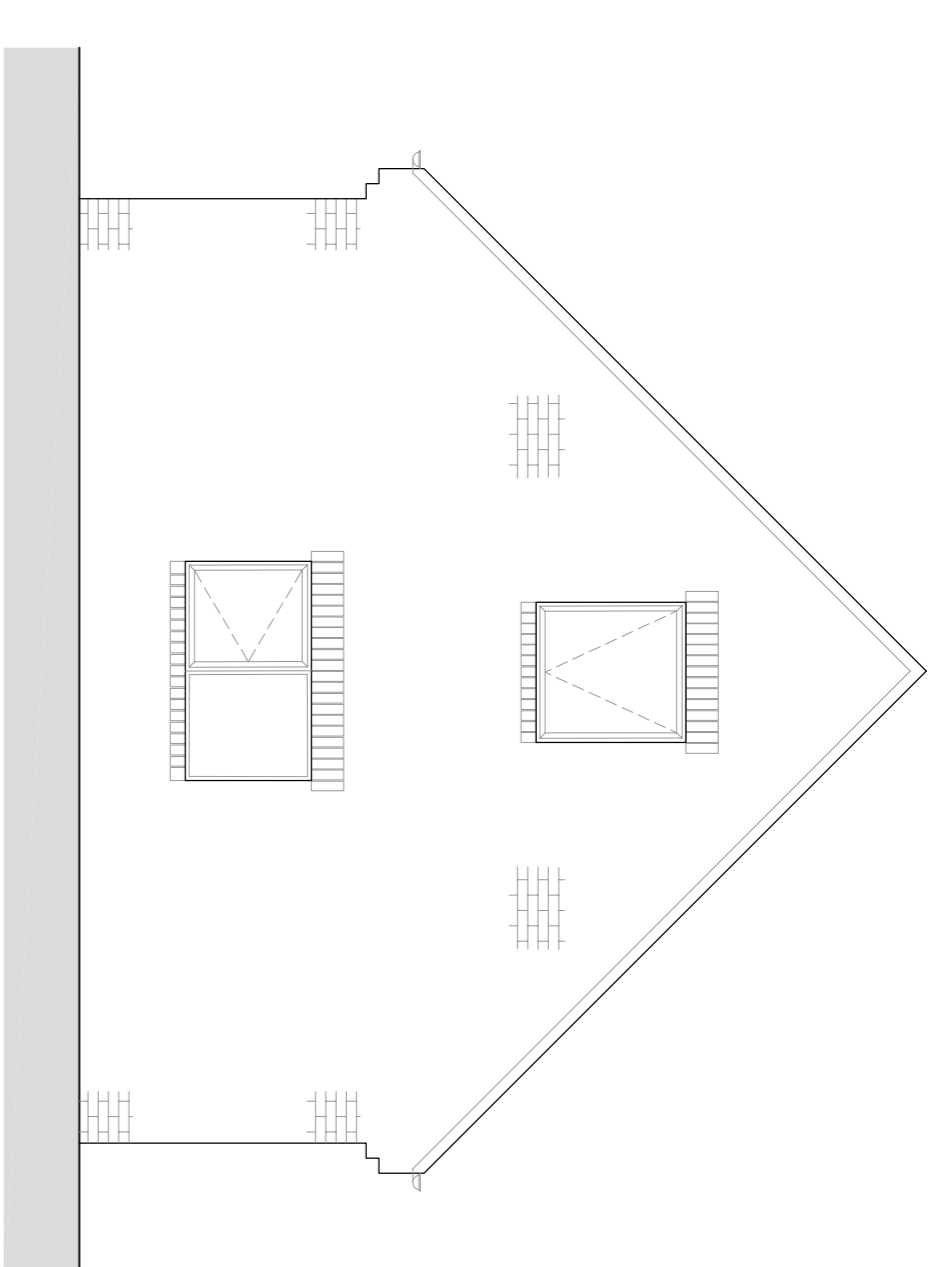

EXISTING GARAGE NORTH WEST ELEVATION
SCALE 1:50

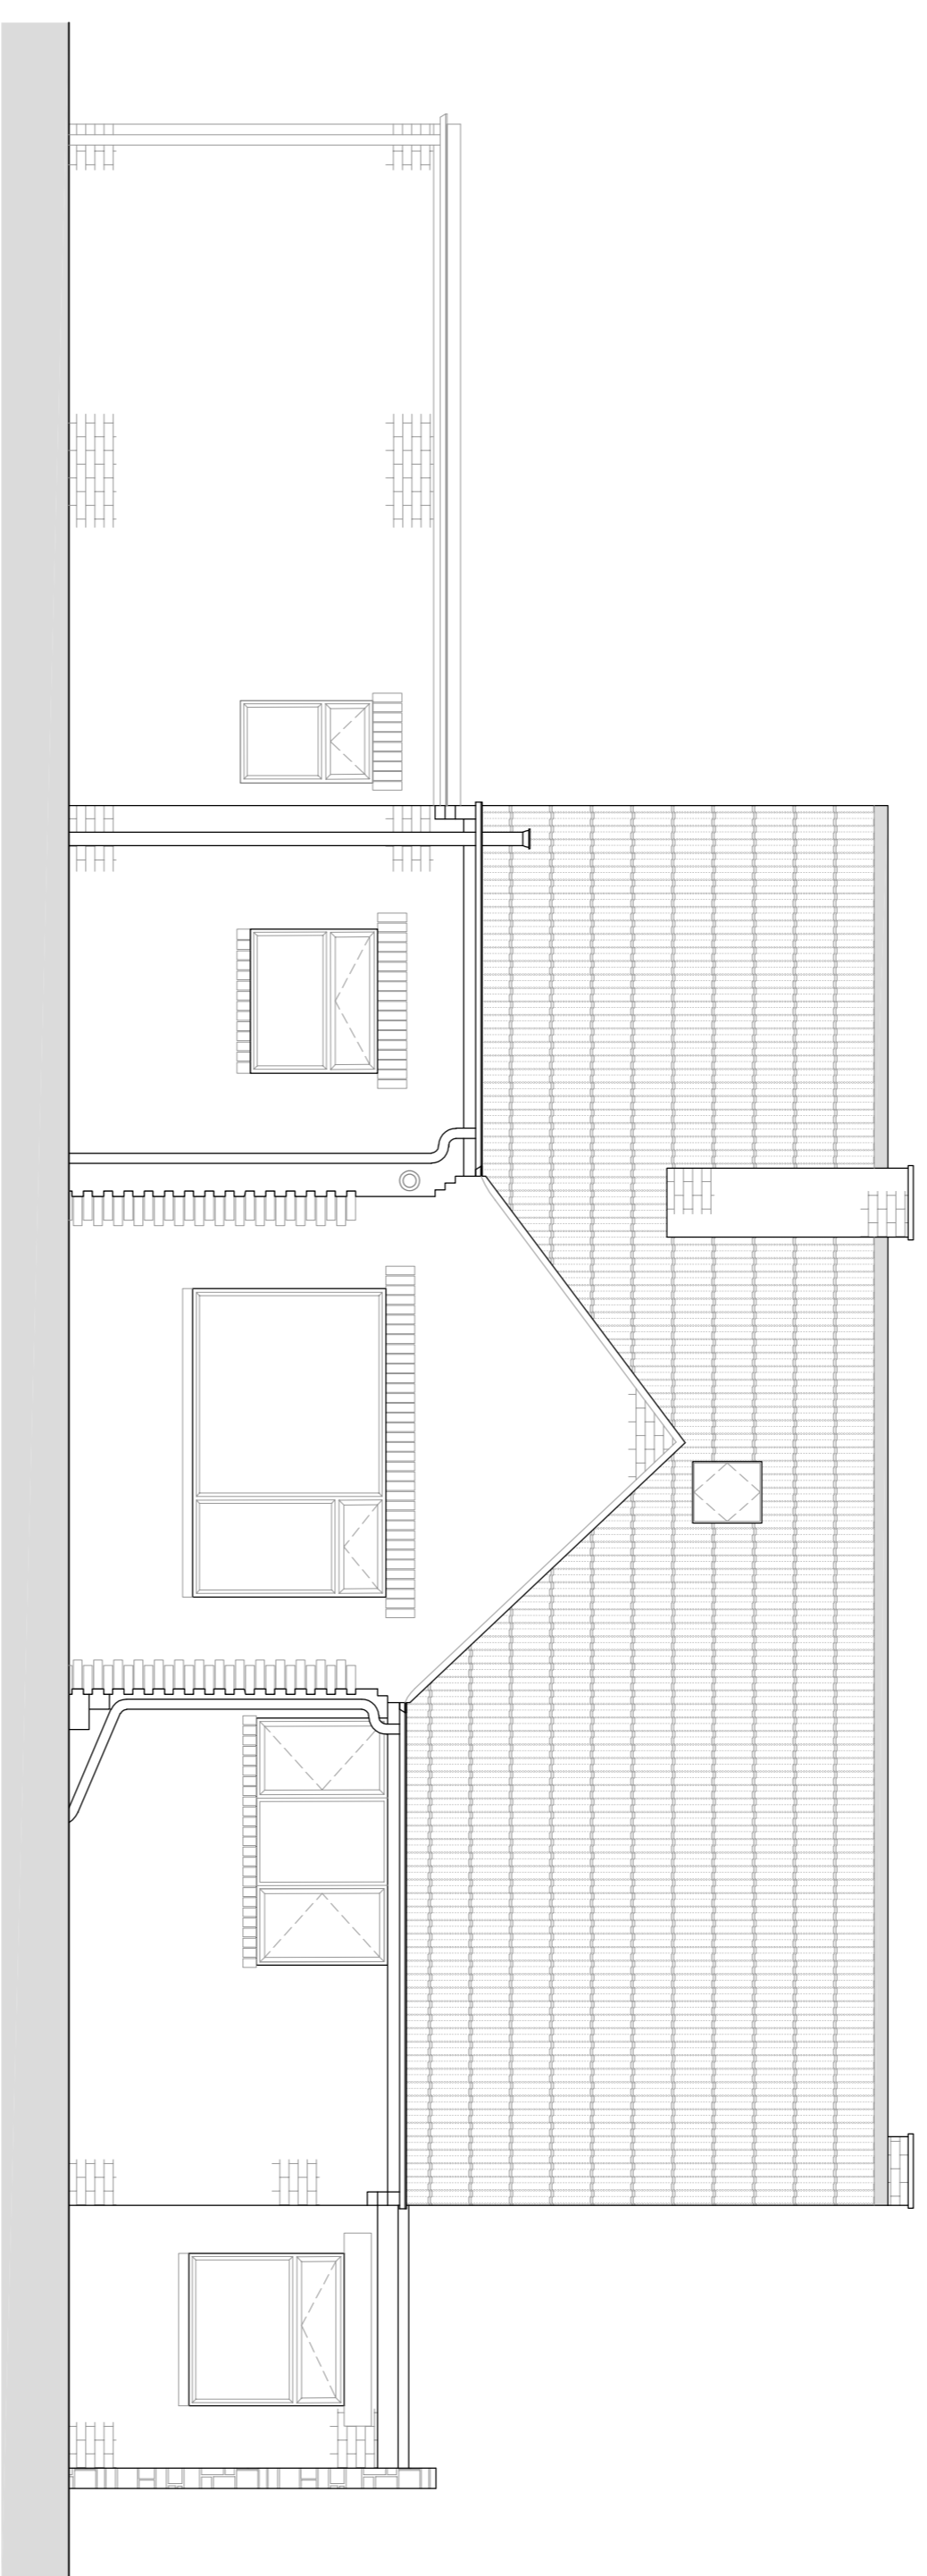


EXISTING HOUSE SOUTH WEST ELEVATION
SCALE 1:50

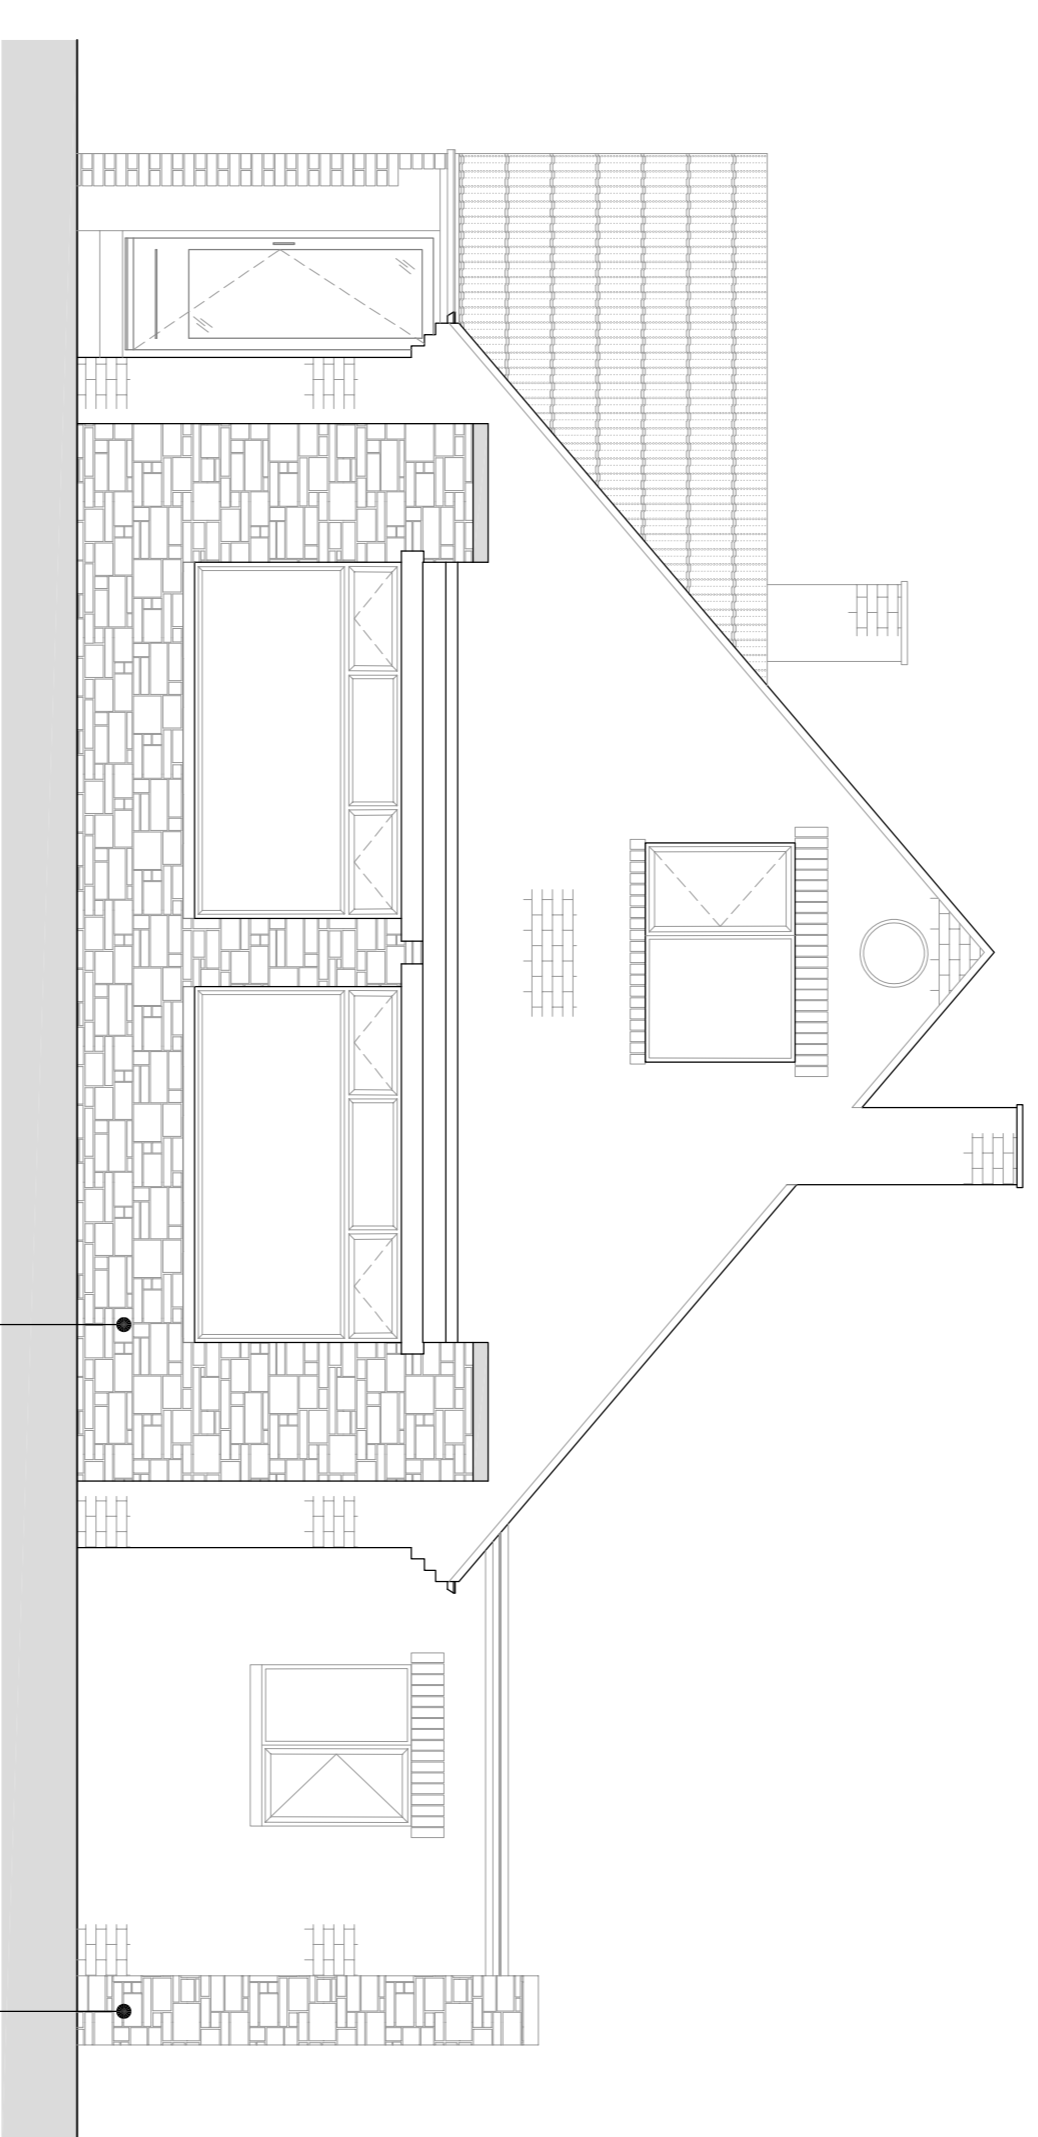


EXISTING HOUSE SOUTH EAST ELEVATION
SCALE 1:50

- EXISTING MATERIALS**
- MASONRY
 - ROOF-TILES
 - WINDOWS
 - DOORS
 - GUTTERS & D/PIPES
 - SOFFITS / FASCIAS
 - COURSED BRICKWORK (U.N.O)
 - CONCRETE PROFILED TILES
 - DARK BROWN UPVC DOUBLE GLAZED
 - DARK BROWN TIMBER & UPVC
 - BROWN CAST IRON
 - DARK BROWN PAINTED TIMBER

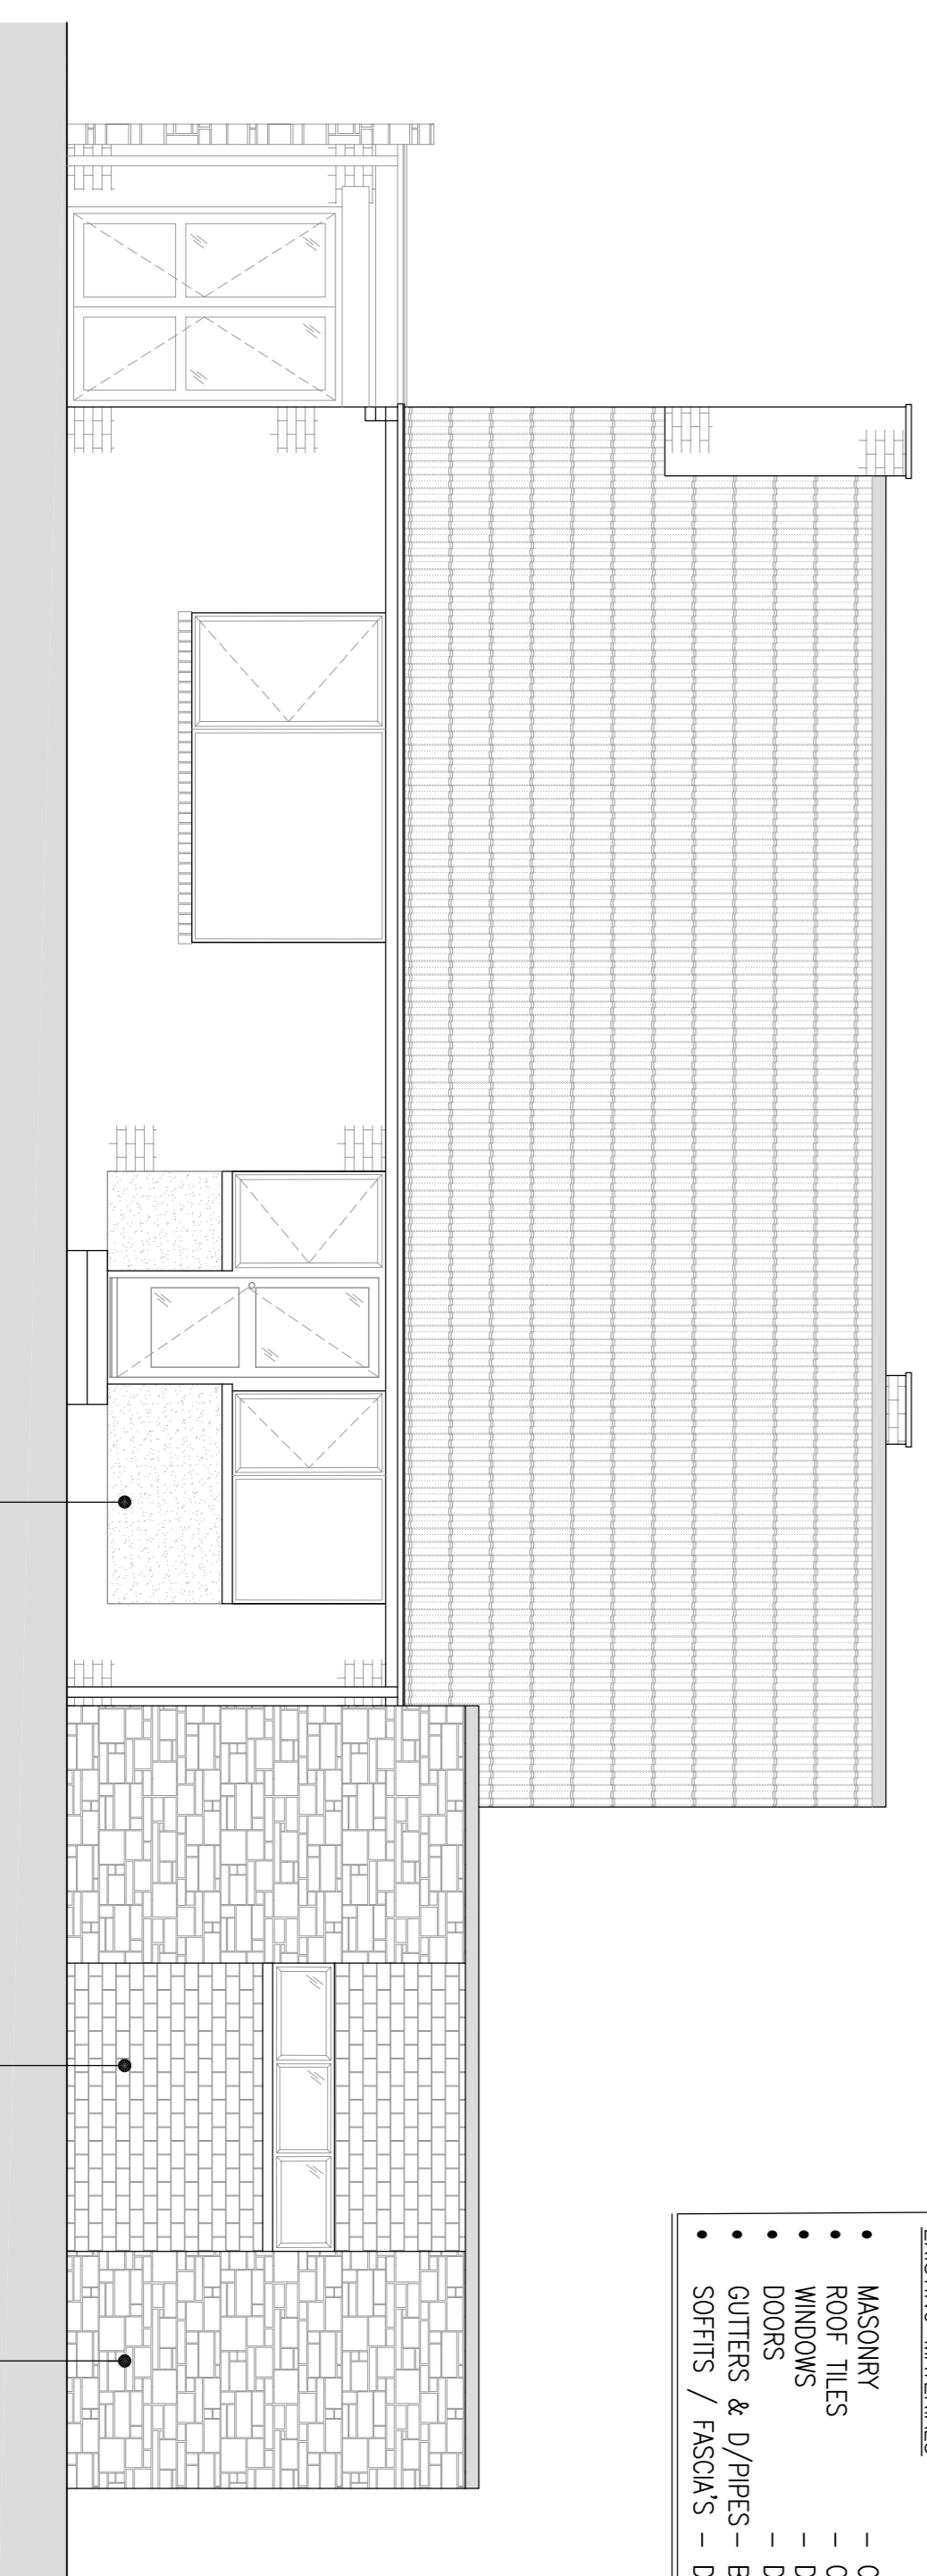

EXISTING HOUSE NORTH EAST ELEVATION
SCALE 1:50

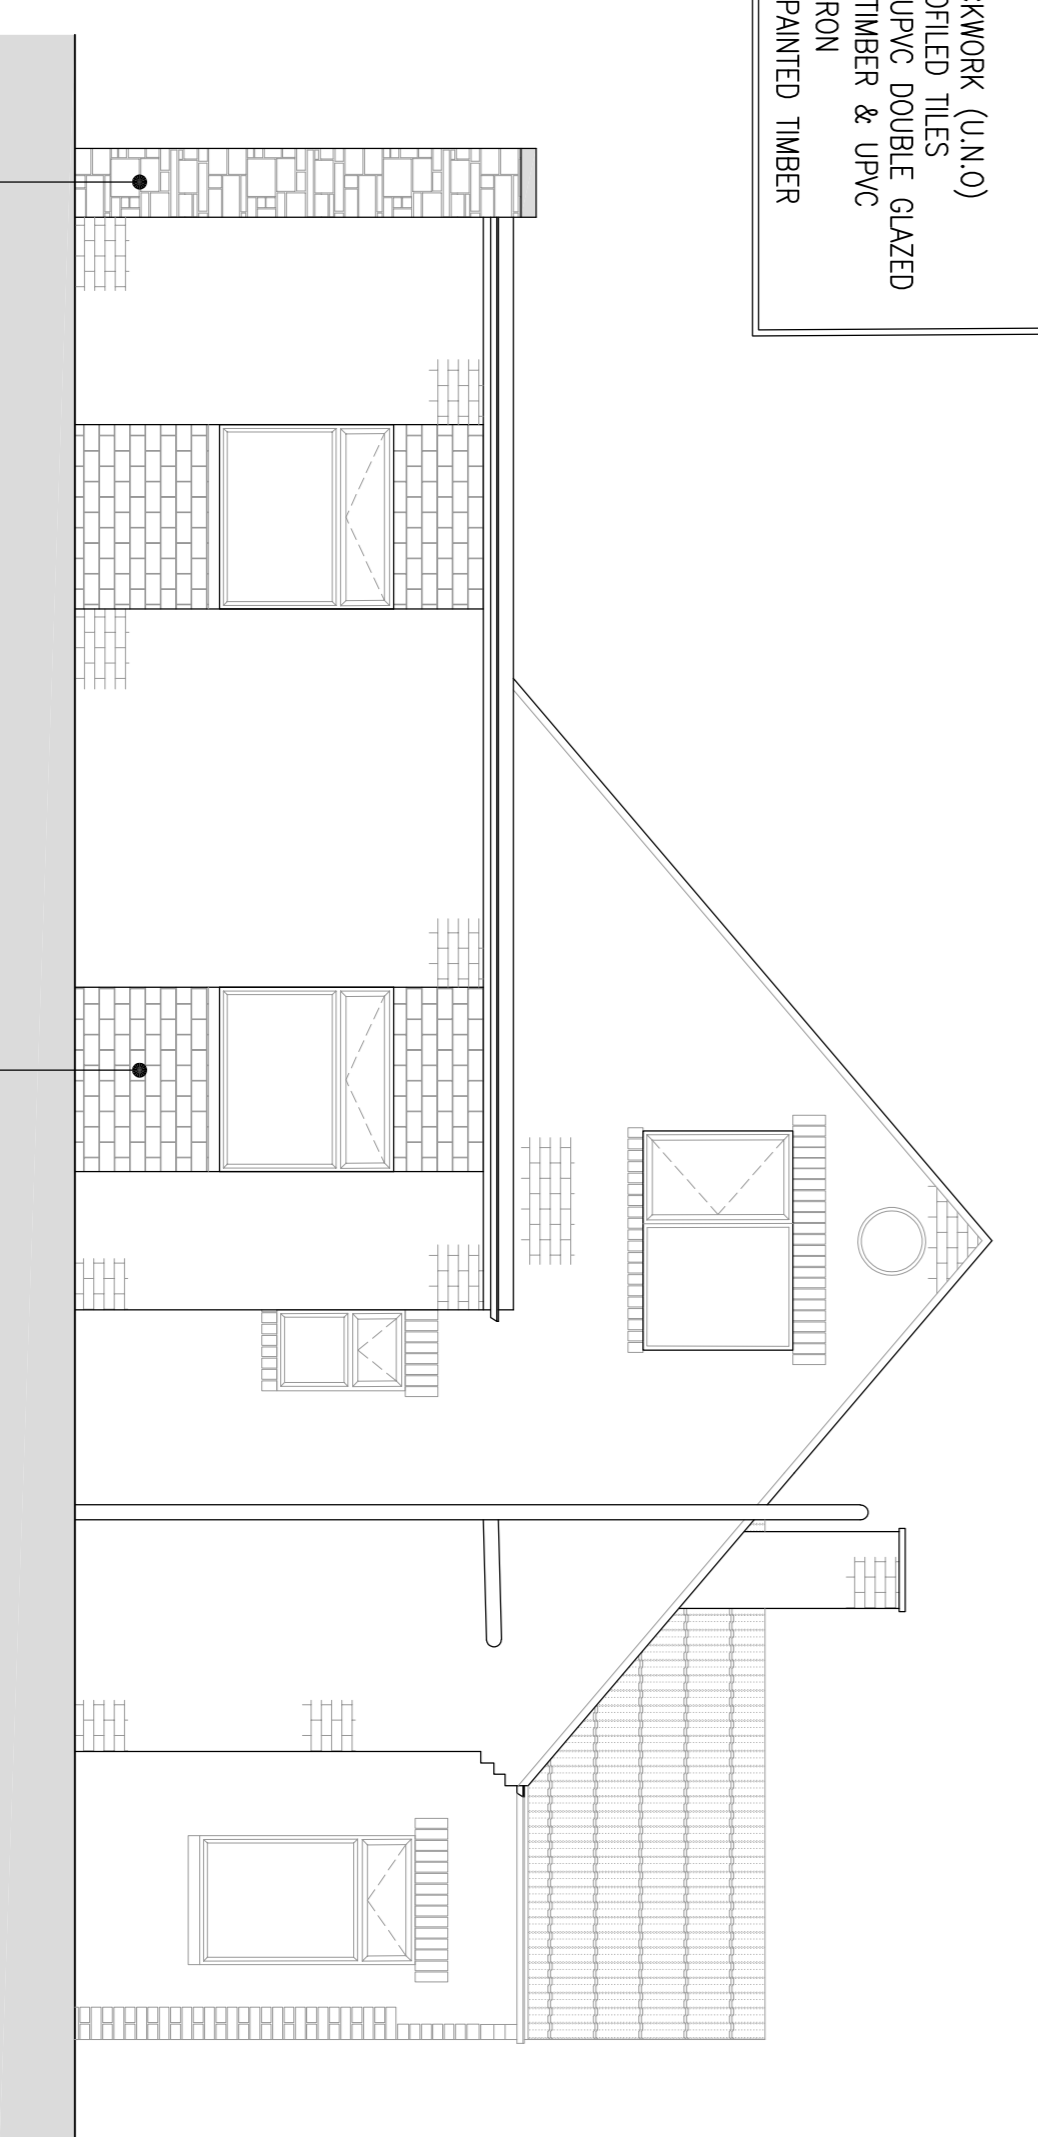

EXISTING HOUSE NORTH WEST ELEVATION
SCALE 1:50

| Rev. | Date | Description |
|------|------|-------------|
| | | |

PLANNING

hinchliffe ARCHITECTURE & DESIGN LTD
INCORPORATED IN ENGLAND
 02021 700112
 HINCCHIFFE ARCHITECTURE & DESIGN LTD
 109-19 PL02
 109-19 PL02

Client
MR. T. BATLEY

Project
80 MARSH LANE
SHEPLEY
HUDDERSFIELD
HD8 8AS

Drawing Title
EXISTING HOUSE &
GARAGE ELEVATIONS

| Scale (of A1) | Date |
|---------------|------------|
| AS SHOWN | 25.02.2019 |

Dwg. no.
109-19-PL02

Rev.

