


Only figured dimensions should be used.
 Scaled dimensions should be checked with the Architect.
 This drawing together with the design, is the property and copyright of the Architect and must not be reproduced without written permission




PROPOSED FRONT ELEVATION

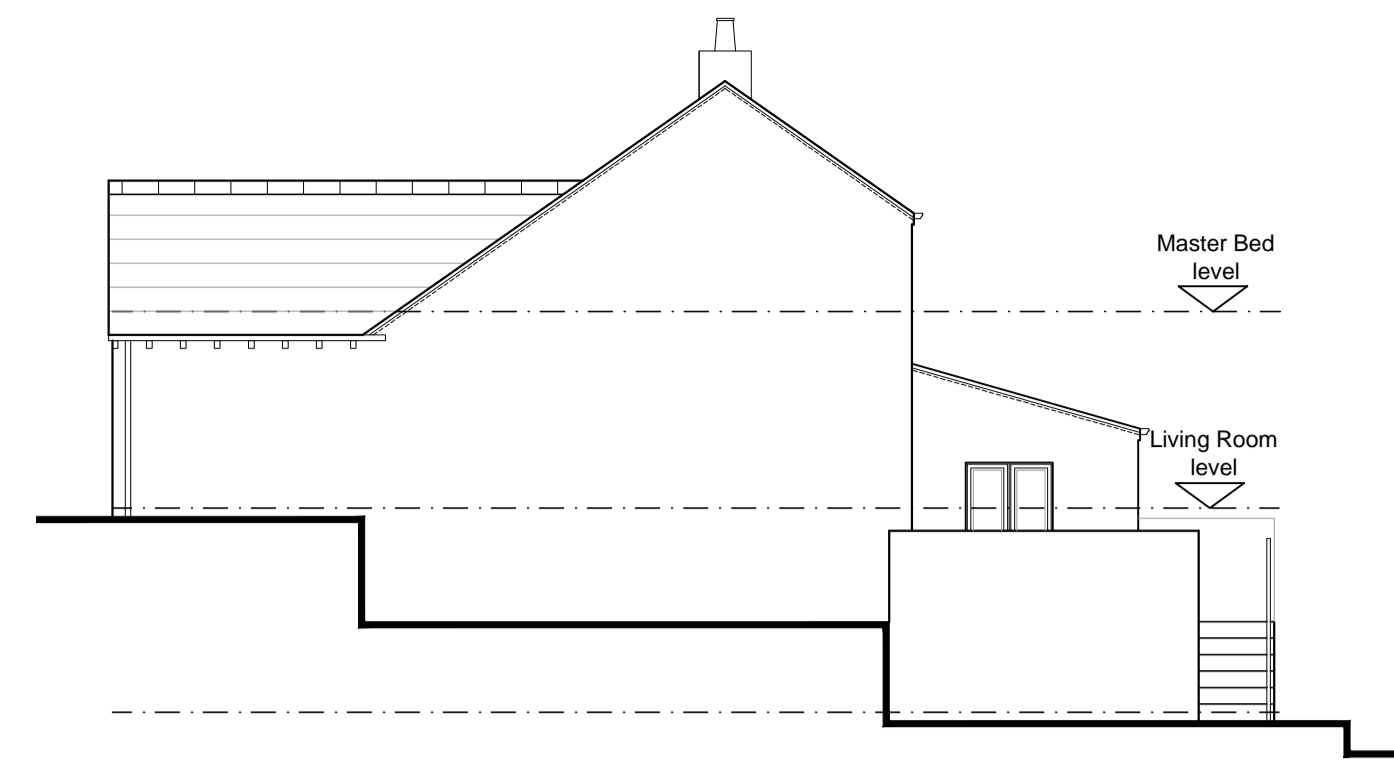



PROPOSED SIDE ELEVATION




PROPOSED REAR ELEVATION

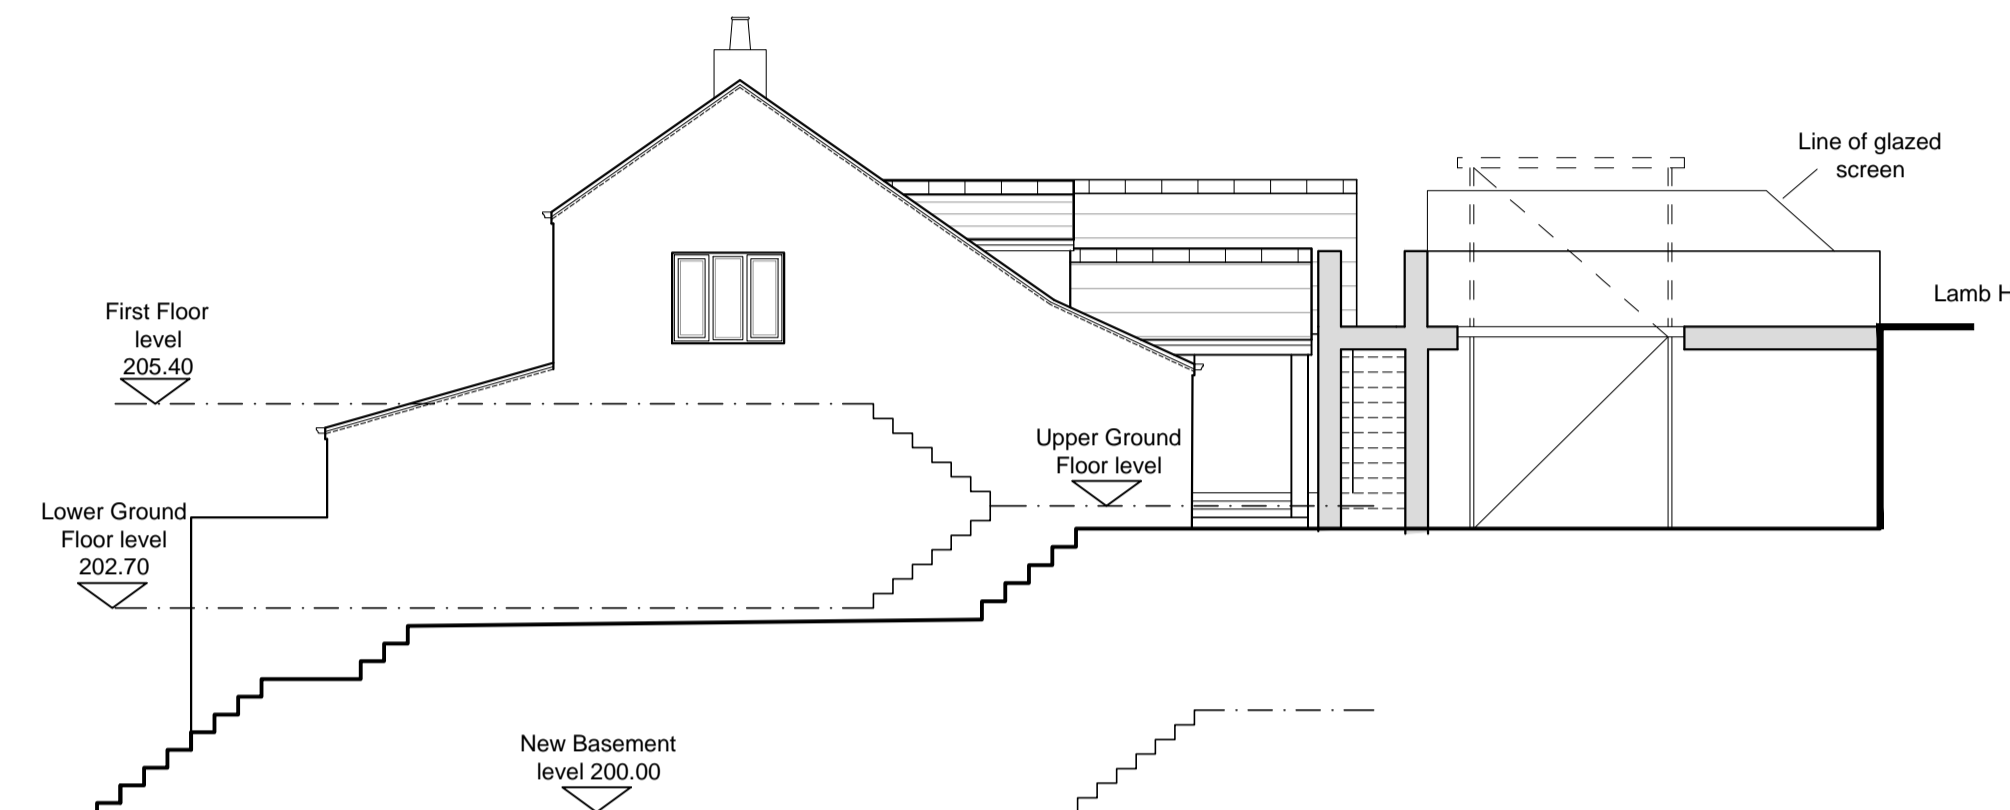


PROPOSED SIDE ELEVATION

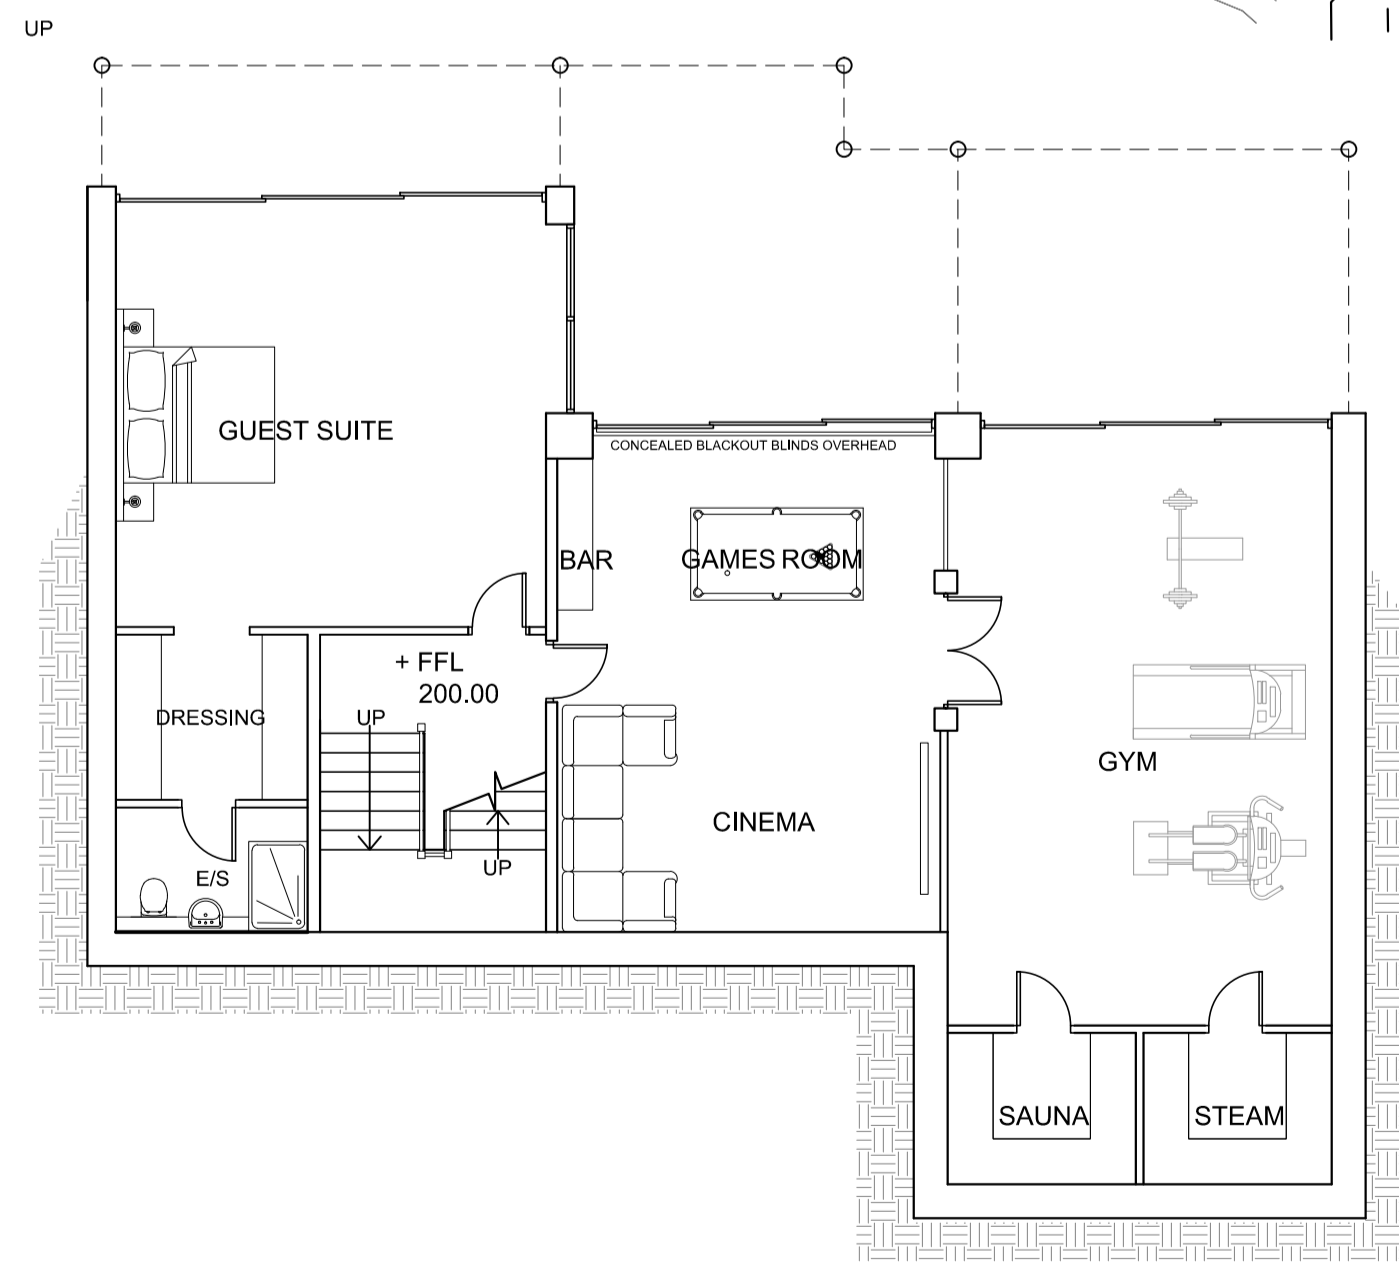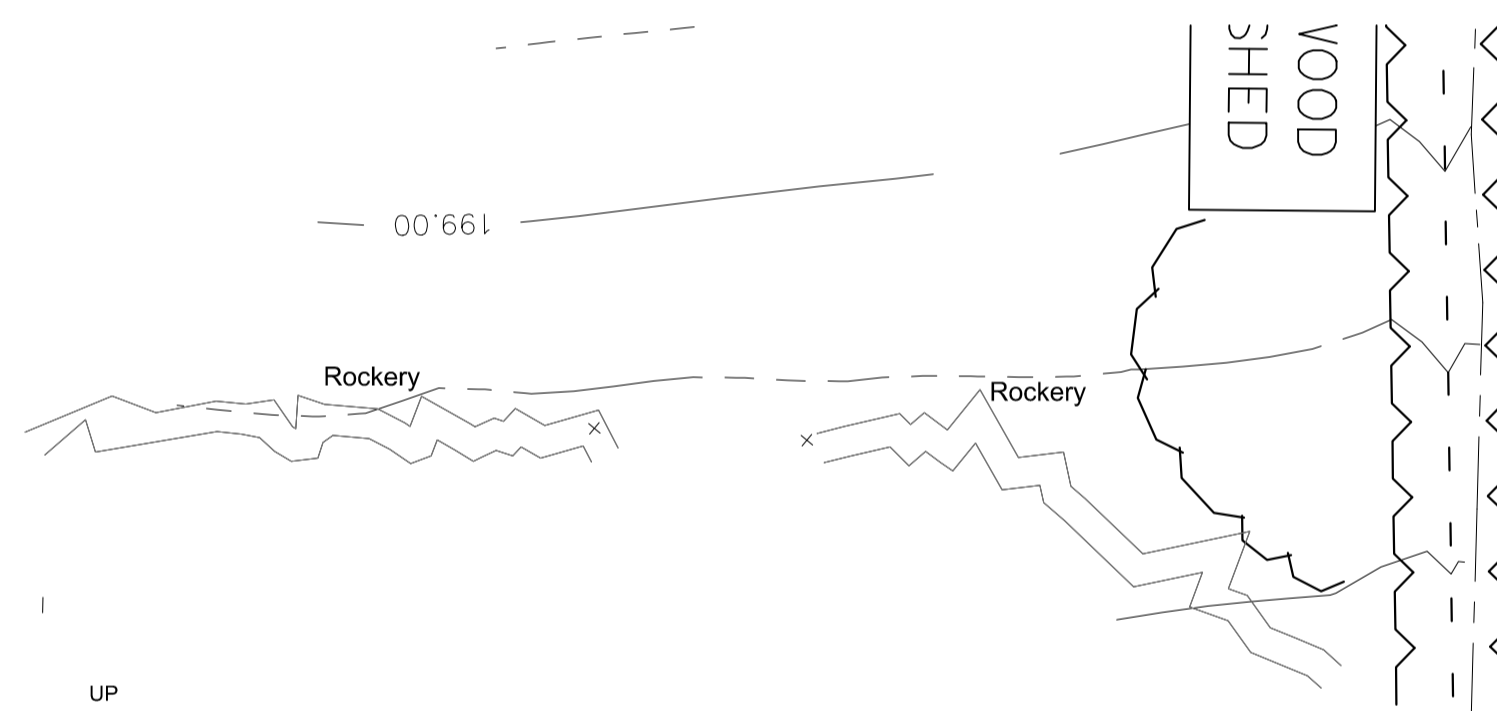


PROPOSED LOWER GROUND FLOOR PLAN

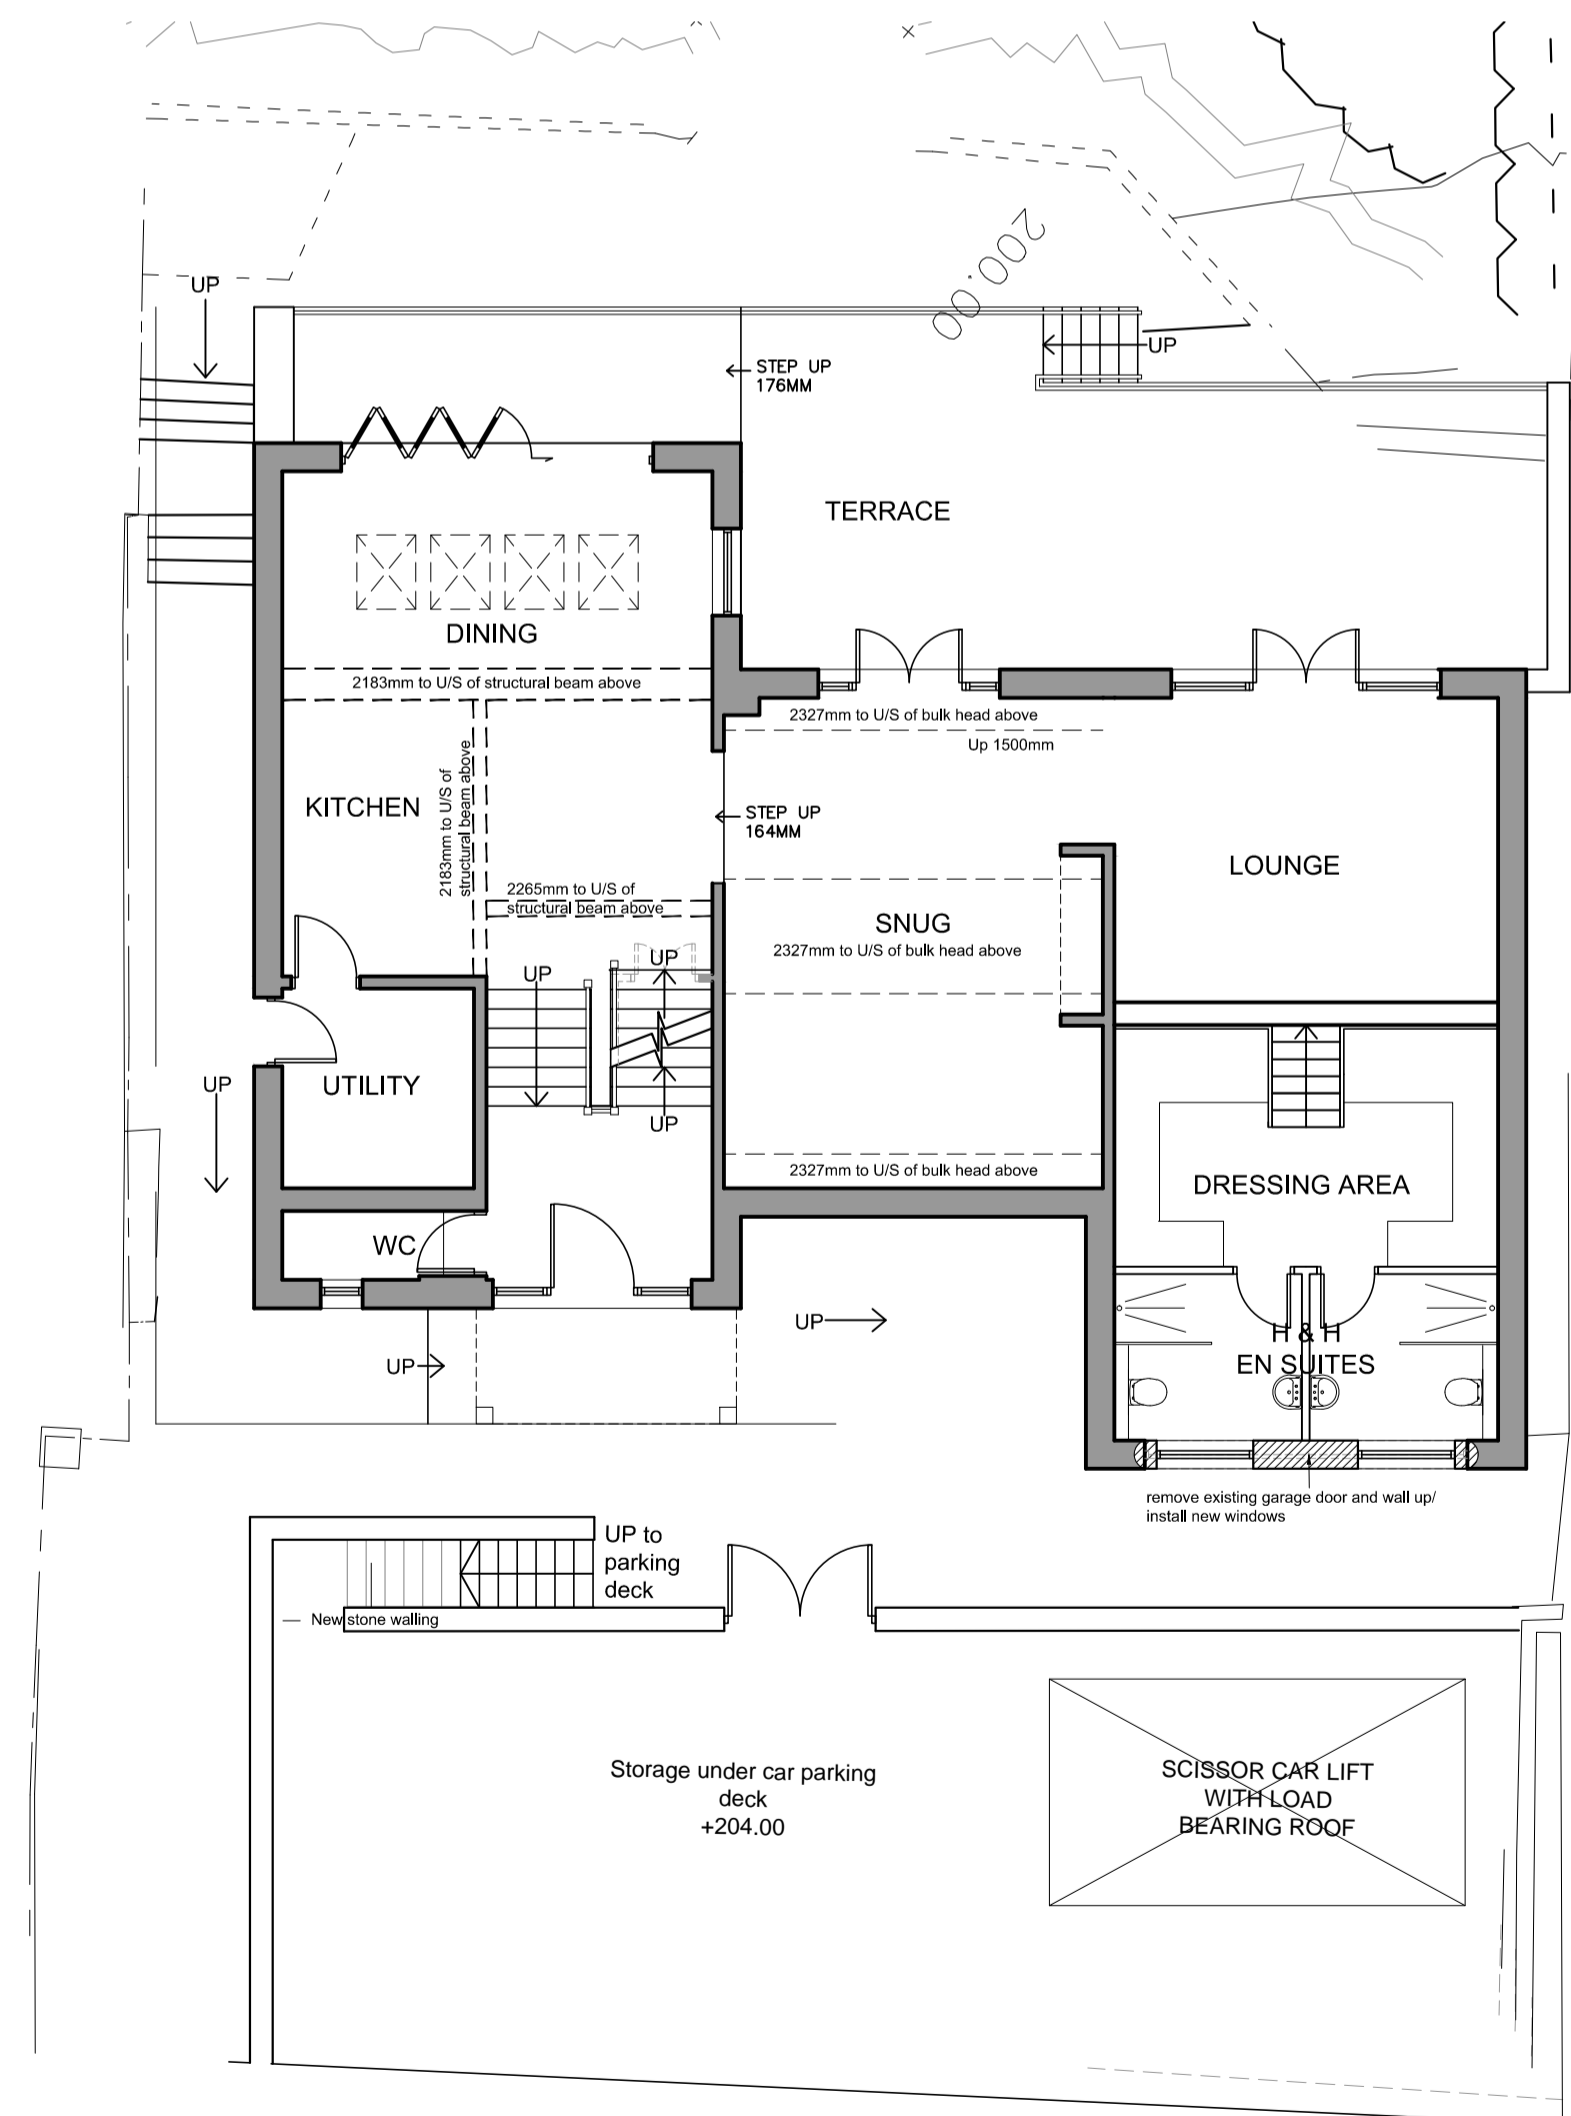

PROPOSED GROUND FLOOR PLAN

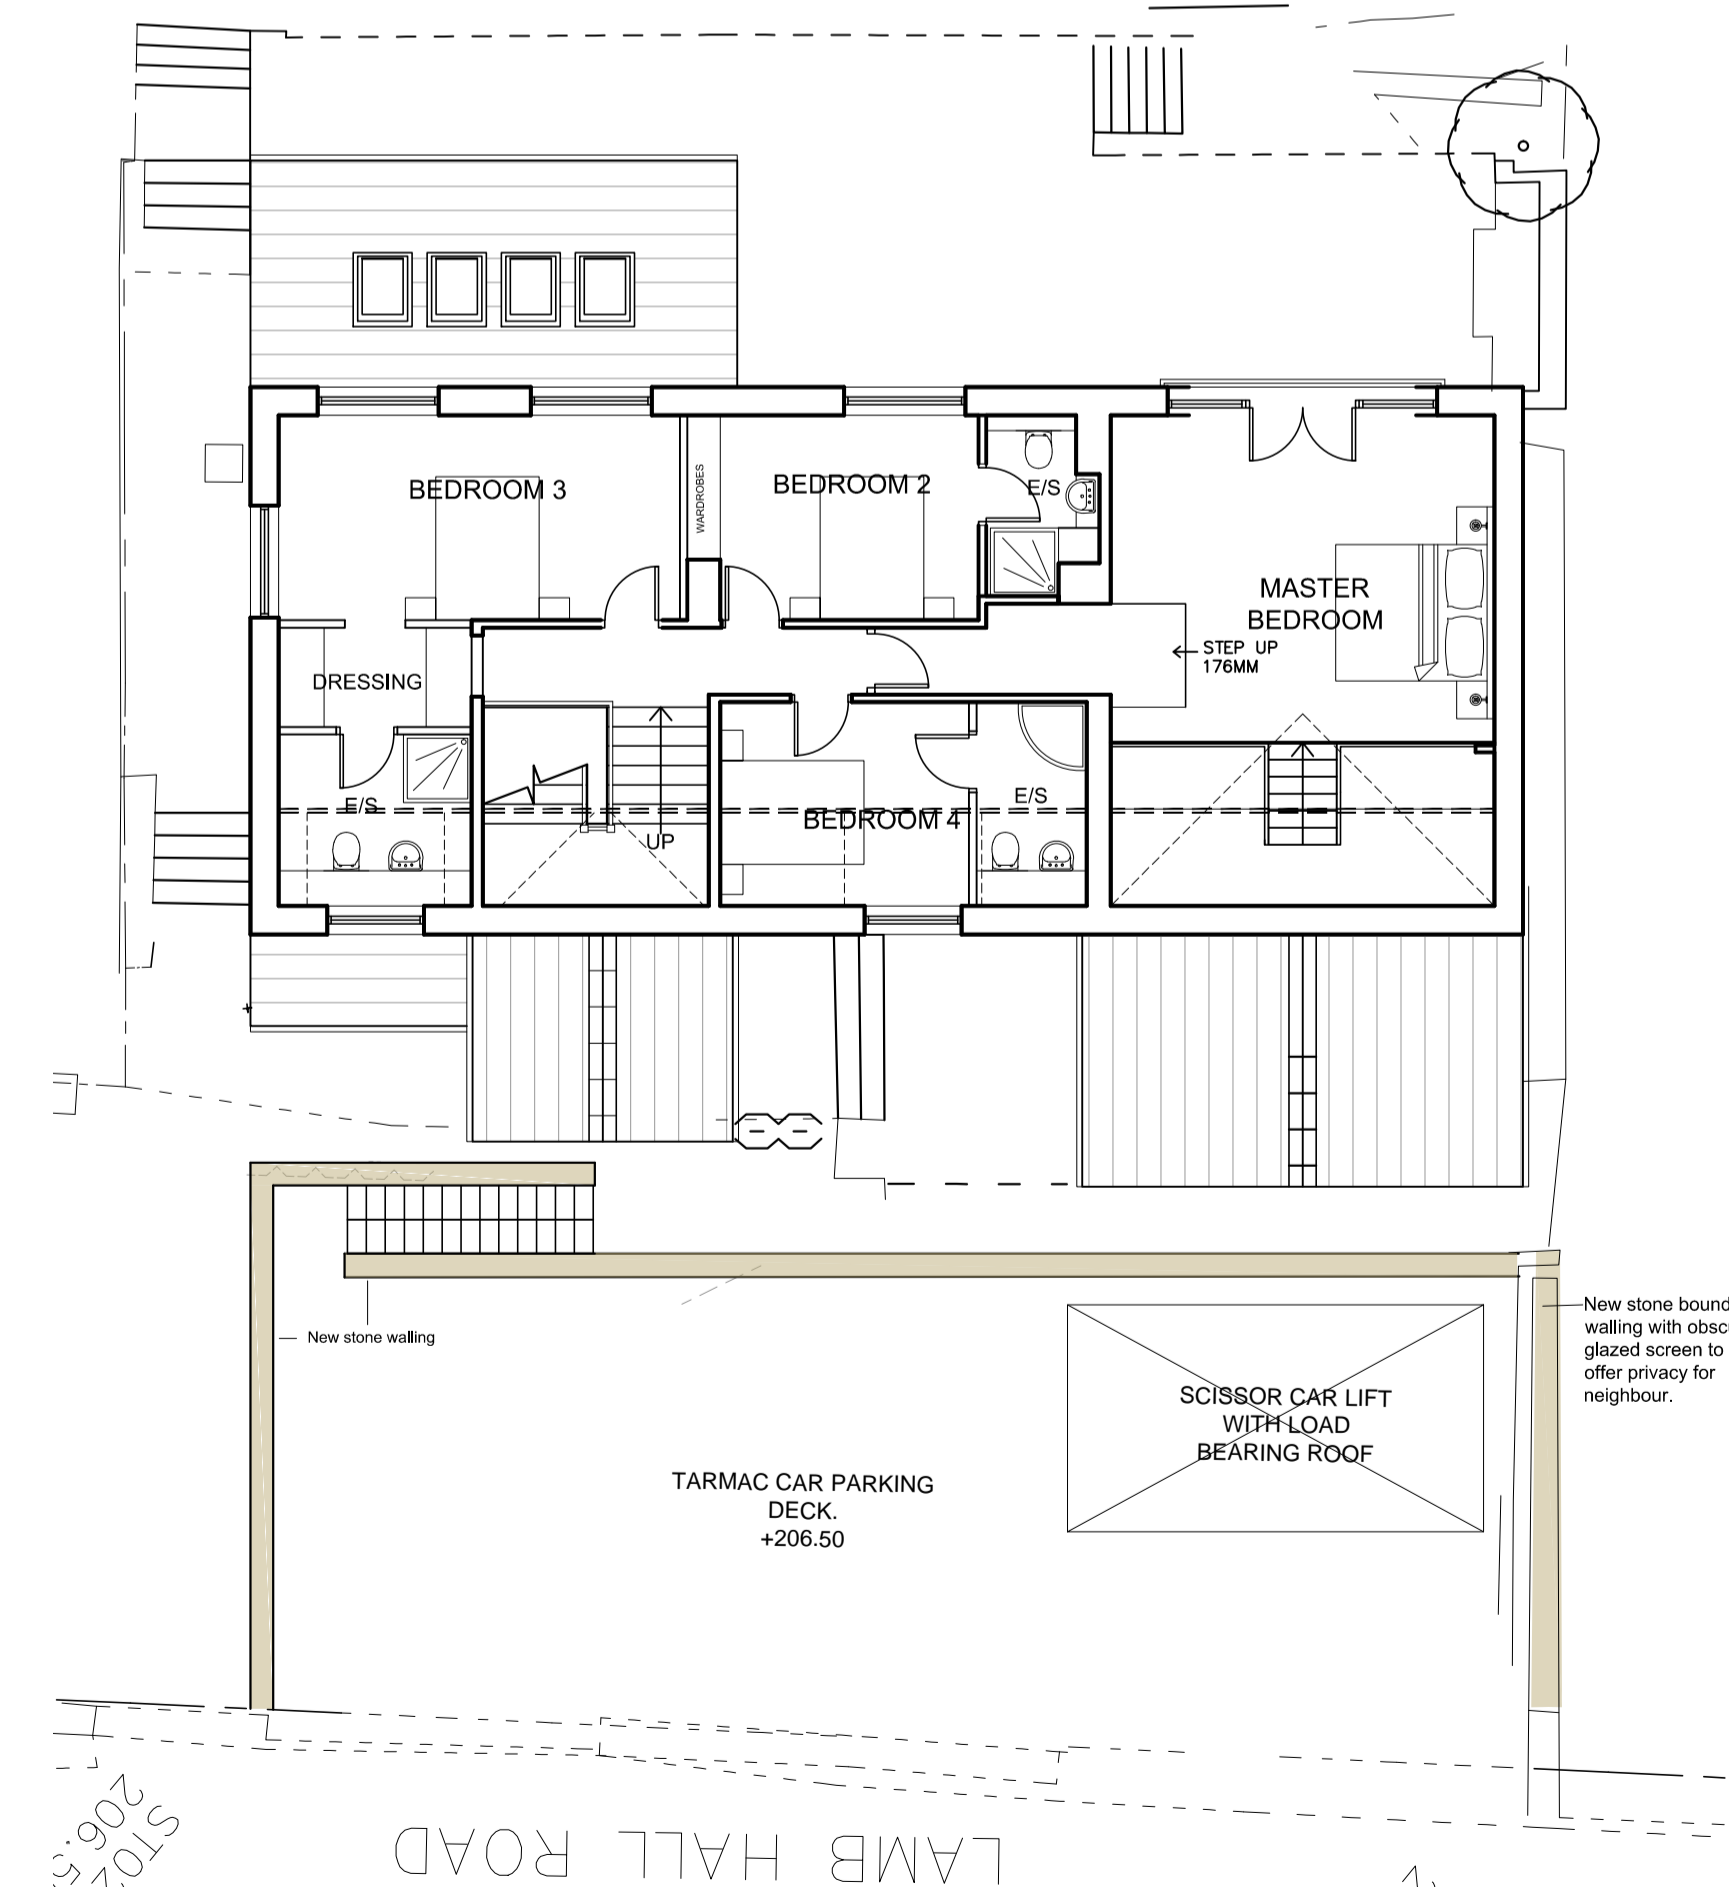

PROPOSED FIRST FLOOR PLAN

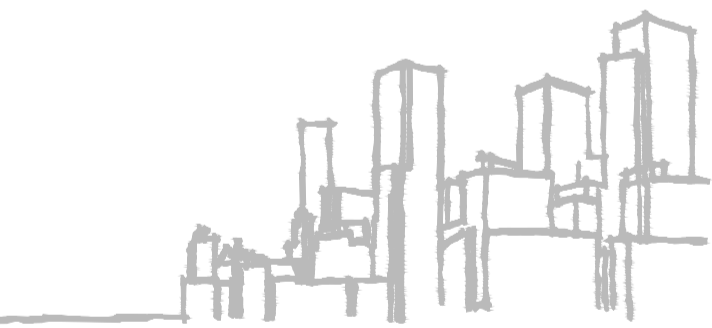

acumen
 designers & architects

acumenarchitects.co.uk 01484 546000
 Headrow House, Old Leeds Road, Huddersfield, HD1 1SG

rev	description	drawn	auth	date
D	Site context amended to reflect proposals.	JF	JC	27.08.19
C	Car lift shown in section.	JF	JC	06.08.19
B	Front boundary wall shown demolished.	JF	JC	02.07.19
A	Drawing amended to reflect level changes to rear.	JF	JC	02.07.19

DO NOT SCALE OFF THIS DRAWING

Client
MR S. BEEBY

Project
ALTERATIONS TO 41 LAMB HALL RD

Project No **2582** Drawing No **04** Rev **D**

Description
PROPOSED PLANS & ELEVATIONS

Scale	Date Drawn	Drawn By	Authorised By
1:100 @ A1	06/19	SH	JC

Purpose of Issue
 Planning Building Regs Tender Comment Approval Construction