

PROJECT INFORMATION

Client.
Dr. Ashraf Khan

Address.
51 New North Road, 39 and 41 Portland Street, Huddersfield.

Project Title.
Internal separation of 51 New North Road to form independent lower-ground floor residential apartment forming 51A New North Road.

DRAWING DETAILS

Project Ref.
IQ14.032.P

Drawing Title.
Existing and Proposed Site Plan

Drawing Type.
EXISTING / PROPOSED





Drawing No.
(GA)102

Scale.
1:100 @ A1
1:200 @ A3

Drawn/Checked.	Description.	Rev.
ED/MAI	Planning Application	-
LZ/MAI	Updated in-line with planning officer comments.	A


NOTES

This drawing is for information only.

-  51 NEW NORTH ROAD
-  51A NEW NORTH ROAD
-  39 PORTLAND STREET
-  41 PORTLAND STREET
-  SITE LEVEL MARKER
-  RE-INSTATE RAILINGS ABOVE EXISTING STONE BOUNDARY WALL, TO BE NO HIGHER THAN 500mm ABOVE EXISTING STONE WALL



EXISTING SITE PLAN
Scale 1:200 at A3

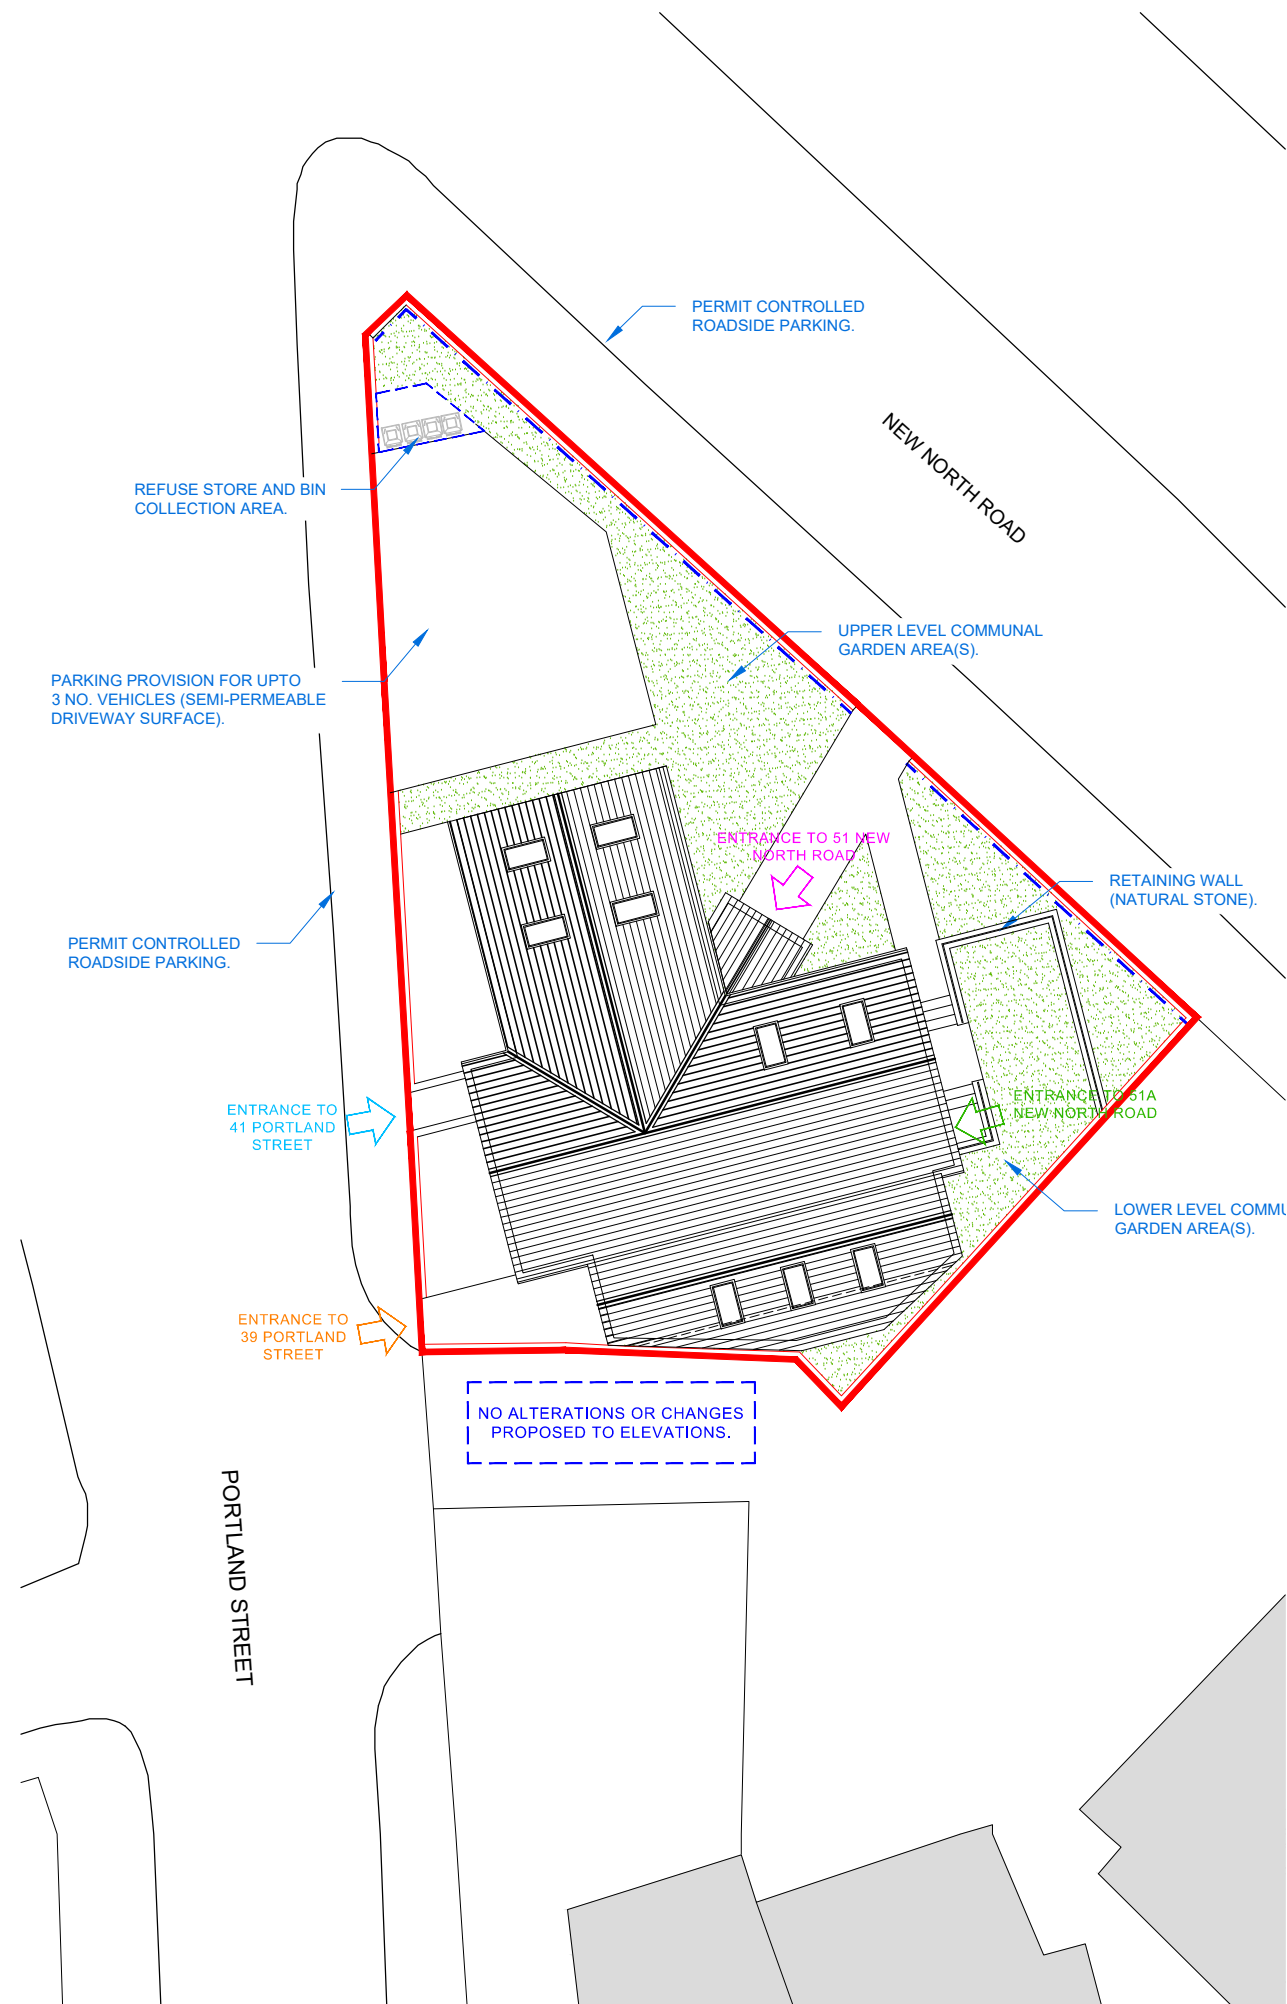

PROPOSED SITE PLAN
Scale 1:200 at A3

STUDIO 

The Studio. No. 96 Blacker Road, Huddersfield, HD1 5HN
 Tel. +44 (0)1484 309 394
 Email. a.iqbal@iq-arch.com
 Web. www.iq-arch.com

This drawing and design is the copyright of 'Studio IQ' and may not be reproduced, retained or disclosed to any unauthorised person without prior express or written consent. Figured dimensions to be taken in preference to those scaled. All dimensions to be checked on site and taken in preference to those shown.