




North Elevation 1:100

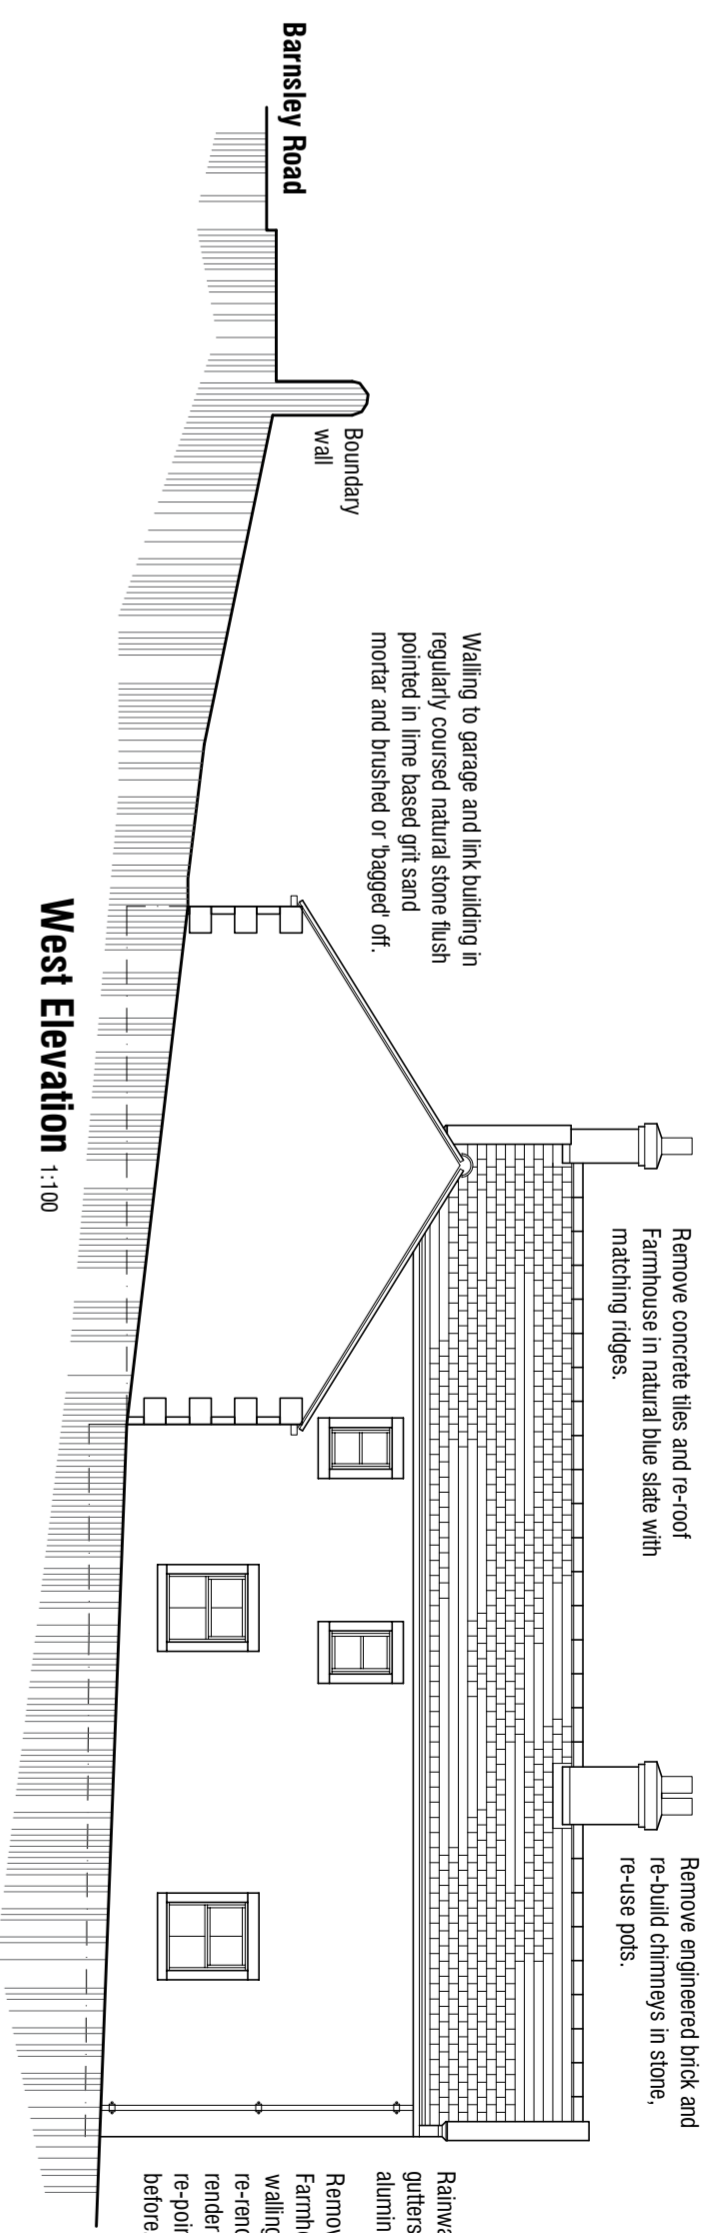


West Elevation 1:100

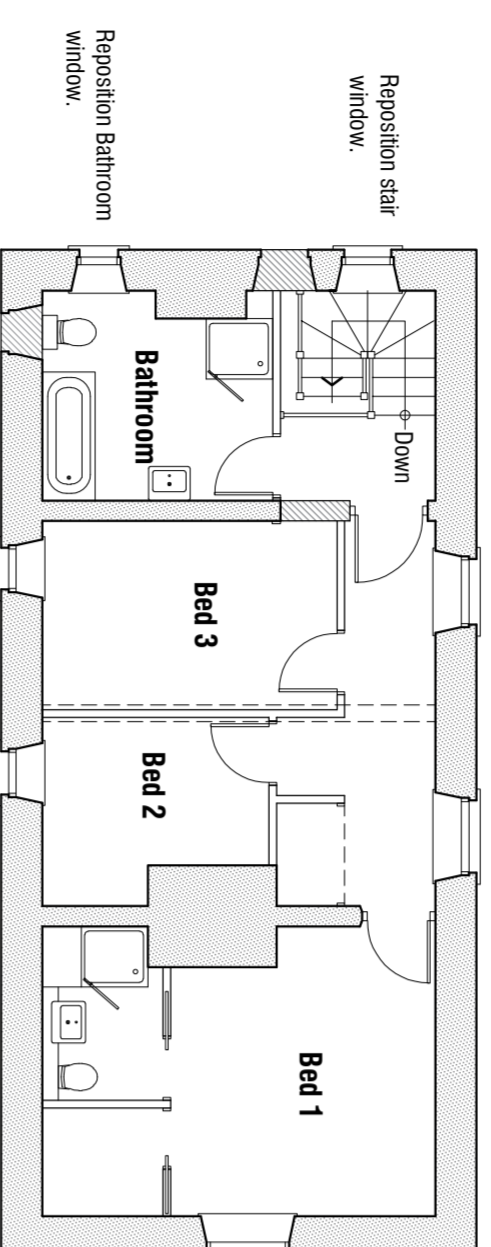


First Floor Plan 1:100

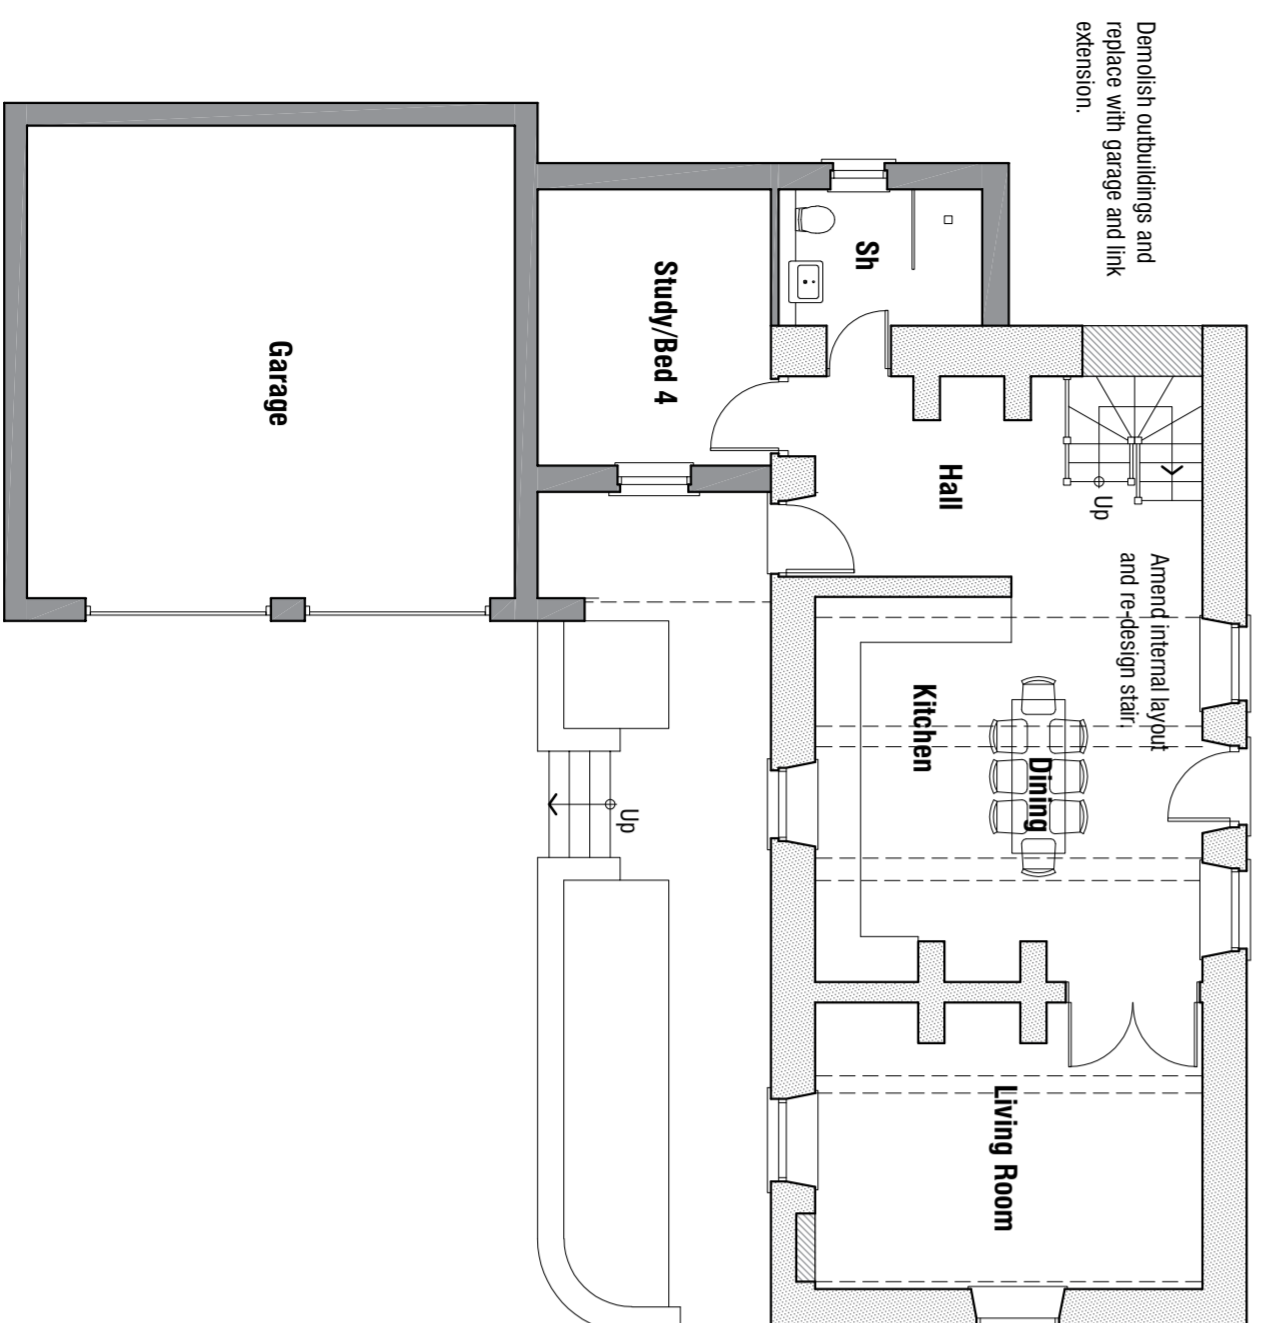

Ground Floor Plan 1:100

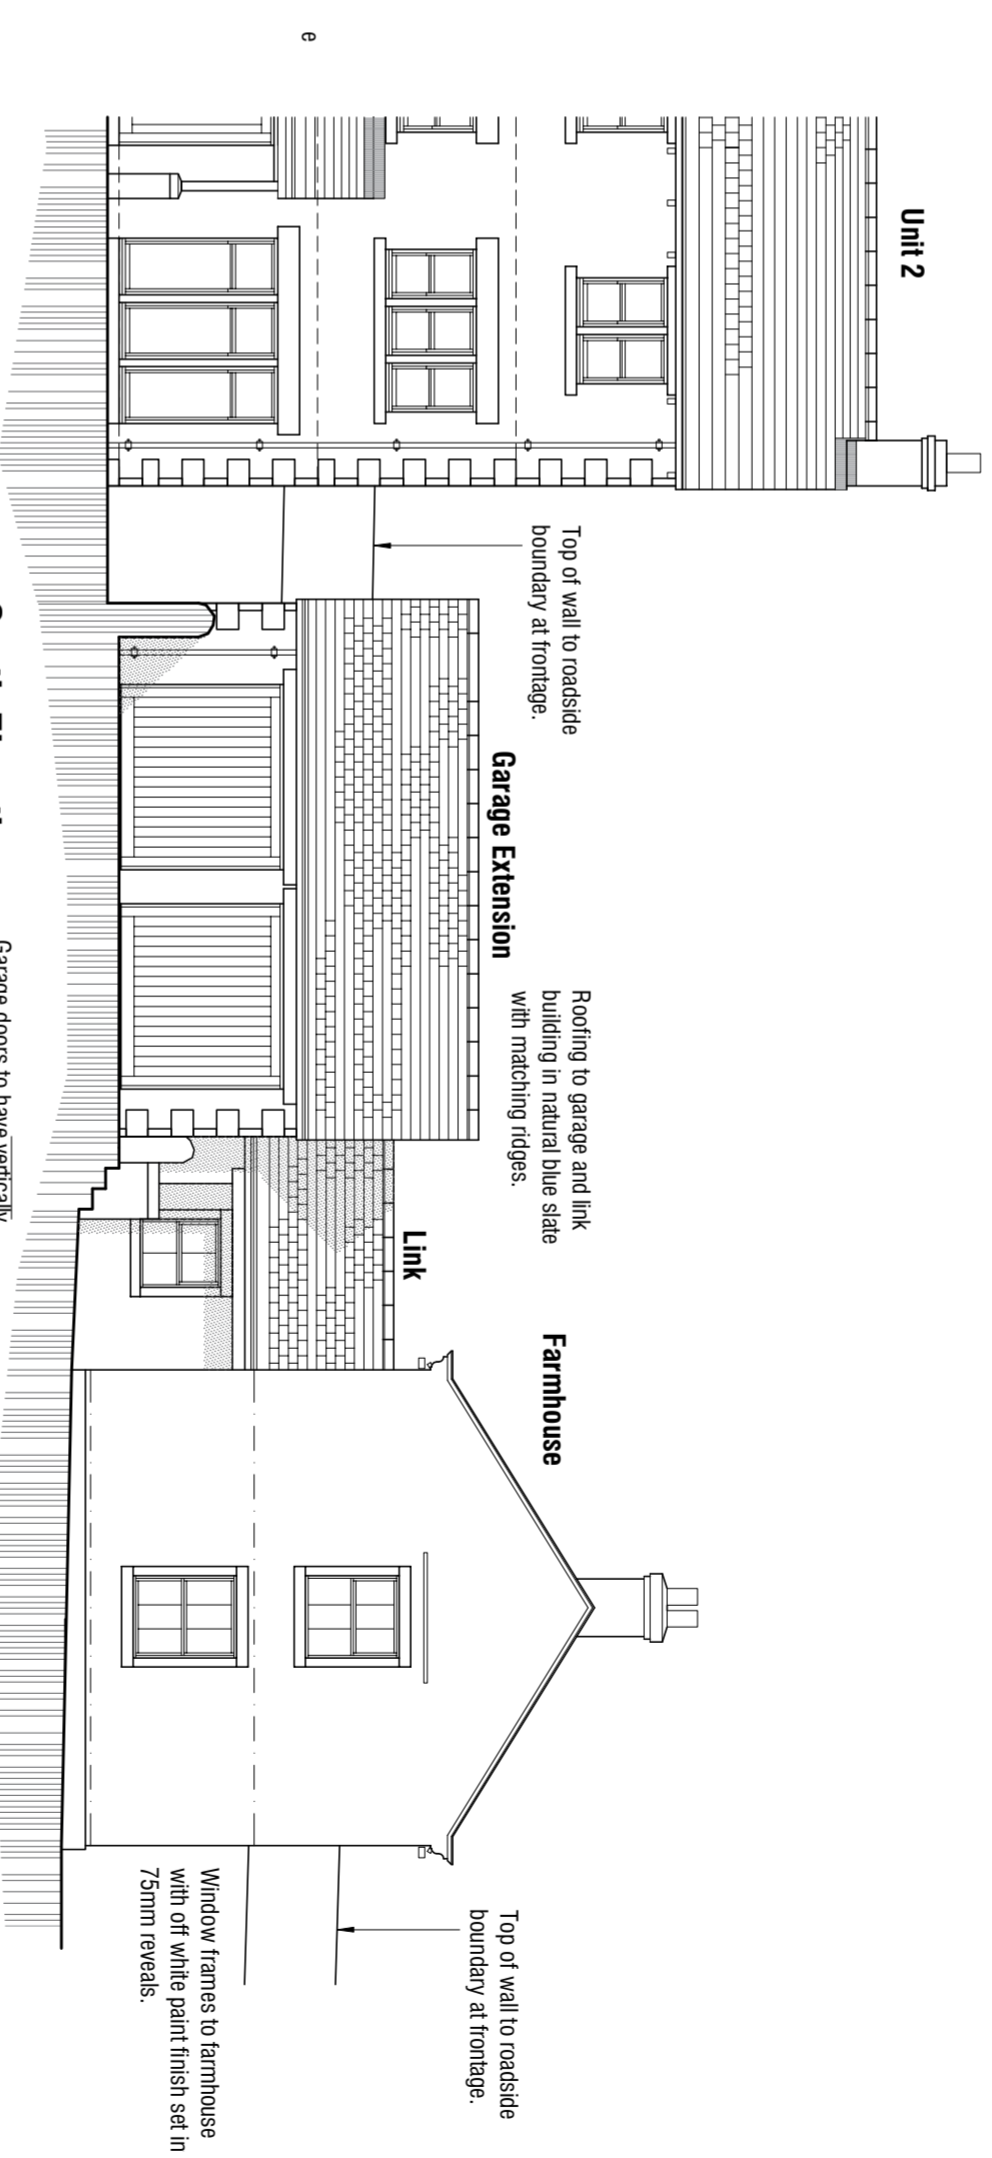

South Elevation 1:100

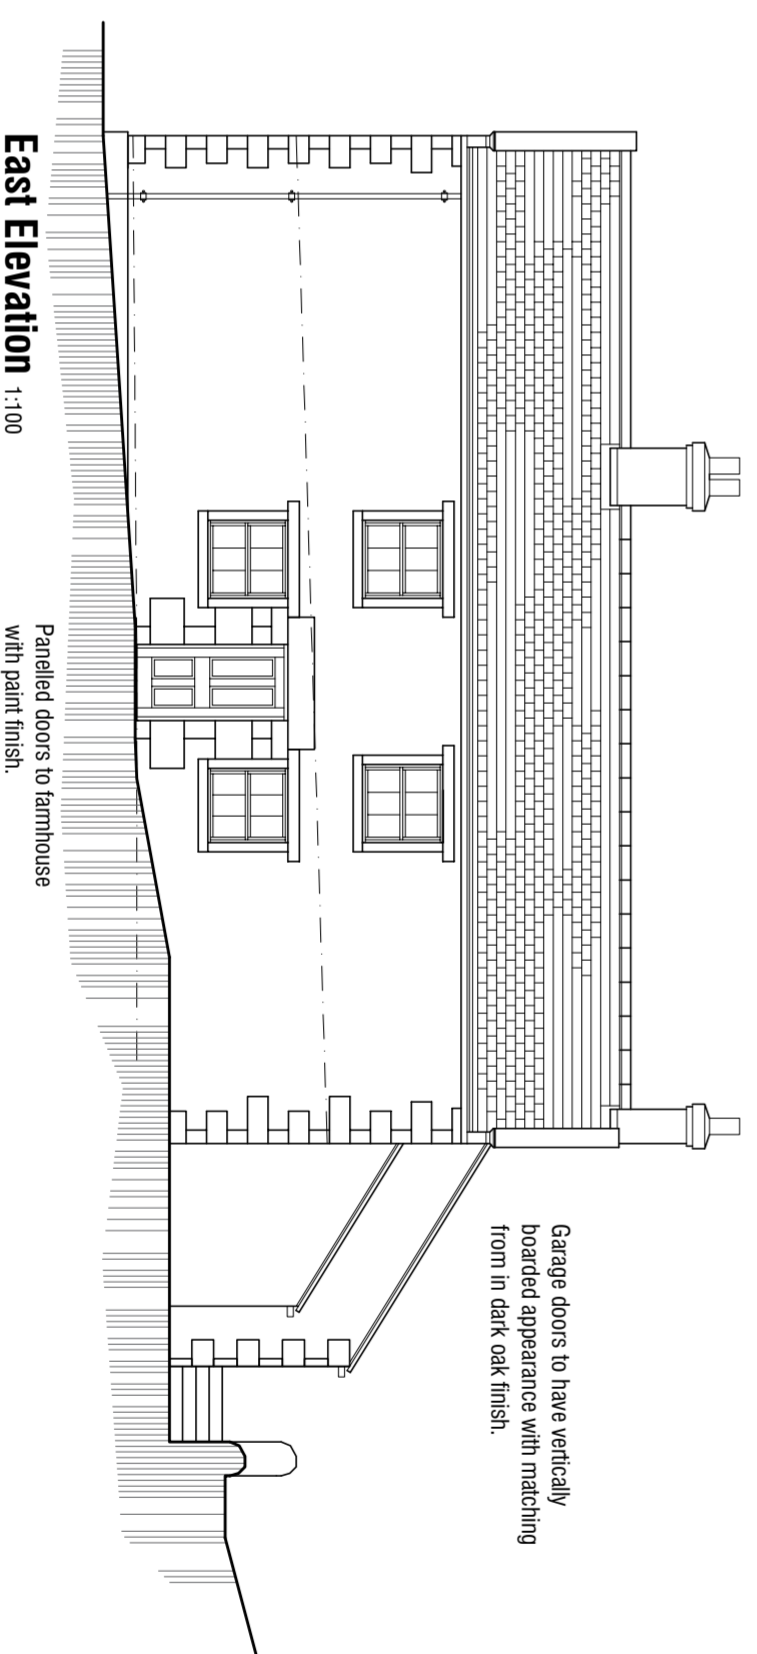

East Elevation 1:100

Remove concrete tiles and re-roof Farmhouse in natural blue slate with matching ridges.

Remove engineered brick and re-build chimneys in stone, re-use pots.

Walling to garage and link building in regularly coursed natural stone flush pointed in lime based grit sand mortar and brushed or 'bagged' off.

Rainwater goods to be ogee section gutters and circular rainwater pipes if aluminium with black finish.

Remove render to external walls of Farmhouse and inspect existing stonewalling. Subject to findings either re-render in suitable lime based render or retain stonework and re-point in lime based mortar as before.

Roofing to garage and link building in natural blue slate with matching ridges.

Top of wall to roadside boundary at frontage.

Window frames to farmhouse with off white paint finish set in 75mm reveals.

Garage doors to have vertically boarded appearance with matching from in dark oak finish.

Garage doors to have vertically boarded appearance with matching from in dark oak finish.

Panelled doors to farmhouse with paint finish.

FARMHOUSE

mboothdesign architectural design and building consultants

Fairfield House
Barnsley, Ouse, Barnsley
S70 2FL
T: 01728 282828
F: 01728 282828
E: info@mboothdesign.co.uk

Scale 1:100 @ A2 Drawn MAB

Date June 2019 Ref. 1901

DWG No. P3 Rev.

Copyright © mboothdesign. All observations in relation to planning, building control, and other matters should be made by the relevant authorities. This drawing is for planning purposes only and should not be used for any other purpose without the written consent of mboothdesign.

PROPOSALS
RESIDENTIAL DEVELOPMENT
WESTFIELD FARM
FLOCKTON
WF4 4DW