



NOTE  
 MATERIALS TO MATCH EXISTING  
 THESE NOTES DO NOT COMPRISE A FULL SPECIFICATION  
 THEY ARE FOR GENERAL GUIDANCE ONLY AND THEIR  
 PRIMARY FUNCTION IS TO ASSIST LOCAL AUTHORITY  
 OFFICERS IN DETERMINING BUILDING REGULATION COMPLIANCE  
 ALL DIMENSIONS MUST BE CHECKED ON SITE PRIOR TO WORKS  
 STARTING  
 ALL WORKS MUST BE CARRIED OUT IN ACCORDANCE WITH  
 CURRENT BUILDING REGULATIONS, CODES OF PRACTICE AND  
 PLANNING OFFICERS REQUIREMENTS.  
 ALL MATERIALS MUST COMPLY WITH CURRENT BRITISH STANDARDS  
 IN SITUATIONS USED.

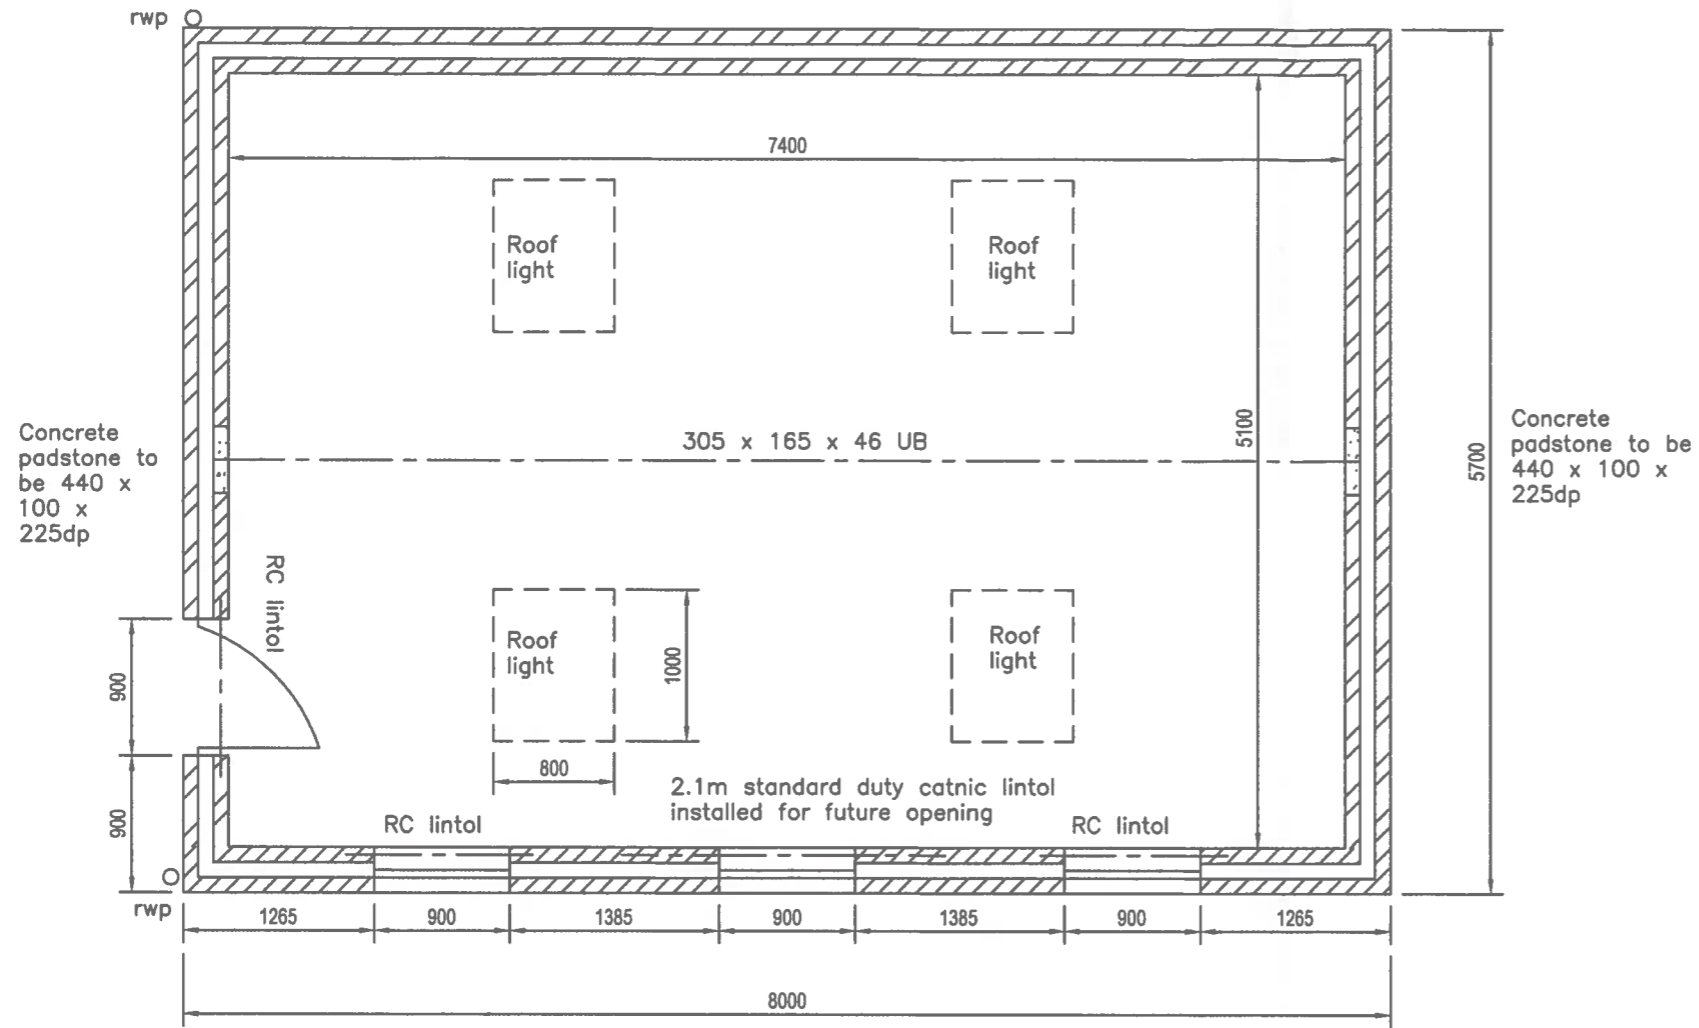

**Proposed Floor Plan** 1:50

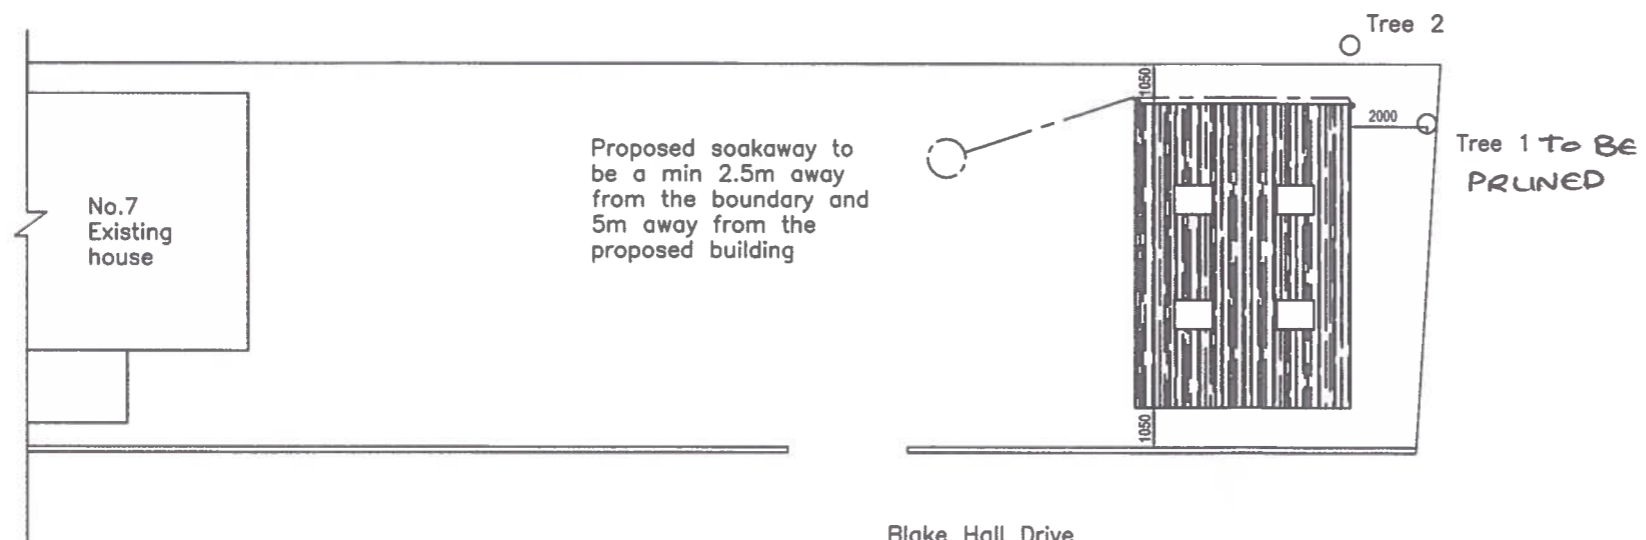

**Proposed Site Plan** 1:200

**MIRFIELD DESIGNS**  
 Planning & Building Control Services  
 Tel: 07877959728  
 Email: mirfielddesigns@gmail.com

Client		MR ROYLE	
Job		7 CHURCH LANE MIRFIELD	
Title		PROPOSED PLAN	
Drawn By	RK	Date	JULY 2019
Eng. Check		Scale	1:50,200
Tech. Check			
Drawing No.		Rev.	
2019 / 187 / 04			