




- Notes**
1. Do not scale drawing. If in doubt contact DMS Architecture Ltd.
 2. All dimensions are in millimetres unless noted otherwise.
 3. Not for construction unless otherwise shown.
 4. When appropriate, this drawing to be read in conjunction with project specific Designers Risk Assessments, produced in accordance with requirements of Regulation 13 of the Construction (Design and Management) Regulations 2007.
 5. The design shown on this drawing is the property of DMS Architecture Ltd and is not to be used or the drawing copied, communicated or disclosed, in whole or in part, except in accordance with a contract, licence or agreement in writing with DMS Architecture Ltd.

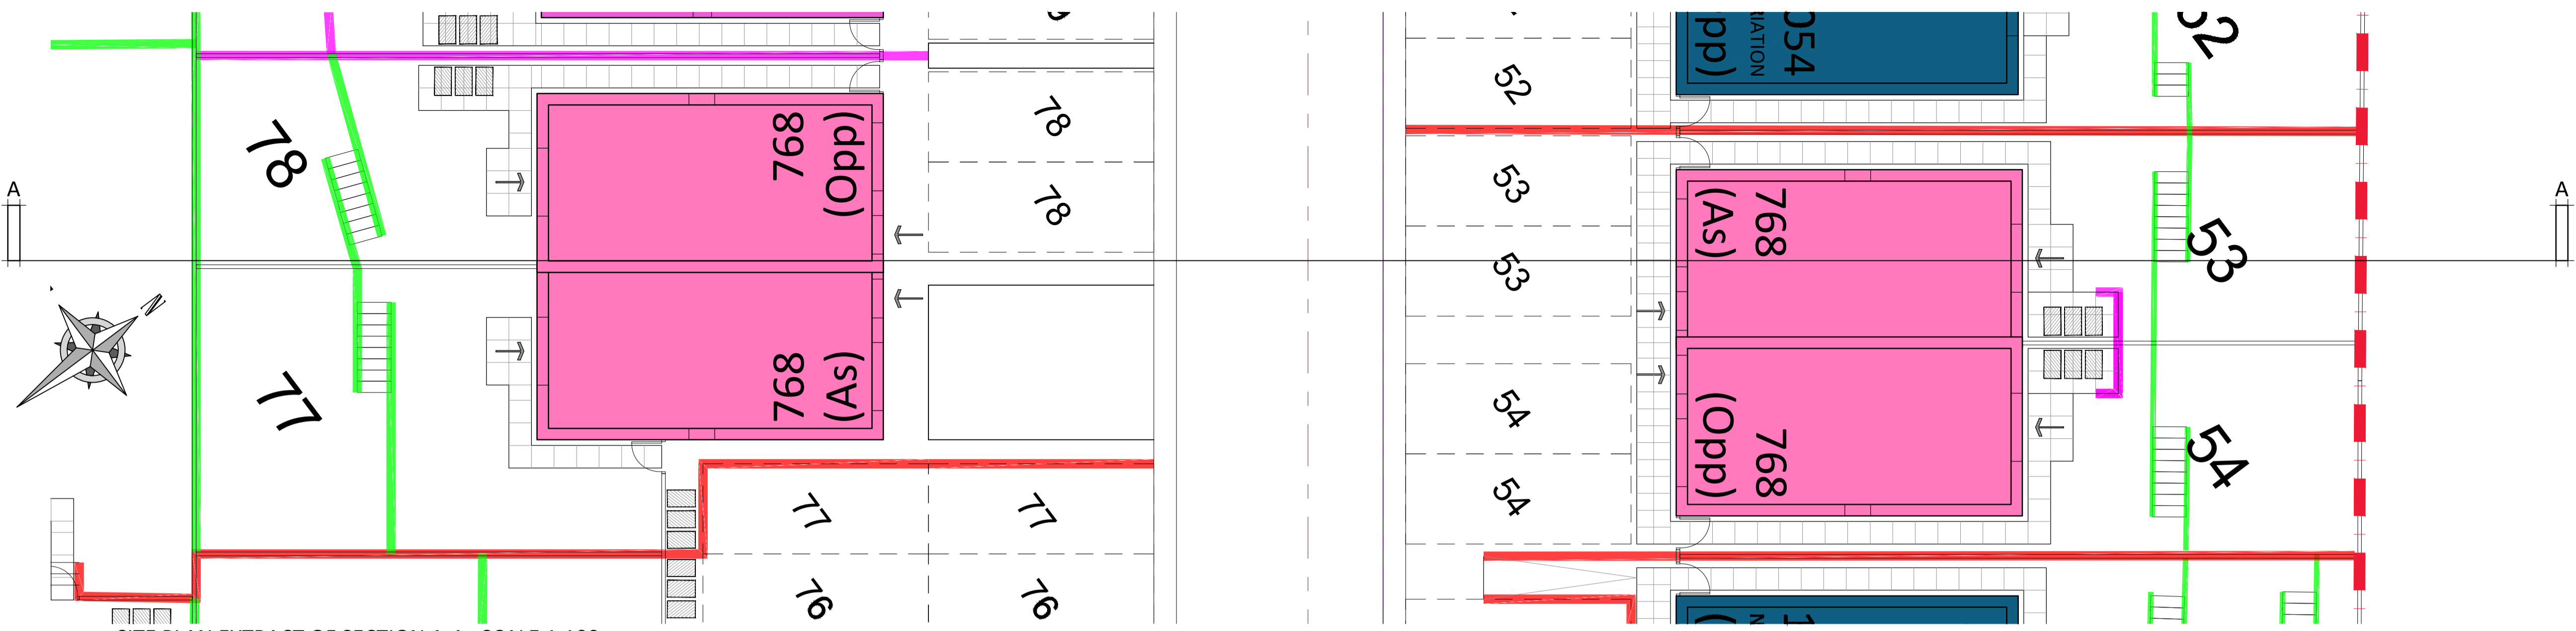



SITE PLAN EXTRACT OF SECTION A-A SCALE 1:100

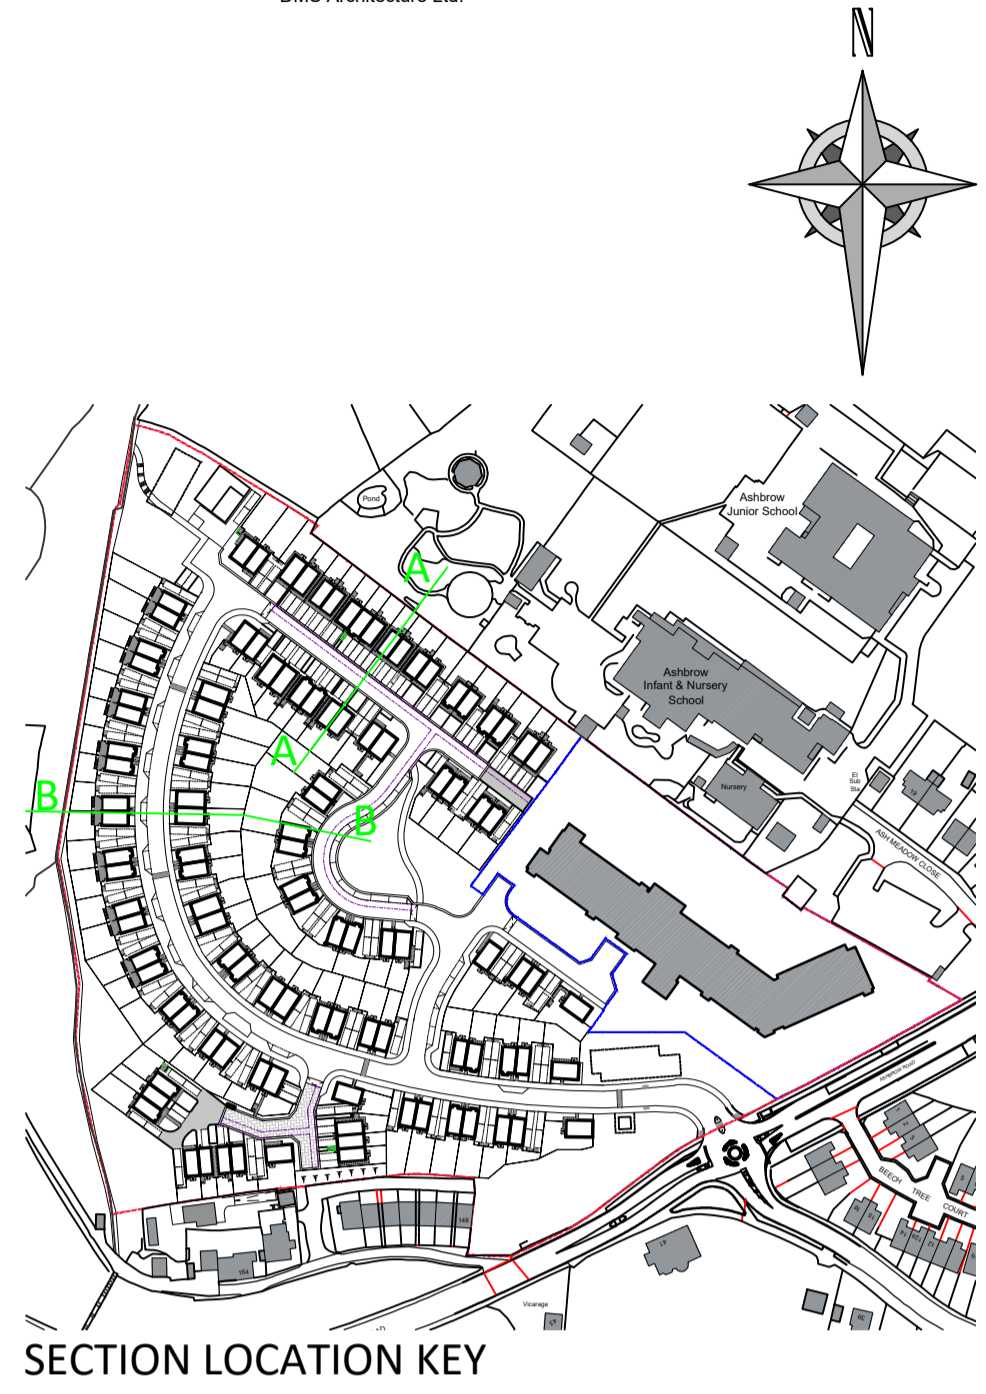


SECTION LOCATION KEY

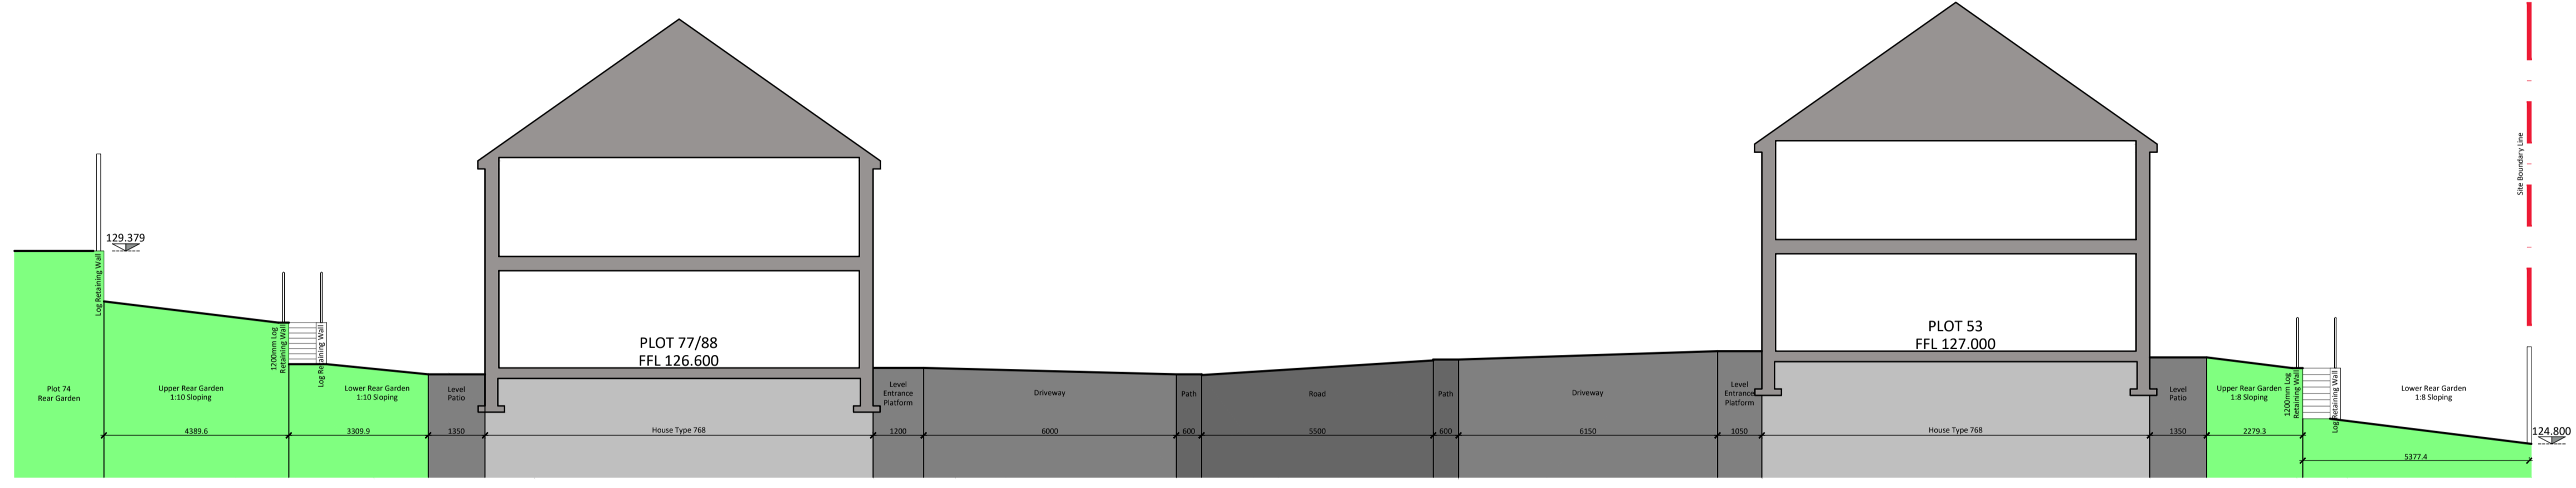

SECTION A-A SCALE 1:100
To site Engineers levels

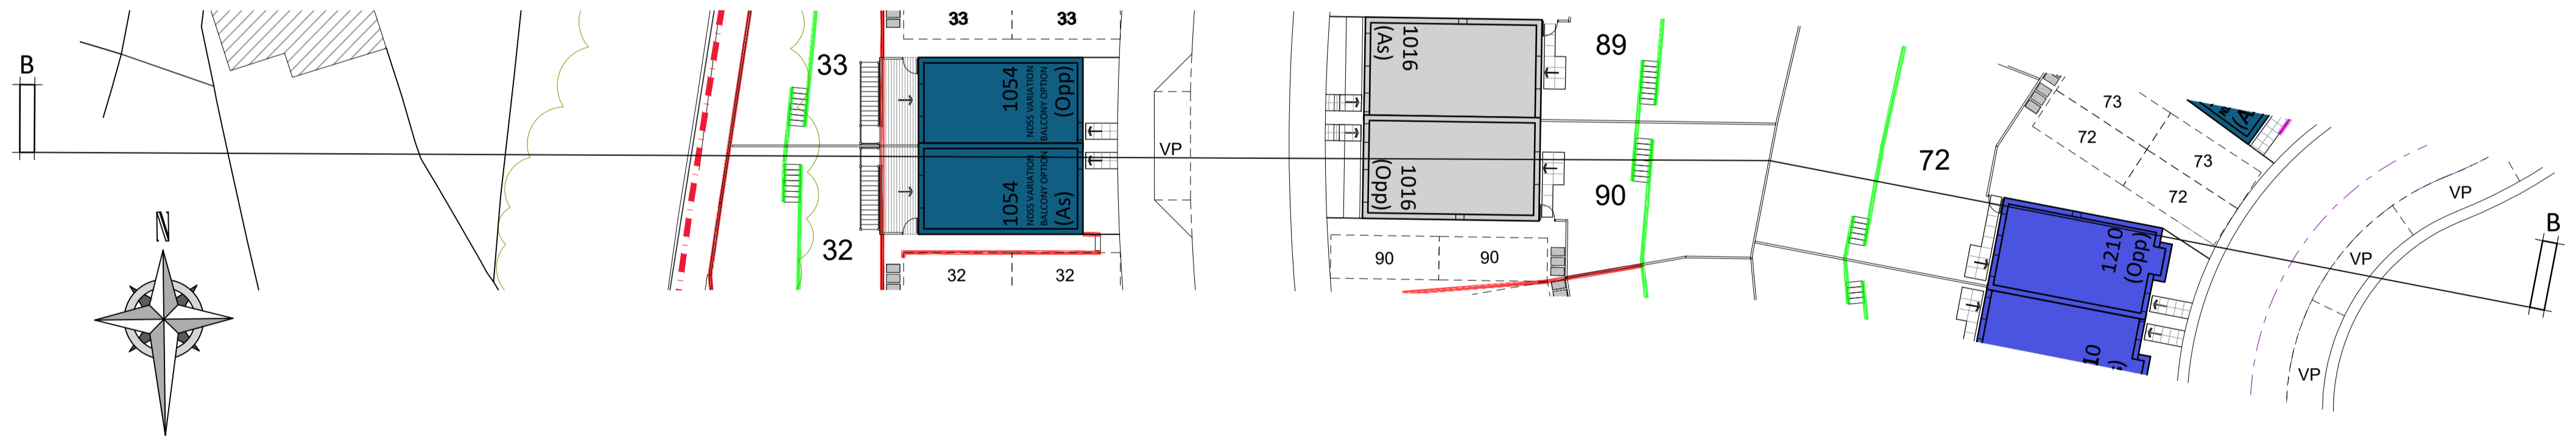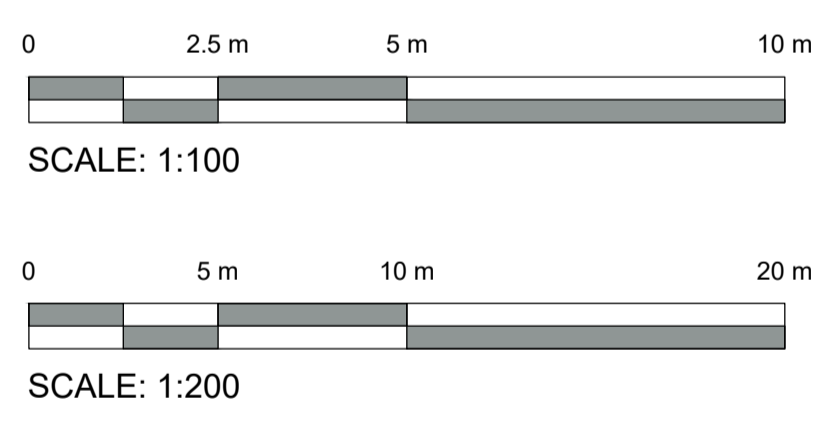

SITE PLAN EXTRACT OF SECTION B-B SCALE 1:200

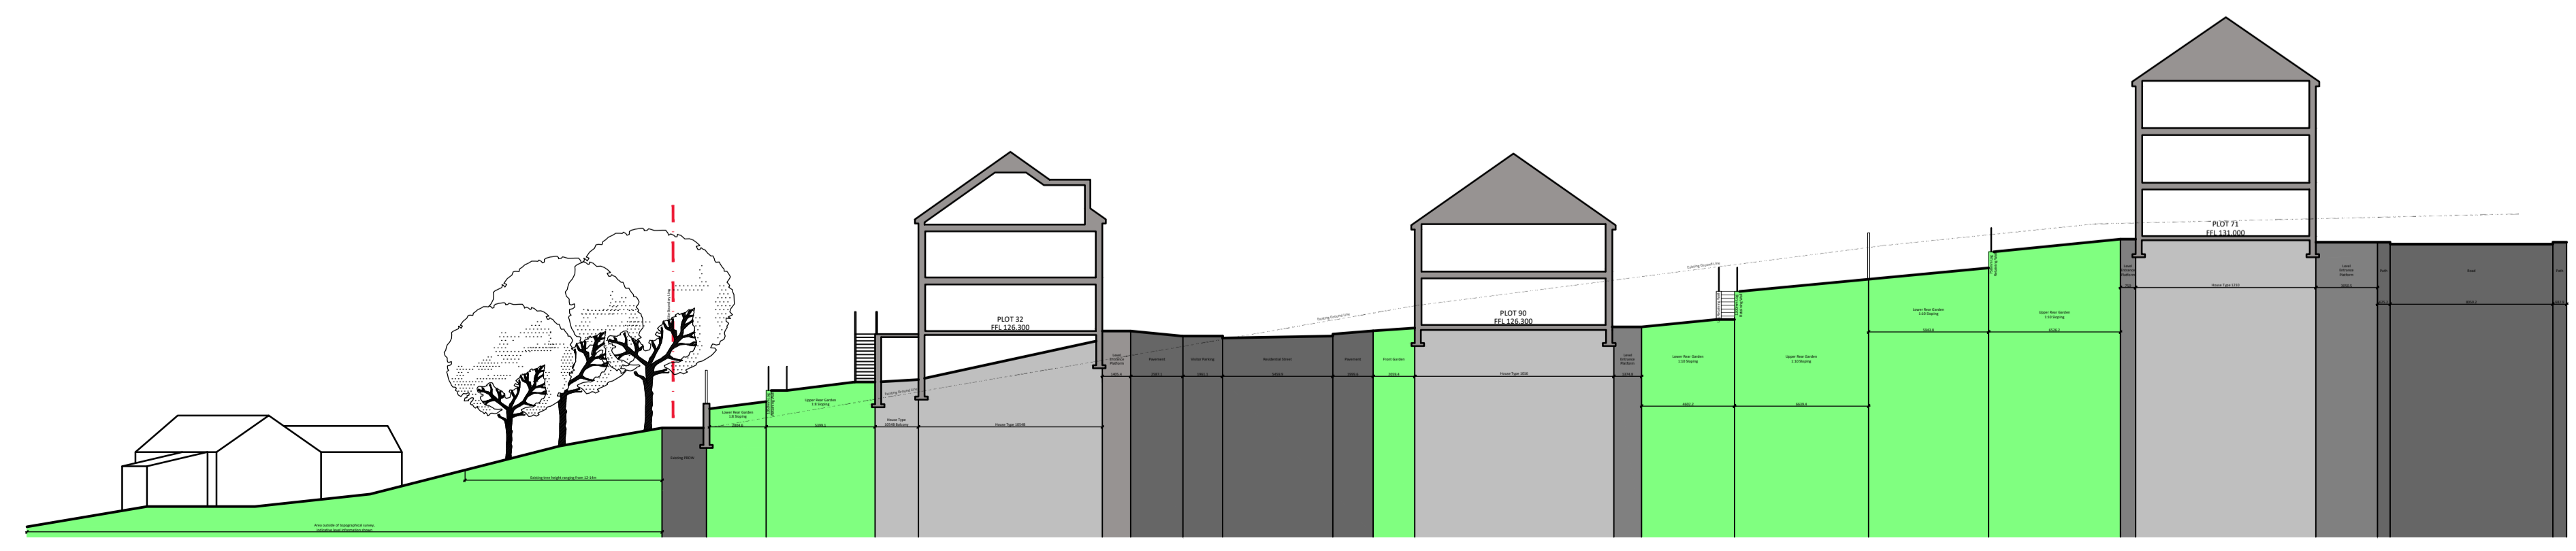

SECTION B-B SCALE 1:200
Section B-B drawn as if facing perpendicular to section line B-B
To site Engineers levels

REV.	DATE	DESCRIPTION	DRN	CKD.
 Keepmoat <small>KEEPMOAT, THE WATERFRONT, LAKESIDE BOULEVARD, DONCASTER, DN4 5PL</small>				
 DMS ARCHITECTURE <small>THE OLD POLICE STATION, HIGH STREET, NORMANTON, WF6 2AL Tel: 01924 899749 E-mail: mail@dmsarchitecture.co.uk www.dmsarchitecture.co.uk</small>				
PROJECT				
KEEPMOAT HOMES LTD ASHBROW, HUDDERSFIELD				
TITLE				
PROPOSED SITE SECTIONS, SECTION A-A & B-B				
STAGE				
PLANNING				
PROJECT No. 1339	DRAWING No. A(001)002	REV. -		
SCALE 1:200 & 1:100 @ A1	DATE JULY 2019			
DRAWN JPE	CHECKED --			