


NOTE
 MATERIALS TO MATCH EXISTING
 THESE NOTES DO NOT COMPRISE A FULL SPECIFICATION
 THEY ARE FOR GENERAL GUIDANCE ONLY AND THEIR
 PRIMARY FUNCTION IS TO ASSIST LOCAL AUTHORITY
 OFFICERS IN DETERMINING BUILDING REGULATION COMPLIANCE.
 ALL DIMENSIONS MUST BE CHECKED ON SITE PRIOR TO WORKS
 STARTING.
 ALL WORKS MUST BE CARRIED OUT IN ACCORDANCE WITH
 CURRENT BUILDING REGULATIONS, CODES OF PRACTICE AND
 PLANNING OFFICERS REQUIREMENTS.
 ALL MATERIALS MUST COMPLY WITH CURRENT BRITISH STANDARDS
 IN SITUATIONS USED.

new roof
 and cladding
 to dormar

Proposed roof
 to grey
 artificial slate

Proposed
 windows to be
 grey

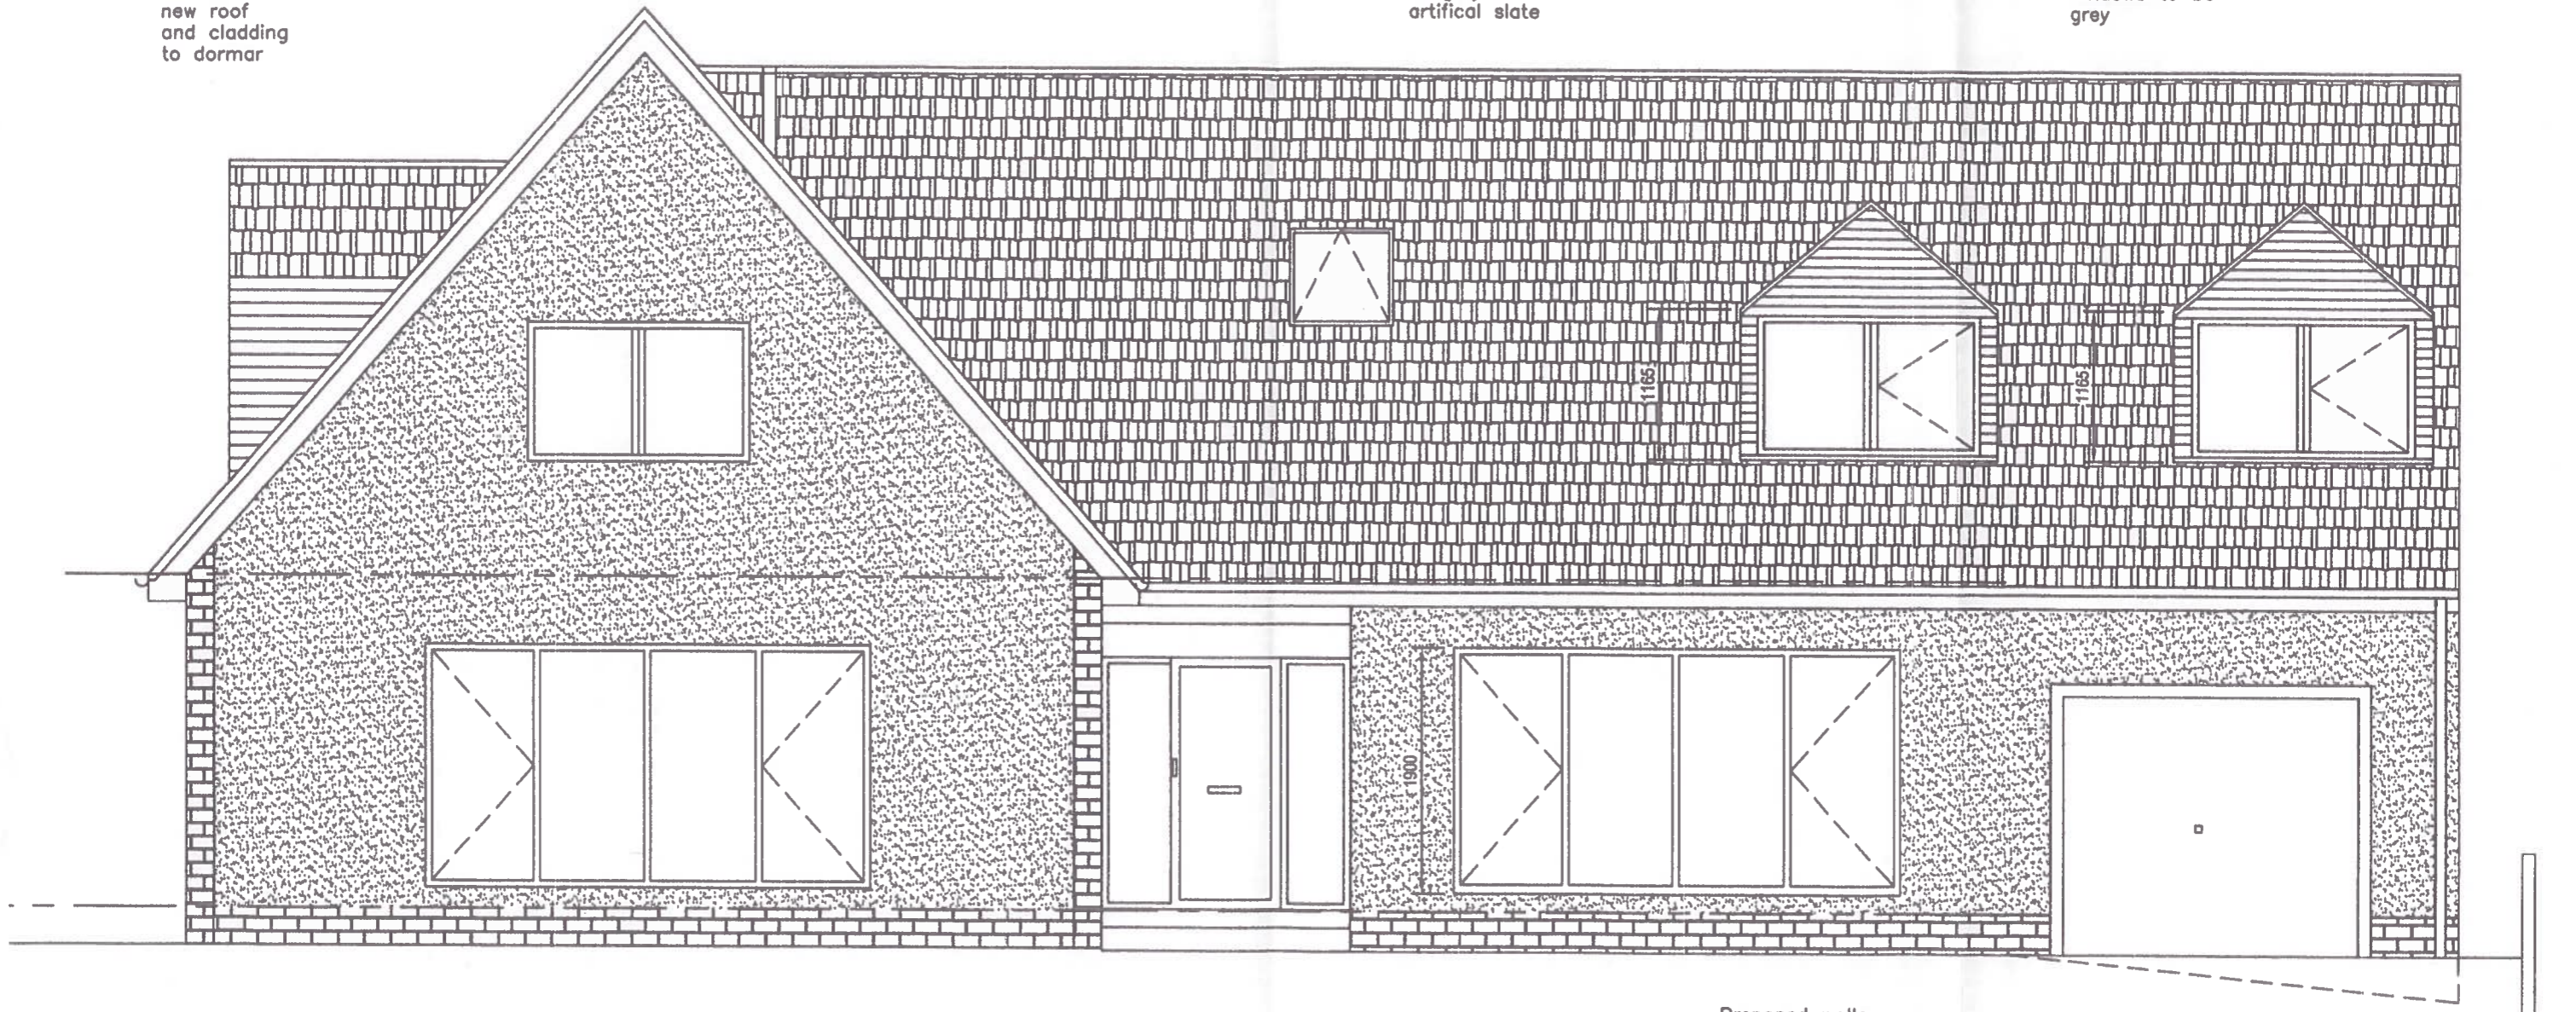

Existing cladding to
 be removed and
 replaced with off
 white scratch render

Proposed Front Elevation 1:50

Proposed walls
 to be off
 white scratch
 render

MIRFIELD DESIGNS

Planning & Building Control Services

Tel: 07877959728

Email: mirfielddesigns@gmail.com

Client	MR & MRS GATELY		
Job	64 FENAY LANE ALMONBURY		
Title	PROPOSED FRONT ELEVATION		
Drawn By	RK	Date	AUG 2019
Eng. Check		Scale	1:50
Tech. Check			
Drawing No.	2019 / 191 / 03		Rev.