

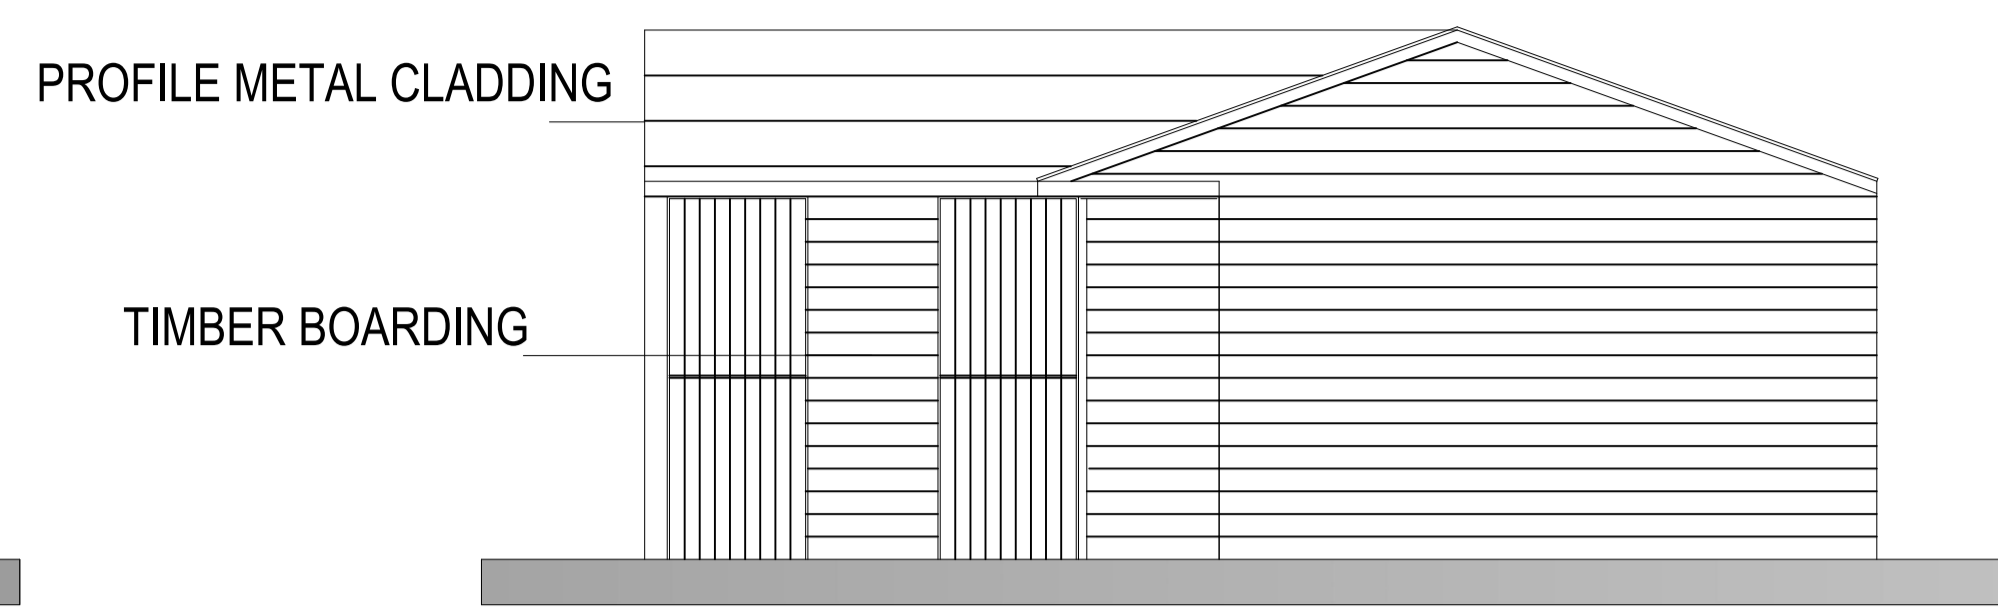


IF IN ANY DOUBT PLEASE ASK THE ARCHITECT FOR CLARIFICATION.
 DO NOT SCALE FROM DRAWING. ALL DIMENSIONS TO BE CHECKED ON SITE.
 THE COPYRIGHT FOR THESE DRAWINGS REMAINS THE PROPERTY OF THE ARCHITECT.
 THEY MUST NOT BE REPRODUCED IN ANY WAY WITHOUT THE ARCHITECT'S PRIOR
 WRITTEN CONSENT.

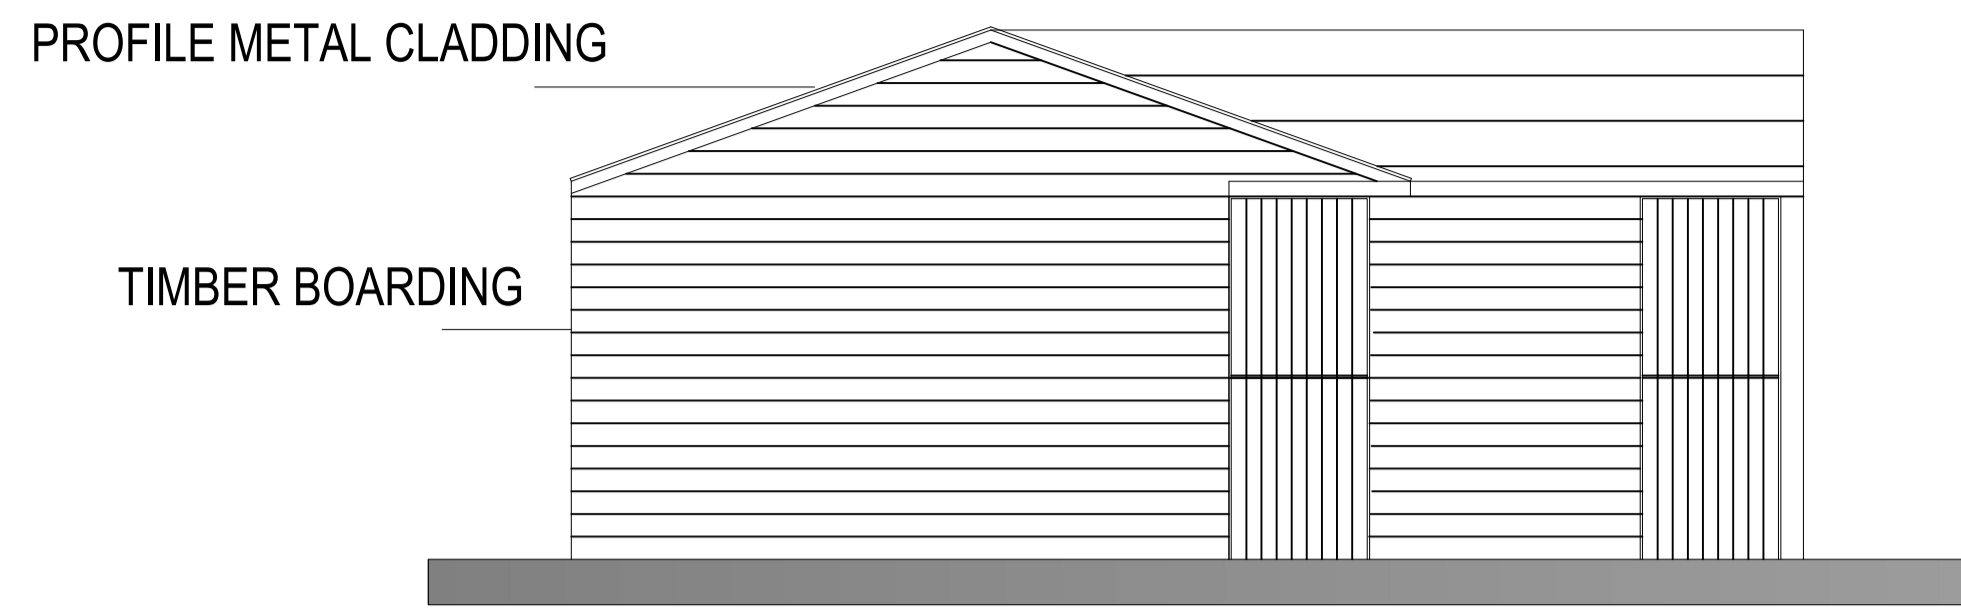


PROPOSED EAST ELEVATION


PROPOSED NORTH ELEVATION

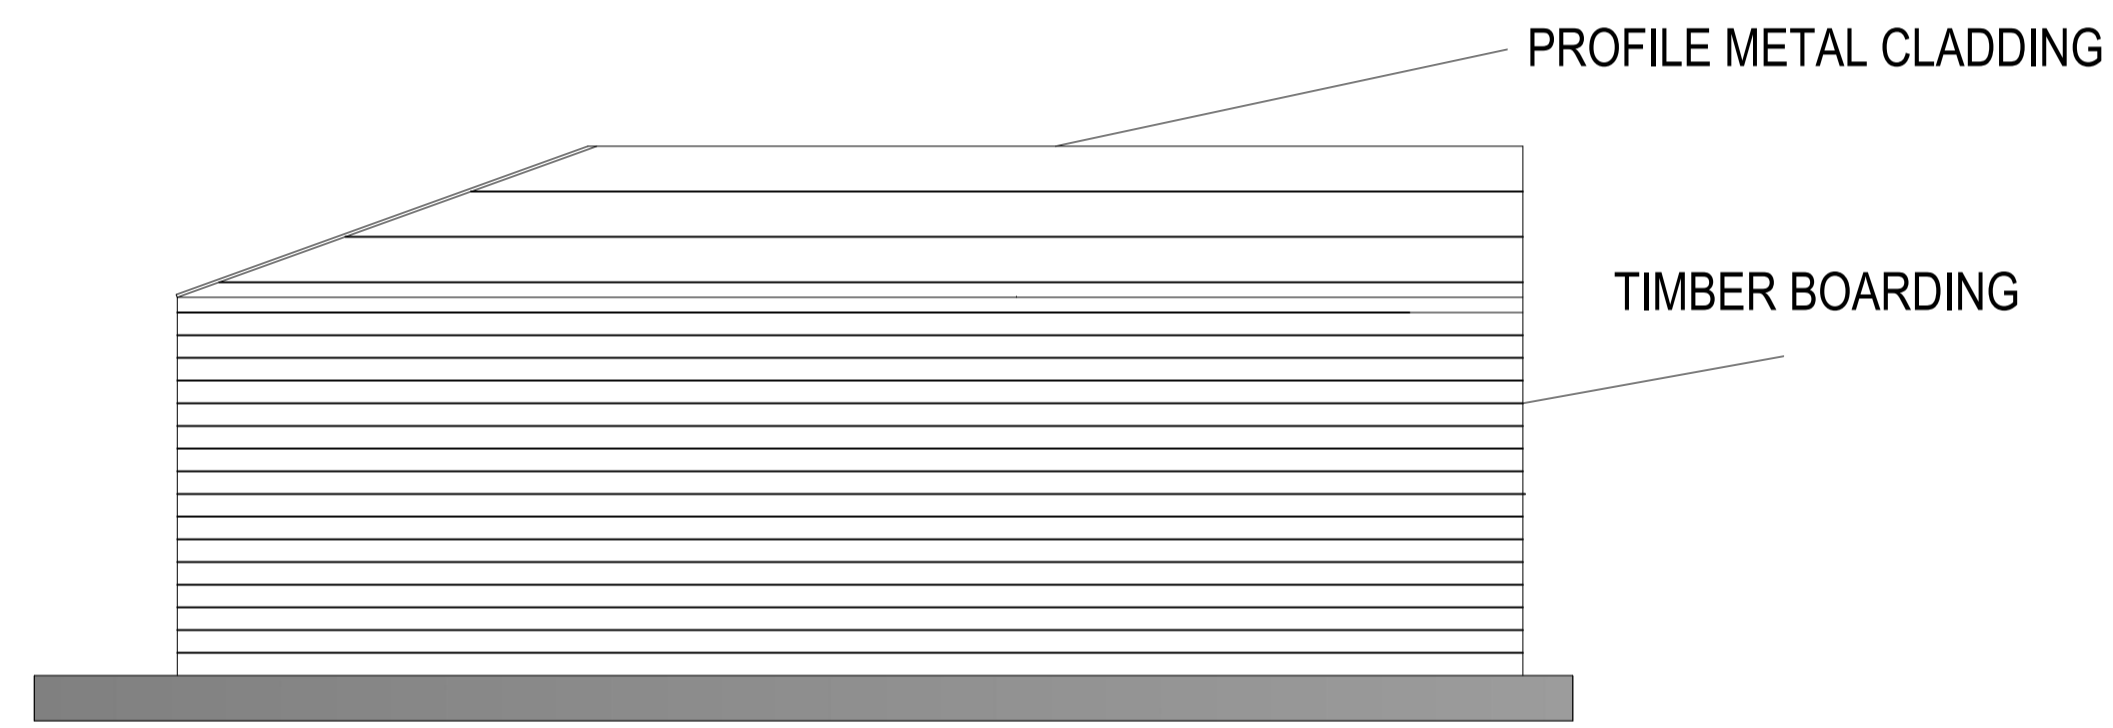


PROPOSED SOUTH ELEVATION

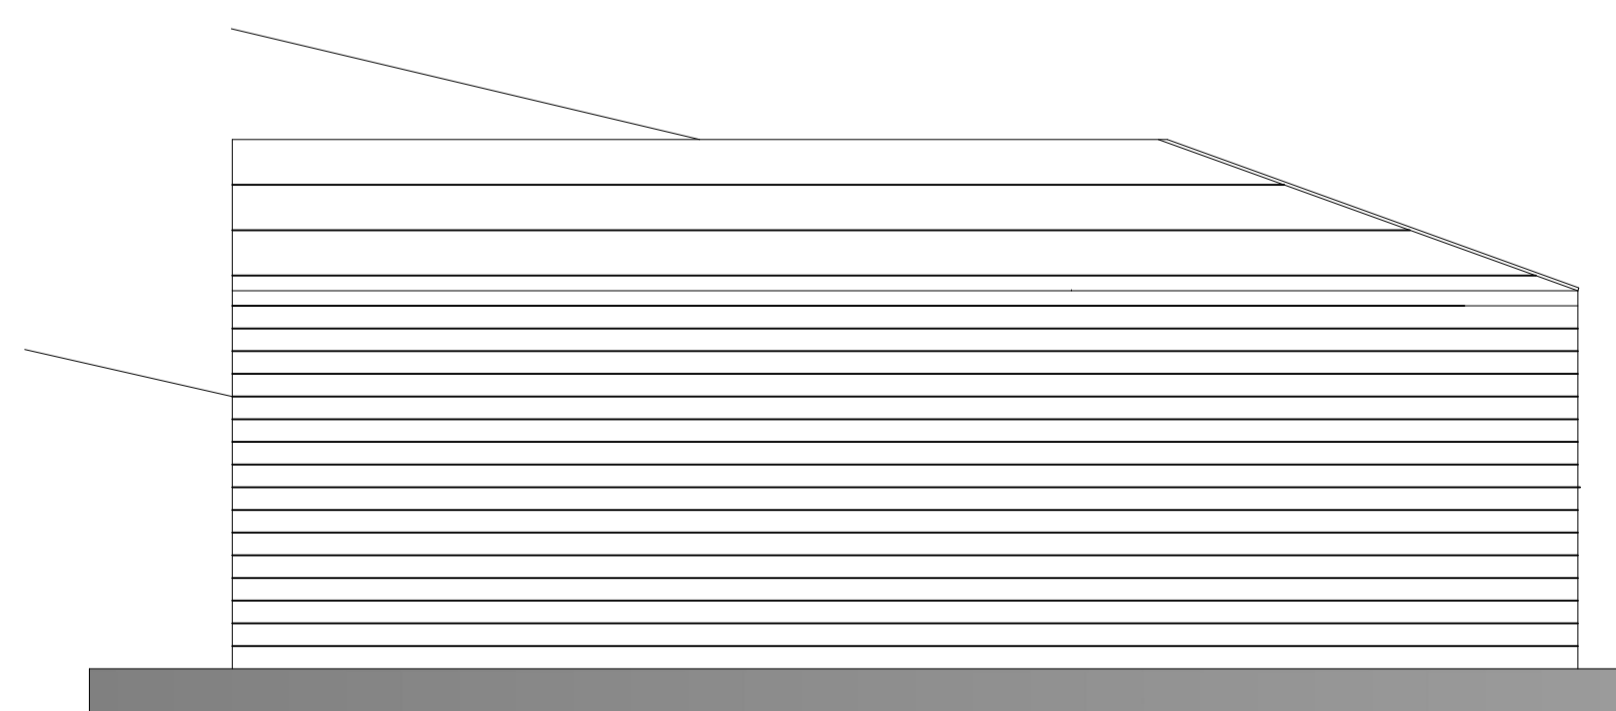

PROPOSED WEST ELEVATION

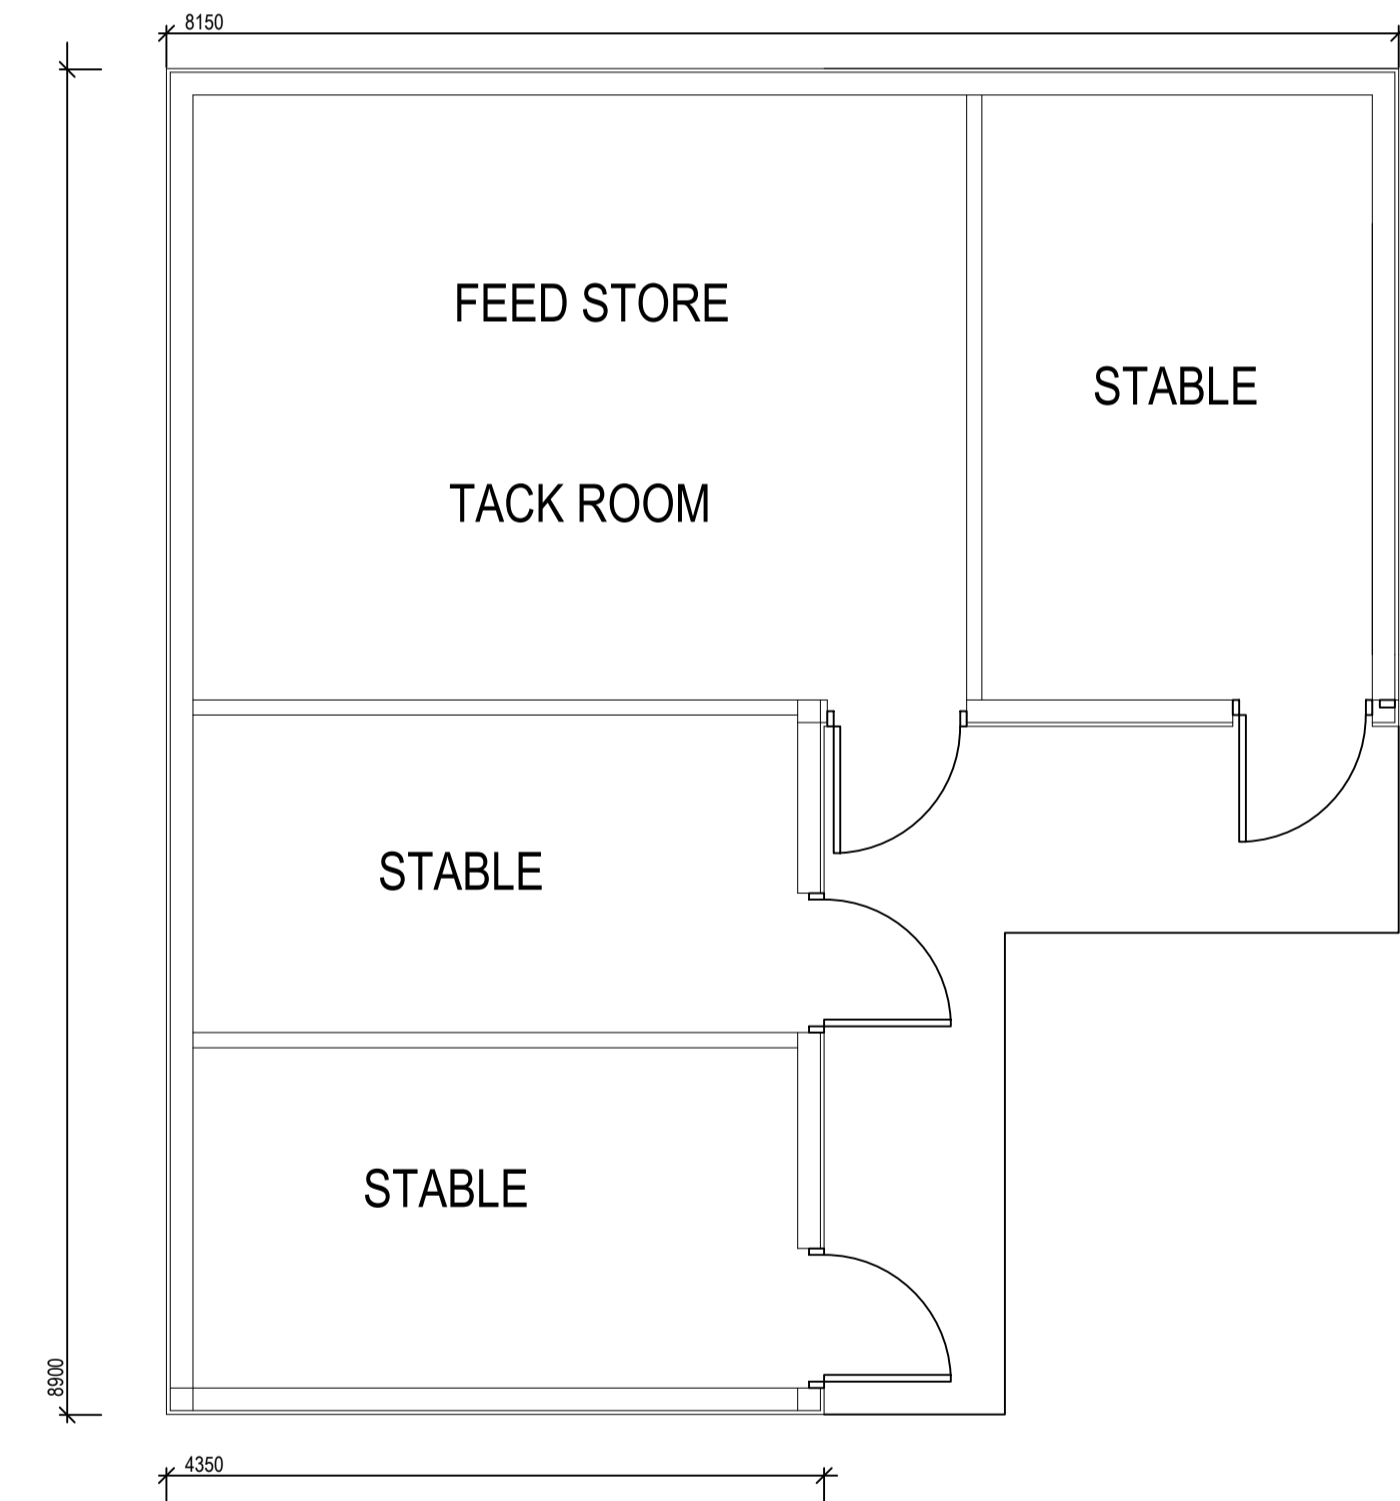


NORTHERN DESIGN PARTNERSHIP
 Chartered Architects
 THE CHAPEL
 MILLMOOR ROAD
 MELTHAM
 HUDDERSFIELD HD9 5JU
 TELEPHONE (01484) 854868
 FAX (01484) 854969

CLIENT
 MR NIGEL DYSON

PROJECT
 PROPOSED STABLE BLOCK
 CALMLANDS MELTHAM

DRAWING TITLE
 PROPOSED FLOOR PLAN AND
 ELEVATIONS

Rev.	Notes	Date	Drawn
A	PLANNING	01.20	A.D.
B	PLANNING	002.20	A.D.

SCALE 1:50@A1 11.19 A.D.

PROJECT No.	DRAWING No.	Rev.
1971	04	B