
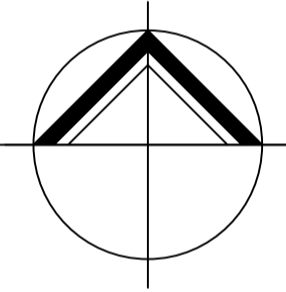


IF IN ANY DOUBT PLEASE ASK THE ARCHITECT FOR CLARIFICATION.
 DO NOT SCALE FROM DRAWING. ALL DIMENSIONS TO BE CHECKED ON SITE.
 THE COPYRIGHT FOR THESE DRAWINGS REMAINS THE PROPERTY OF THE ARCHITECT.
 THEY MUST NOT BE REPRODUCED IN ANY WAY WITHOUT THE ARCHITECTS PRIOR
 WRITTEN CONSENT.

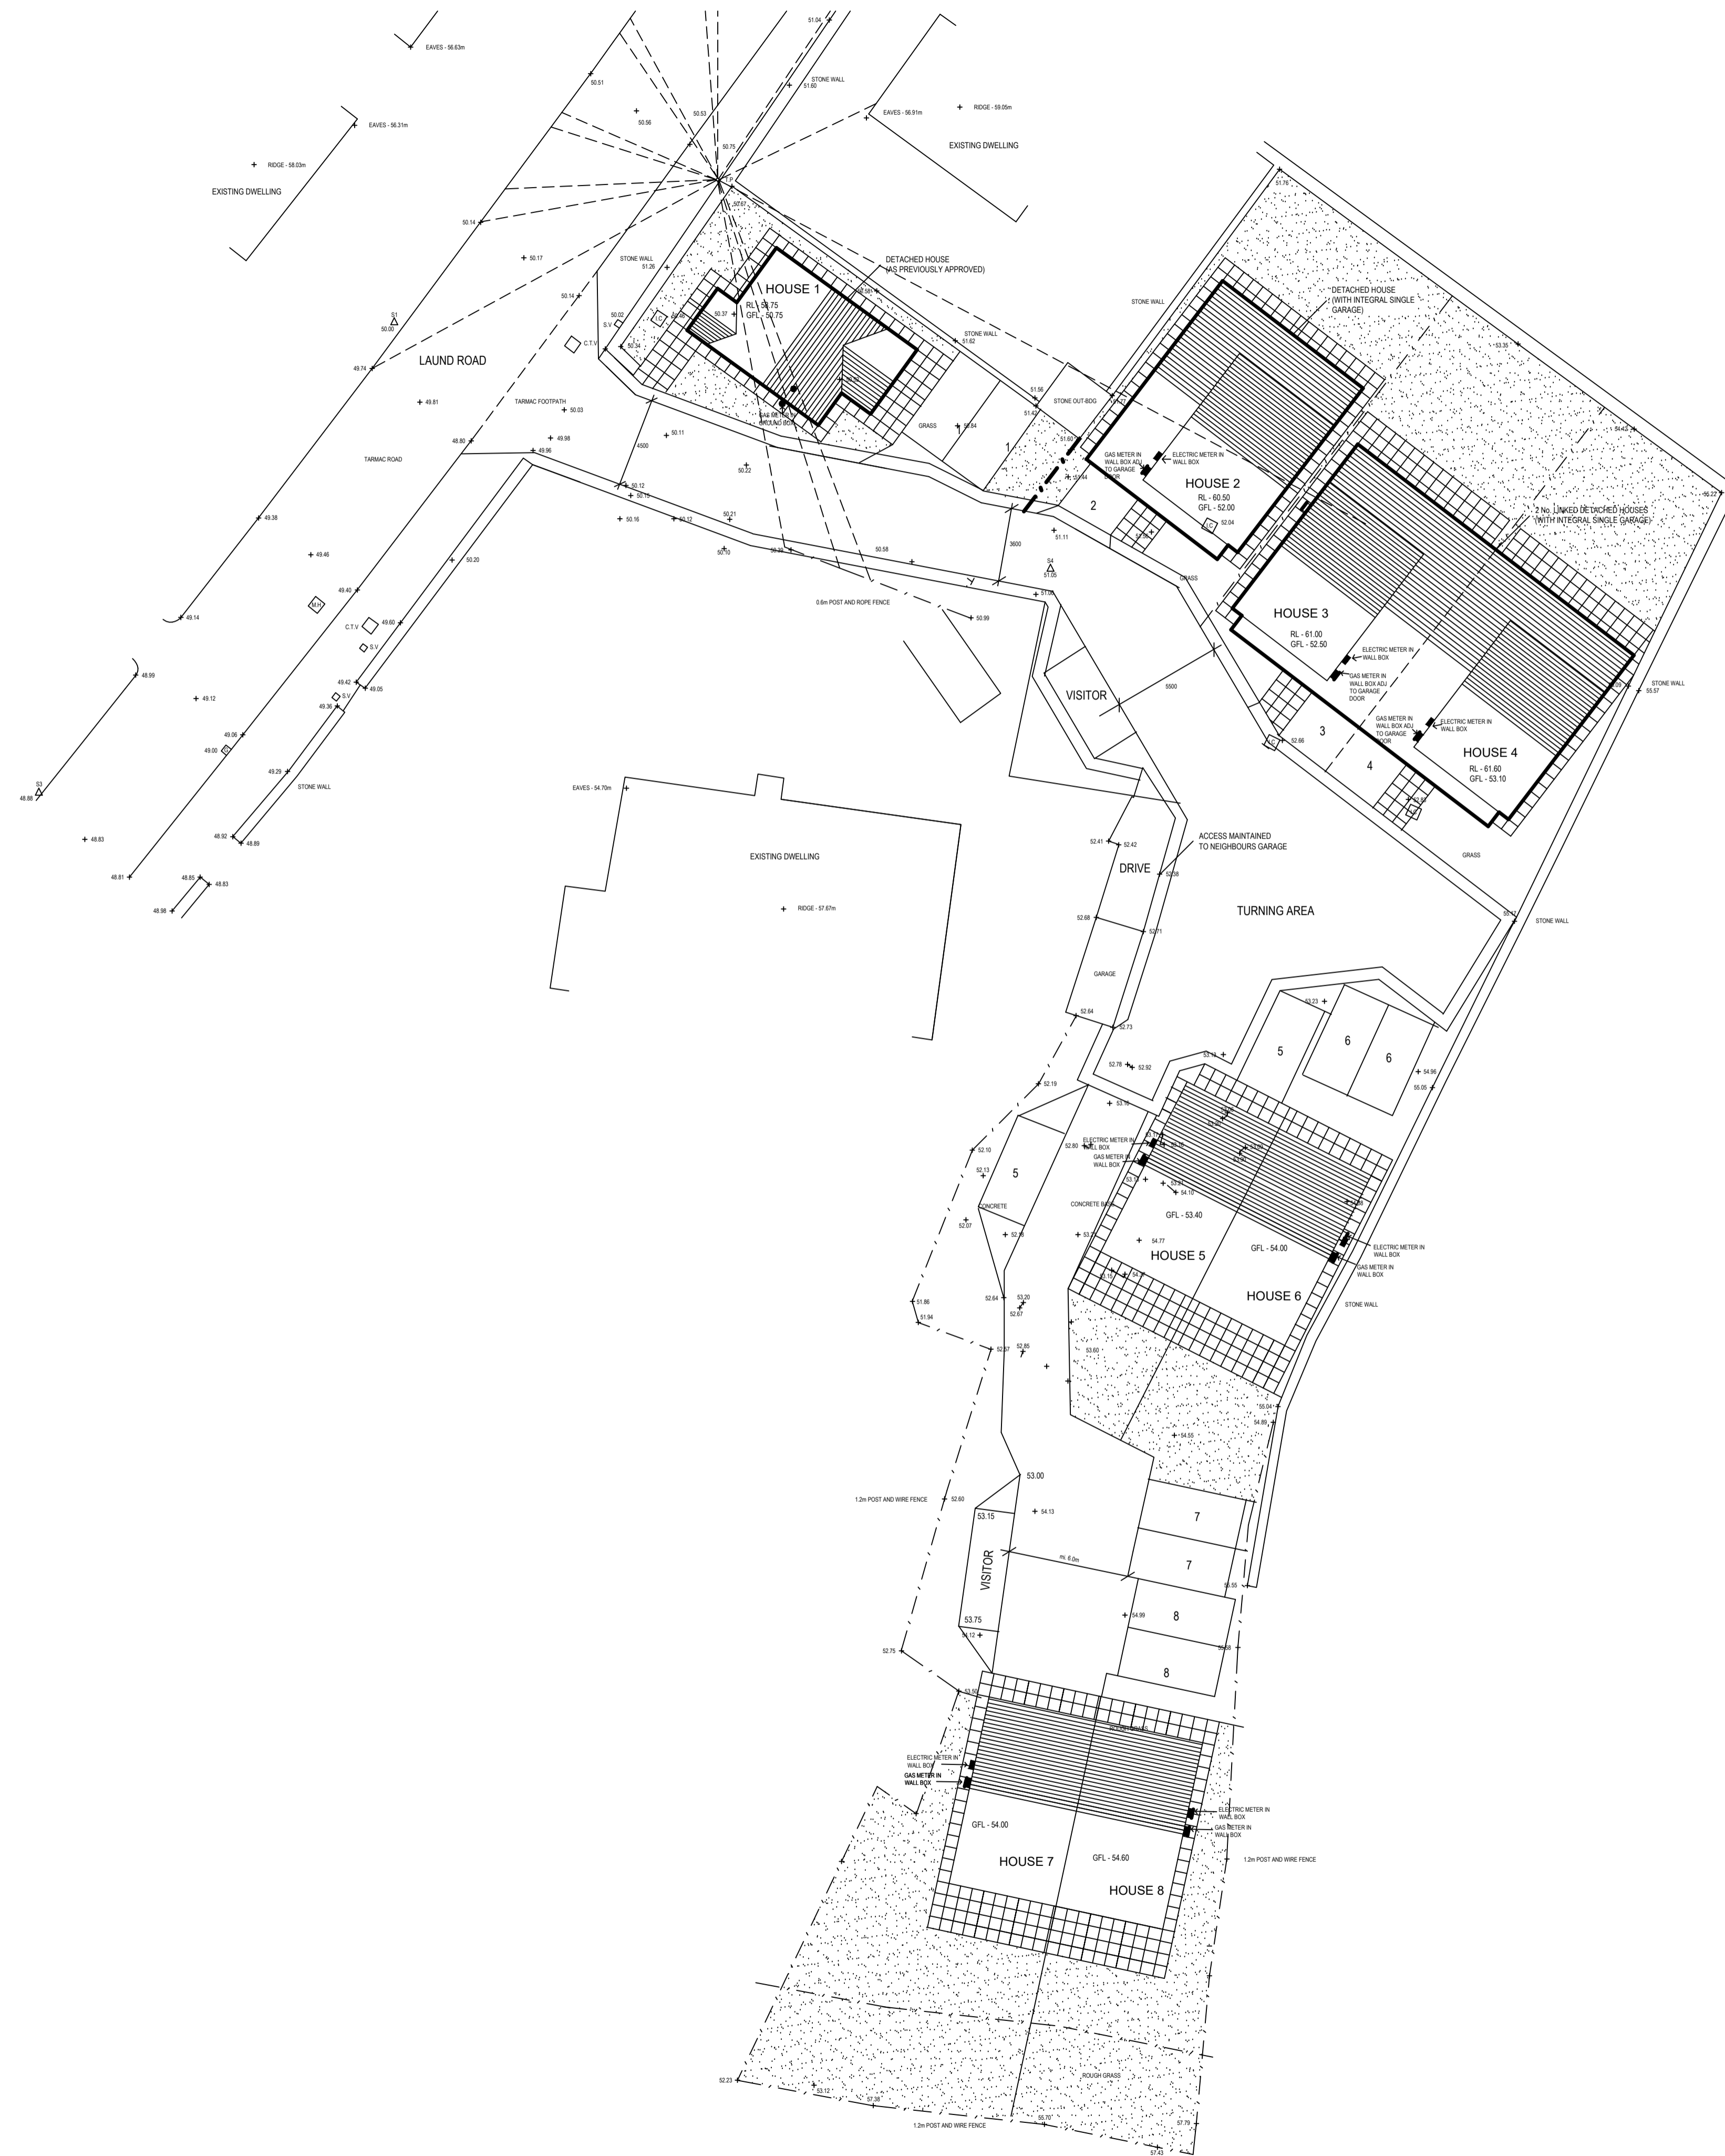

**NORTHERN
 DESIGN
 PARTNERSHIP**

Chartered Architects

THE CHAPEL
 MILLMOOR ROAD
 MELTHAM
 HUDDERSFIELD HD9 5JU
 TELEPHONE (01484) 854848
 FAX (01484) 854949

CLIENT
**CREATIVE DEVELOPMENTS
 (HUDDERSFIELD) LTD**

PROJECT
**120 LAUND ROAD
 SAENDINE NOOK
 HUDDERSFIELDHD3 3TY**

DRAWING TITLE
PROPOSED SITE PLAN (part 2)

Rev.	Notes	Date	Drawn
A	PARKING RE-ORGANISED (PLOTS 7 AND 8)	11/19	PB

SCALE **1:100 @ A1** 10/17 TM

PROJECT No.	DRAWING No.	Rev.
1801	02	A