


PLANNING  
DRAWING

SCHEDULE

QTY	BEDS	AREA
02 NO.	1 Bed	63.5 M <sup>2</sup>
01 NO.	1 Bed	76.7 M <sup>2</sup>
01 NO.	2 Bed	82.4 M <sup>2</sup>
01 NO.	1 Bed	62.1 M <sup>2</sup>
01 NO.	2 Bed	81.7 M <sup>2</sup>
01 NO.	OFFICE	58.8 M <sup>2</sup>
TOTAL COMBINED		
04 NO.	1 Bed	265.8 M <sup>2</sup>
02 NO.	2 Bed	164.1 M <sup>2</sup>

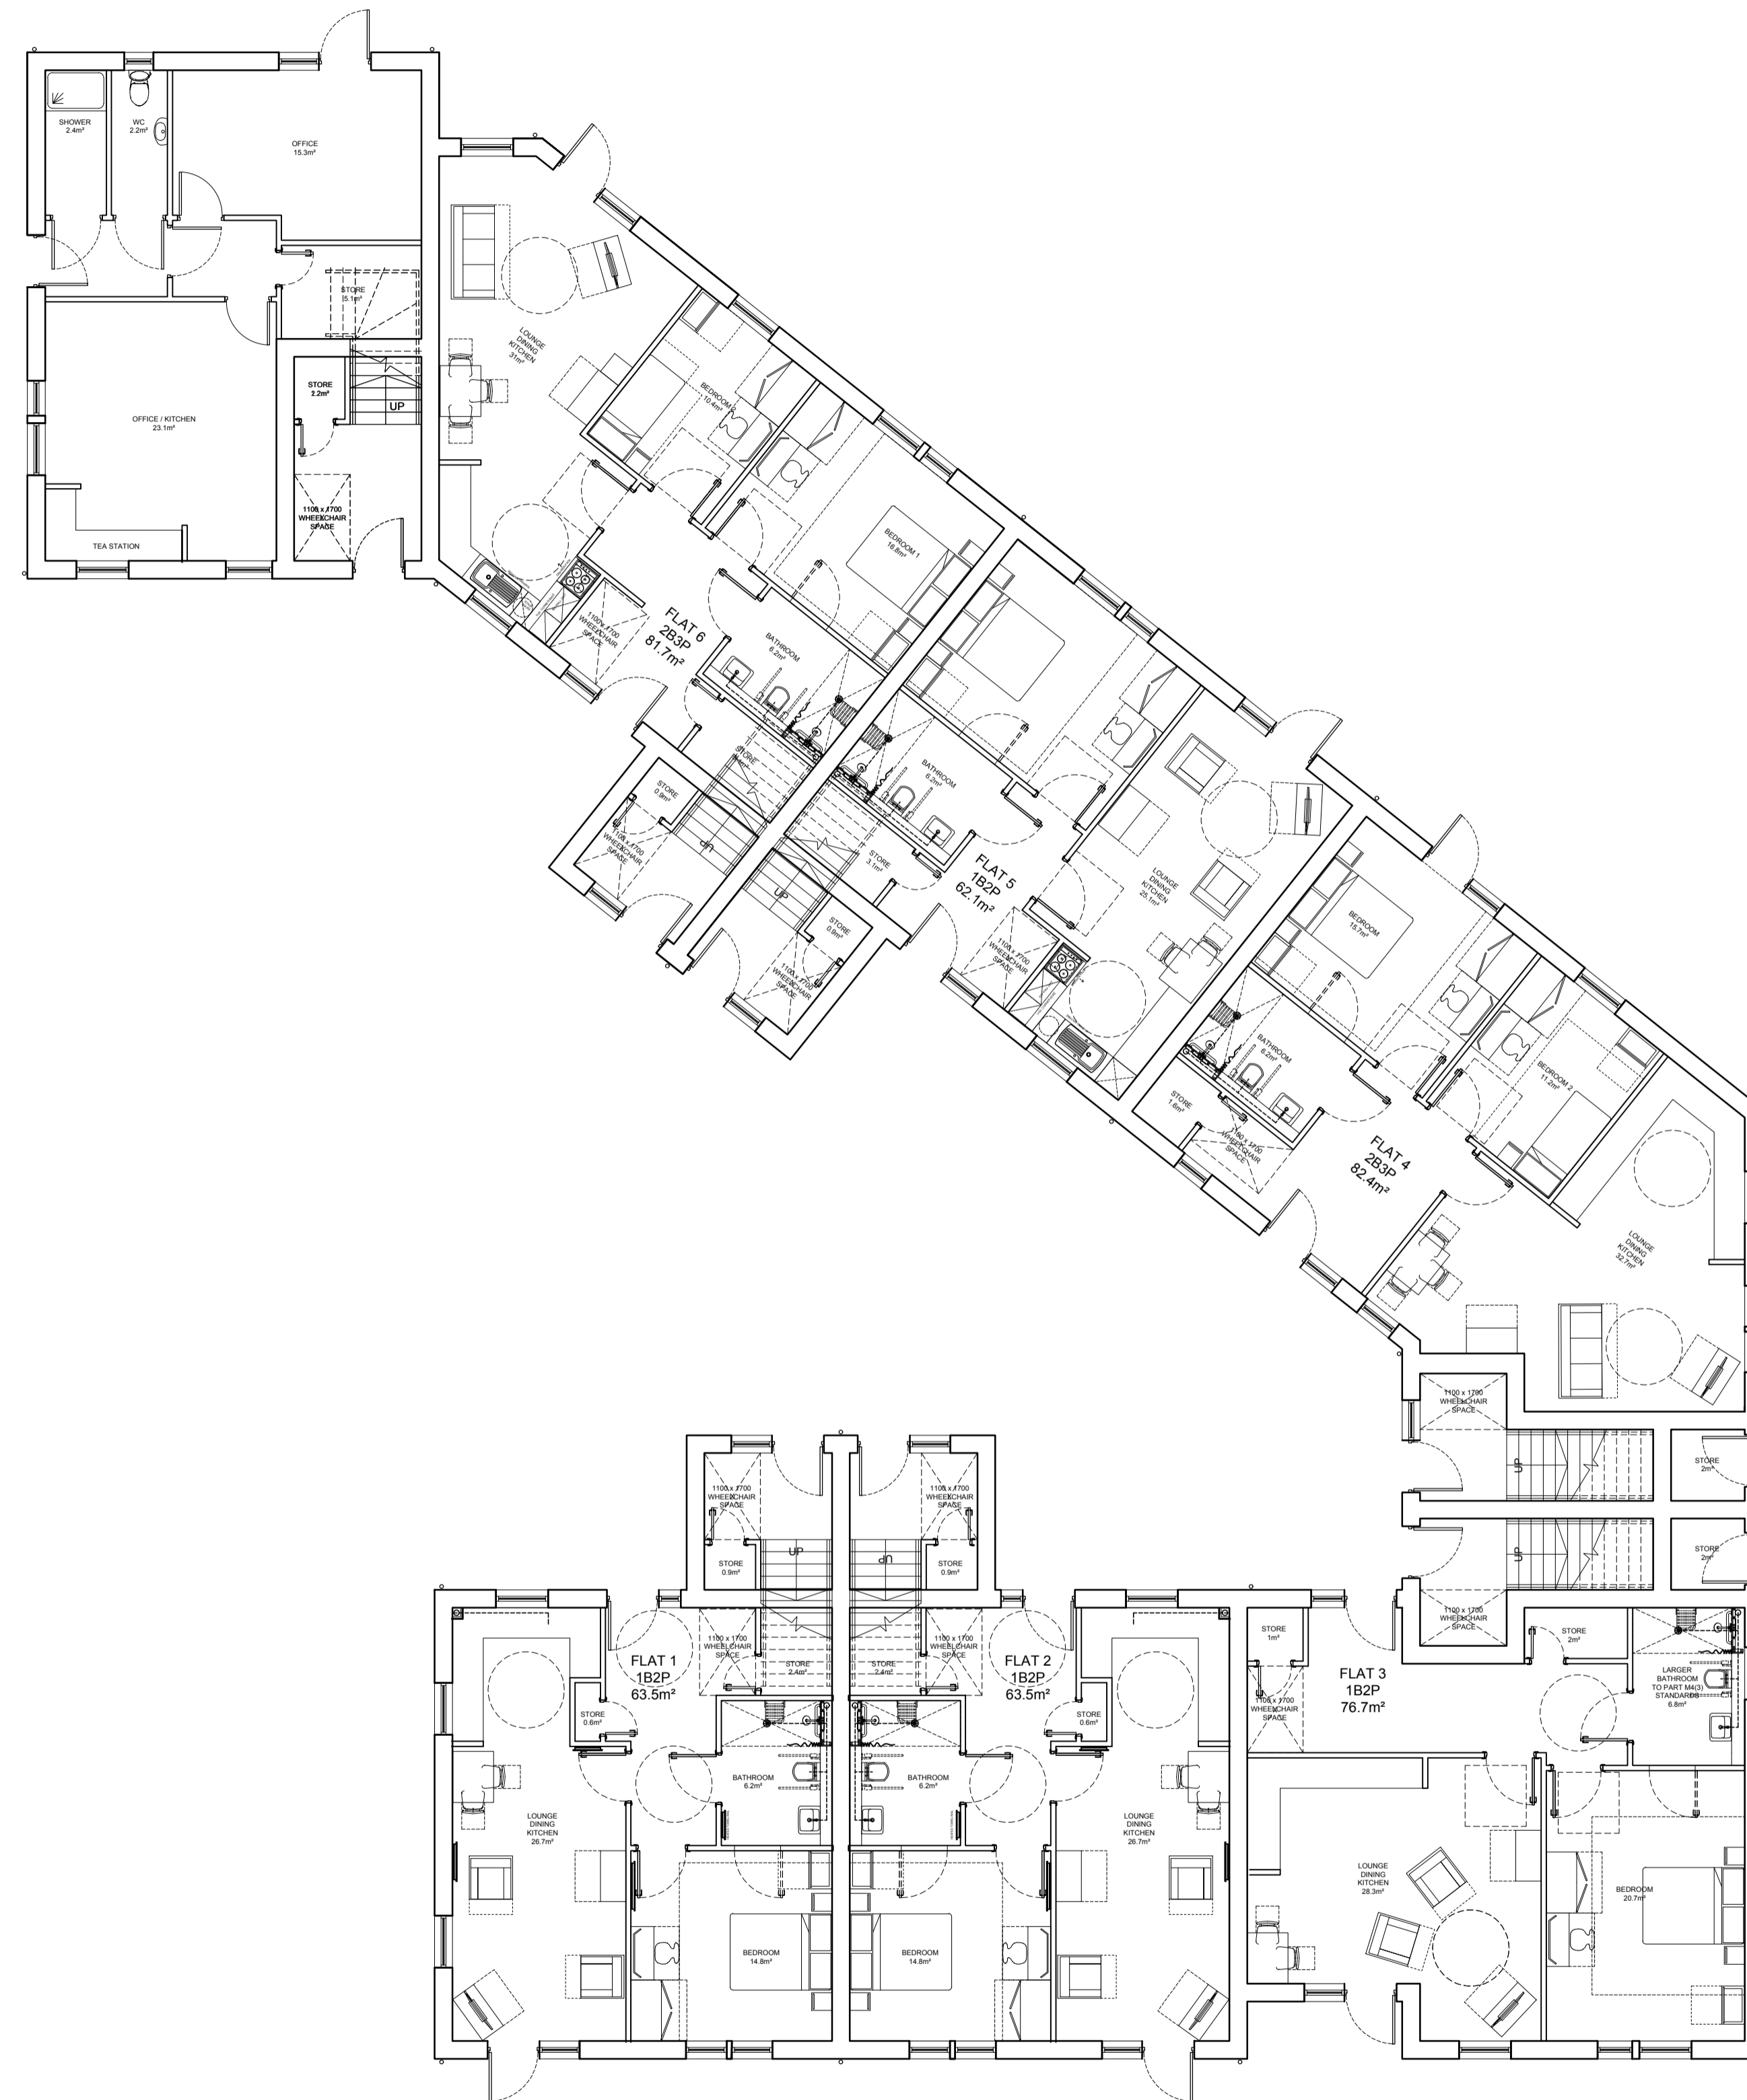

REV: D | DATE: 19/11/19 | DRAWN: TC | CHECKED: AH  
AMENDMENTS TO FLAT 5 AREAS

REV: C | DATE: 06/11/19 | DRAWN: TC | CHECKED: AH  
WINDOW POSITIONS AMENDED TO SUIT ELEVATIONS. SINGLE EXTRA RISER ADDED TO EACH STAIRCASE DUE TO FLOOR TO FLOOR HEIGHT INCREASE.

REV: B | DATE: 21/10/19 | DRAWN: AH | CHECKED: MH  
ALTERATIONS TO GROUND FLOOR PLAN. ALTERATIONS TO FLATS 3 AND 4. PLANT ROOM REMOVED. FLAT OPTION RECONFIGURED AS OFFICE LAYOUT. ALTERATIONS TO FLAT NUMBERS AND ACCOMMODATION SCHEDULE.

REV: A | DATE: 25/09/19 | DRAWN: TC | CHECKED: AH  
ALTERATIONS TO GROUND FLOOR PLAN. MINOR ALTERATIONS TO FLAT LAYOUTS. EXTERNAL LAYOUT ADJUSTED TO BRICK DIMENSIONS. DRAWING NUMBER ALTERED TO NEW SCHEDULE.

REVISIONS

This design is copyright ©




Proposed Supported Living  
Residential Development  
St Pauls Road, Mirfield

Proposed Ground  
Floor plan

Drawn: AH | Scale: 1:100@A1  
Date: MAR 19 | Checked: MH

**brewsterbye** architects  
5 NORTH HILL ROAD  
HEADINGLEY  
LEEDS  
LS6 2EN  
tel: 0113 2784000  
fax: 0113 2844250  
e: info@brewsterbye.co.uk

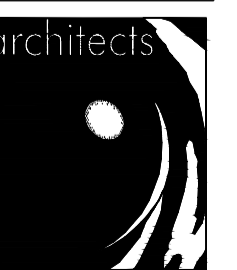

Dwg No: 501/01(02)020 D