


PLANNING
DRAWING

SCHEDULE

QTY	BEDS	AREA
02 NO.	1 Bed	64.6 M ²
01 NO.	2 Bed	91.5 M ²
01 NO.	2 Bed	95.8 M ²
01 NO.	1 Bed	69.7 M ²
01 NO.	2 Bed	83.8 M ²
01 NO.	1 Bed	66.1 M ²
TOTAL COMBINED		
04 NO.	1 Bed	263.8 M ²
03 NO.	2 Bed	271.1 M ²

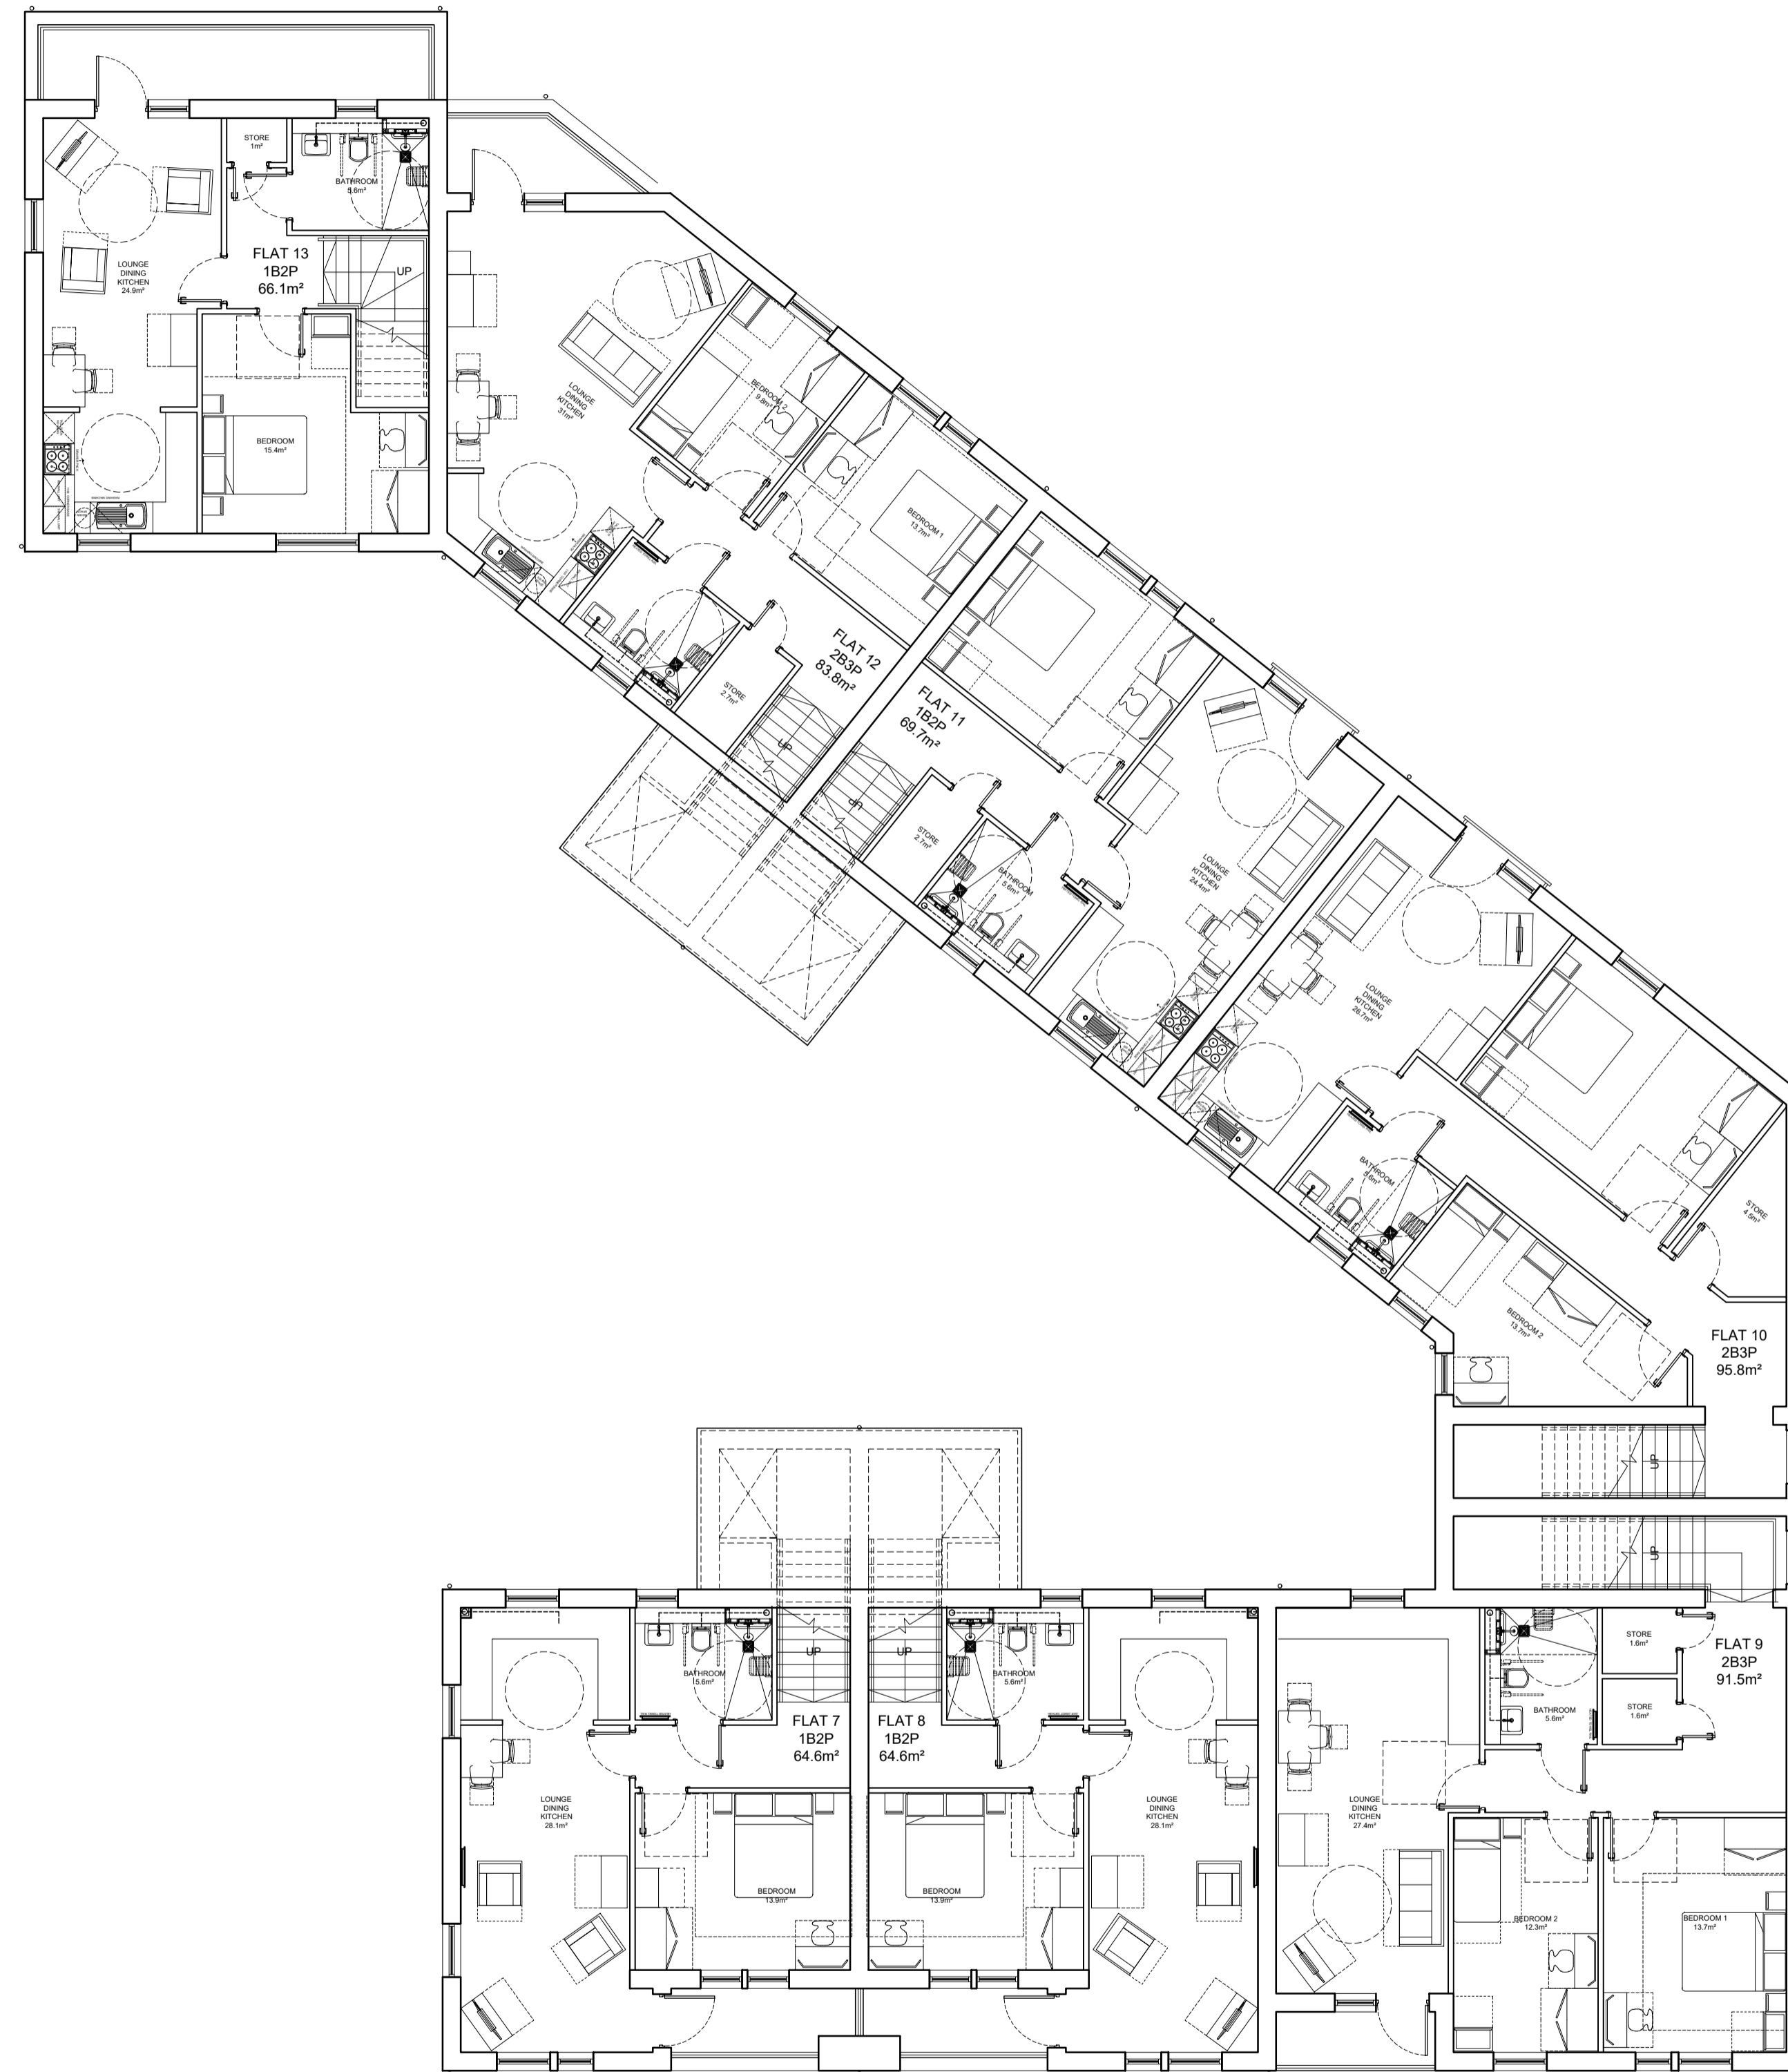

REV: E | DATE: 03/09/20 | DRAWN: AH | CHECKED: MH
AMENDMENTS TO FLATS 7 AND 8 BALCONIES AND INTERNAL AREAS. ALTERATIONS TO FLAT 9 STAIRCASE. SCHEDULE FIGURES UPDATED TO SUIT

REV: D | DATE: 15/11/19 | DRAWN: TC | CHECKED: AH
UPDATED INTERNAL FLAT AREAS TO INCLUDE GROUND FLOOR ENTRANCE AREAS. AMENDMENTS TO FLATS 7 AND 8 AREAS

REV: C | DATE: 08/11/19 | DRAWN: TC | CHECKED: AH
WINDOW POSITIONS AMENDED TO SUIT ELEVATIONS. SINGLE EXTRA RISER ADDED TO EACH STAIRCASE DUE TO FLOOR TO FLOOR HEIGHT INCREASE. ALTERATIONS TO FRONT OF BALCONIES.

REV: B | DATE: 21/10/19 | DRAWN: TC | CHECKED: AH
ALTERATIONS TO FLATS 7 AND 8 BALCONIES. MINOR ALTERATIONS TO FLAT LAYOUTS.

REV: A | DATE: 25/09/19 | DRAWN: TC | CHECKED: AH
ALTERATIONS TO GROUND FLOOR PLAN. MINOR ALTERATIONS TO FLAT LAYOUTS. EXTERNAL LAYOUT ADJUSTED TO BRICK DIMENSIONS. DRAWING NUMBER ALTERED TO NEW SCHEDULE

REVISIONS

This design is copyright ©



Proposed Supported Living
Residential Development

St Pauls Road, Mirfield

Proposed First
Floor Plan

Drawn: AH | Scale: 1:100@A1
Date: MAR 19 | Checked: MH

brewsterbye architects
5 NORTH HILL ROAD
HEADINGLEY
LEEDS
LS6 2EN
Telephone: 0113 2764000
Facsimile: 0113 2844250
E-Mail: info@brewsterbye.co.uk



Dwg No: 501/01(02)021 E