




SECTION A-A

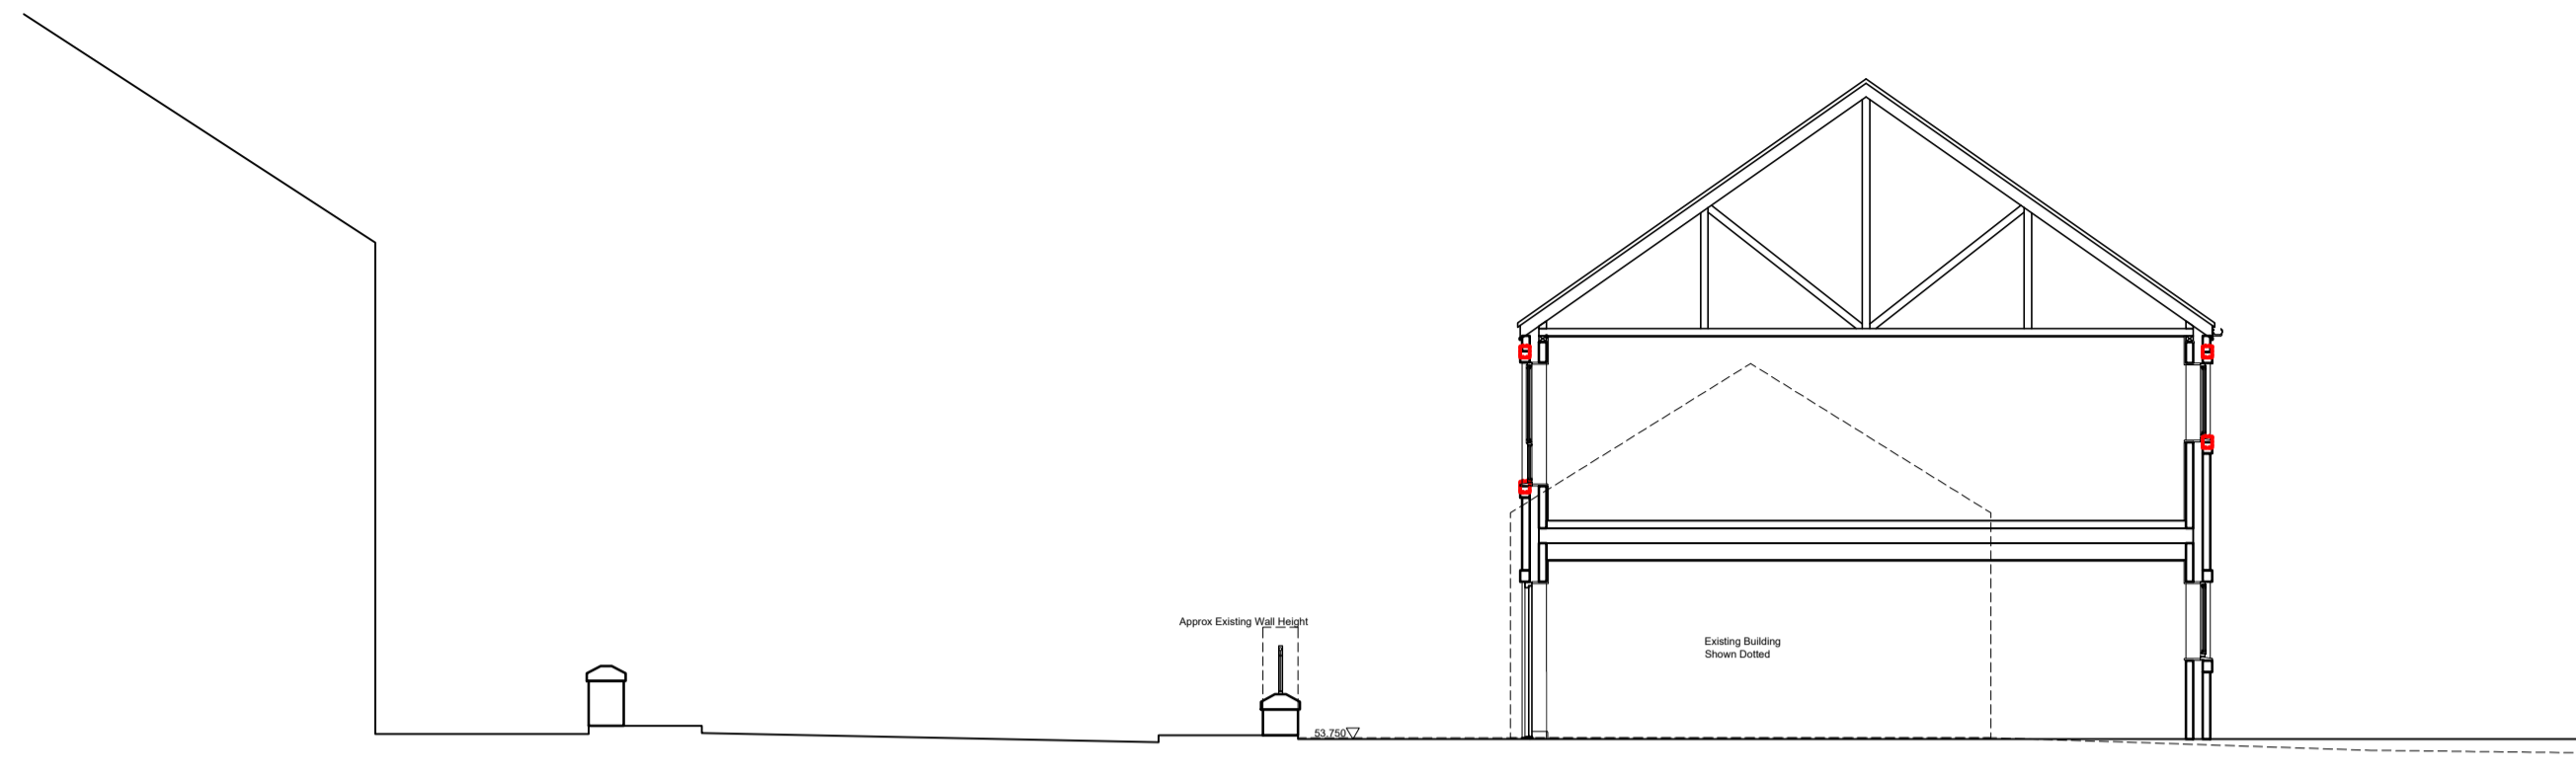

SECTION B-B

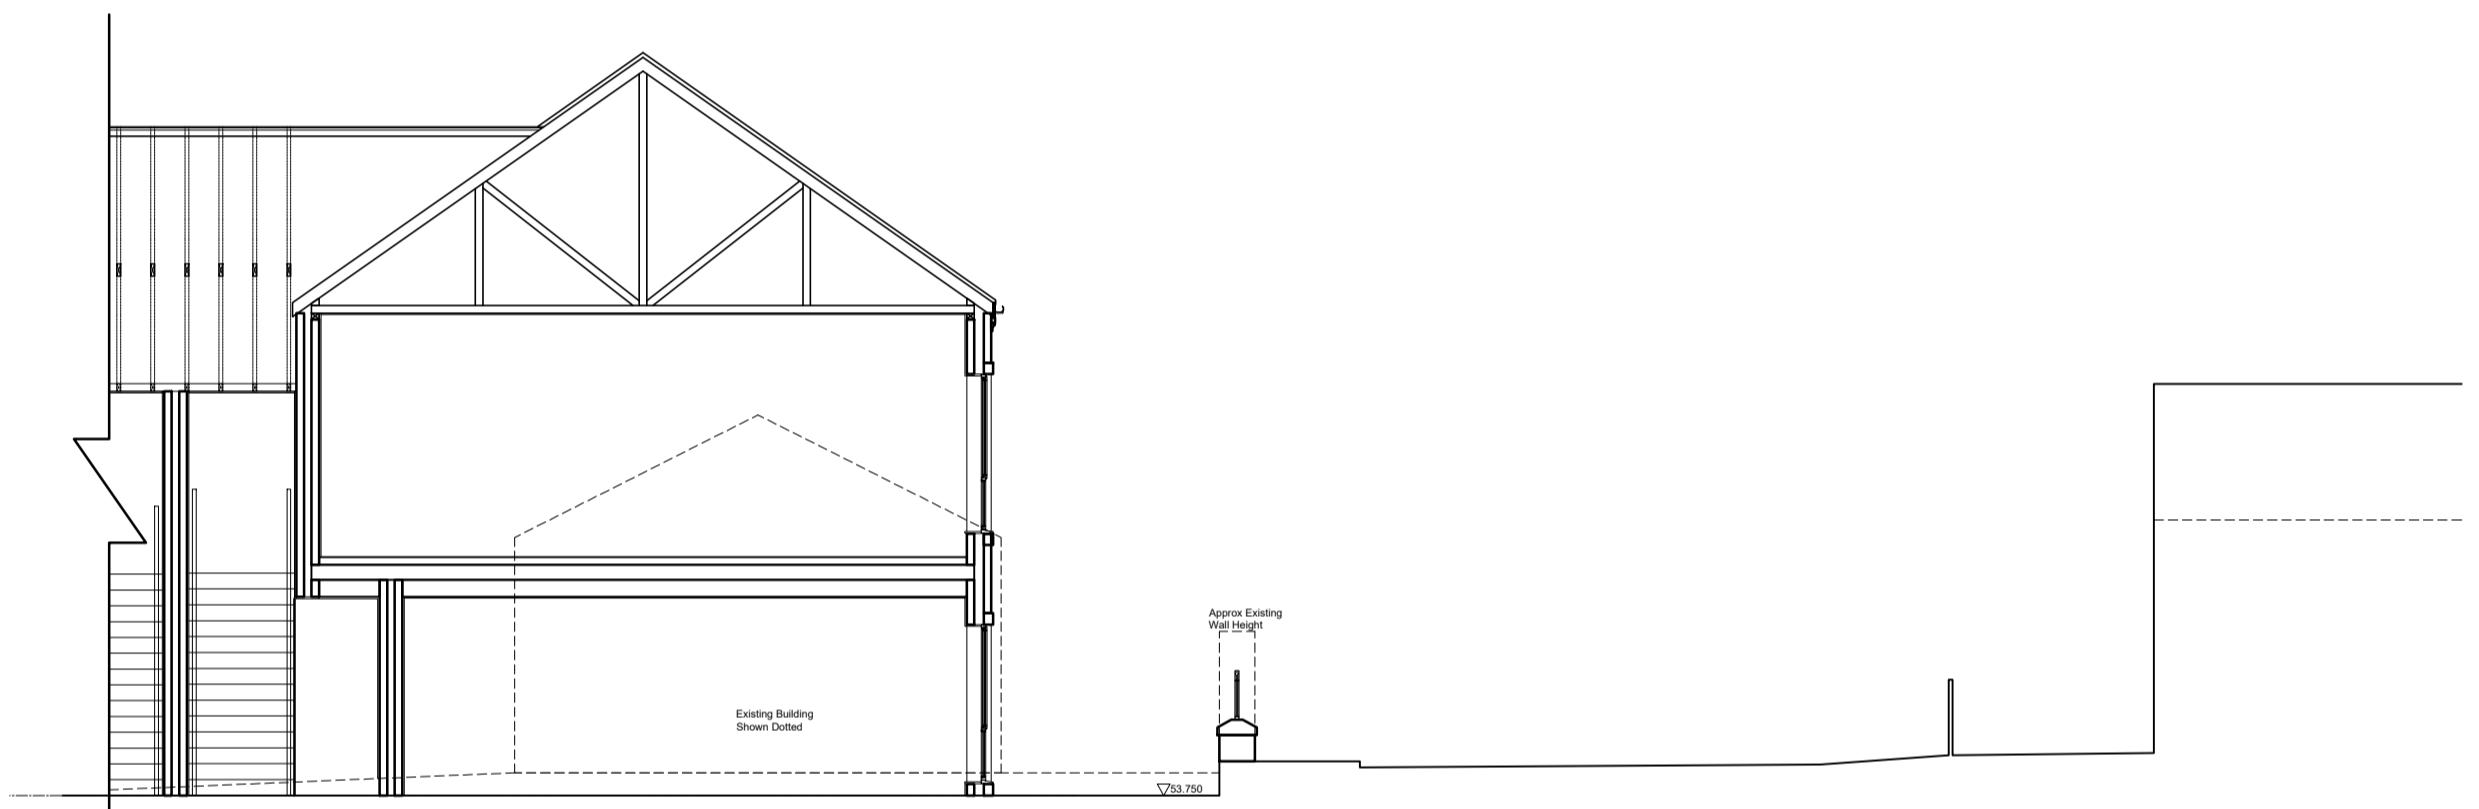

SECTION C-C

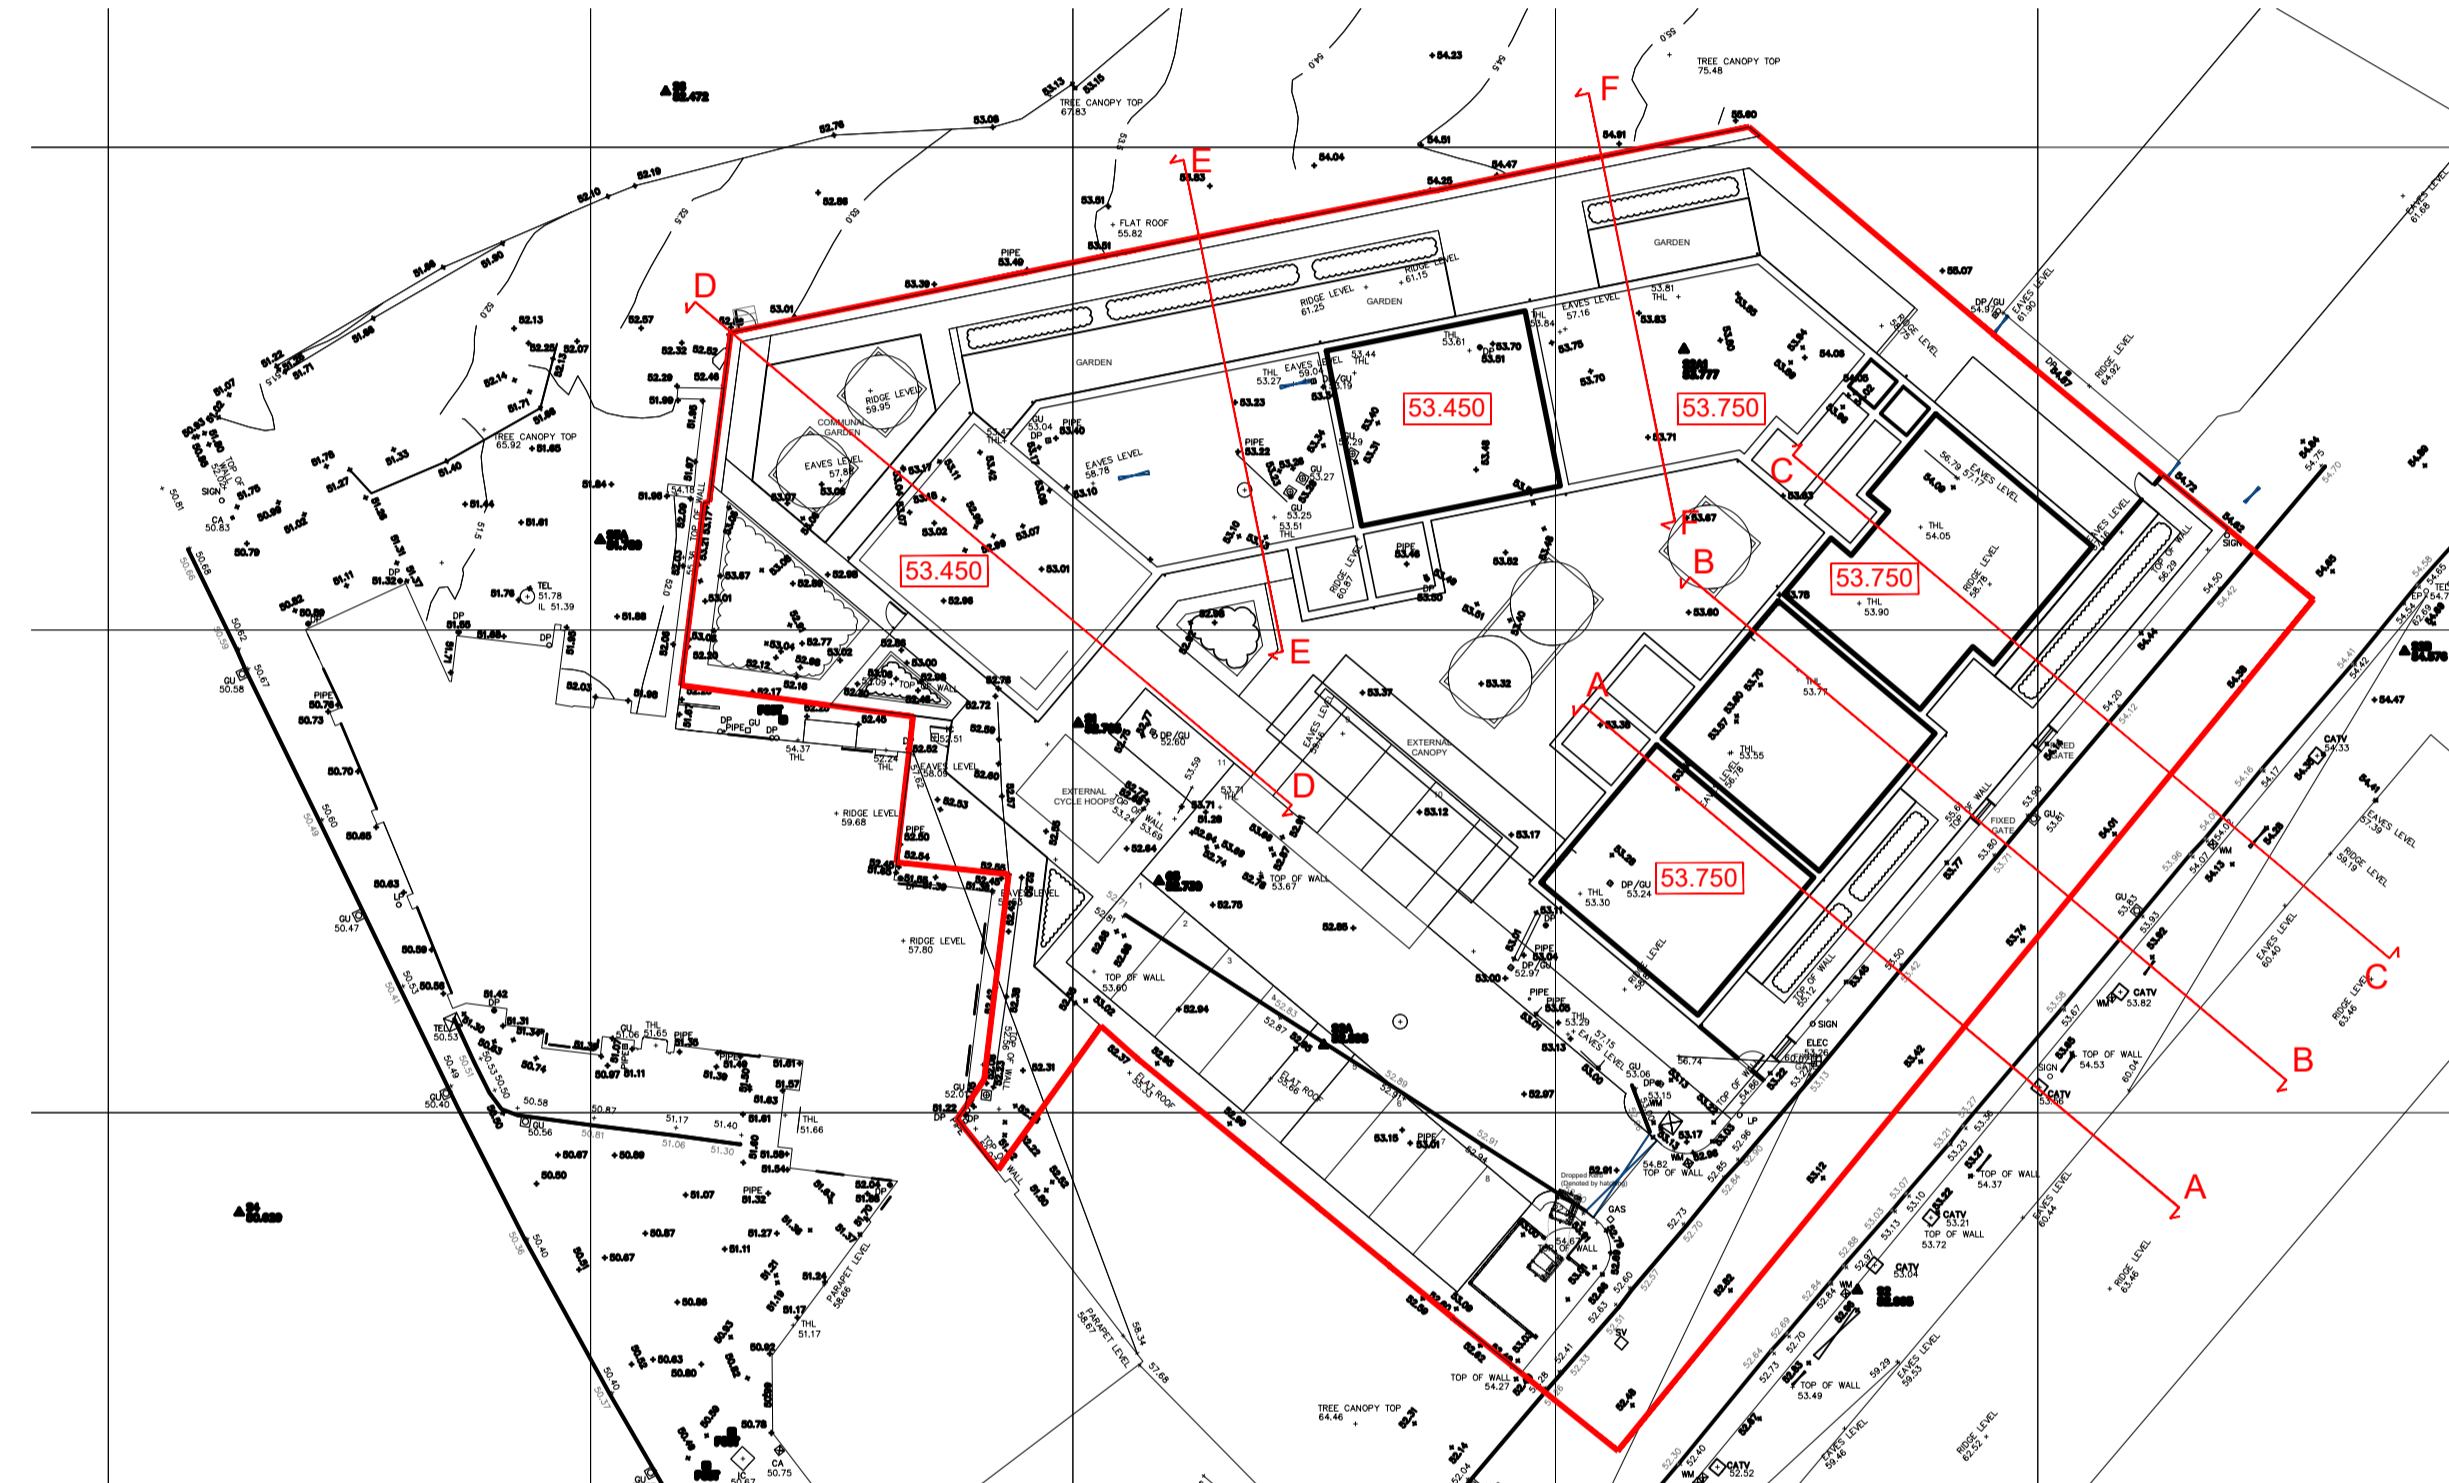

SITE PLAN (NTS)

REV: A | DATE: 16/01/20 | DRAWN: AH | CHECKED: MH
Alterations to section C-C to suit design changes
REV: A | DATE: 16/01/20 | DRAWN: AH | CHECKED: MH
Alterations to existing building information

REVISIONS

This design is copyright ©



Proposed Supported Living
Residential Development
St Pauls Road, Mirfield


Proposed Building
Site Sections

Drawn: AH | Scale: 1:100@A1
Date: 25/09/19 | Checked: MH




5 NORTH HILL ROAD
HEADINGLEY
LEEDS
LS6 2EN
Telephone: 0113 2764000
Facsimile: 0113 2844250
E-mail: info@brewsterbye.co.uk


Dwg No: 501/01(02)051 B

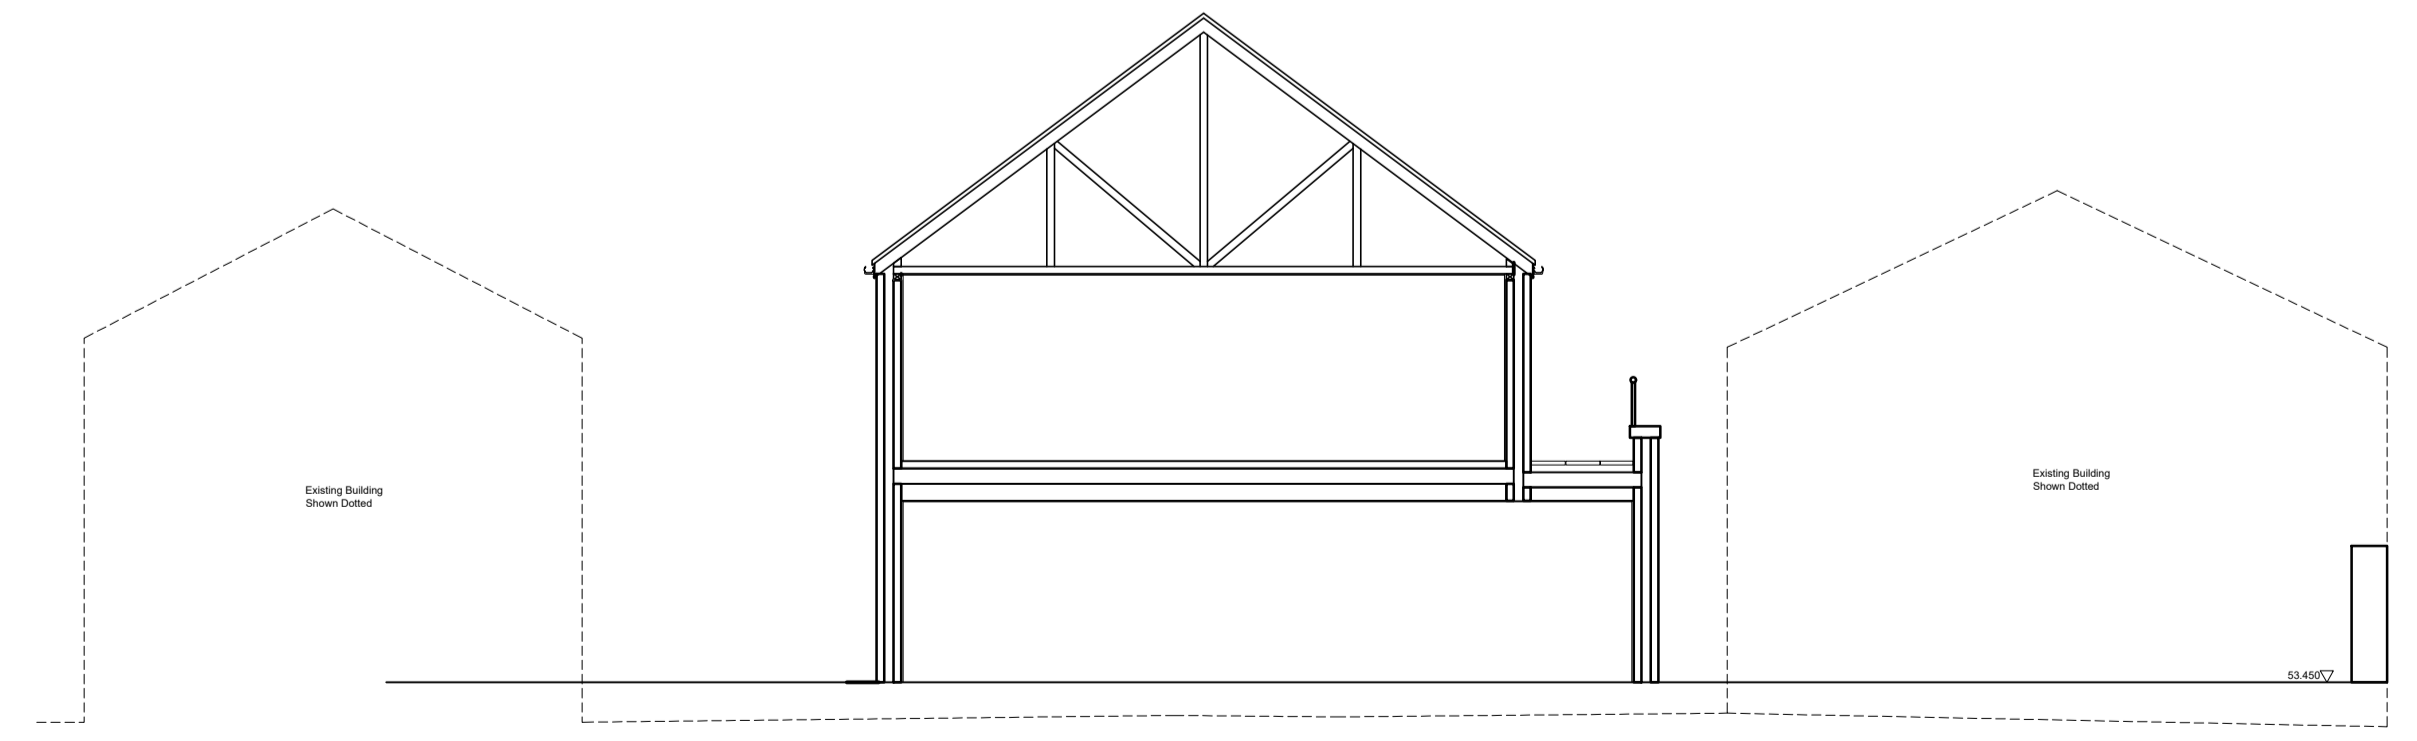

SECTION D-D

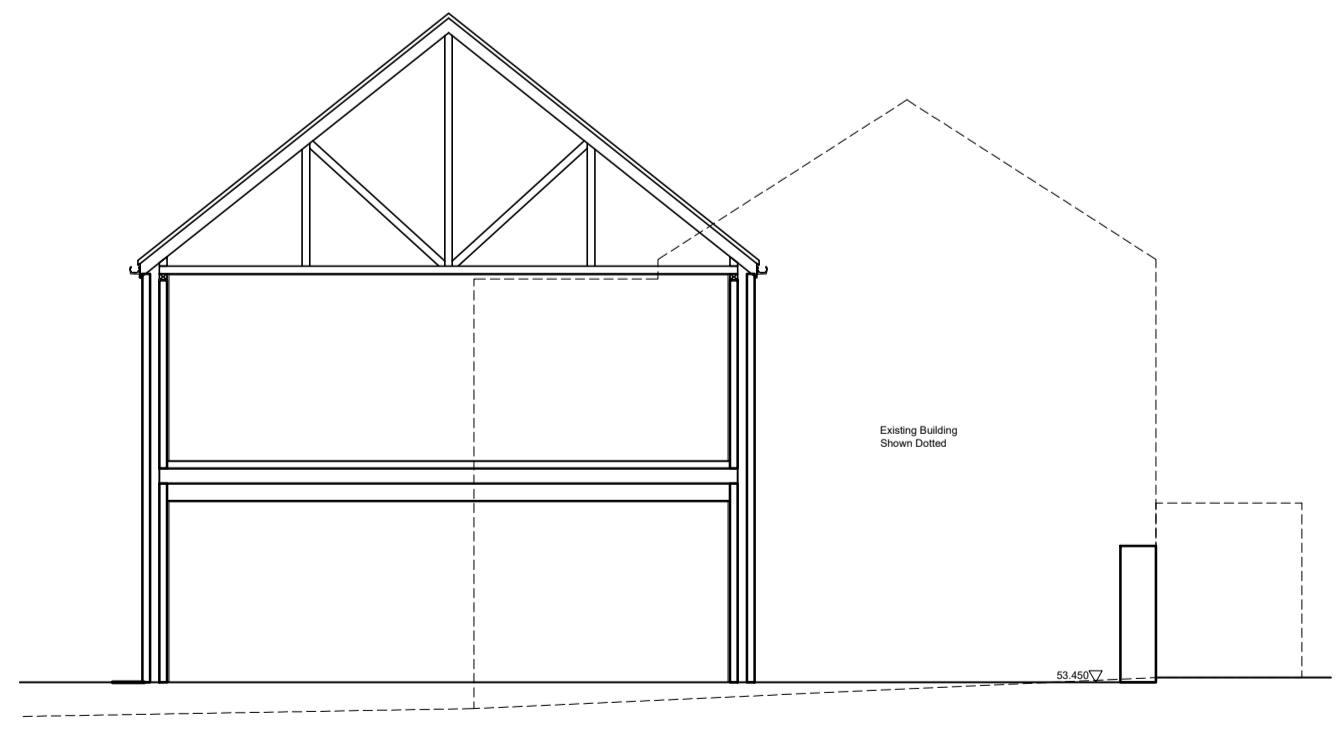

SECTION E-E

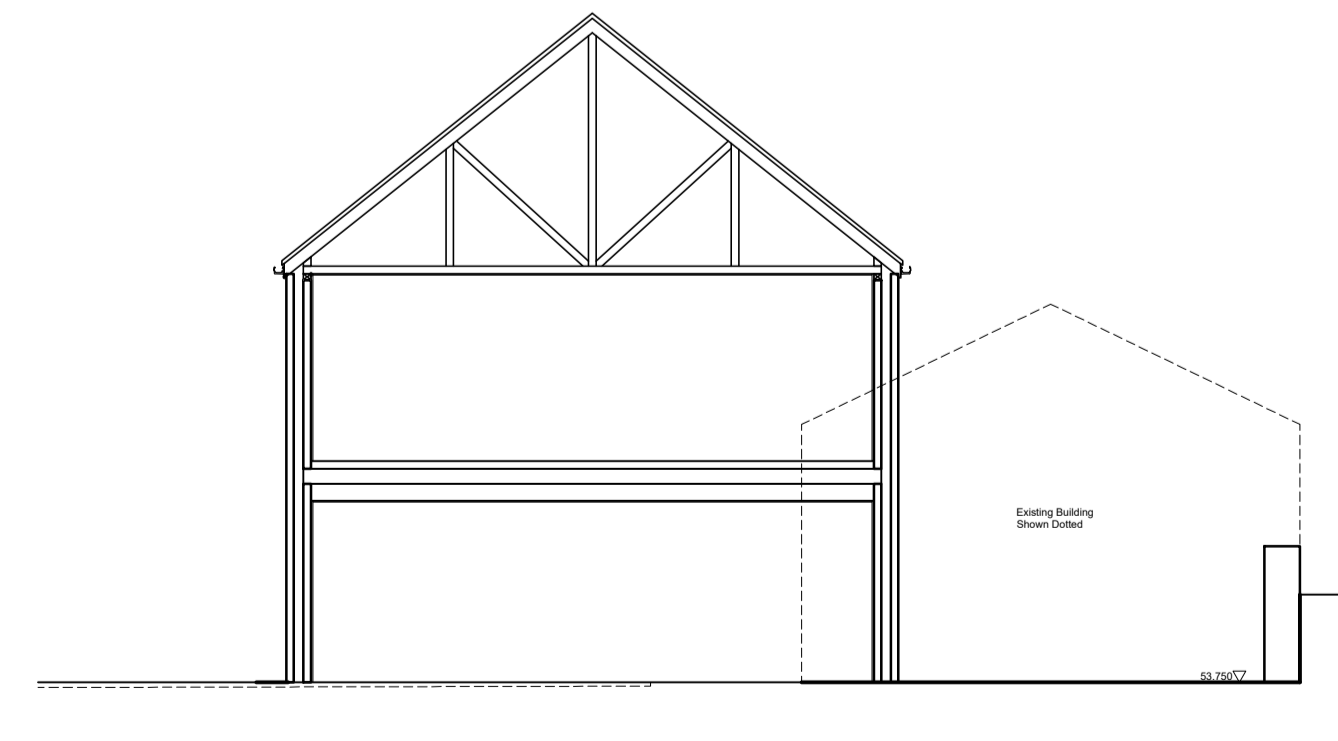

SECTION F-F