


SKYLIGHT TO ALLOW
LIGHT INTO
VAULTED SPACE


FULL HEIGHT
FEATURE GLAZING

DOUBLE HEIGHT
SPACE

2 HT01 - PLOT 07 - Section
1 : 50

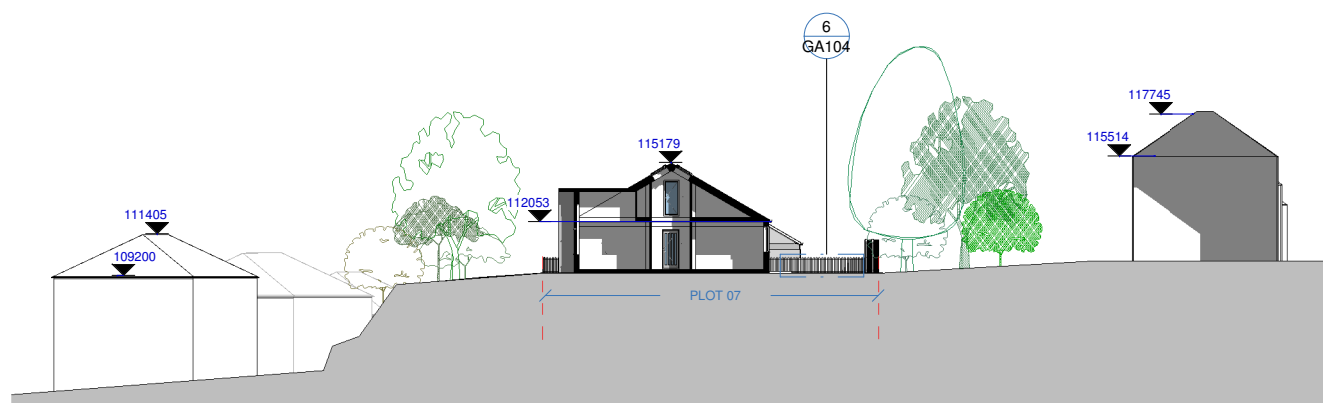


3 Short Section
1 : 200

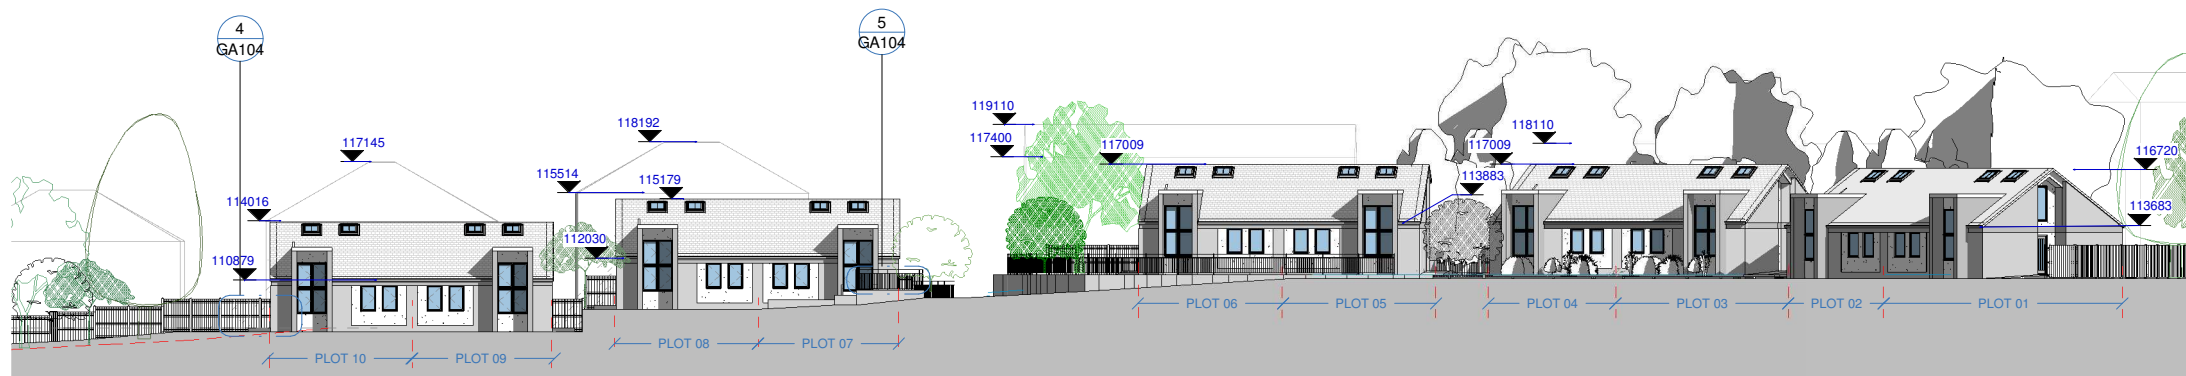


1 Long Section
1 : 200

Boundary Treatment

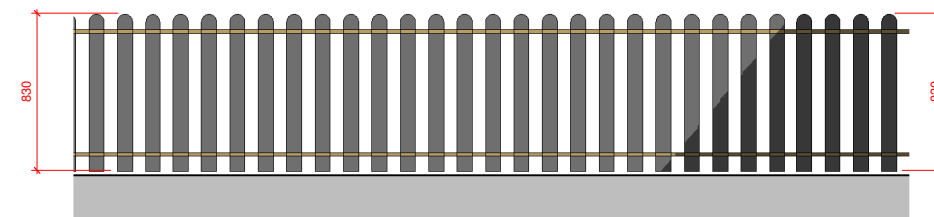


6 B03
1 : 20

830mm Timber Picket Fence - Located on party wall lines within rear gardens: see site plan for more information.

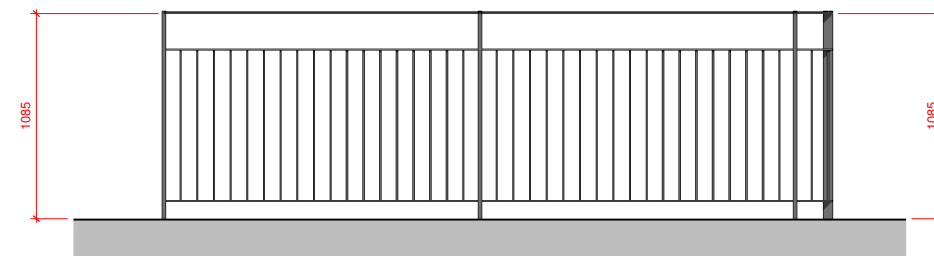

5 B02
1 : 20

1085mm High Safety Guard Rail - Located along highway and above retaining walls: See site plan for more information.

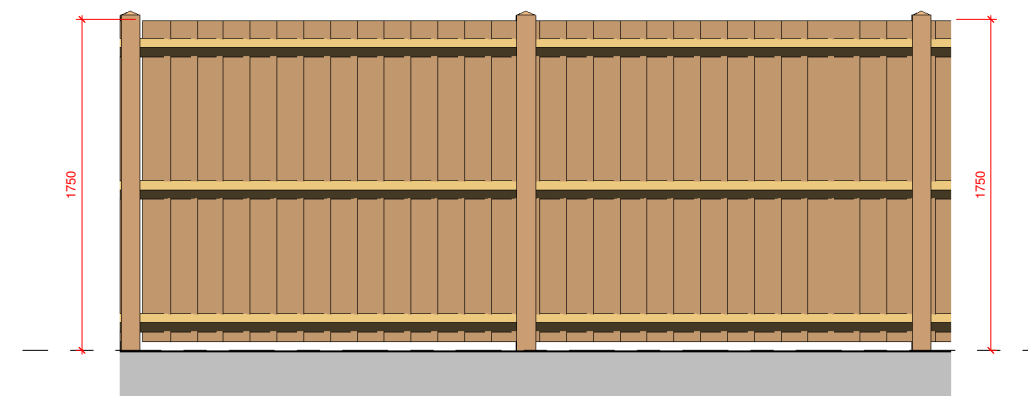

4 B01
1 : 20

1750mm Close Board Timber Fence - To provide screening along site boundary: See site plan for more information.

PROJECT INFORMATION

CLIENT
Kirklees Neighbourhood Housing (KNH)

ADDRESS
Land off Fernside Avenue, Almondbury, Huddersfield

PROJECT TITLE
PROPOSED RESIDENTIAL DEVELOPMENT

DRAWING DETAILS

PROJECT NUMBER
T - 0220.A

DRAWING NUMBER
GA104

DRAWING TITLE
Proposed Sections

SCALE (@ A1 [x2 for A3])
As indicated

DRAWN BY
AAI

CHECKED BY
FA

DATE
Jan 2019

Purpose of Issue
Planning

NOTES

This drawing is for information only.

Rev	Description	Date
-----	-------------	------



The Studio. No 96 Blacker Road, Huddersfield
HD1 5HN

Tel. +44 (0)1484 309 394
Email. Hello@TH3M.co.uk.com

Web. www.TH3M.com

This drawing and design is the copyright of 'TH3M Architects Limited' and may not be reproduced, retained or disclosed to any unauthorised person in any form whatsoever without prior express or written consent. Figured dimensions to be taken in preference to those scaled. All dimensions to be checked onsite and taken in preference to those shown.