



rear

side

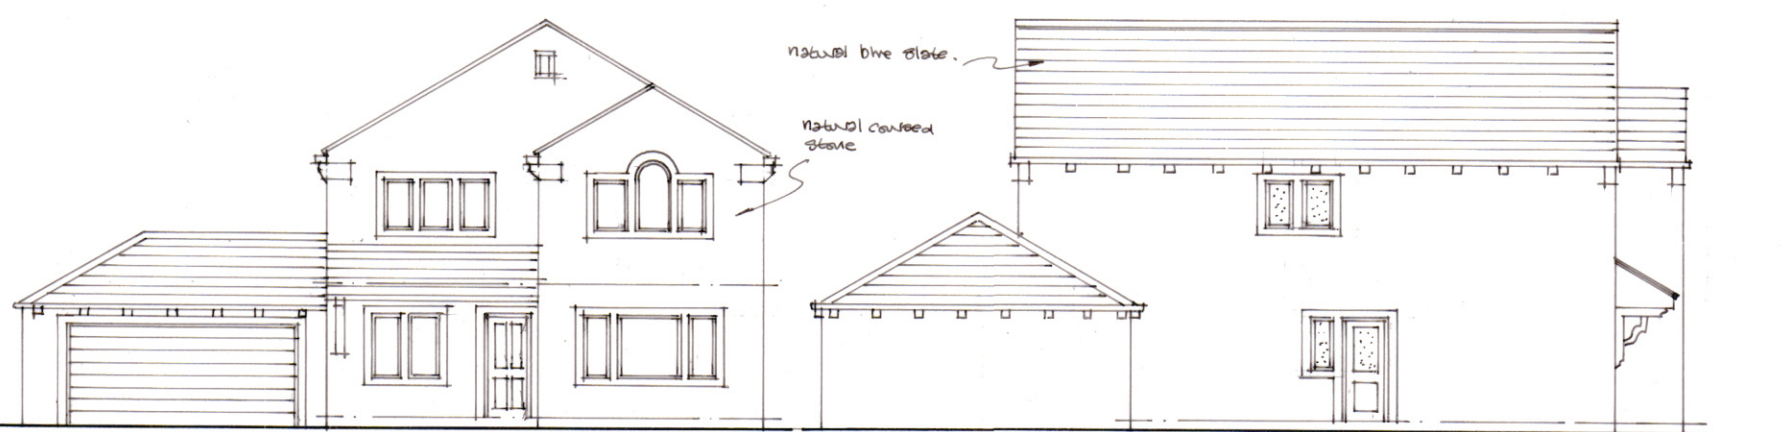


front


side

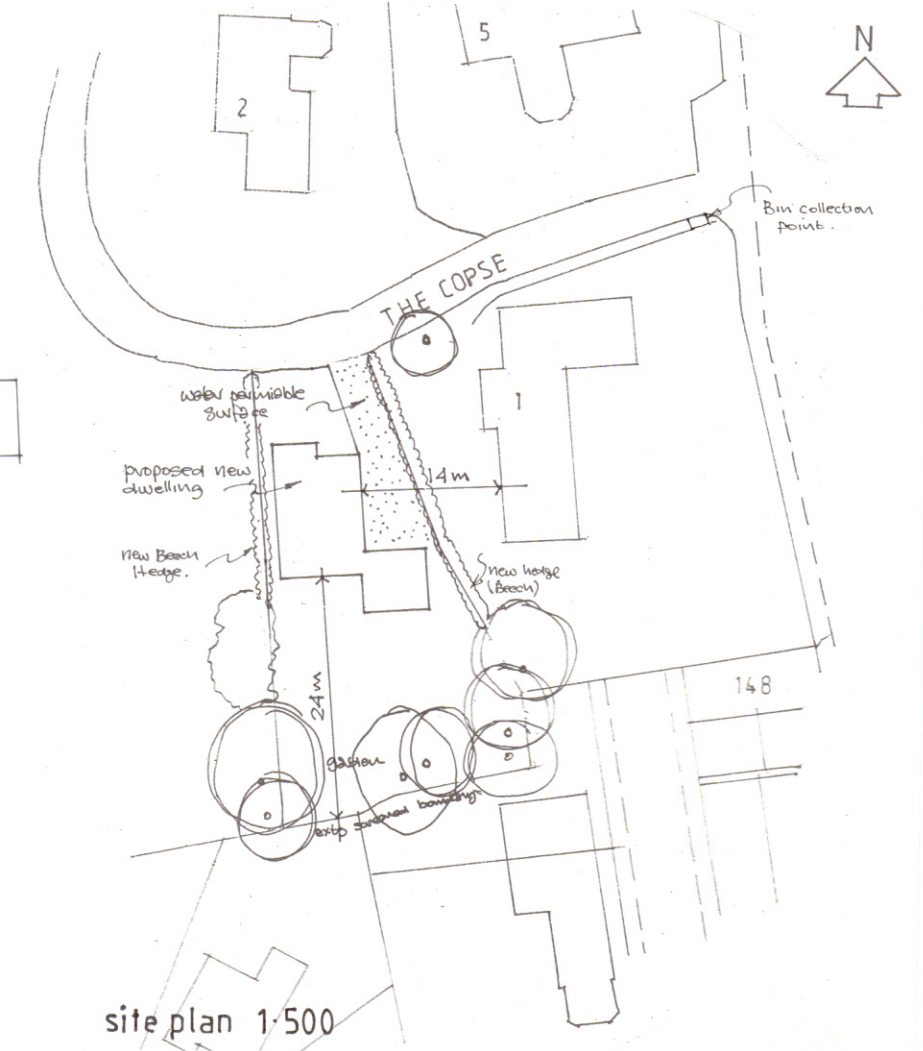

site plan 1:500

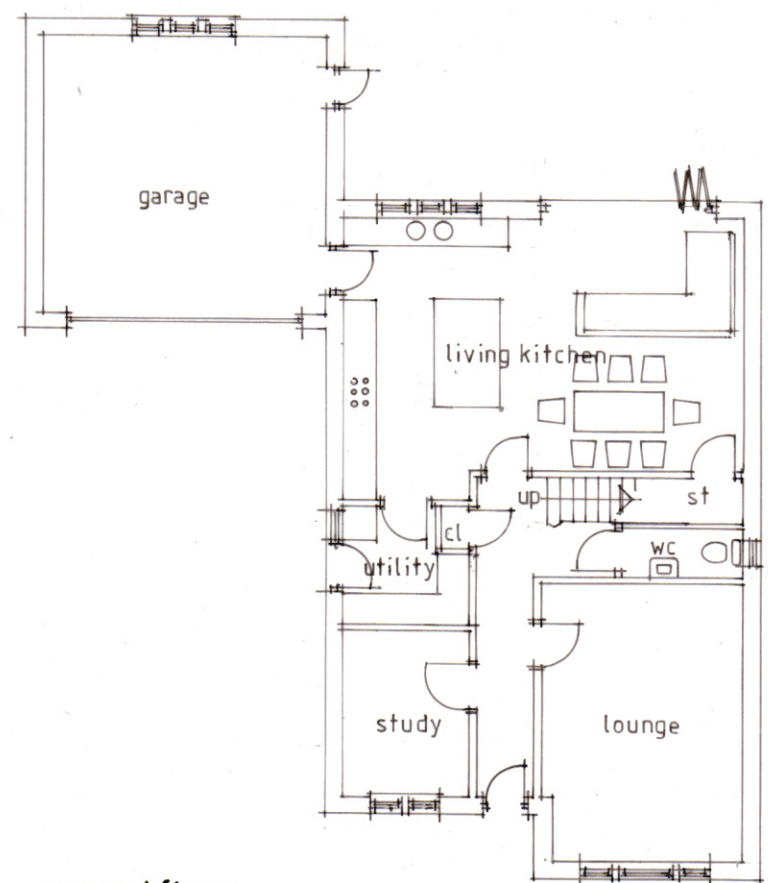

ground floor

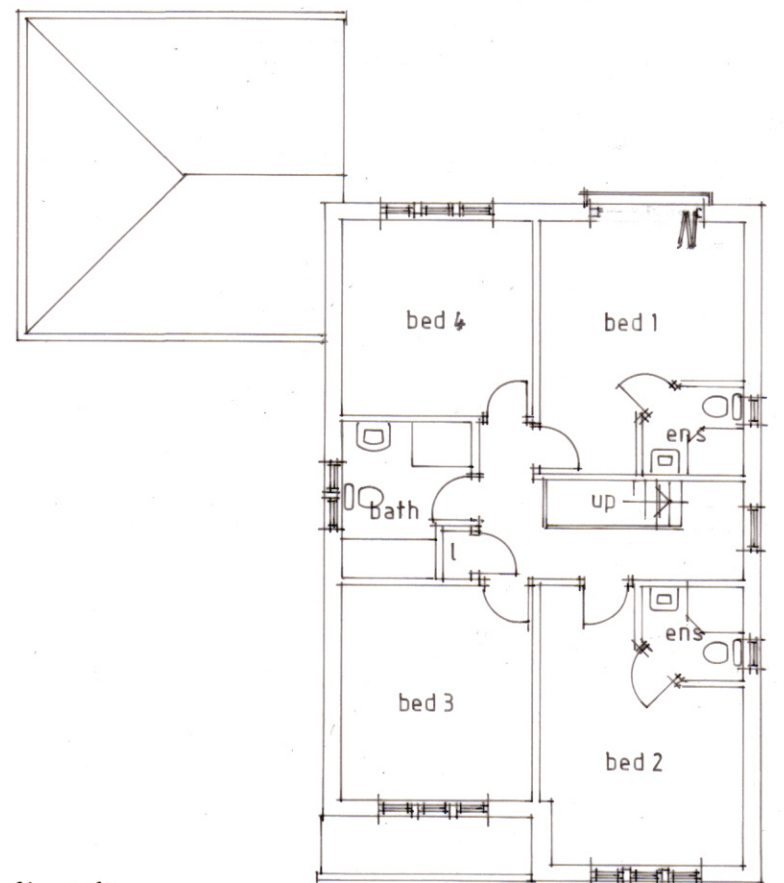

first floor



location plan 1:1250

Revision	Date	
All dimensions to be verified on site and the practice informed of any discrepancy.		
		13 Henry Street Brighouse West Yorkshire HD6 2BL Tel/Fax 01484 713475
		Mrs Z Celensu
Drawn	Date	Scale
	5-2020	1:100
Proposed detached dwelling within garden of 1 The Copse Scholes Lane Scholes BD19 6NE		
Drawing Outline proposals		
Job No.	Drawing No.	Rev.
	2	