

All dimensions are to be checked on site, any discrepancies are to be reported to the Architect before work commences. Do not scale from this drawing.

This drawing is to be read in conjunction with all relevant consultants and specialists drawings / documents, any discrepancies are to be reported to the Architect before the affected work commences.

All structural components shown are indicative only. Details / calculations of structural members are to be provided by the Structural Engineer.

This drawing is copyright.

This drawing and the copyright, design rights and all other intellectual property. No licence or assignment of any such rights is granted hereunder. This drawing is not to be copied or divulged to a third party without written permission.

REVISION	DATE	COMMENT

PART OF THE C49 DESIGN GROUP

- ARCHITECTURE
- STRUCTURAL ENGINEERING
- 3D VISUALS
- SURVEYING



EXISTING FRONT ELEVATION




EXISTING SIDE ELEVATION




EXISTING SIDE ELEVATION



EXISTING REAR ELEVATION

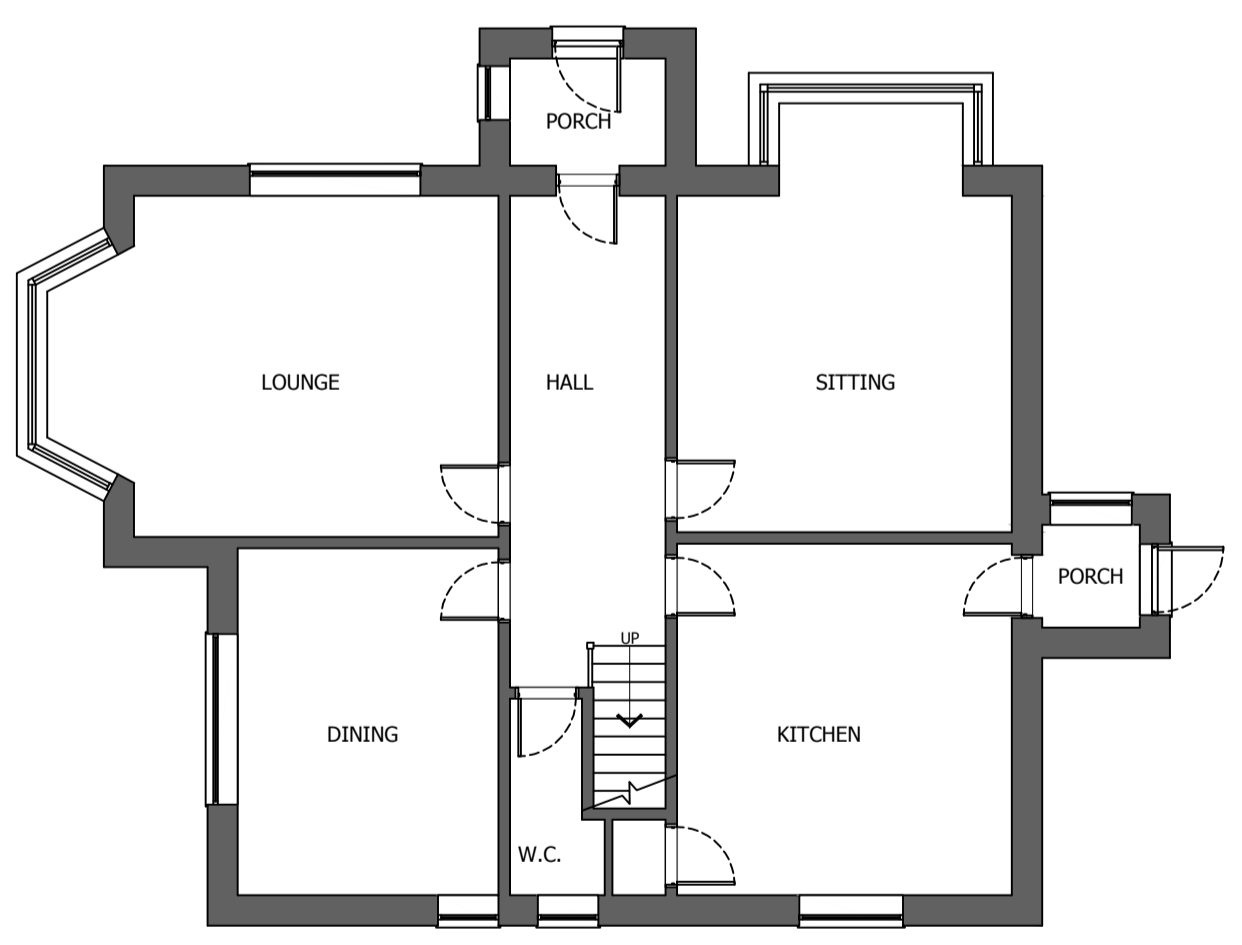

EXISTING GROUND FLOOR PLAN

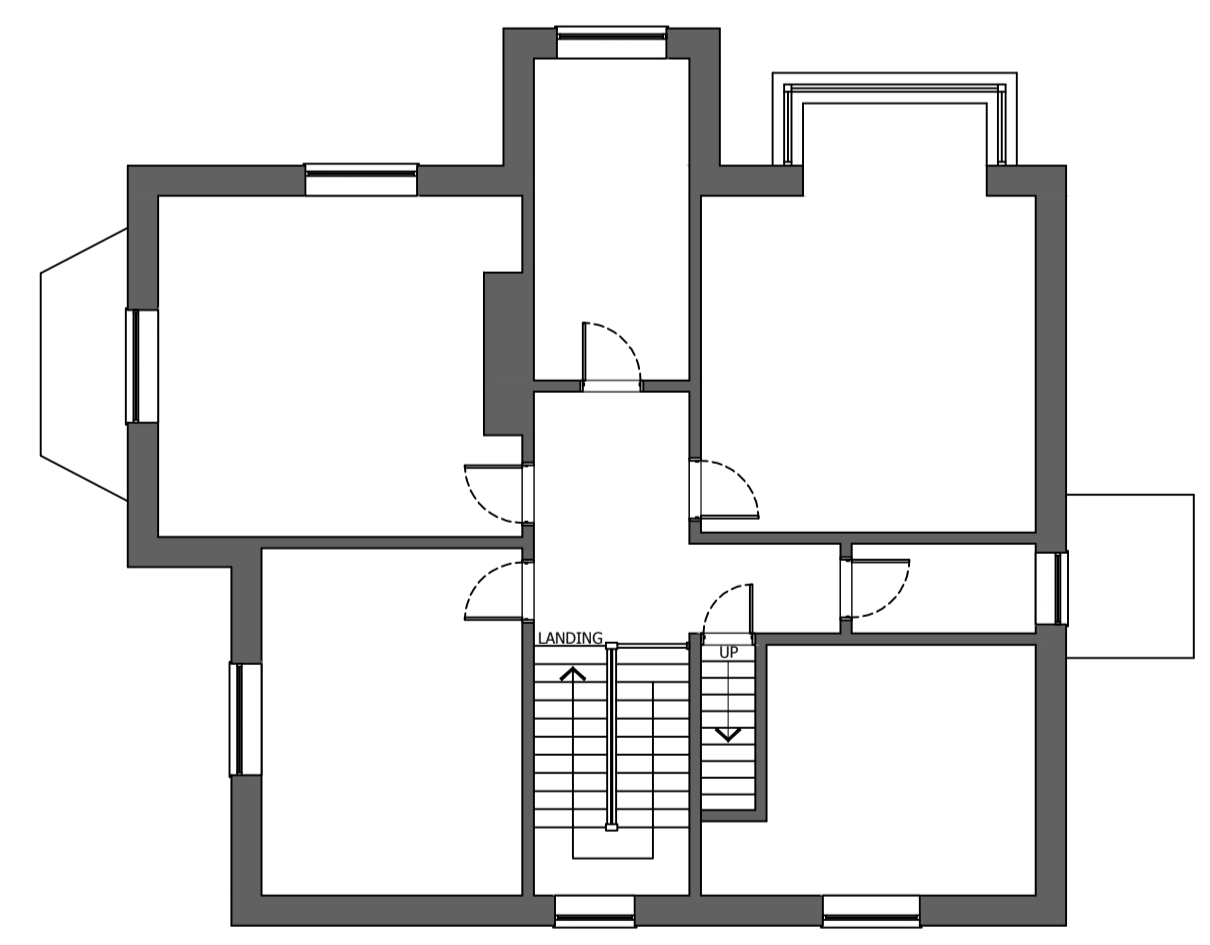

EXISTING FIRST FLOOR PLAN



EXISTING REAR ELEVATION



LOCATION PLAN 1:1250

49 ARCHITECTURE
 PART OF THE C49 DESIGN GROUP
 Spring Mill, Main Street, Wilsden, BD15 0DX

www.C49-Architecture.co.uk
 Info@C49Architecture.co.uk
 Tel: 01535 448814

CLIENT DETAILS 14 EDGERTON ROAD HUDDERSFIELD	DRAWING No 2019045(0-01)	REVISION
DRAWING INFO EXISTING PLANS	SCALE 1:50	DATE 08/11/19
		DRAWN BY JH