


- Notes:
1. DO NOT SCALE OFF THIS DRAWING – USE FIGURED DIMENSIONS ONLY.
 2. ALL DIMENSIONS ARE IN mm UNLESS OTHERWISE STATED.
 3. THIS DRAWING IS TO BE USED IN CONJUNCTION WITH ANY OTHER RELEVANT DRAWINGS RELATION TO THIS PROJECT.
 4. ALL DETAILS AND DIMENSIONS ARE TO BE CONFIRMED ON SITE, PRIOR TO ANY WORK COMMENCING AND THE ORDERING OF ANY MATERIALS.
 5. THESE DRAWINGS ARE TO BE USED FOR PLANNING PURPOSES ONLY AND SHOULD NOT BE BUILT FROM. HDS ACCEPTS NO RESPONSIBILITY FOR ANY DEFECTS / ISSUES THAT MAY ARISE FROM USING THESE PLANNING DRAWINGS FOR CONSTRUCTION PURPOSES.

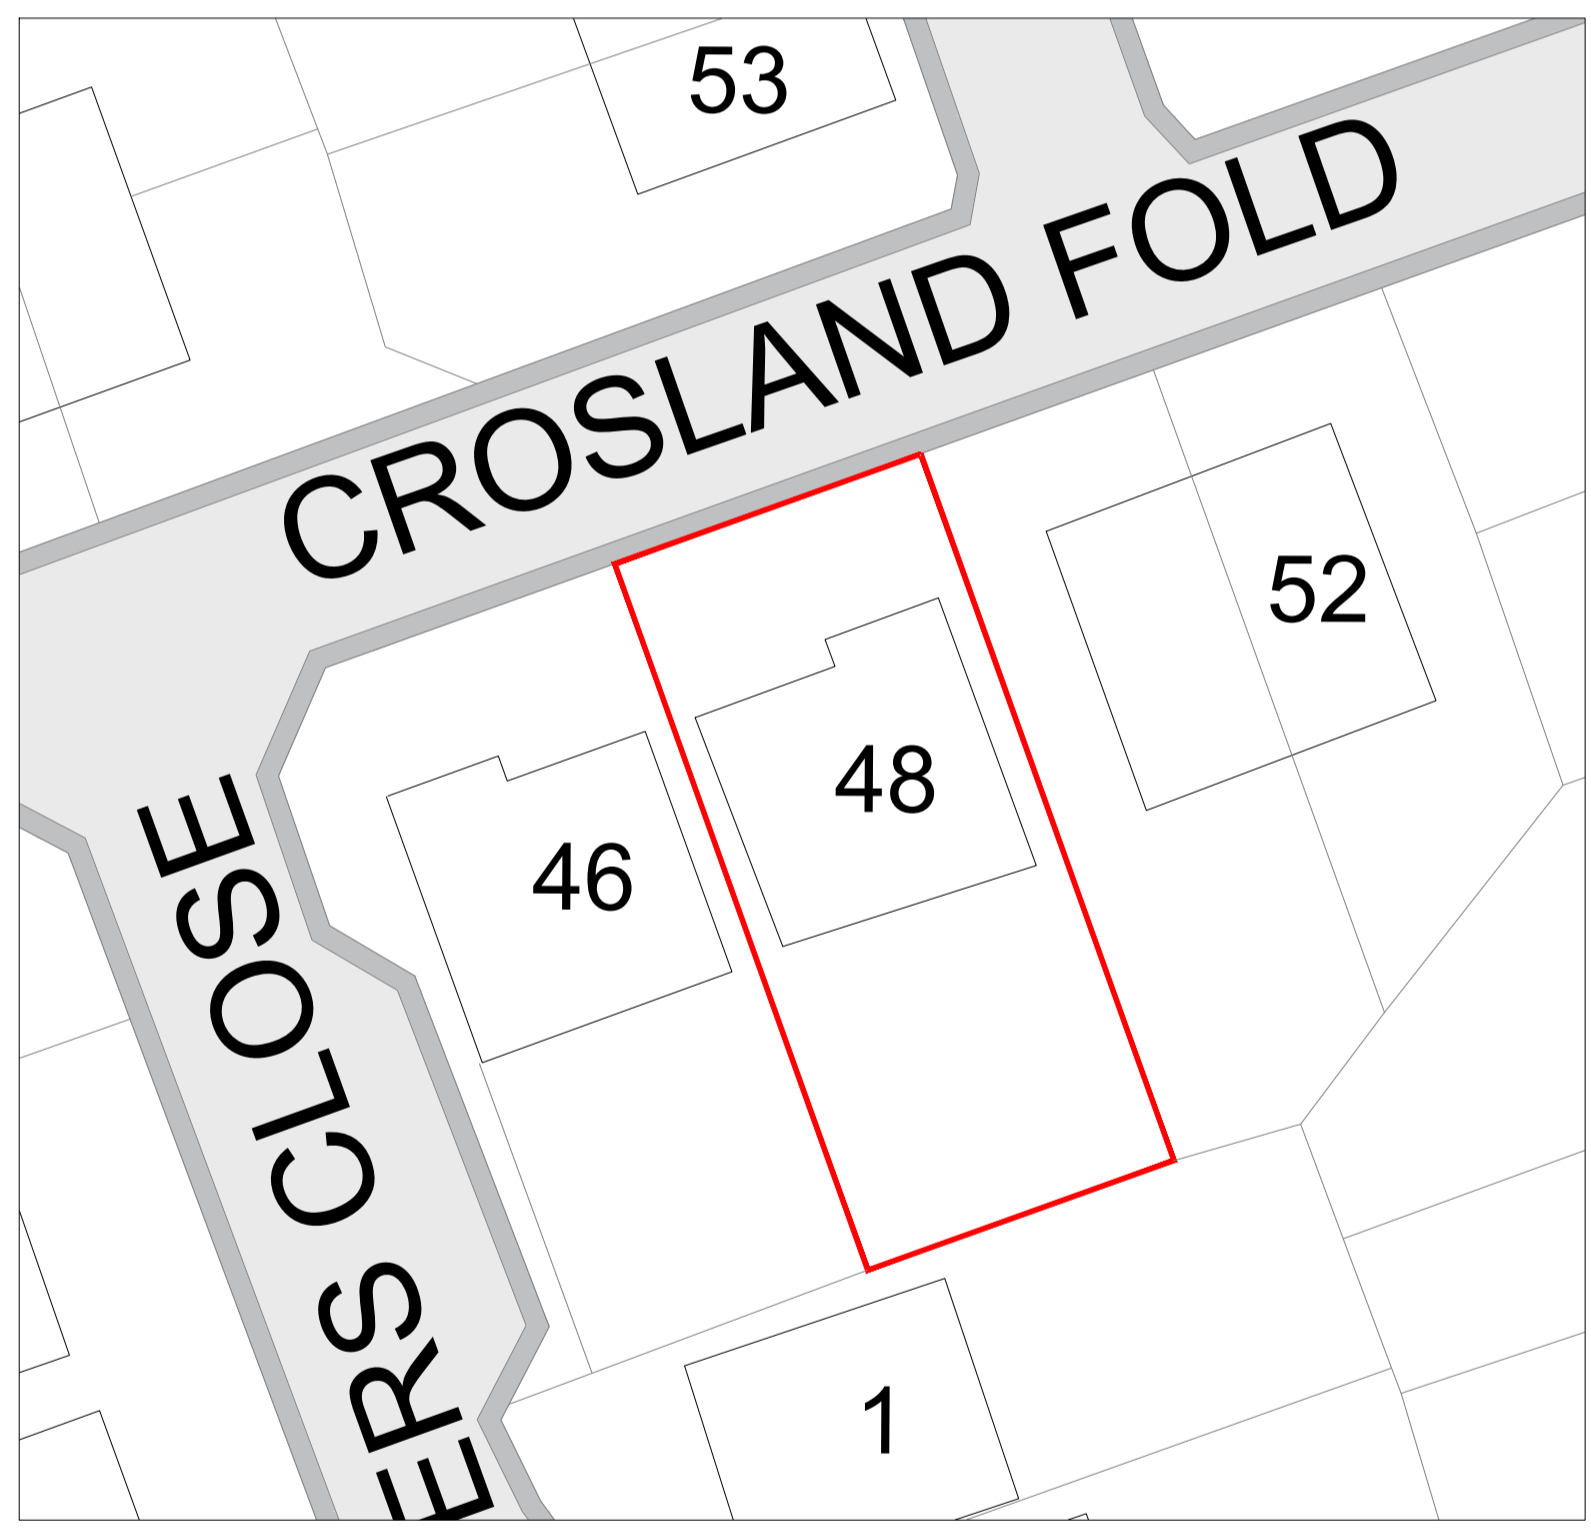

SITE PLAN - 1:250



LOCATION PLAN - 1:500

KEY	—	PROPERTY BOUNDARY
------------	---	-------------------

Rev	Drawn	Date	Remarks/Comments

Client:	ASIM JAVAID
Project:	48 CROSLAND FOLD
Location:	LINDLEY, HUDDERSFIELD
Dwg Title:	LOCATION/SITE PLAN
Scale @ A3:	1:250/1:500
Status:	PROVISIONAL

HDS Heatherington Design Solutions
 11 Brook Lane, Golcar
 Huddersfield, HD7 4JA
 United Kingdom
 Info@HDSdesign.co.uk
 07447933494

Drawn:	JLH	Date:	20.06.20	App:	LM	Date:	20.06.20
Dwg No:	HD.20.44.LP.01	Rev:	-				