




PROPOSED FRONT ELEVATION.  
1:100




PROPOSED SIDE ELEVATION.  
1:100




PROPOSED REAR ELEVATION.  
1:100

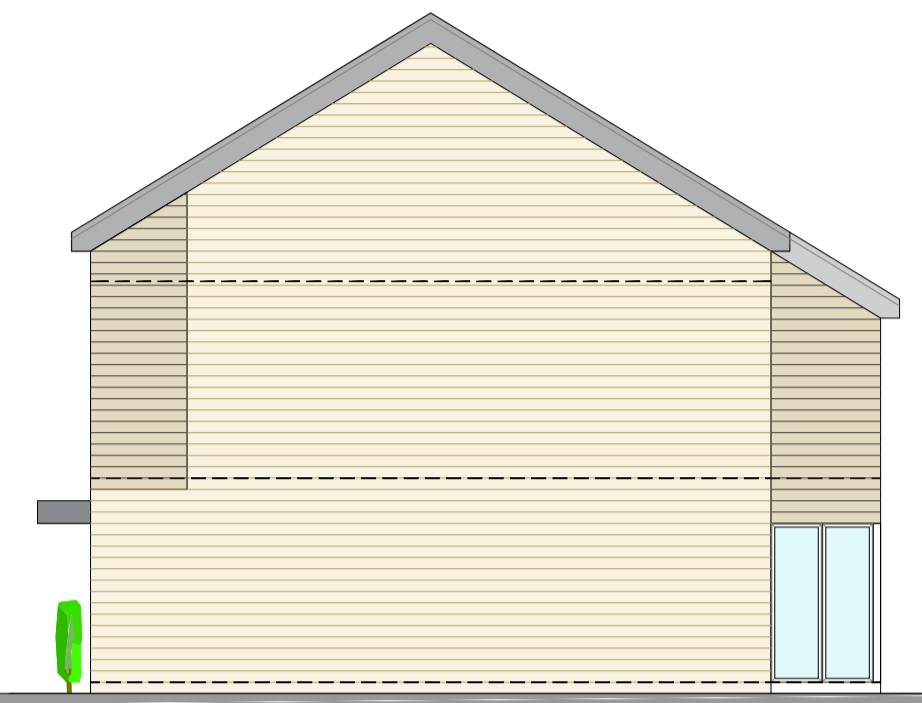


PROPOSED SIDE ELEVATION.  
1:100

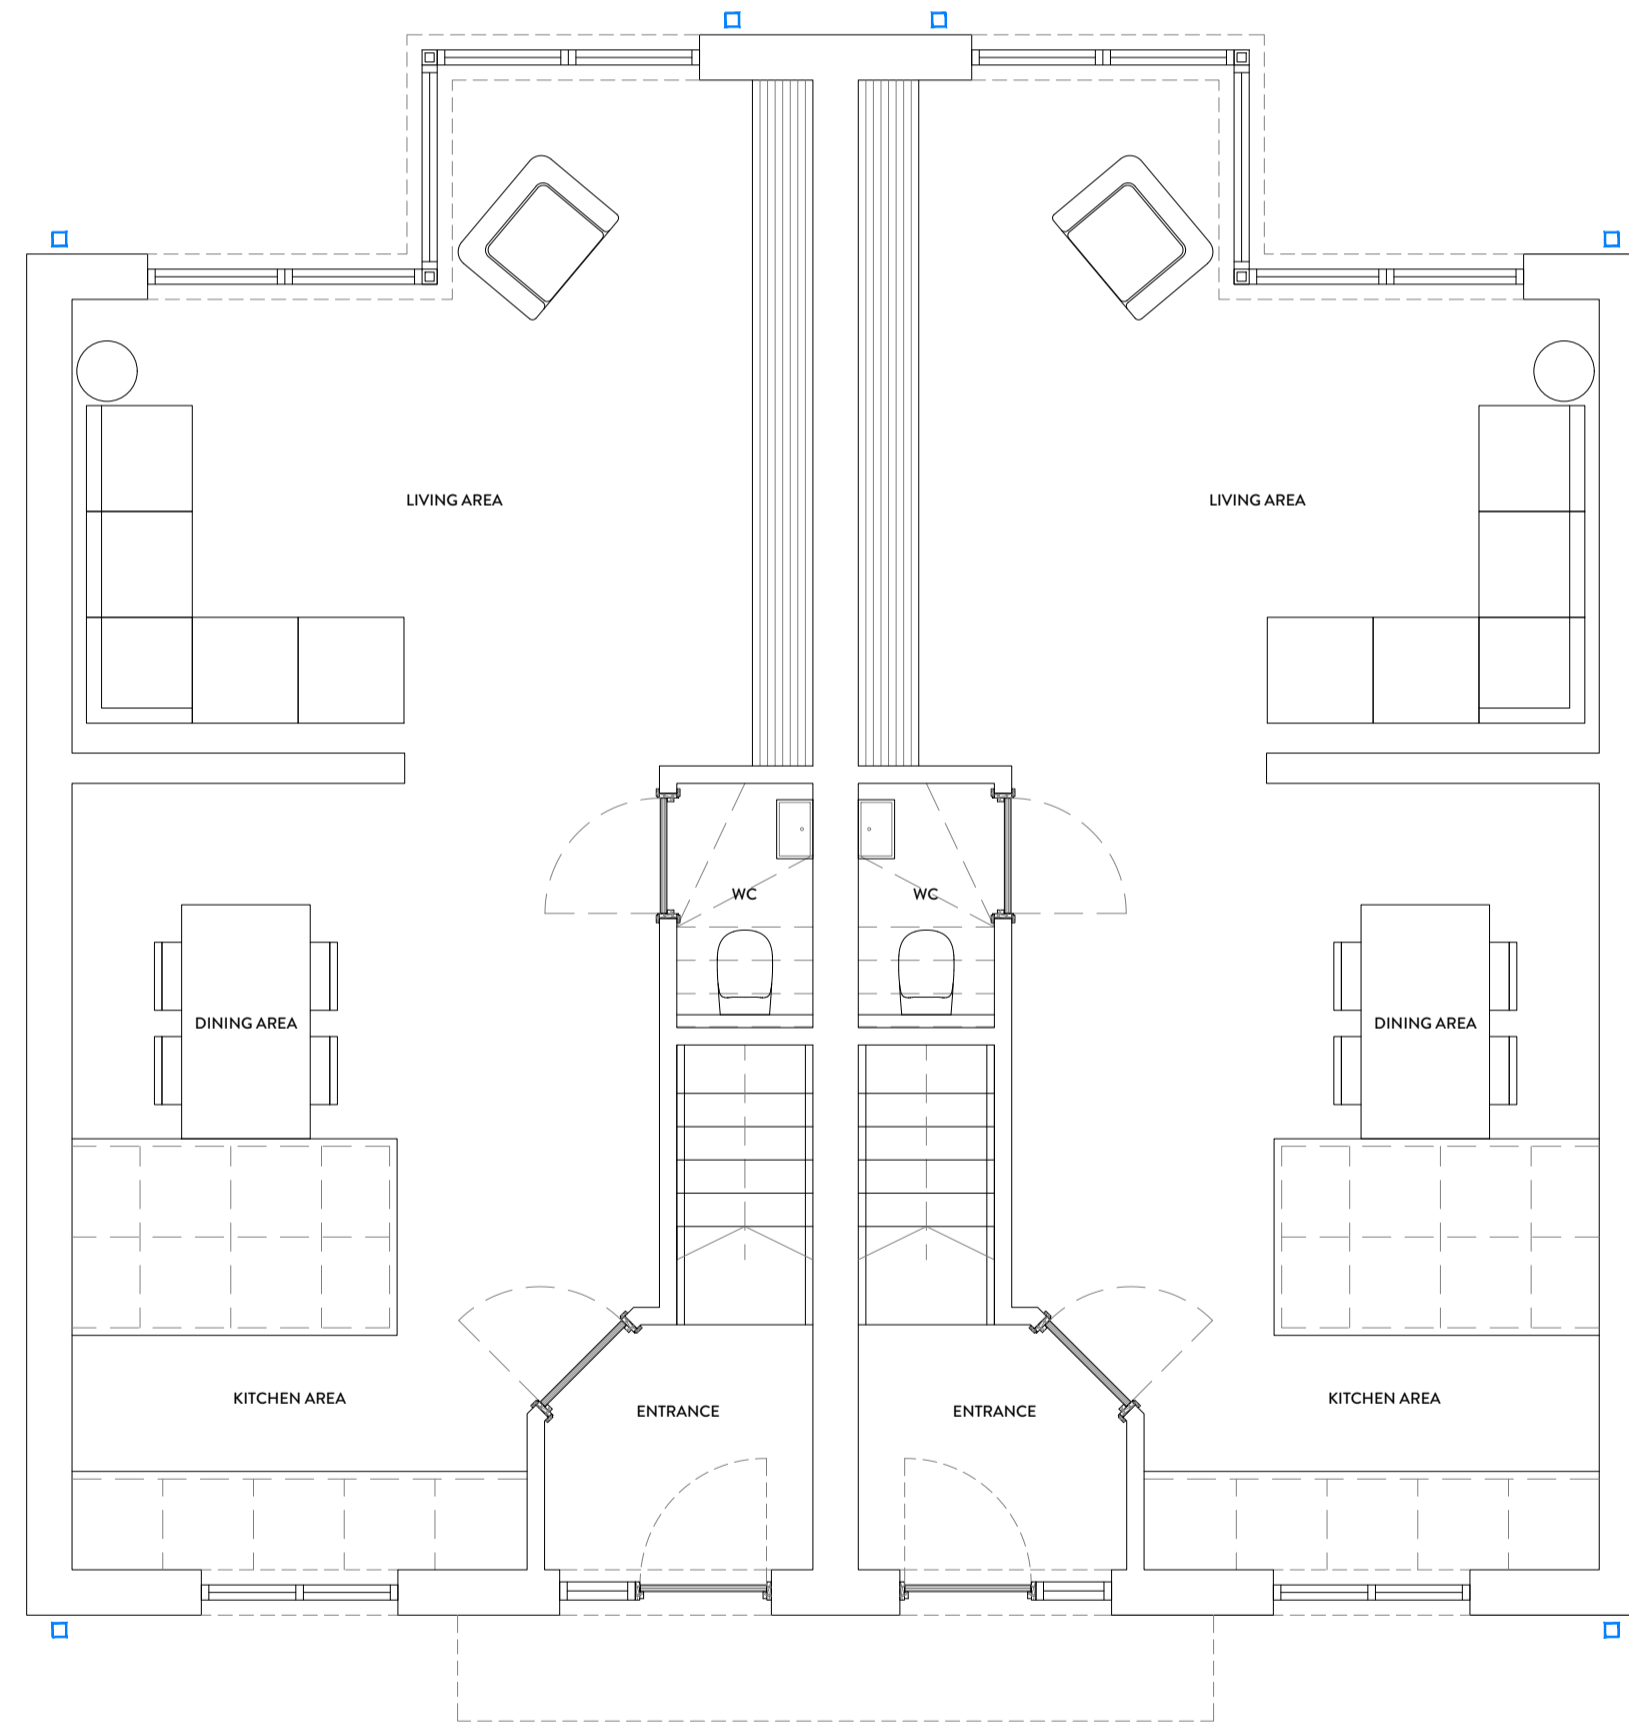

PROPOSED GROUND FLOOR.  
1:50

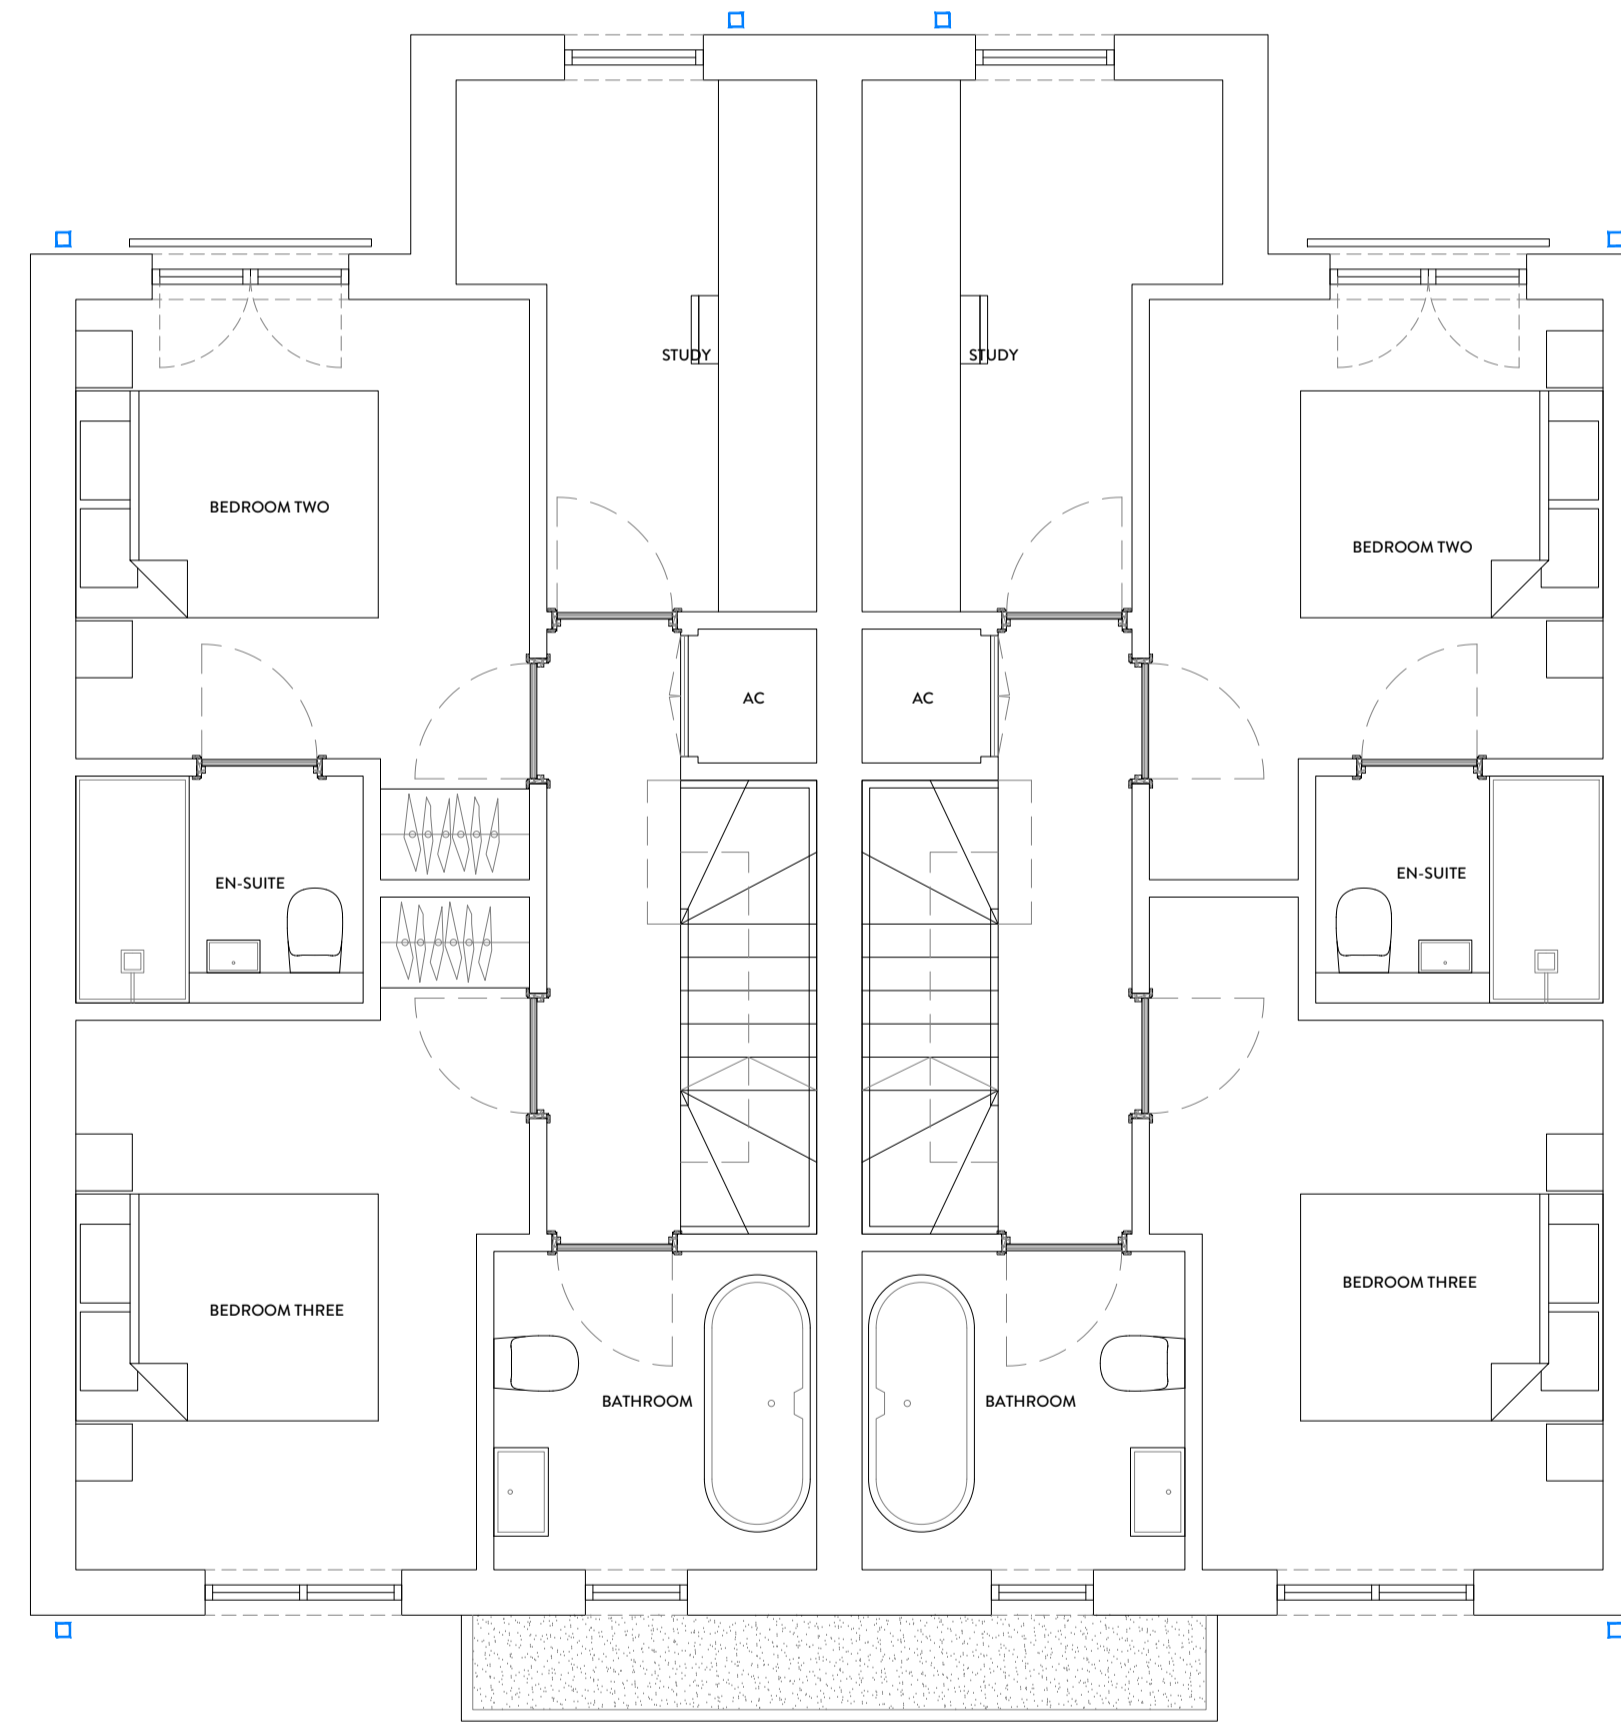

PROPOSED FIRST FLOOR.  
1:50

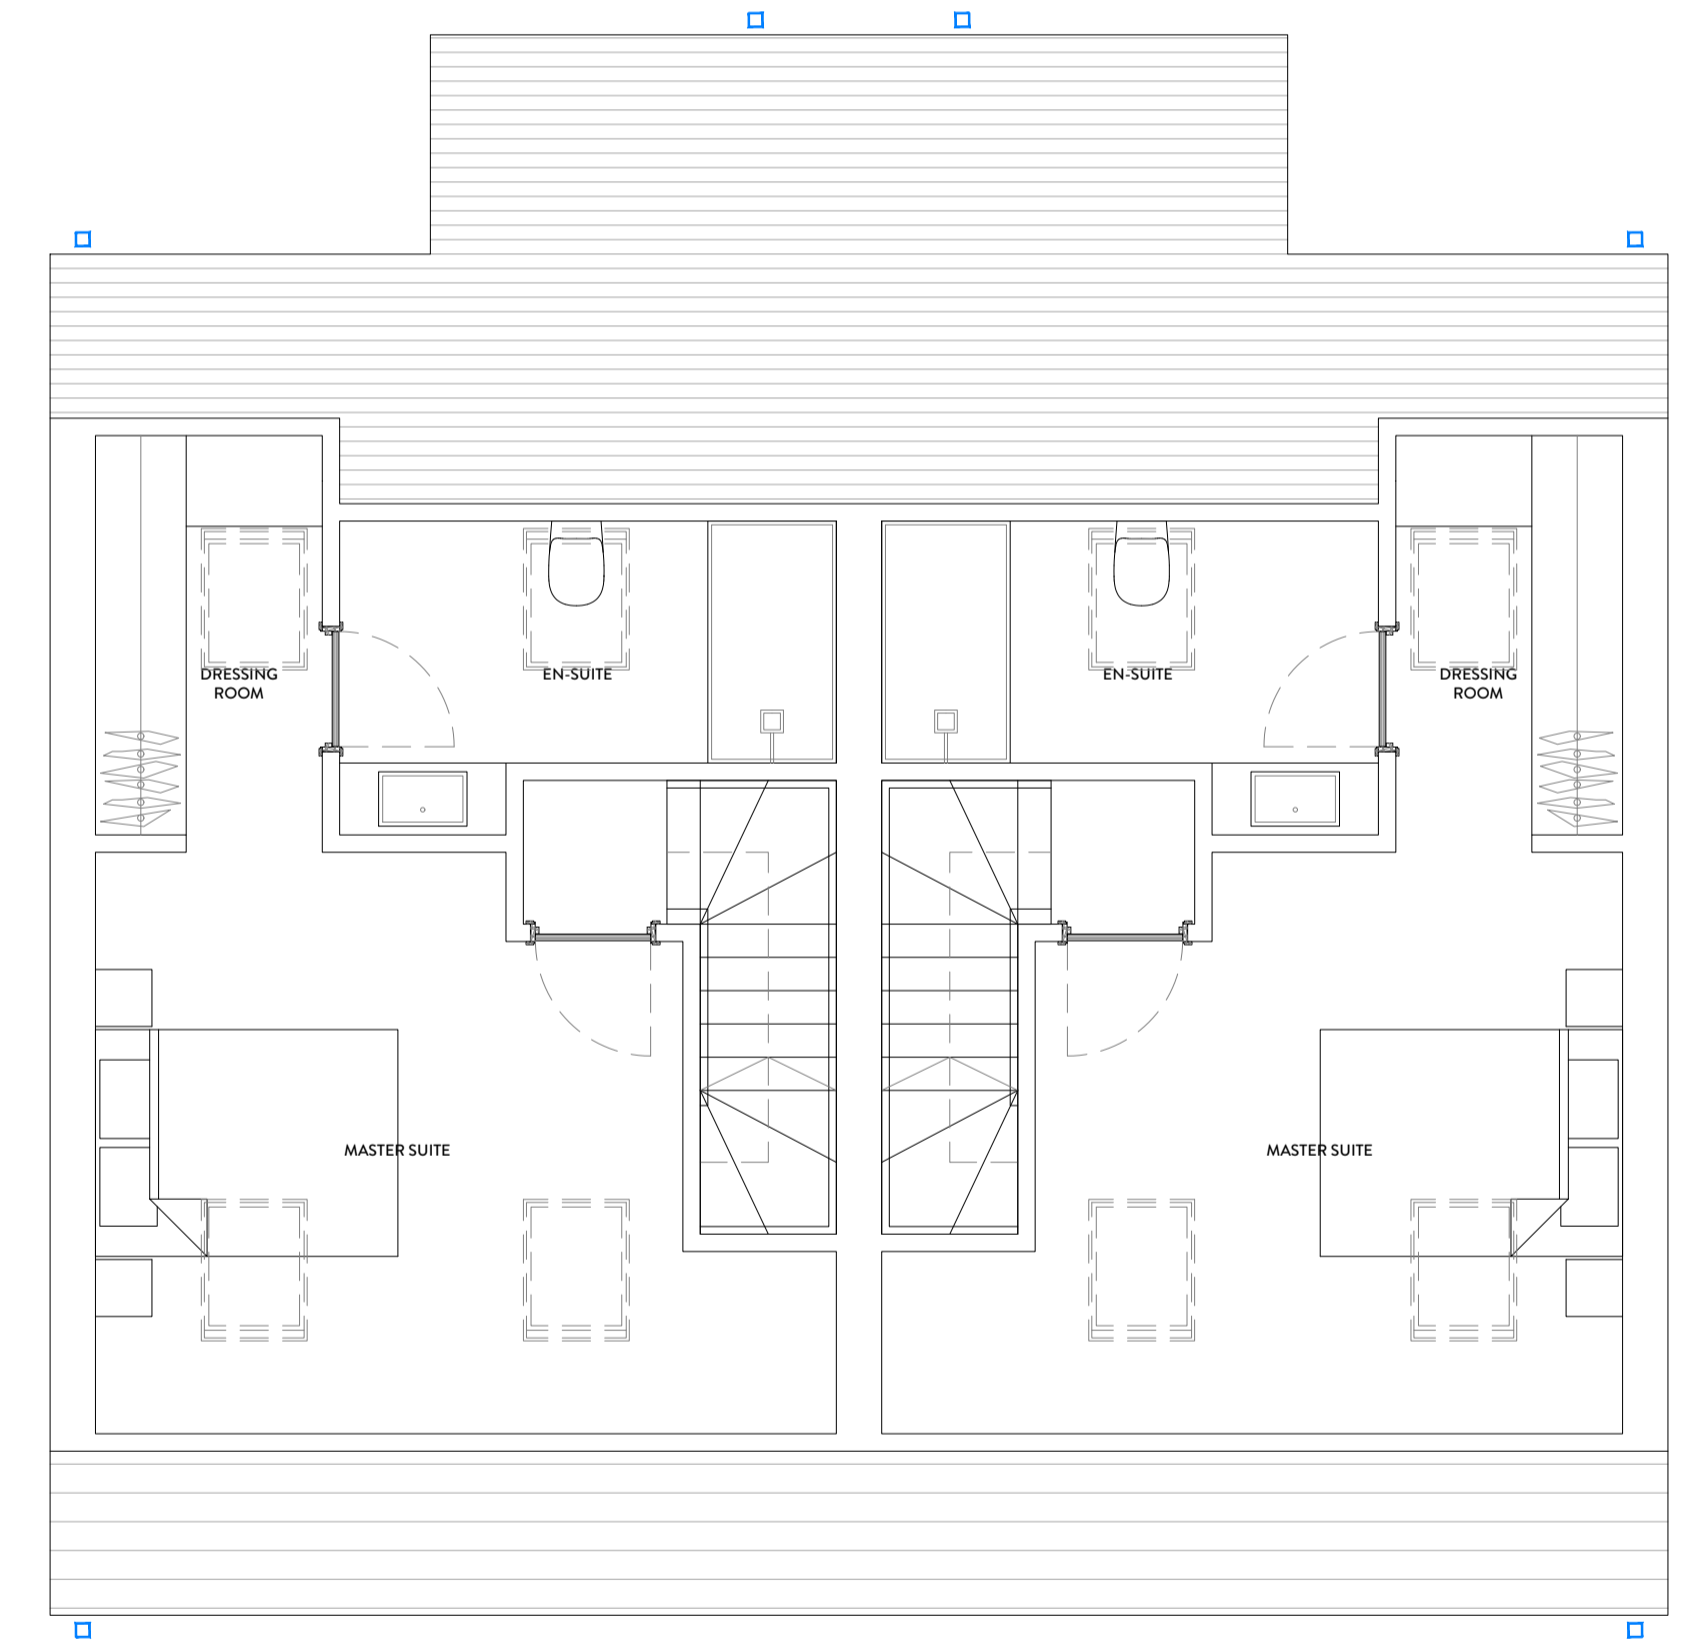

PROPOSED SECOND FLOOR.  
1:50



REVISION	DESCRIPTION	DATE	NOTES
B	ALTERATIONS TO PLANNER COMMENTS	5.10.2020	

<b>PLANNING DRAWING</b>		PROJECT TITLE <b>NEW MILL ROAD</b>	
<b>ORANGE DESIGN STUDIO.</b> ARCHITECTURAL PRACTICE		DRAWING TITLE <b>HOUSE TYPE TWO - A</b>	
SCALE <b>1:50</b>	DRAWN <b>JH</b>	CHECKED <b>JH</b>	PROJECT REFERENCE <b>ODS_19-77</b>
PAPER SIZE <b>A1</b>	DWG NUMBER <b>(72)003</b>	DATE <b>18/01/20</b>	REVISION <b>B</b>
CLIENT <b>PRIESTROYD CONSTRUCTION</b>		CLIENT <b>PRIESTROYD CONSTRUCTION</b>	

COPYRIGHT © ORANGE DESIGN STUDIO LIMITED