


REVISION

A.	SCHEME REVISED TO FULL RESIDENTIAL	08.07.22
B.	BUILDING FOOTPRINT MOVED	27.07.22
C.	BUILDING FOOTPRINT MOVED	03.05.23
D.	SITE & LOCATION PLAN ADDED	27.07.23
E.	BIN STORE UPDATED	25.07.24
F.	AMENDS	07.11.24
G.	ENTRANCE DOOR UPDATED; RECESS ADDED	12.11.24





PROPOSED PLAN @ 1:100

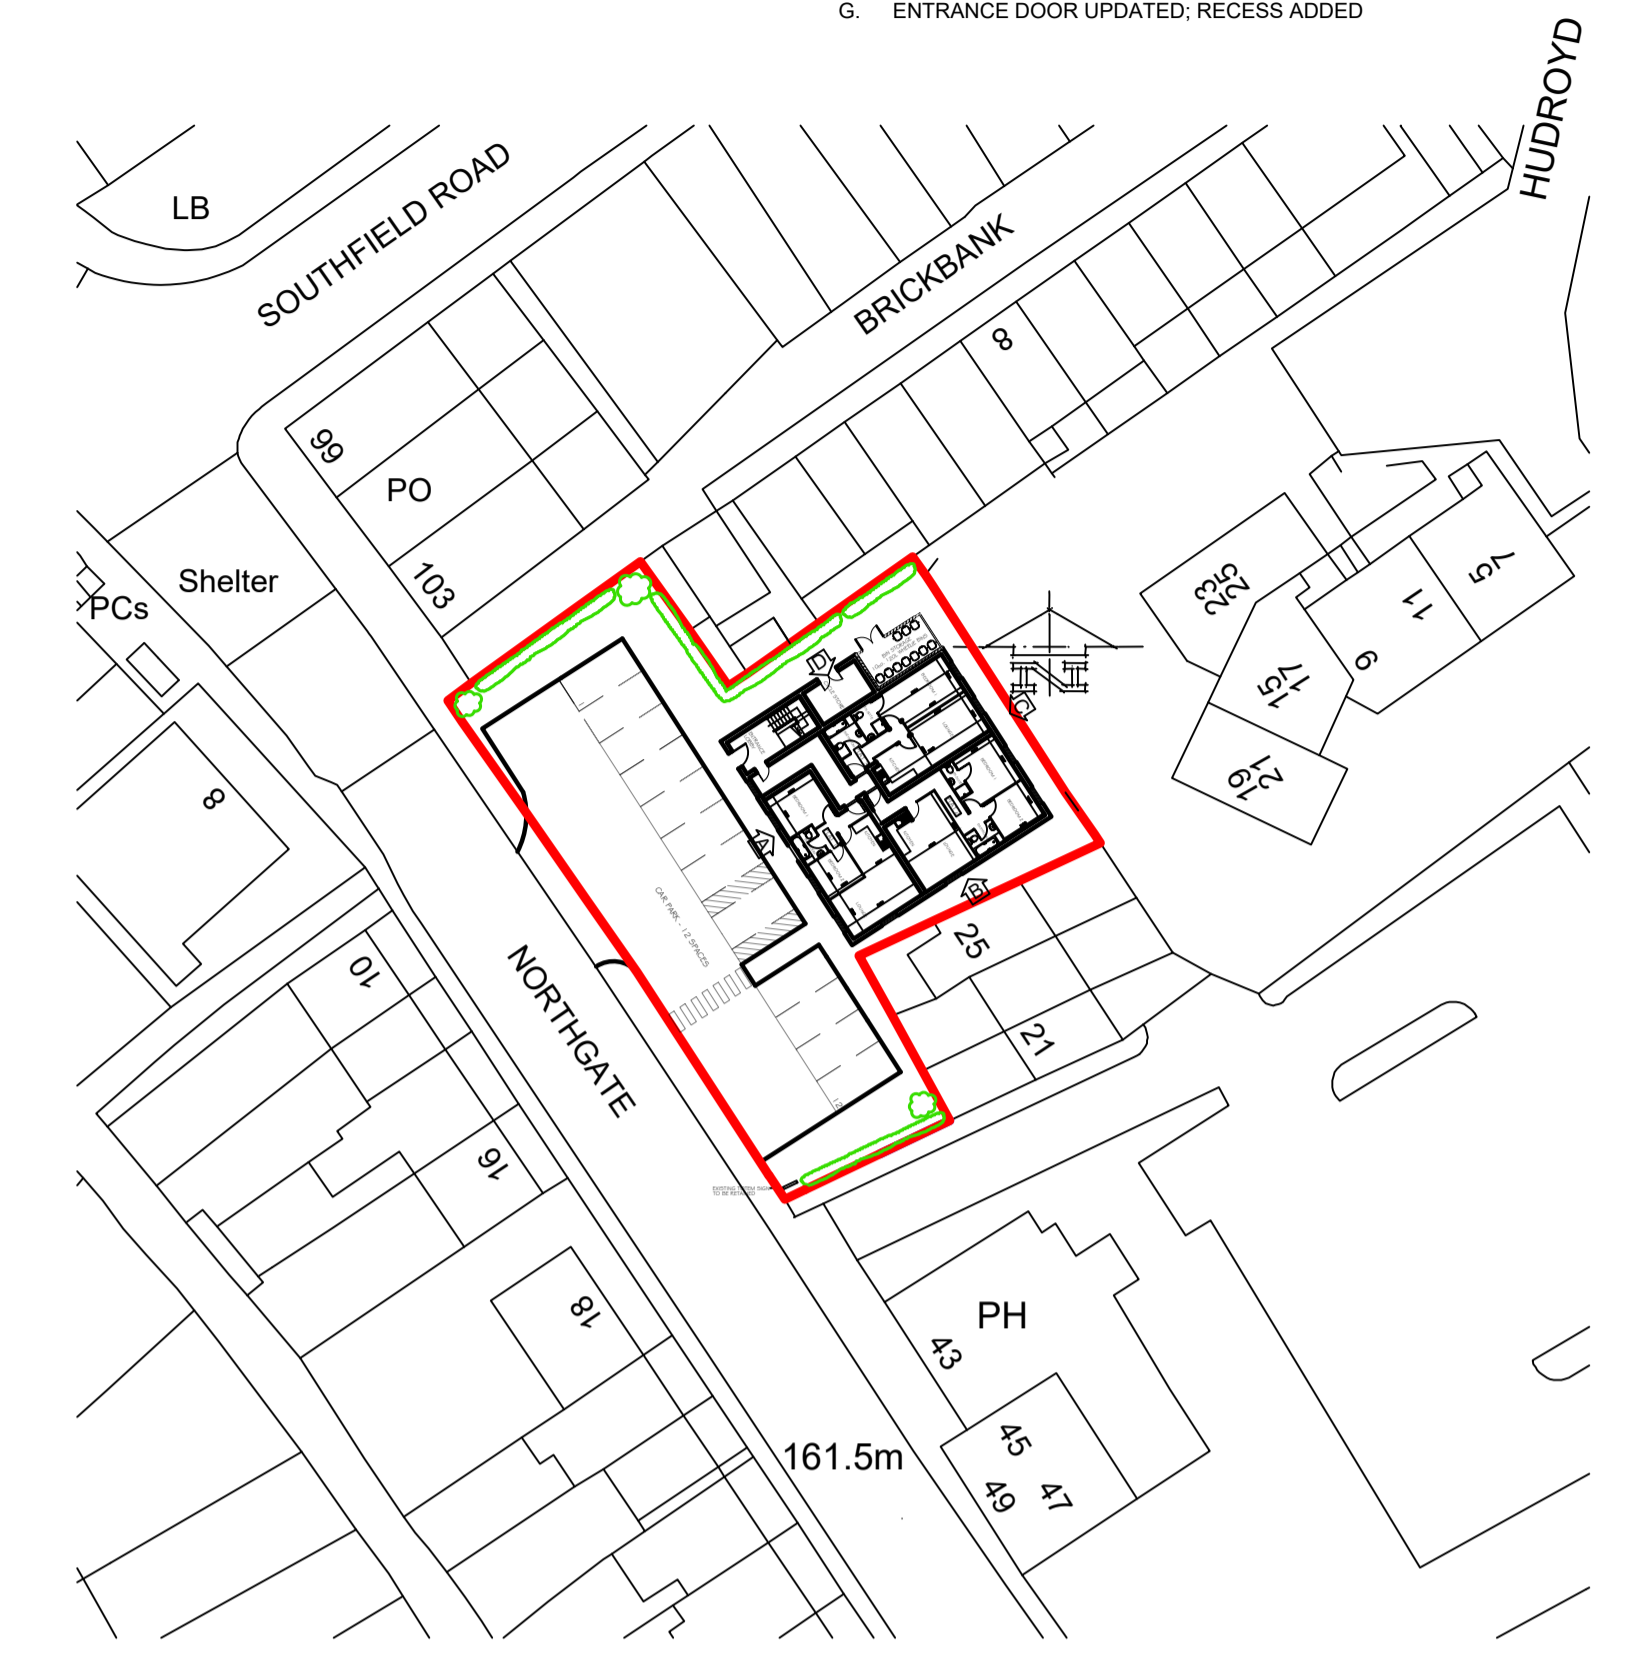


PROPOSED SITE PLAN @ 1:500



PROPOSED LOCATION PLAN @ 1:1250

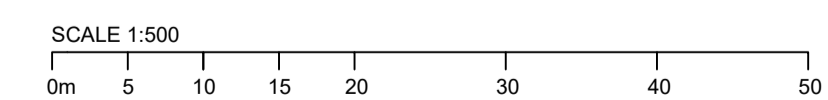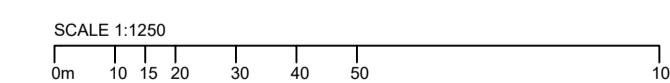

SCALE 1:100

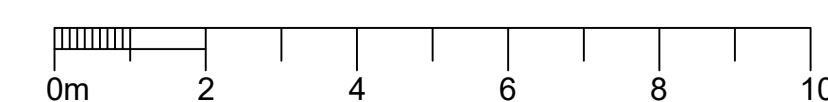

© THE CONTENTS OF THIS DRAWING REMAIN THE SOLE PROPERTY OF WELLSFIELD ASSOCIATES AND MUST NOT BE COPIED OR REPRODUCED WITHOUT PRIOR PERMISSION.

FULL SURVEY NOT CARRIED OUT, DRAWING PRODUCED USING INFORMATION SUPPLIED BY THE CLIENT

Wellsfield Associates

York House
Westview Drive
Rayleigh
Essex
SS6 7AU

project

19 NORTHGATE
ALMONDBURY
HUDDERSFIELD
HD5 8RX

PROPOSED SITE PLAN

date JAN 22 drawn MCK

scale 1:100 @A1 drg no. 3695-03g