
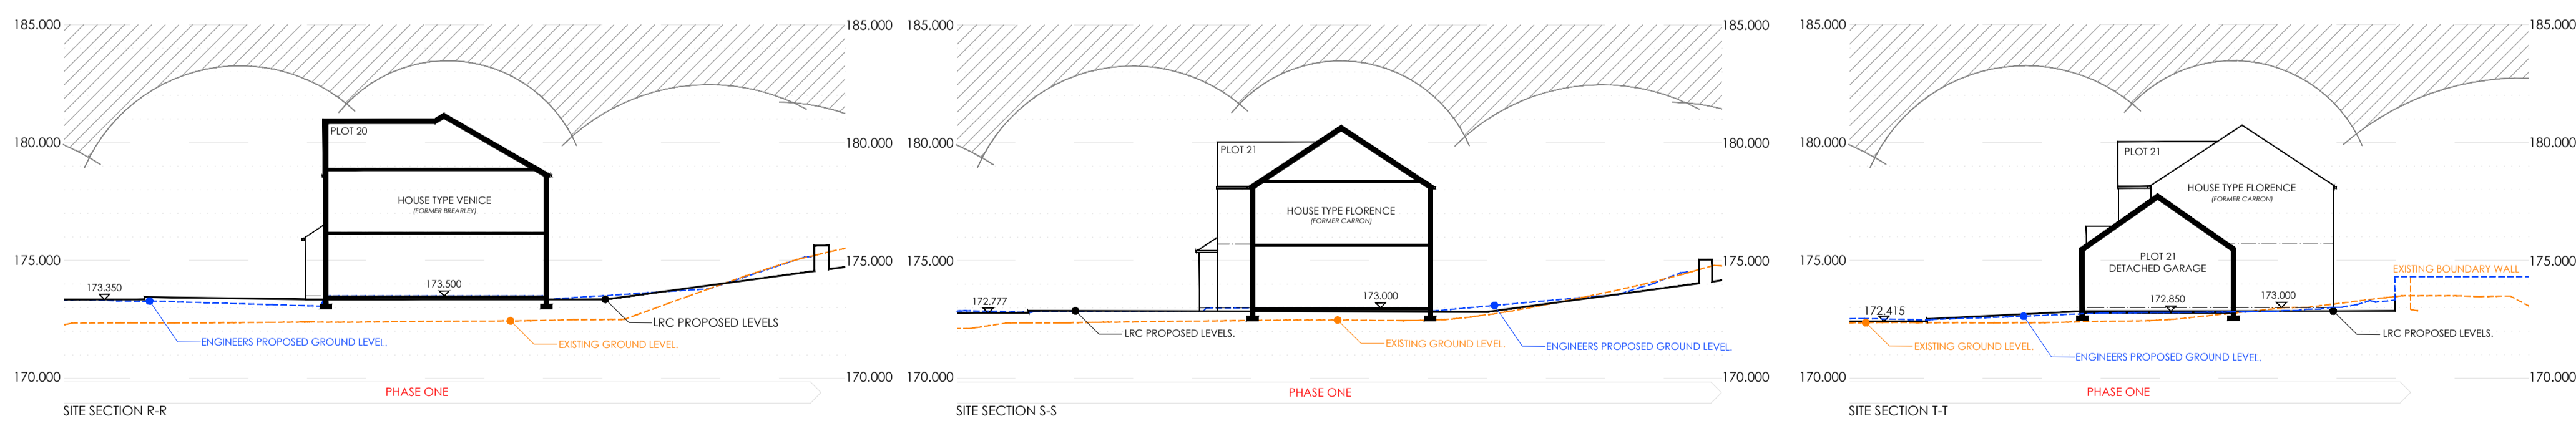
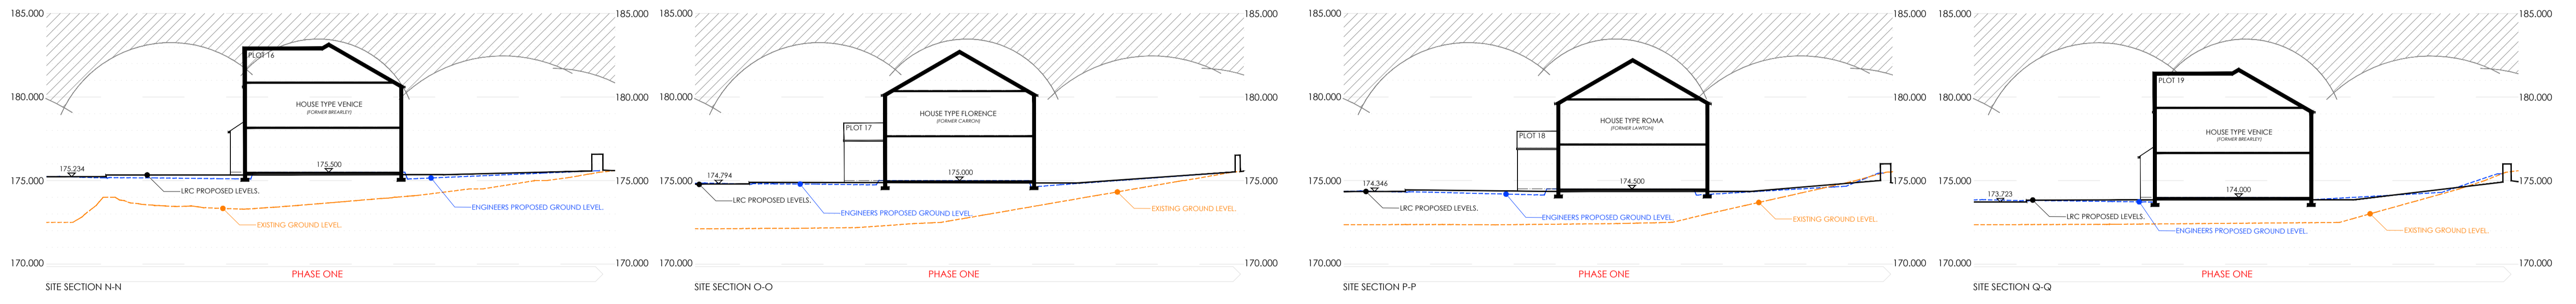
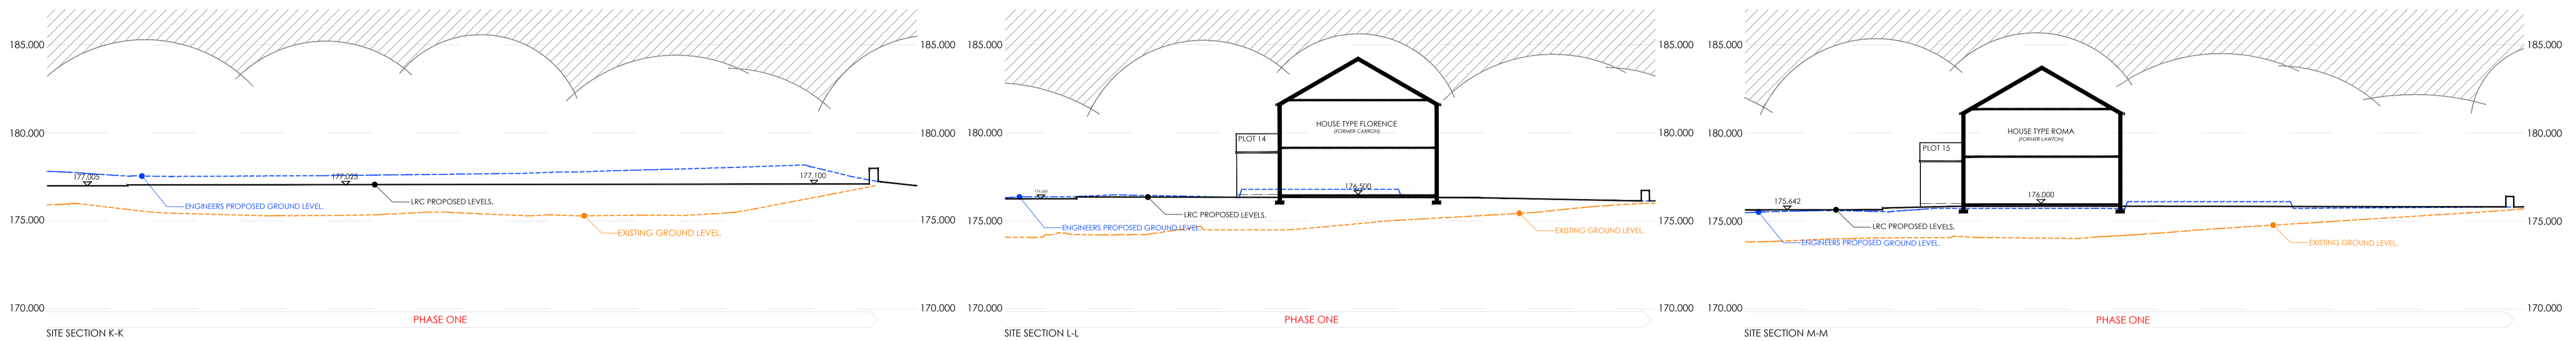


NEW MILL ROAD, HOLMFIRTH

NOTES
ALL WORK TO BE CARRIED OUT IN ACCORDANCE WITH THE BUILDING REGULATIONS AND THE REQUIREMENTS OF THE LOCAL AUTHORITY.

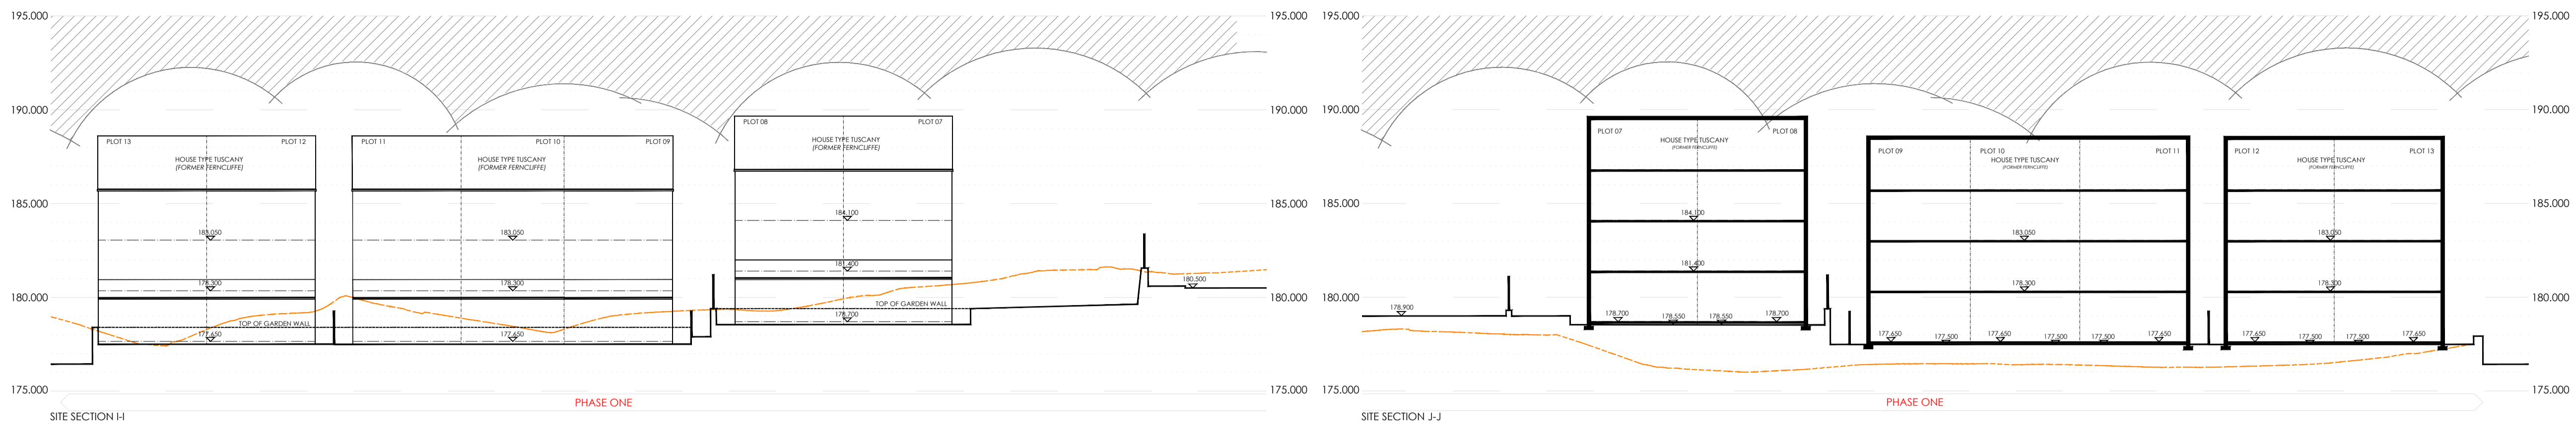

PLEASE REFER TO DRAWING 1602-101 SITE PLAN FOR SECTION REFERENCE LINES.

| | | | | |
|---|---|----|---|----------|
| B | UPDATED PLOTTING TO UNITS 7 TO 13 | BC | - | 30.11.20 |
| A | ADDITIONAL PARKING ADDED TO CREATE 300% ACROSS THE SCHEME | BC | - | 06.11.20 |

| REV | DESCRIPTION | BY | CHKD | DATE |
|-----|-------------|----|------|------|
|-----|-------------|----|------|------|

LOROC
ARCHITECTS

25A PARK SQUARE WEST, LEEDS LS1 2PW
LONDON EC2A 4NE
T: 0113 233 7755
W: www.loroc.co.uk

3RD FLOOR, 86-90 PAUL STREET, LONDON EC2A 4NE
T: 0203 875 5333

CLIENT

PRESTIGE HOMES

PROJECT
NEW MILL ROAD, HOLMFIRTH

TITLE
SECTIONS I to T

| | | | |
|-------------|------------|------------|----------|
| DRAWING NO. | 1602-113 | REVISION | B |
| SCALE | 1/200 @ A1 | DATE | 04.06.20 |
| DRAWN BY | BC | CHECKED BY | |

PURPOSE OF ISSUE

PLANNING
 BUILDING REGS
 TENDER
 COMMENT
 INFORMATION
 CONSTRUCTION

THIS DRAWING IS COPYRIGHT AND THE INTELLECTUAL PROPERTY OF LOROC ARCHITECTS LIMITED. THIS DRAWING MAY NOT BE REPRODUCED IN WHOLE OR IN PART WITHOUT WRITTEN AUTHORITY. NO DIMENSIONS TO BE SCALED FROM THIS DRAWING. ALL DIMENSIONS TO BE CHECKED ON SITE PRIOR TO COMMENCEMENT OF WORKS AND ANY DISCREPANCIES REPORTED TO THE ARCHITECT/ENGINEER/CONTRACTOR.