


Only figured dimensions should be used.
 Scaled dimensions should be checked with the Architect.
 This drawing together with the design, is the property and copyright of the Architect and must not be reproduced without written permission

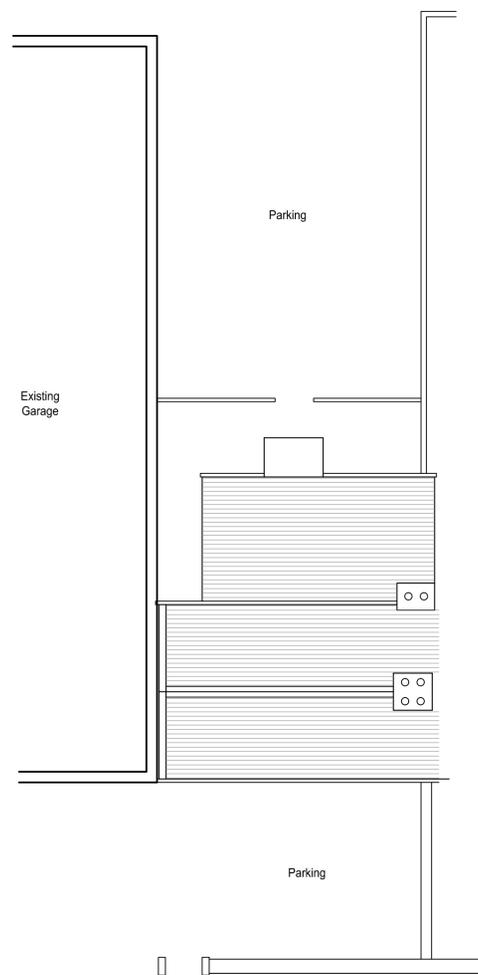


SITE PLAN




FRONT ELEVATION



REAR ELEVATION

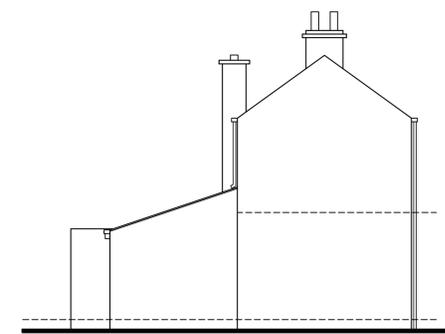


SIDE ELEVATION

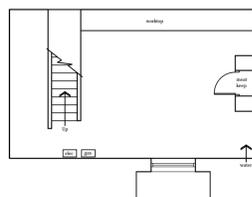


Cellar Plan

CELLAR PLAN

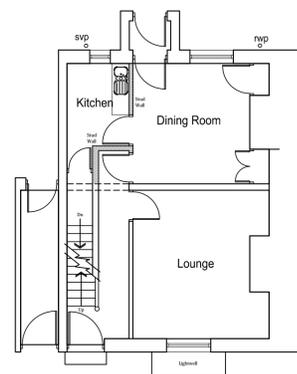

GROUND FLOOR PLAN

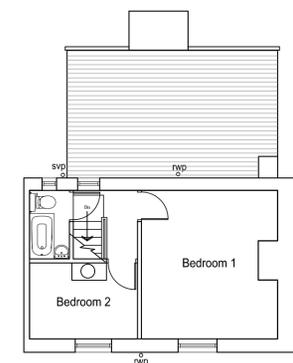

FIRST FLOOR PLAN

A	Drawing renewed for 2020 application	JF	JC	29.06.2020
DO NOT SCALE OFF THIS DRAWING				
rev	description	drawn	auth	date

ACUMEN
 DESIGNERS & ARCHITECTS

acumenarchitects.co.uk 01484 546 000
 Headrow House, Old Leeds Road, Huddersfield, HD1 1SG

Client JOHN SHAW & SONS LTD			
Project 411 LEEDS ROAD HUDDERSFIELD			
Project No 2368	Drawing No 01	Rev A	

Description
PLANS & ELEVATIONS as EXISTING

Scale 1:100 @ A1	Date Drawn JAN '15	Drawn By SKS	Authorised By JC
----------------------------	------------------------------	------------------------	----------------------------

Purpose of Issue
 Planning Building Regs Tender Construction Comment Info